


Sep 27, 2023 - 2:28pm
 P:\Projects\2023\Highland Falls CSD\Planning-Study\CAD\Sheet\Highland Falls IS_Haz_Mat_Drawing.dwg

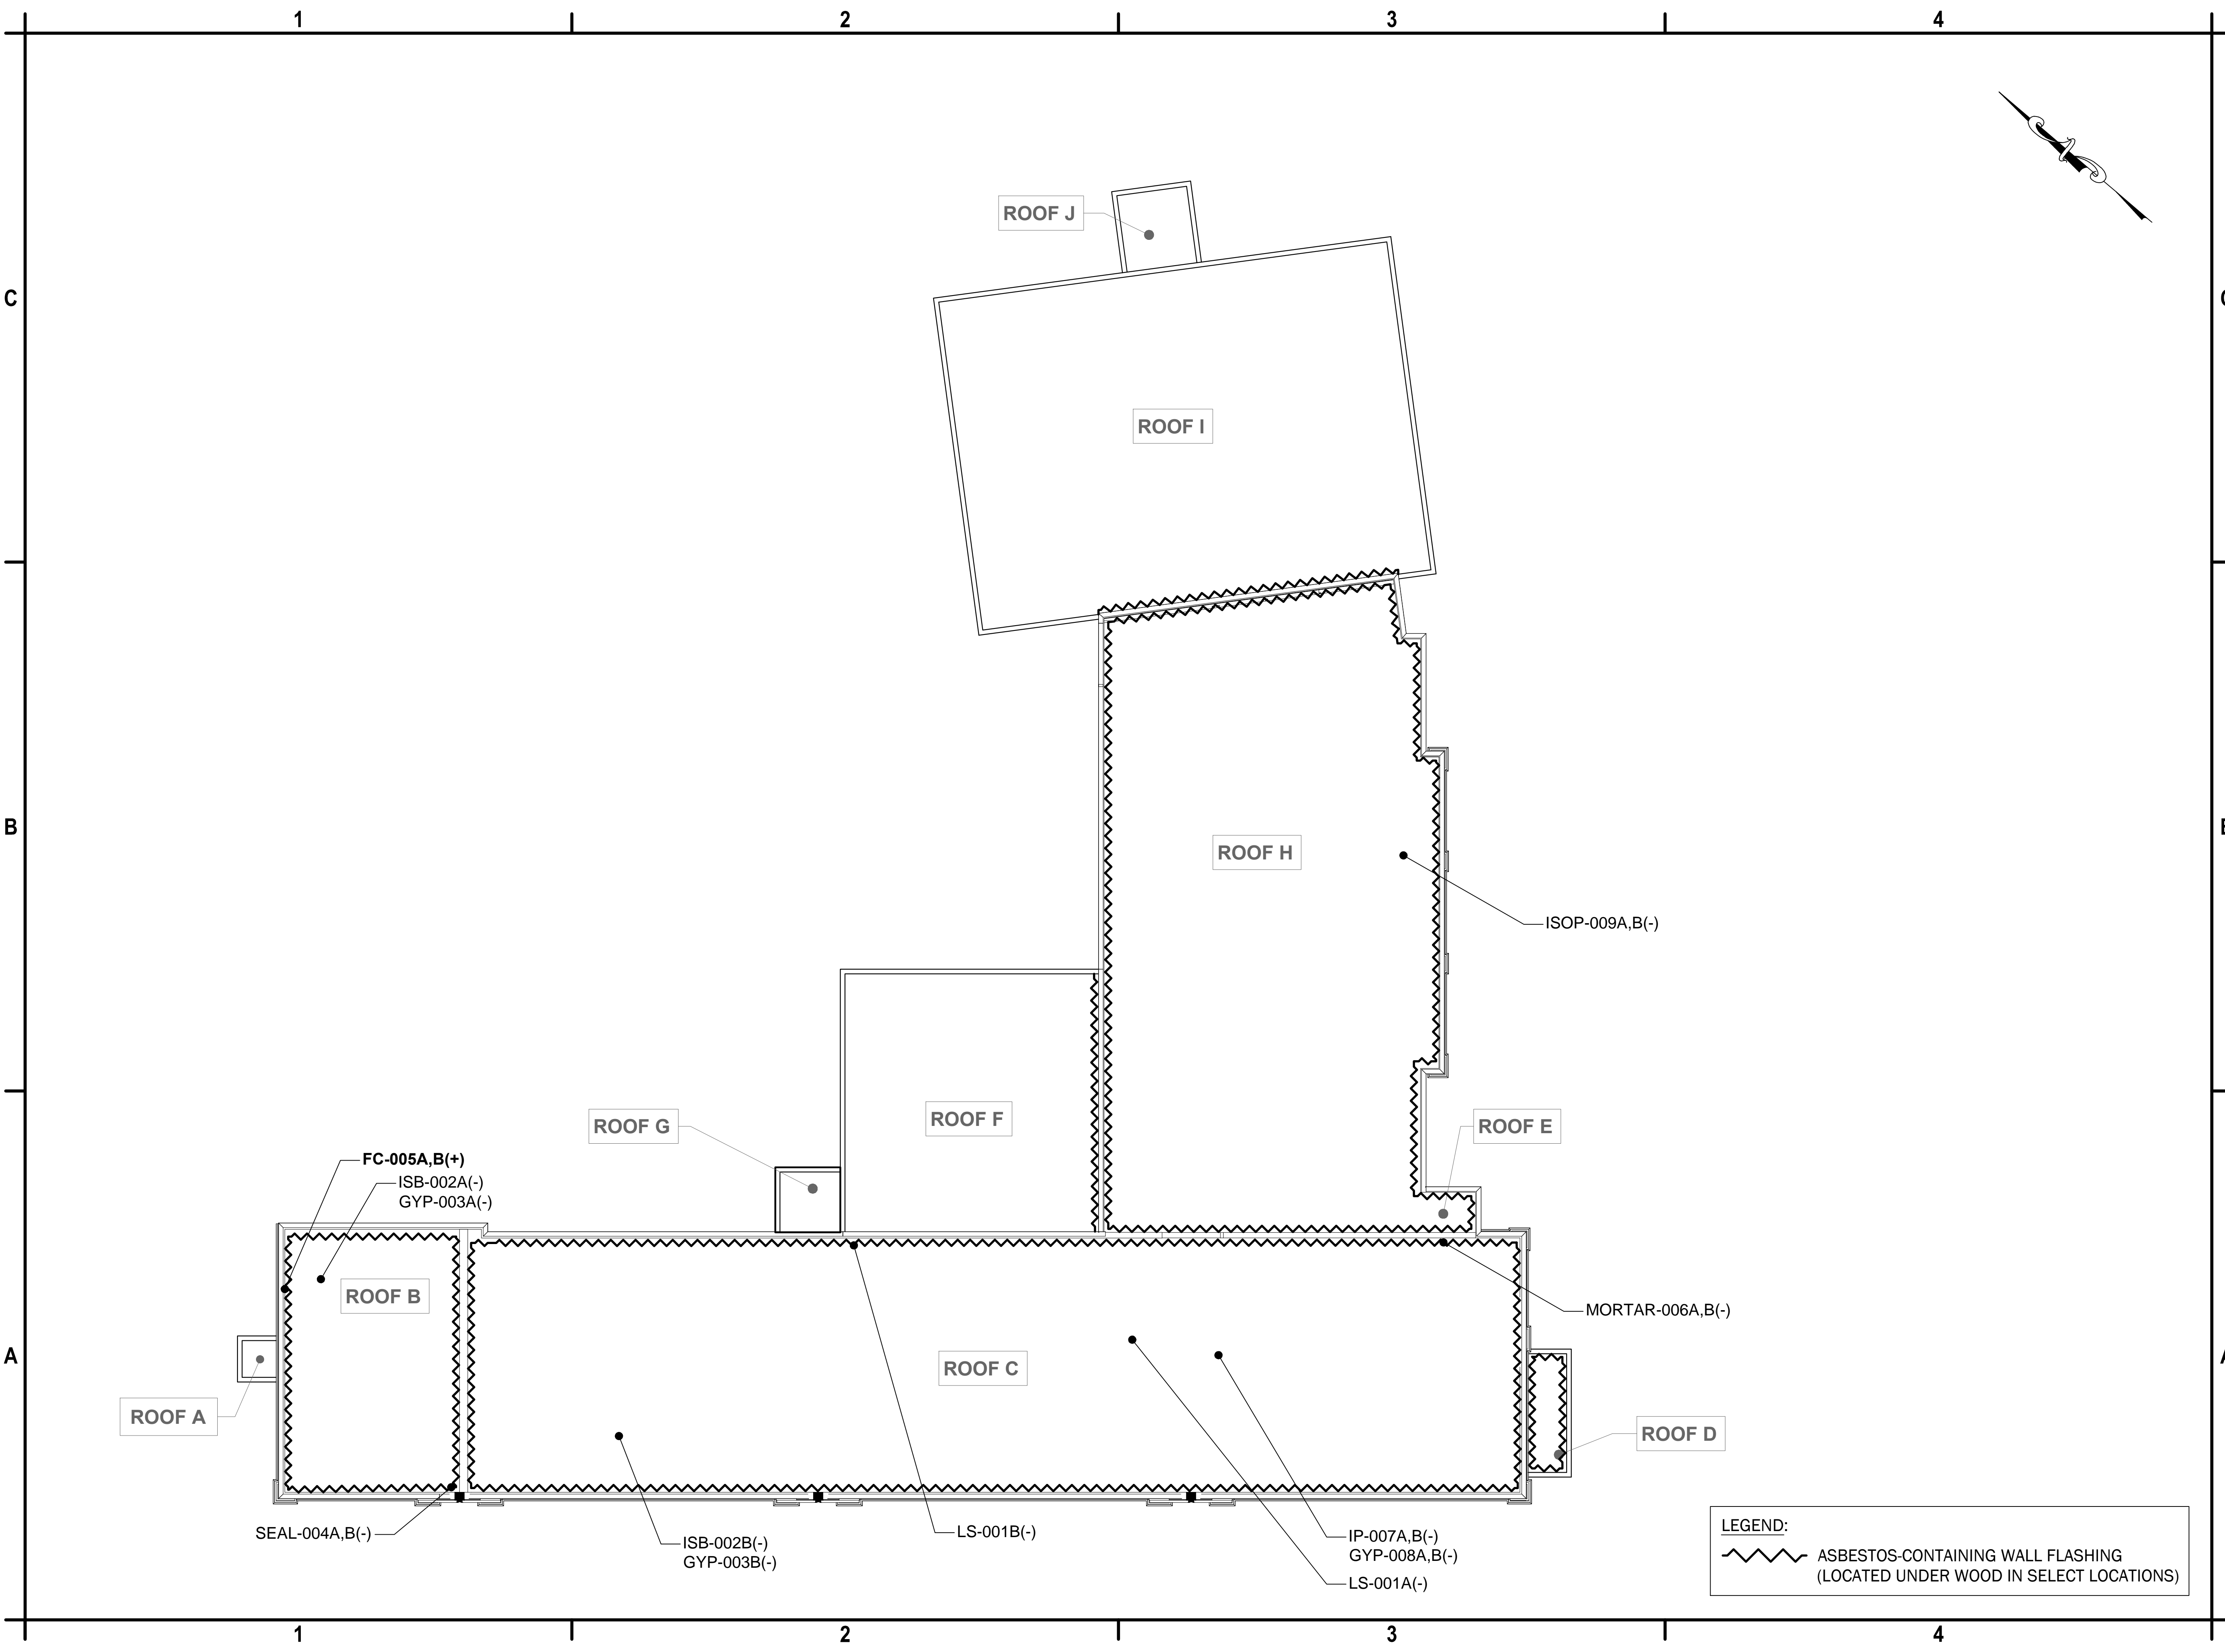

C&S Engineers, Inc.
 499 Col. Eileen Collins Blvd.
 Syracuse, New York 13212
 Phone: 315-455-2000
 Fax: 315-455-9667
 www.cscos.com

CERTIFICATE OF AUTHORIZATION #: 0018122
PRELIMINARY
 NOT FOR
 CONSTRUCTION

INSERT CLIENT LOGO,
 SUBCONSULTANT LOGO, OR
 REMOVE THIS AREA AND
 RESIZE/CENTER THE
 PROJECT IDENTIFICATION
 BLOCK

HIGHLAND FALLS INTERMEDIATE SCHOOL
52 MOUNTAIN AVENUE
HIGHLAND FALLS, NEW YORK 10928
HAZARDOUS MATERIAL
PRE-RENOVATION SURVEY

MARK	DATE	DESCRIPTION
REVISIONS		
PROJECT NO.: AH4.001.001		
DATE: SEPTEMBER 2023		
DRAWN BY: N.COULOMBE		
DESIGNED BY: B.RUANE		
CHECKED BY: B.RUANE		
<small>NO ALTERATION PERMITTED HEREON EXCEPT AS PROVIDED UNDER SECTION 7209 SUBDIVISION 2 OF THE NEW YORK EDUCATION LAW</small>		

MATERIAL AND SAMPLE LOCATION

ROOF PLAN

FIGURE 1