

# BULLETIN # 23

**DATE:** February 4, 2026

**TO:** Piazza Inc.  
Attn: John Piazza

**CC:** Chaker Maghak, Hill Intl.

**FROM:** Brian Dunn, AIA  
KG+D Architects, PC

**PROJECT:** Harrison Recreation & Community Center – PHASE 2  
Harrison, NY

**RE:** New Door and Wall Infill at Lower Level


See attached ASK-26 for the new wall infill and door between the Parking Area and the Elevator Lobby. Infill wall type is M8 to match adjacent construction. New Door 200H per revised Door Schedule. Finishes to match Stair A. Relocate CUH shown on M203 from top of shaft to Vestibule B02A. Relocate Exit Sign to Garage side of door.

*Encl: ASK-26*



**KG+D Architects, PC**

285 Main Street, Mount Kisco, New York 10549  
914.666.5900 [kgdarchitects.com](http://kgdarchitects.com)

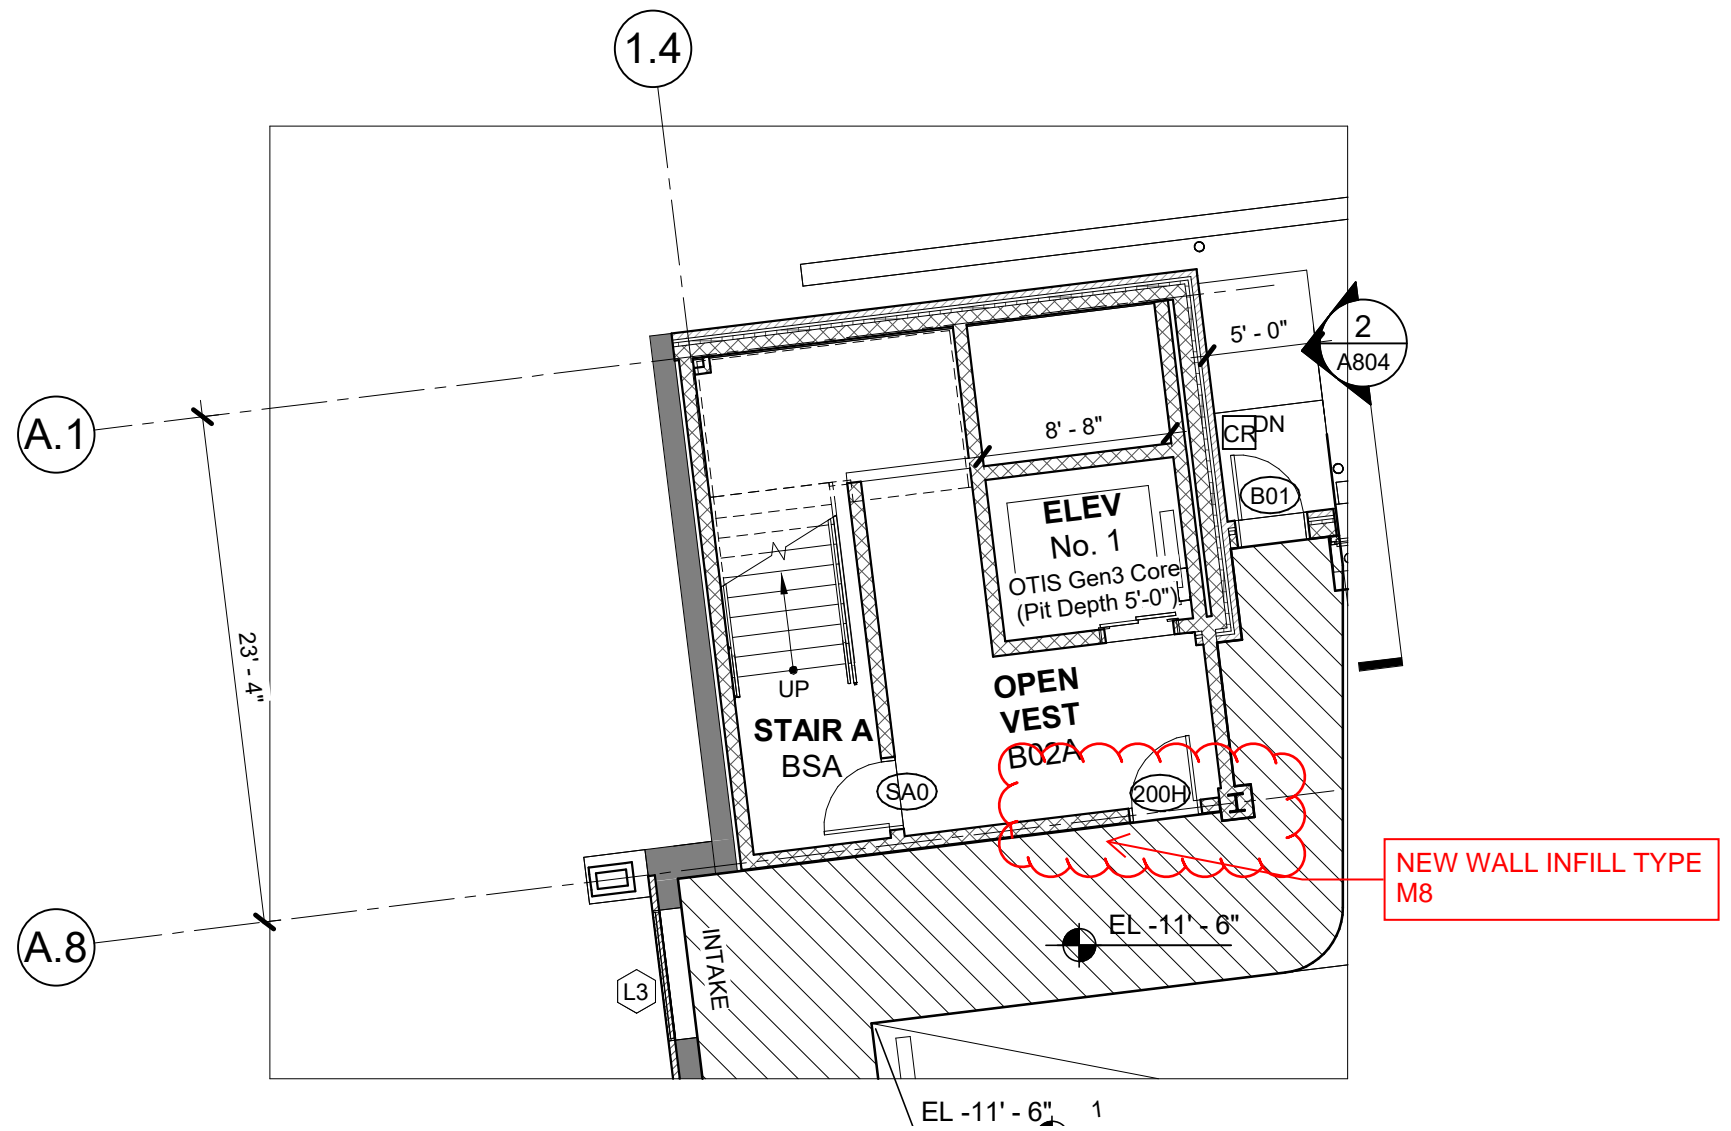

Door Schedule

Mark	Room	# LEAVES	WI	HT	Elev	Door Mat	Door Fin	Frame Mat	Frame Fin	Frame Type	Fire Label	Saddle	HDWE SET	MH/CR	Comments
200D	PARKING		2'-8"	7'-6"											
200F		1	2'-8"	7'-6"											
200H	STAIR A	1	3'-0"	7'-0"	FLNG	HM	PTD	HM	PTD	01M	60 MIN	AL	23.0		
B01	PARKING	1	3'-0"	7'-0"	F	FRP	FF	HM	PTD	01M		AL	5.0	CR	
B03	ELEC	1	3'-0"	7'-0"	F	HM	PTD	HM	PTD	01M	45 MIN	AL	26.0		
B04A	STORAGE	2	6'-0"	7'-0"	F	HM	PTD	HM	PTD	02M		AL	27.0		
B04B	STORAGE	1	3'-0"	7'-0"	F	HM	PTD	HM	PTD	01M		AL	26.0		



**HARRISON RECREATION & COMMUNITY CENTER**

Town / Village of Harrison

Sheet Title  
**NEW WALL AND DOOR AT ELEVATOR**

Job No.  
2020-1005  
Date  
02/03/26  
Scale  
1/8" = 1'-0"  
Drawn / Checked  
Author

Sheet No.

**ASK-26**