


NEW COMMUNITY SCHOOL 35 AT ST DENIS SITE

YONKERS JOINT SCHOOLS
CONSTRUCTION BOARD
121 McLean Avenue
Yonkers, NY 10705

KG+D listen imagine build
ARCHITECTS, PC
285 MAIN STREET - MOUNT KISCO, NEW YORK 10549
P:914.666.5900 KGDARCHITECTS.COM


NY SED PROJECT CONTROL NO.
66-23-00-01-0-346-001

CONSTRUCTION DOCUMENTS

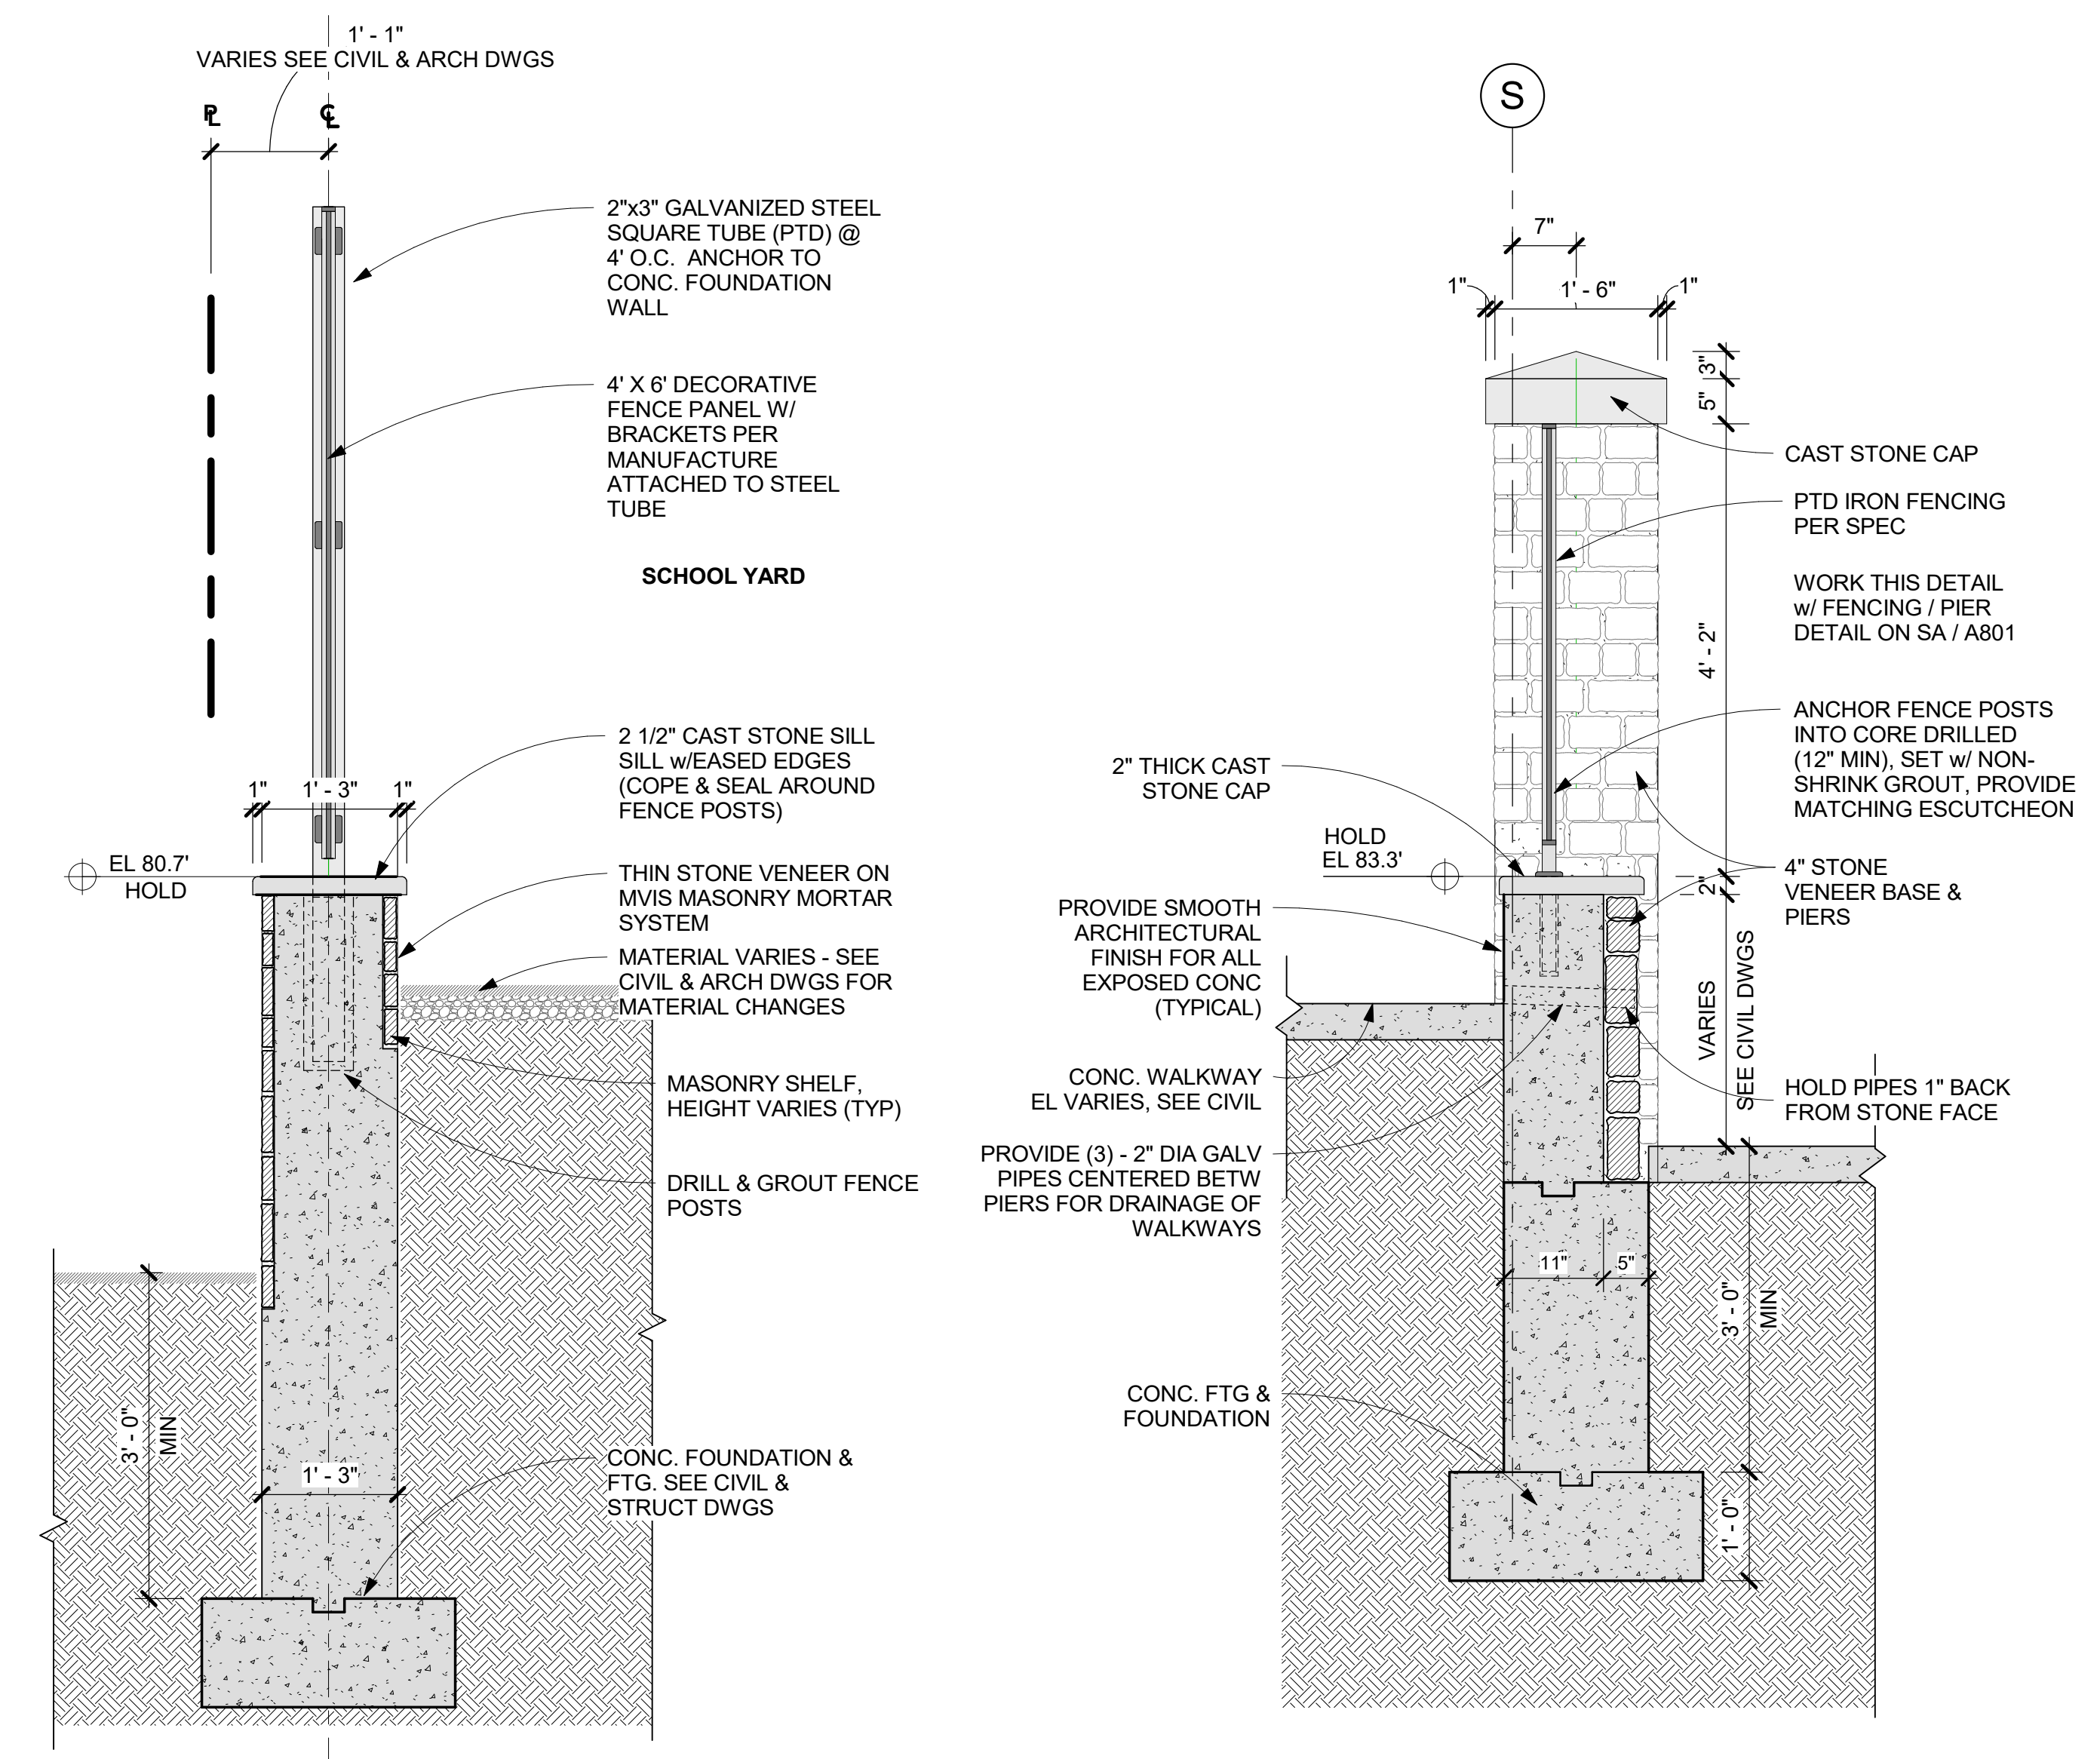


6 DETAIL @ DECORATIVE FENCE
3/4" = 1'-0"


5 DETAIL @ METAL / STONE ASHLAR FENCE
3/4" = 1'-0"

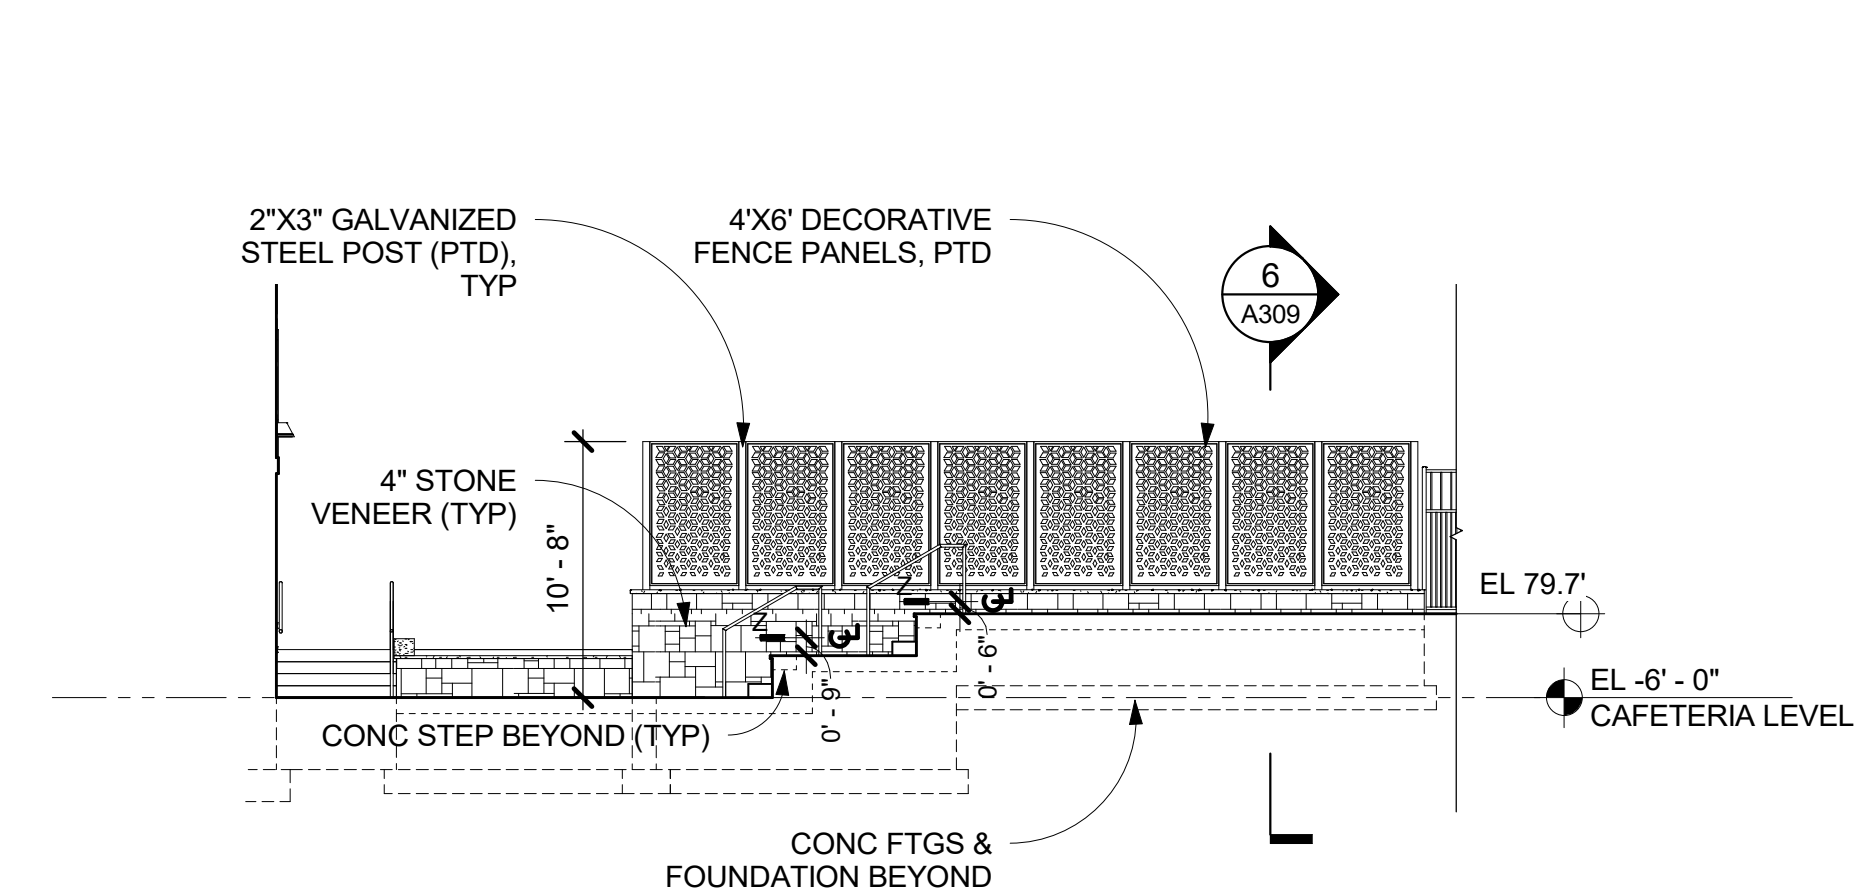


4 DECORATIVE FENCE - WEST ELEVATION
1/8" = 1'-0"

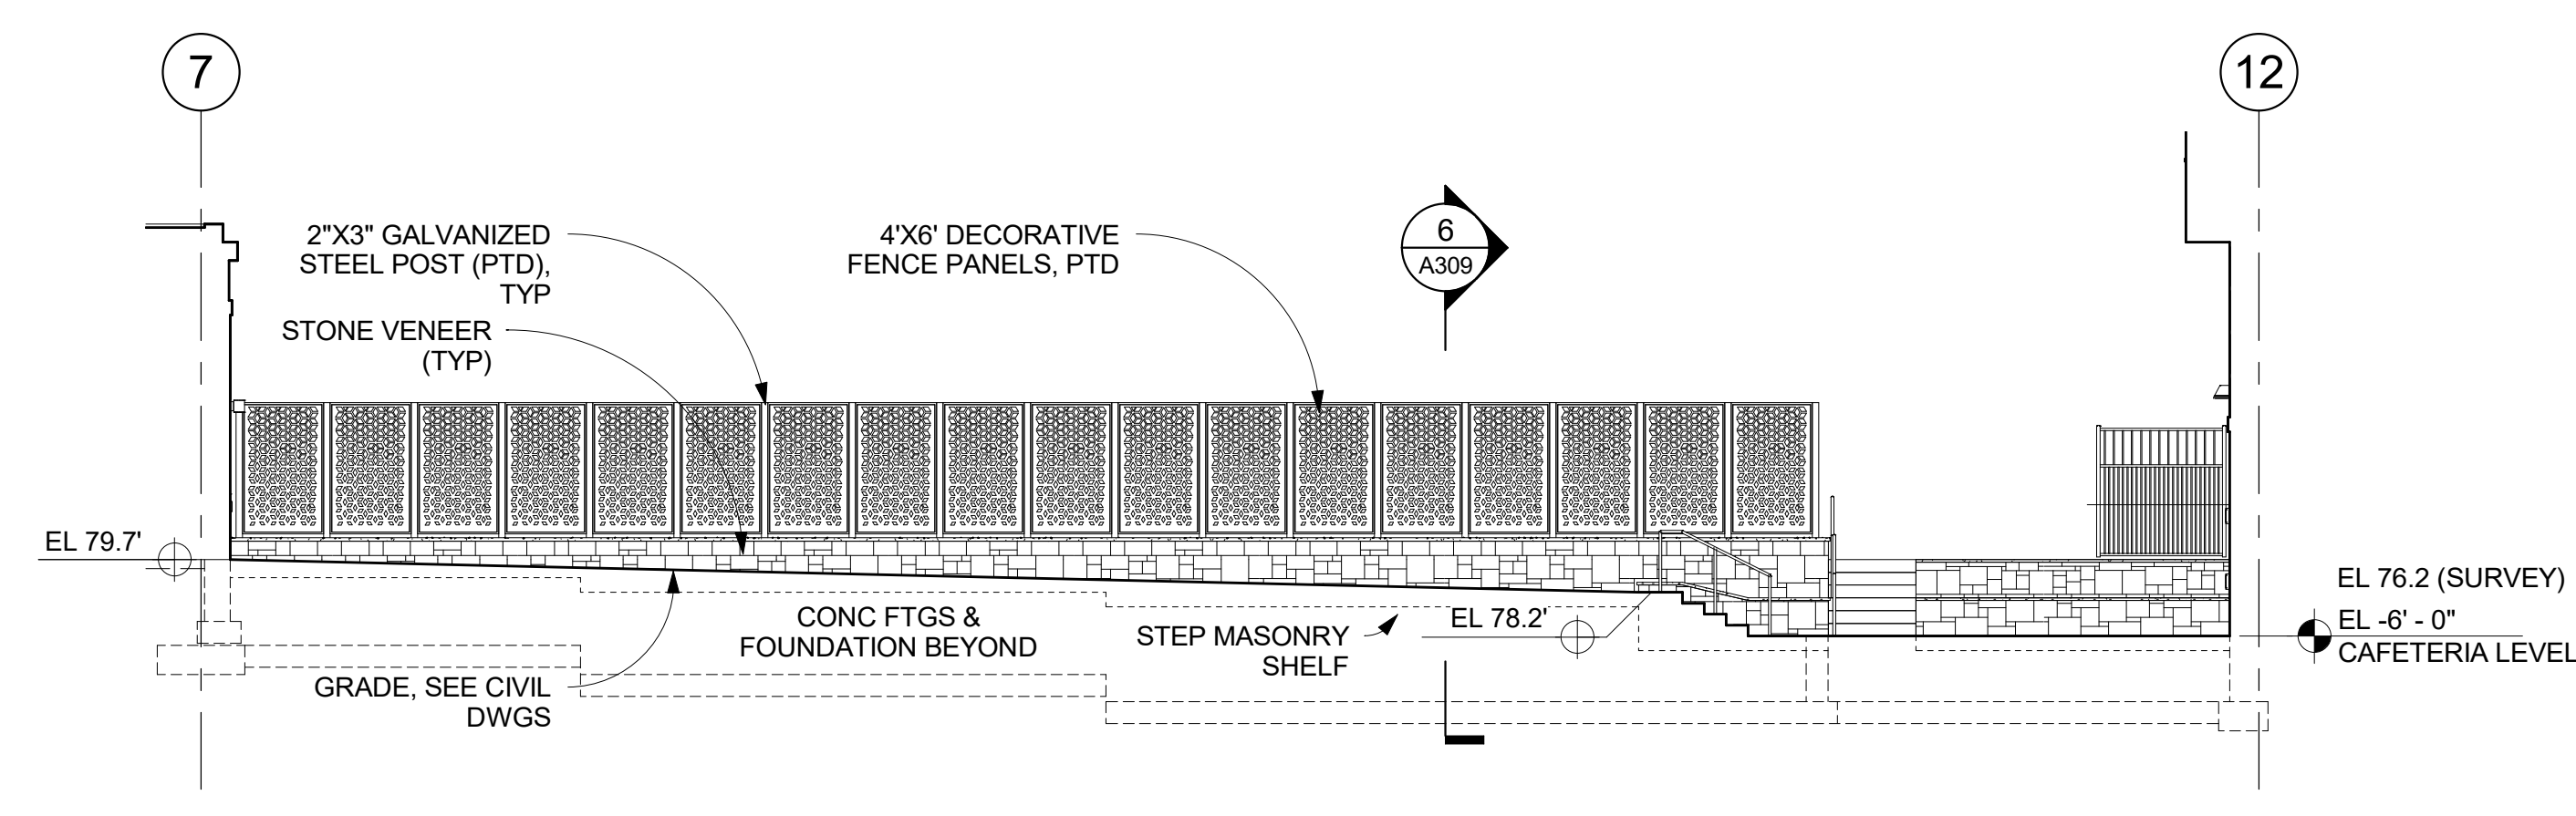


3 DECORATIVE FENCE - SOUTH ELEVATION
1/8" = 1'-0"

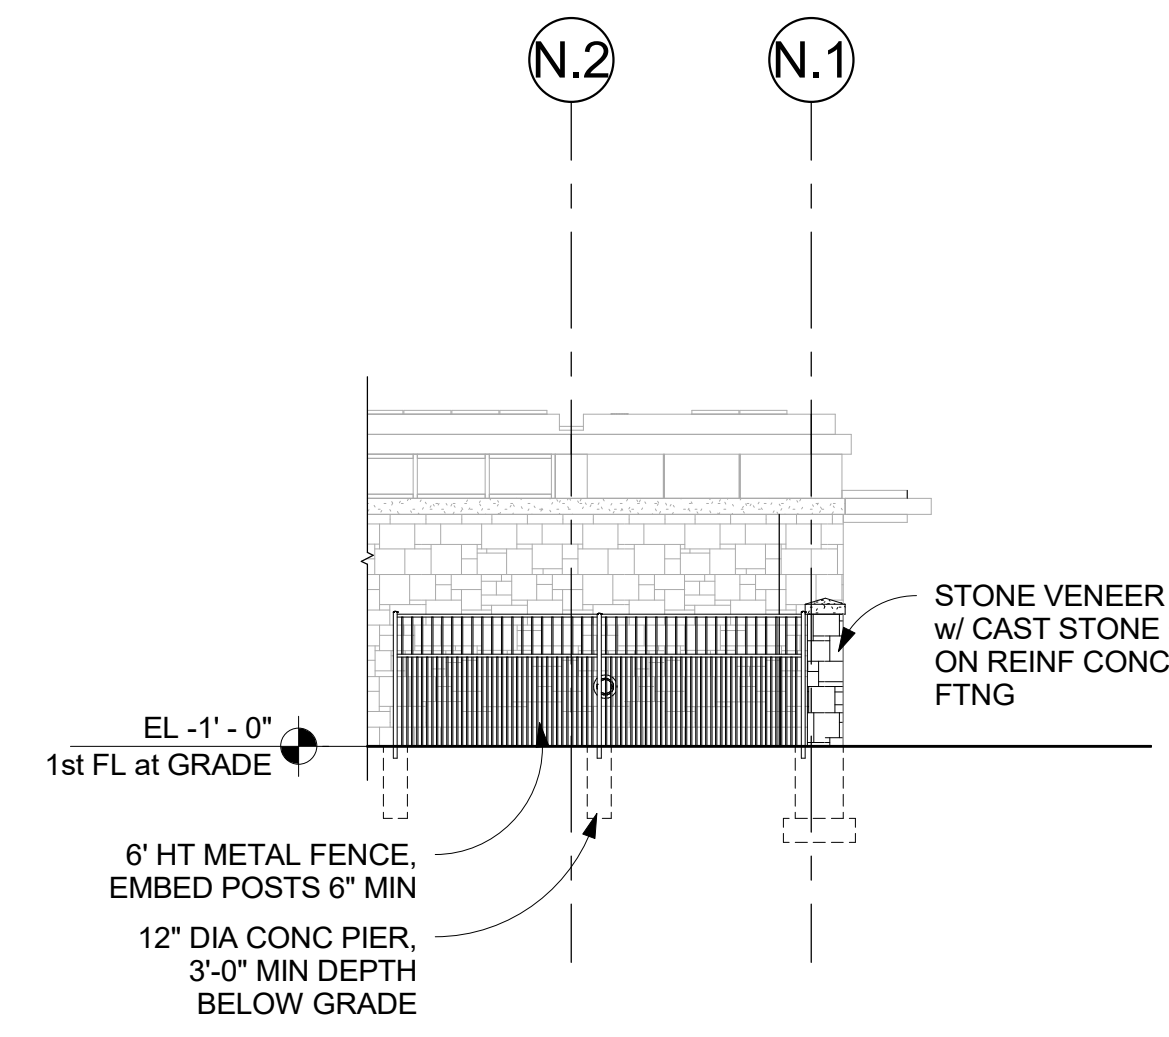

2 FENCE - WEST ELEVATION
1/8" = 1'-0"

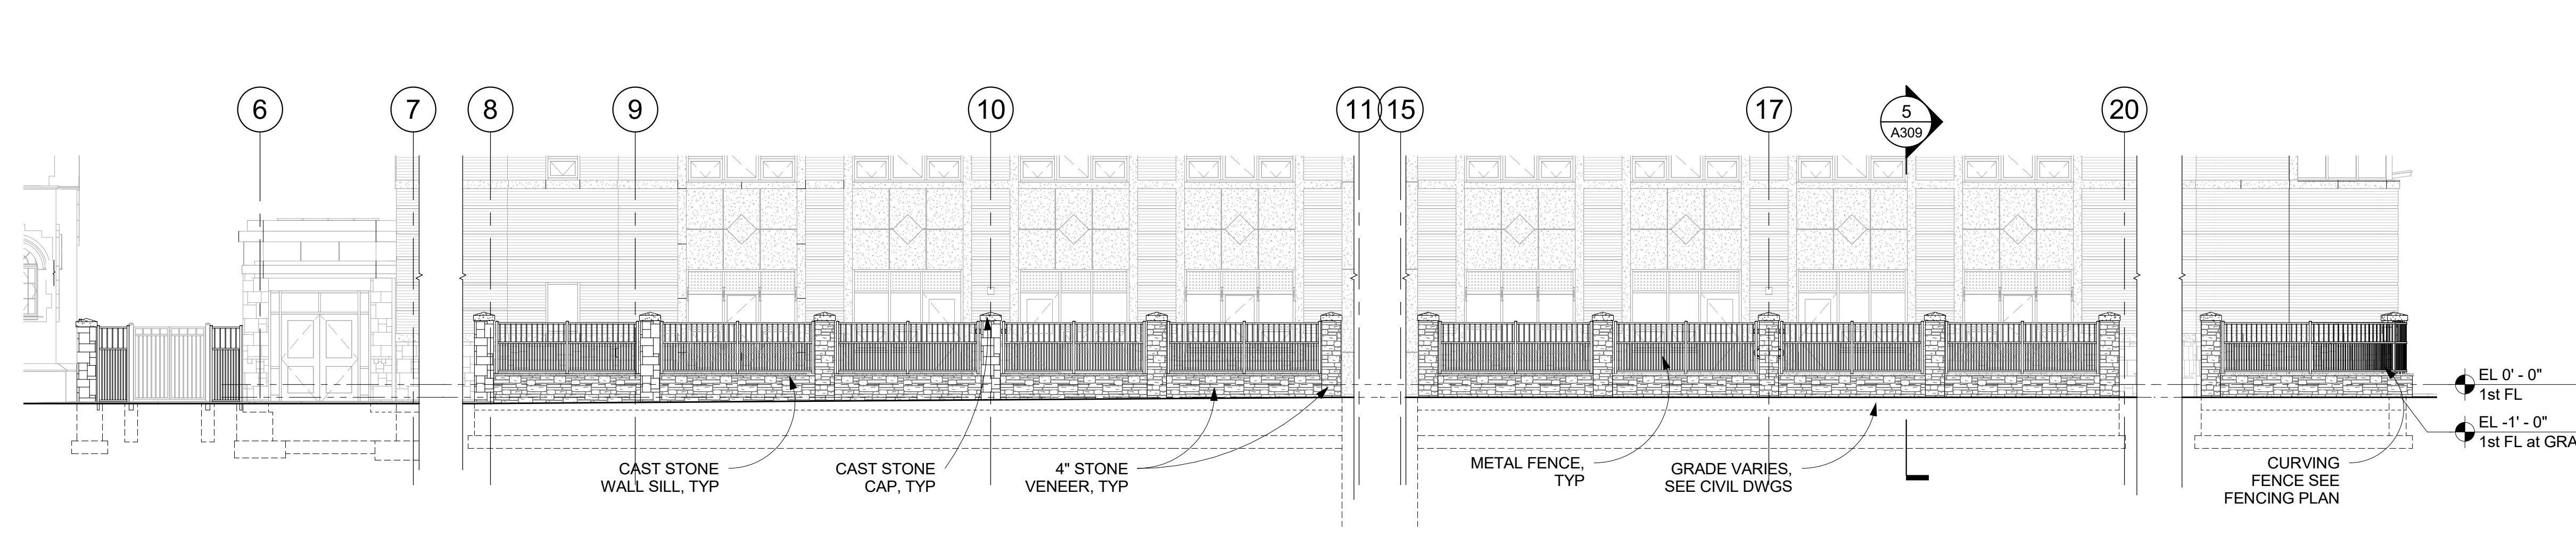

1 FENCE - SOUTH ELEVATION
1/8" = 1'-0"

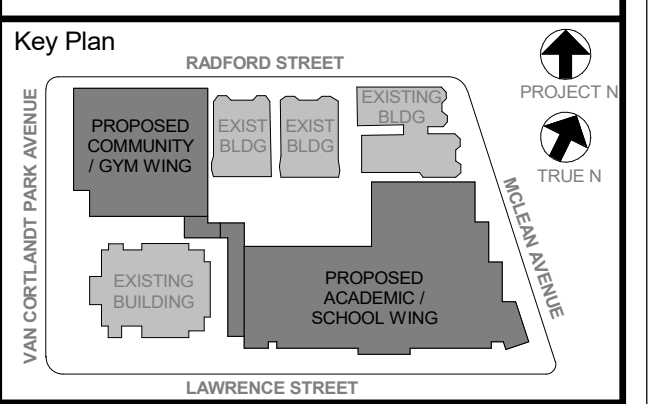

NOTE: ALL LOCAL LEGAL REQUIREMENTS ARE PLANNED AND INDICATED OR REPRESENTED BY THIS DRAWING AND ARE THE PROPERTY OF THE CLIENT. ANY CHANGES TO THESE REQUIREMENTS ARE THE RESPONSIBILITY OF THE CLIENT. THE ARCHITECT HAS CONDUCTED VISUAL VERIFICATION OF THE LEGAL REQUIREMENTS AND HAS FOUND THEM TO BE ACCURATE. 

Professional Seal

5	11/01/2021	ISSUE FOR BID
3	07/14/2021	CONSTRUCTION DOCS - NYSED
No.	Date	Issue

FENCE ELEVATIONS SECTIONS & DETAILS

Job No.	2019-1026	Date	07/14/2021
Scale	AS NOTED	Drawn / Checked	-/-
Sheet Number	A309		