



GENERAL NOTES


- BUILDING SECTIONS ARE INTENDED FOR REFERENCE INFORMATION. REFER TO WALL SECTIONS & DETAILS FOR SPECIFIC CONSTRUCTION CONFIGURATIONS.

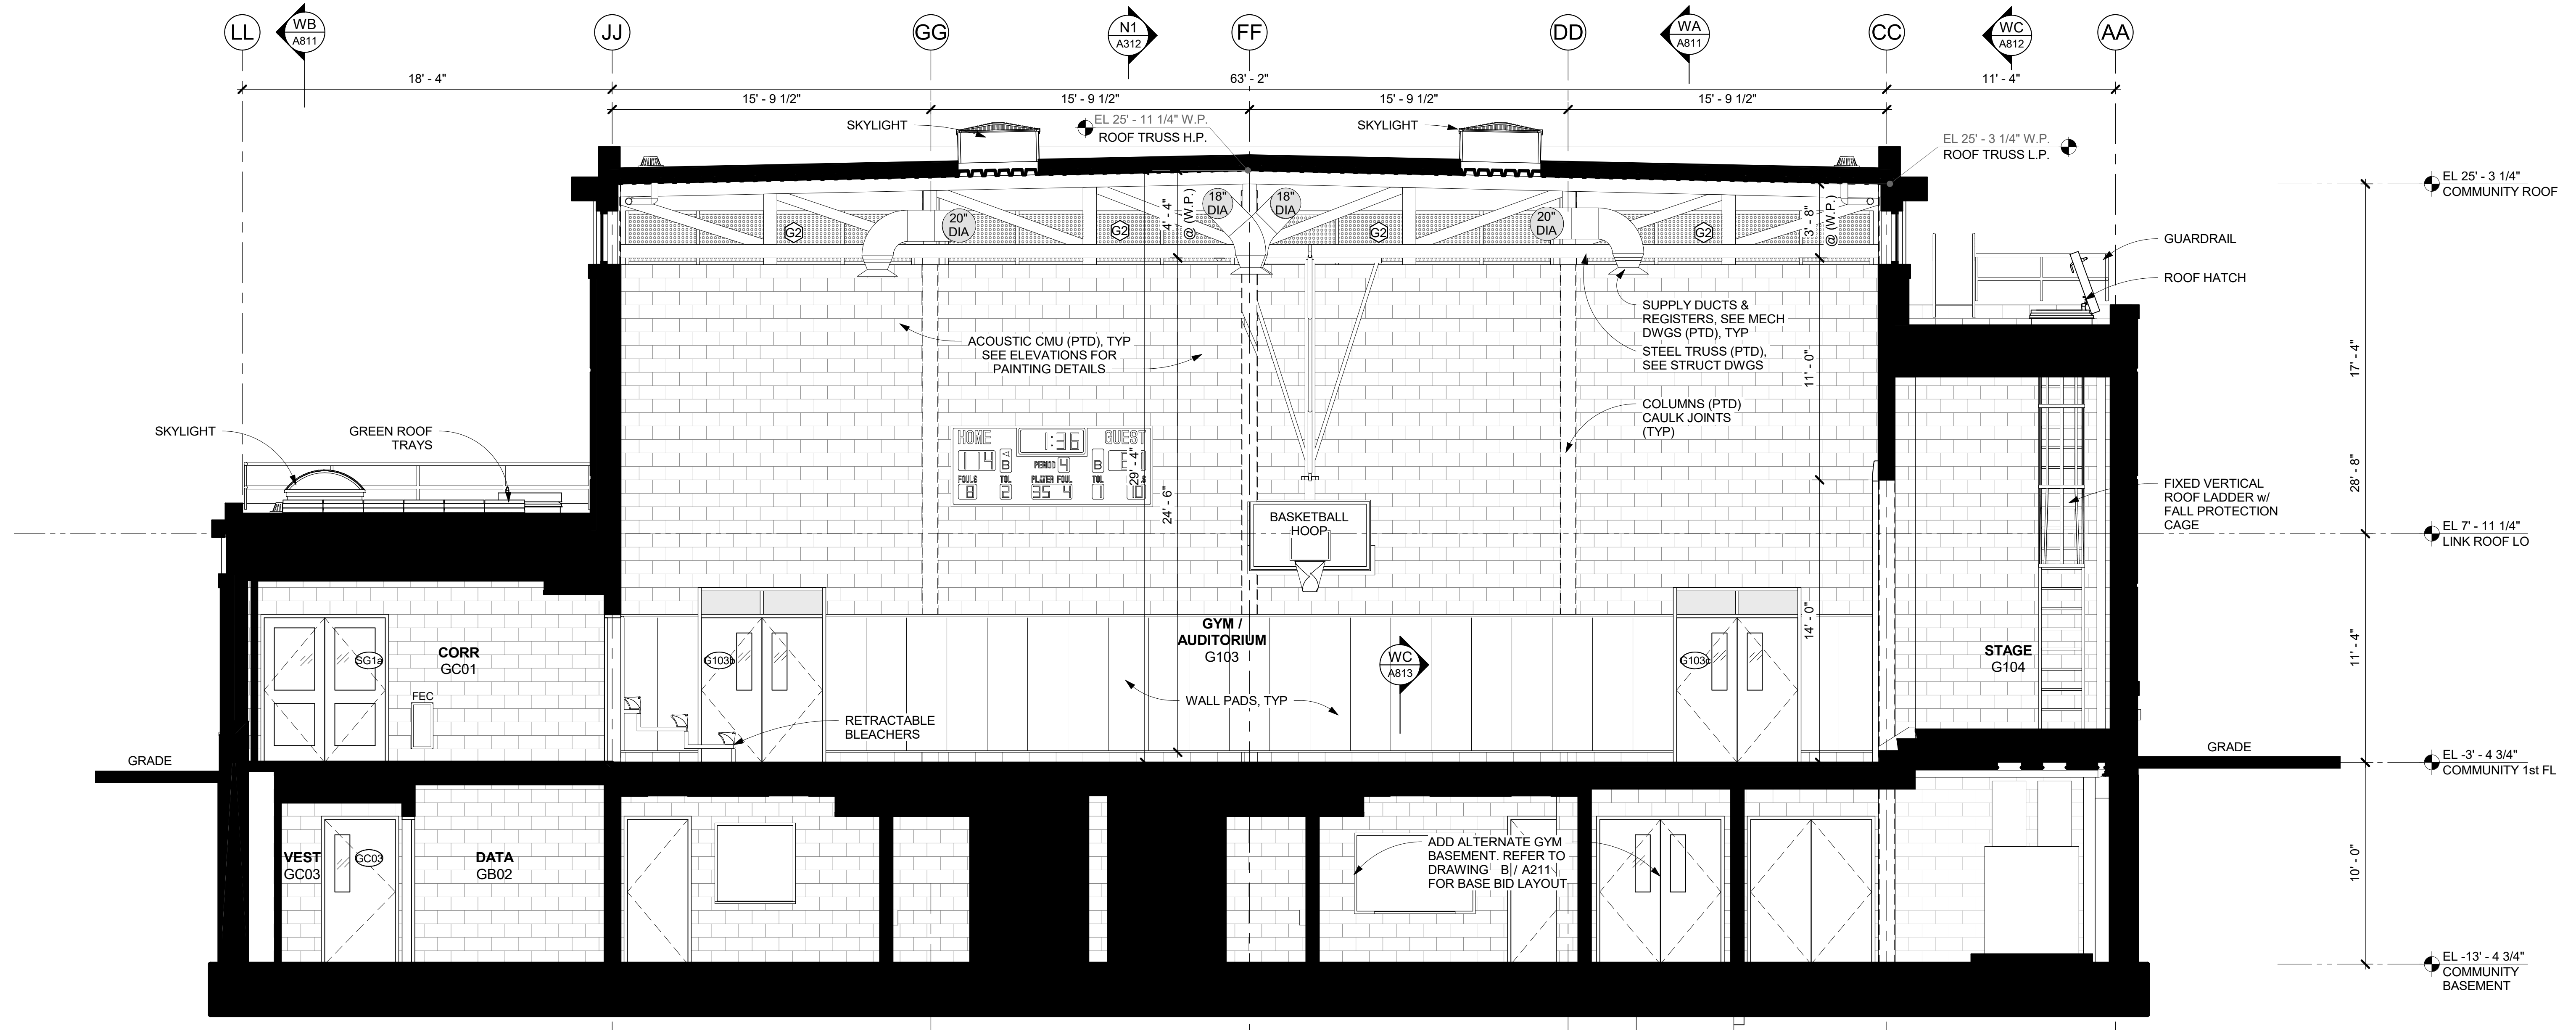

W1 BUILDING SECTION W1 - LOOKING WEST
 1/4" = 1'-0"

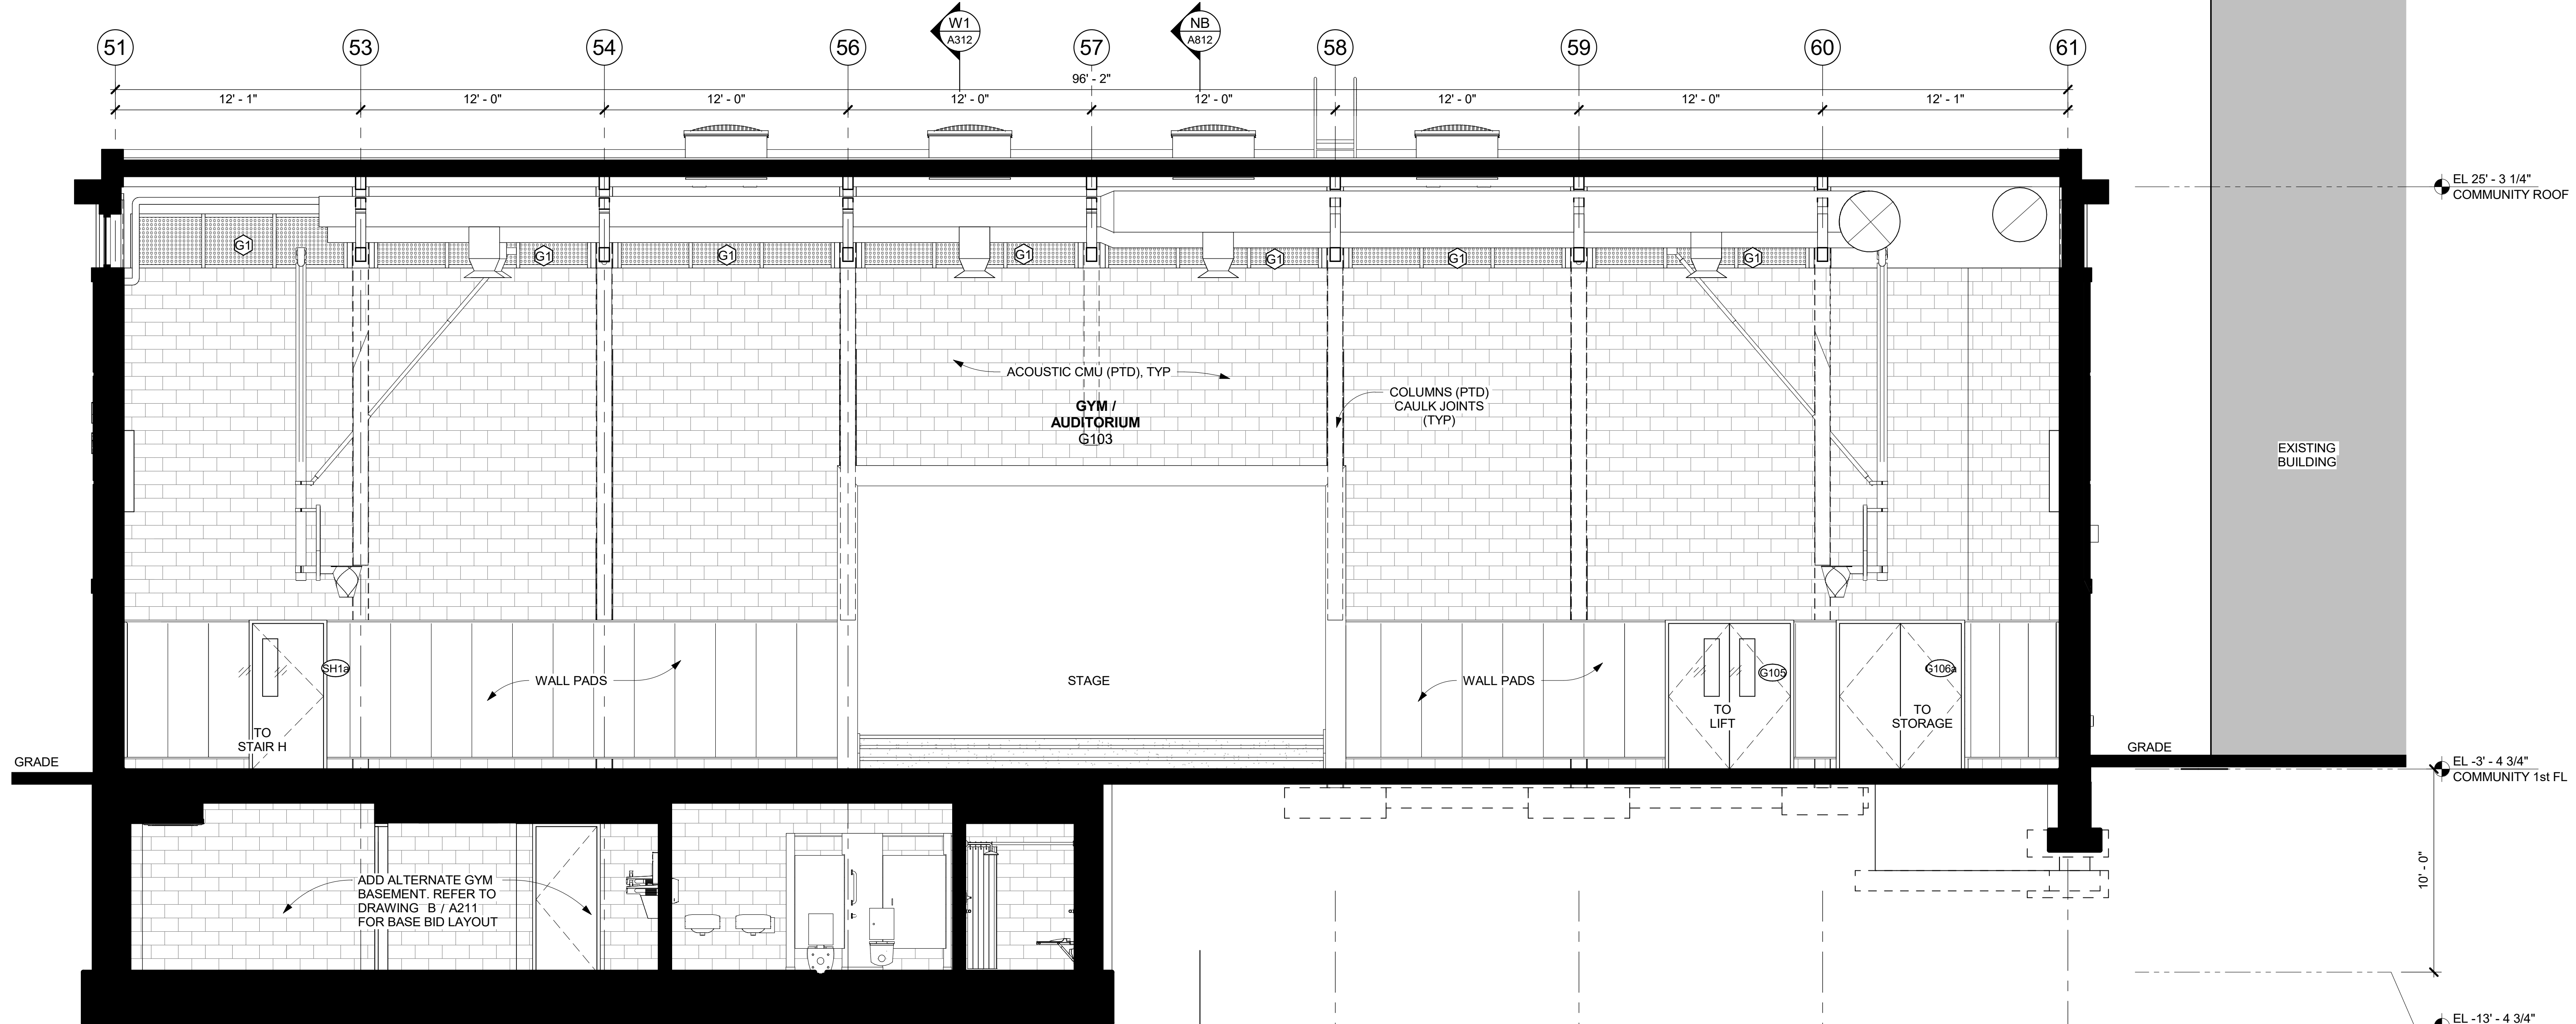

N1 BUILDING SECTION N1 - LOOKING NORTH
 1/4" = 1'-0"

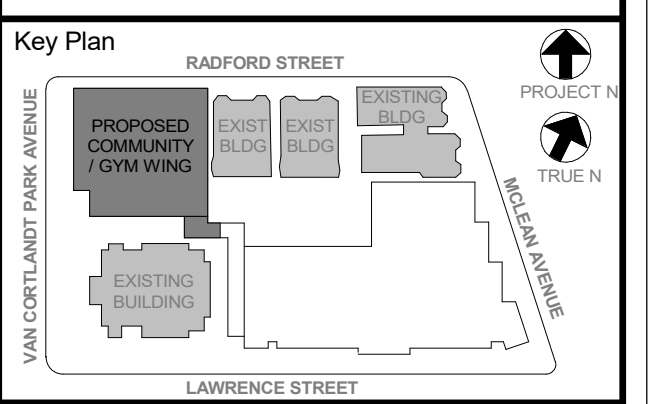

NOTE: ALL LOCAL, REGIONAL, STATEMENTS AND PLANS INDICATED OR REPRESENTED BY THIS DRAWING ARE OWNED BY AND ARE THE PROPERTY OF KGD ARCHITECTS, PC. THESE DRAWINGS ARE HEREBY CREATED FOR USE ON THIS PROJECT. NONE OF SUCH IDEAS, DESIGNS, ARRANGEMENTS OR PLANS SHALL BE USED BY OR DISCLOSED TO ANY PURPOSE WHATSOEVER WITHOUT THE WRITTEN PERMISSION OF KGD.

WRITTEN DIMENSIONS ON THIS DRAWING SHALL HAVE PRECEDENCE OVER UNLabeled DIMENSIONS. CONTRACTOR SHALL VERIFY ALL ACTUAL DIMENSIONS AND CONDITIONS ON THE JOB AND THE ARCHITECT MUST BE NOTIFIED OF ANY VARIATIONS FROM DIMENSIONS AND CONDITIONS SHOWN. SHOP DETAILS MUST BE SUBMITTED TO THIS OFFICE FOR APPROVAL BEFORE PROCEEDING WITH FABRICATION.

ALTERATIONS BY ANY PERSON, IN ANY WAY, OF ANY ITEM CONTAINED ON THIS DOCUMENT, UNLESS ACTING UNDER THE DIRECTION OF THE LICENSED ARCHITECT, WITHOUT THE PROFESSIONAL SEAL, IS PROHIBITED. AS A VIOLATION OF COPYRIGHT AND/OR CONTRACT, KGD ARCHITECTS, PC, WILL PURSUE LEGAL ACTION.

Professional Seal

No.	Date	Issue
5	11/01/2021	ISSUE FOR BID
3	07/14/2021	CONSTRUCTION DOCS - NYSED
2	12/15/2020	DESIGN DEVELOPMENT

COMMUNITY WING BUILDING SECTIONS

Job No.	2019-1026	Date	12/15/2020
Scale	AS NOTED	Drawn / Checked	- / -