


GYM ROOF ASSEMBLY (ABOVE TO BELOW)


- EPDM MEMBRANE ROOFING (PER SPECS)
- (EXTEND UP & OVER ALL ROOF PARAPETS &/OR BACKUP WALLS - USE 5"x9" RPF STRIPS AT PERIMETER)
- 1/2" PROTECTION BOARD
- 6" RIGID POLYISO INSULATION - R-34 (R-30 MIN) (USE 2 LAYERS OF 3" INSUL)
- 1/2" DENSDECK SHEATHING
- ACOUSTIC DECK PER STRUCTURAL DWGS
- 6" COLD FORMED MTL STUD PARAPET WITH WOOD BLOCKING (SLOPE TOP BACK TO ROOF)

GYM ROOF @ STAGE AREA (ABOVE TO BELOW)


- EPDM MEMBRANE ROOFING (PER SPECS)
- (EXTEND UP & OVER ALL ROOF PARAPETS &/OR BACKUP WALLS - USE 5"x9" RPF STRIPS AT PERIMETER)
- 1/2" PROTECTION BOARD
- TAPERED RIGID POLYISO INSULATION SLOPE 1/4":12" MIN. TO DRAINS
- 6" RIGID POLYISO INSULATION - R-34 (R-30 MIN) (USE 2 LAYERS OF 3" INSUL)
- 1/2" DENSDECK SHEATHING
- MTL ROOF DECK PER STRUCTURAL DWGS
- CMU PARAPET WITH CAST STONE COPING (SLOPE TOP BACK TO ROOF)

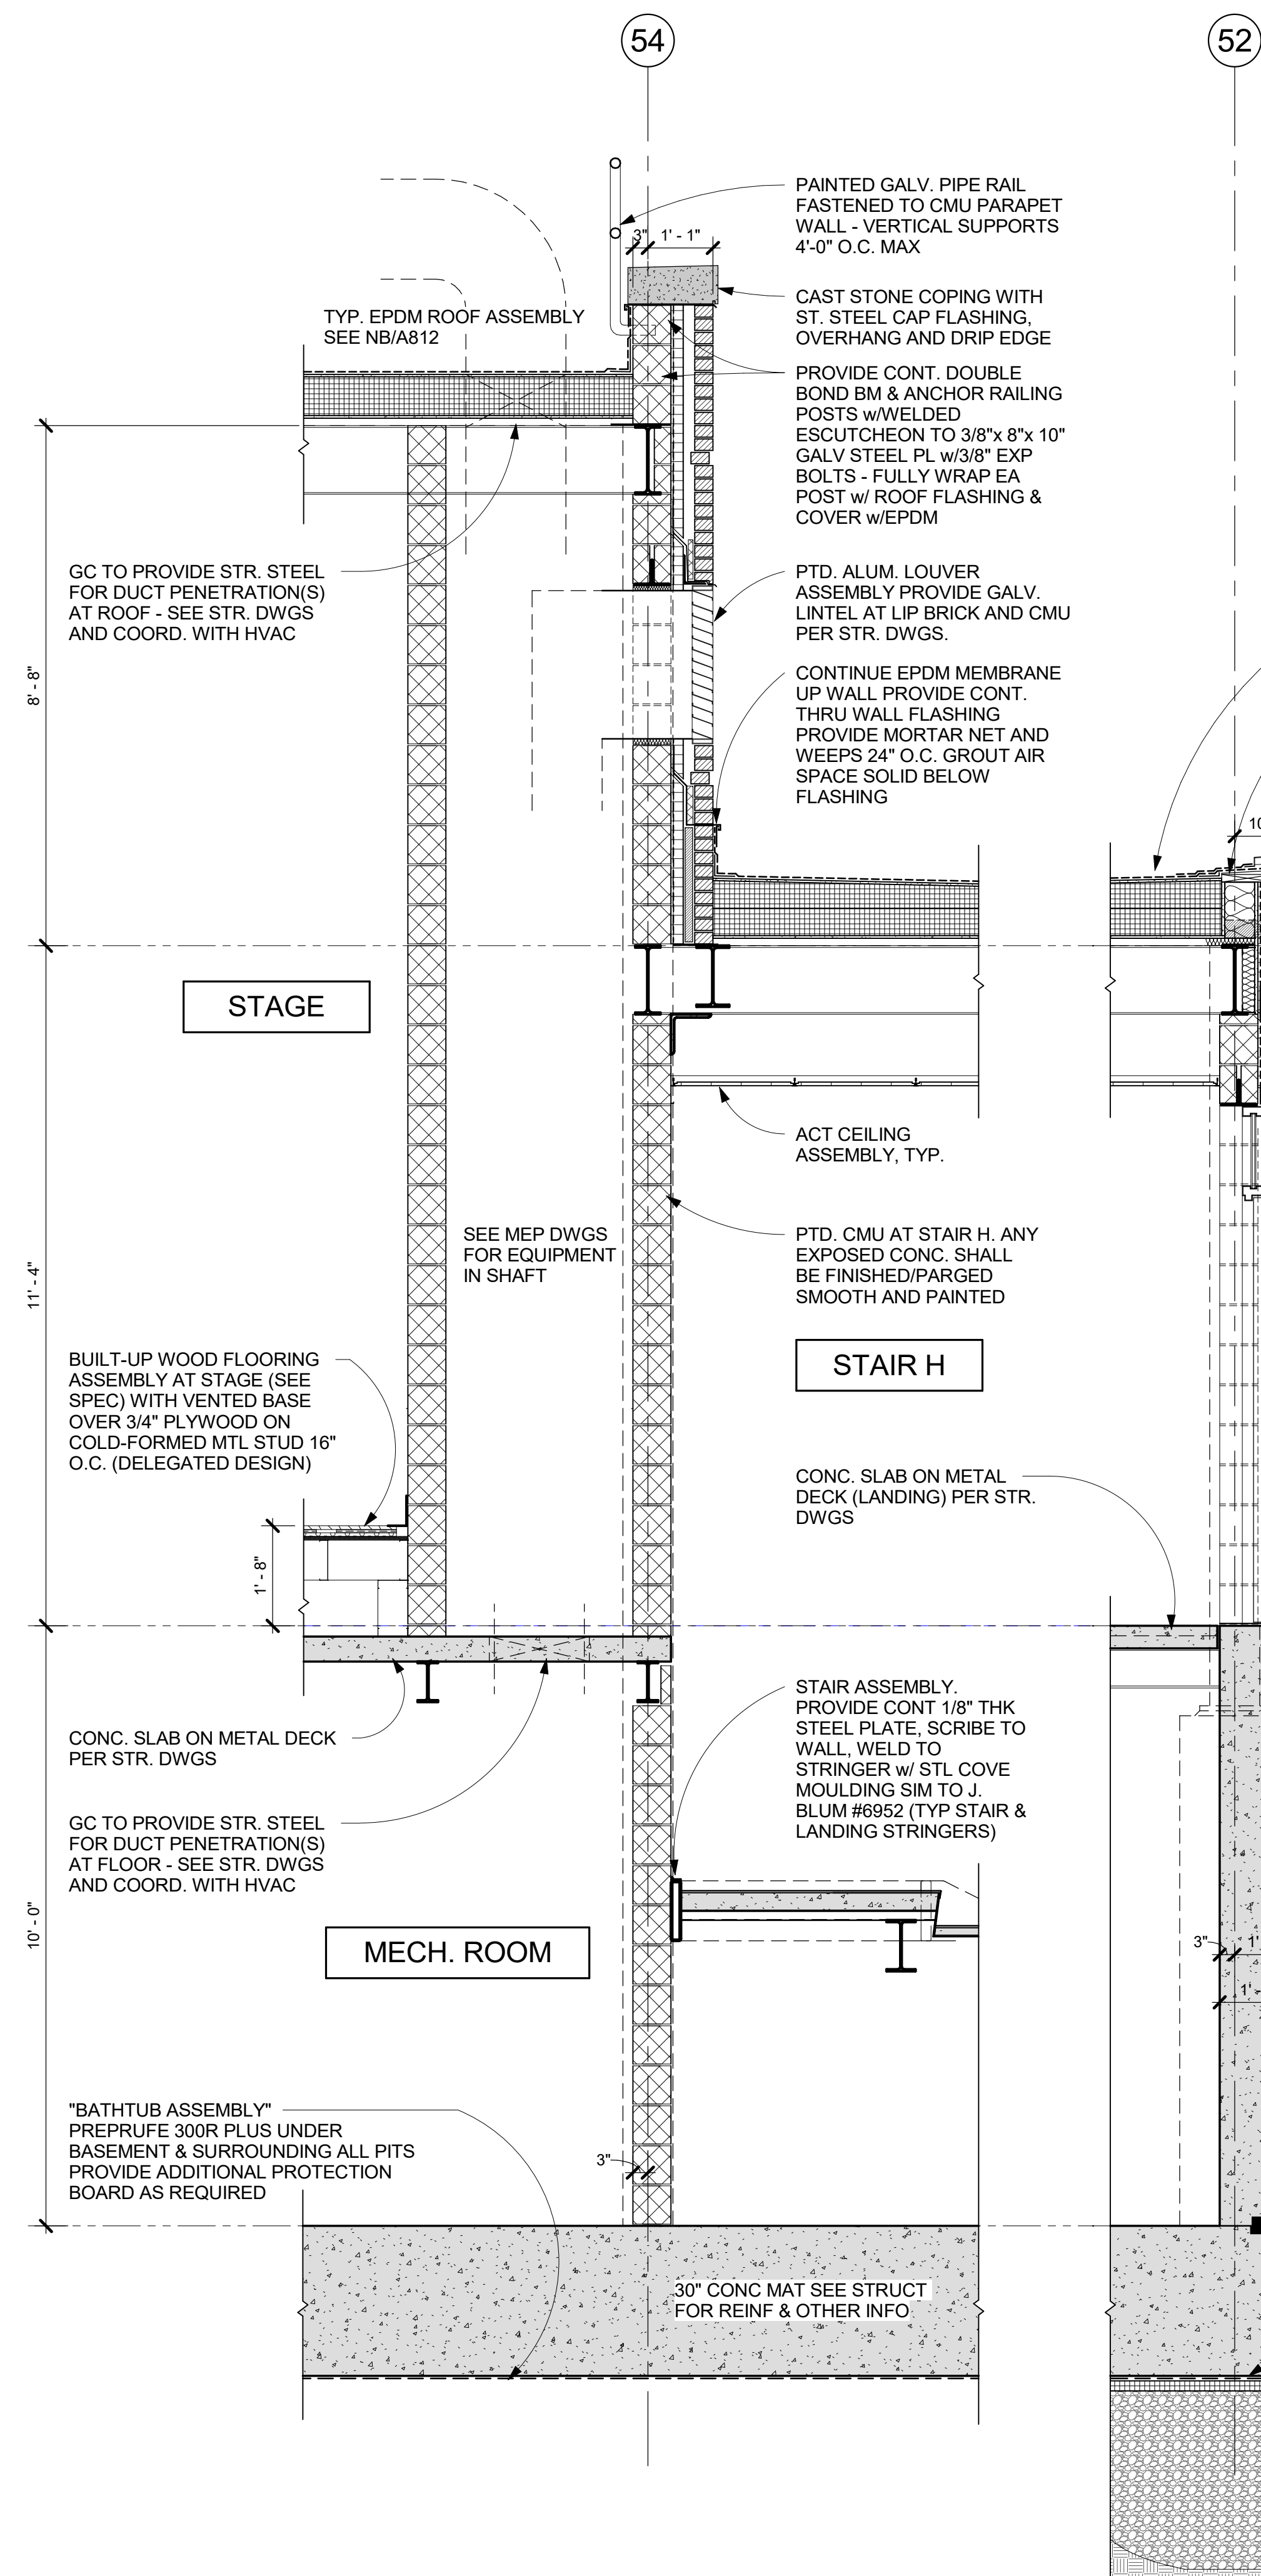


WC WALL SECTION at GYM STAIR H / STAGE
1/2" = 1'-0"

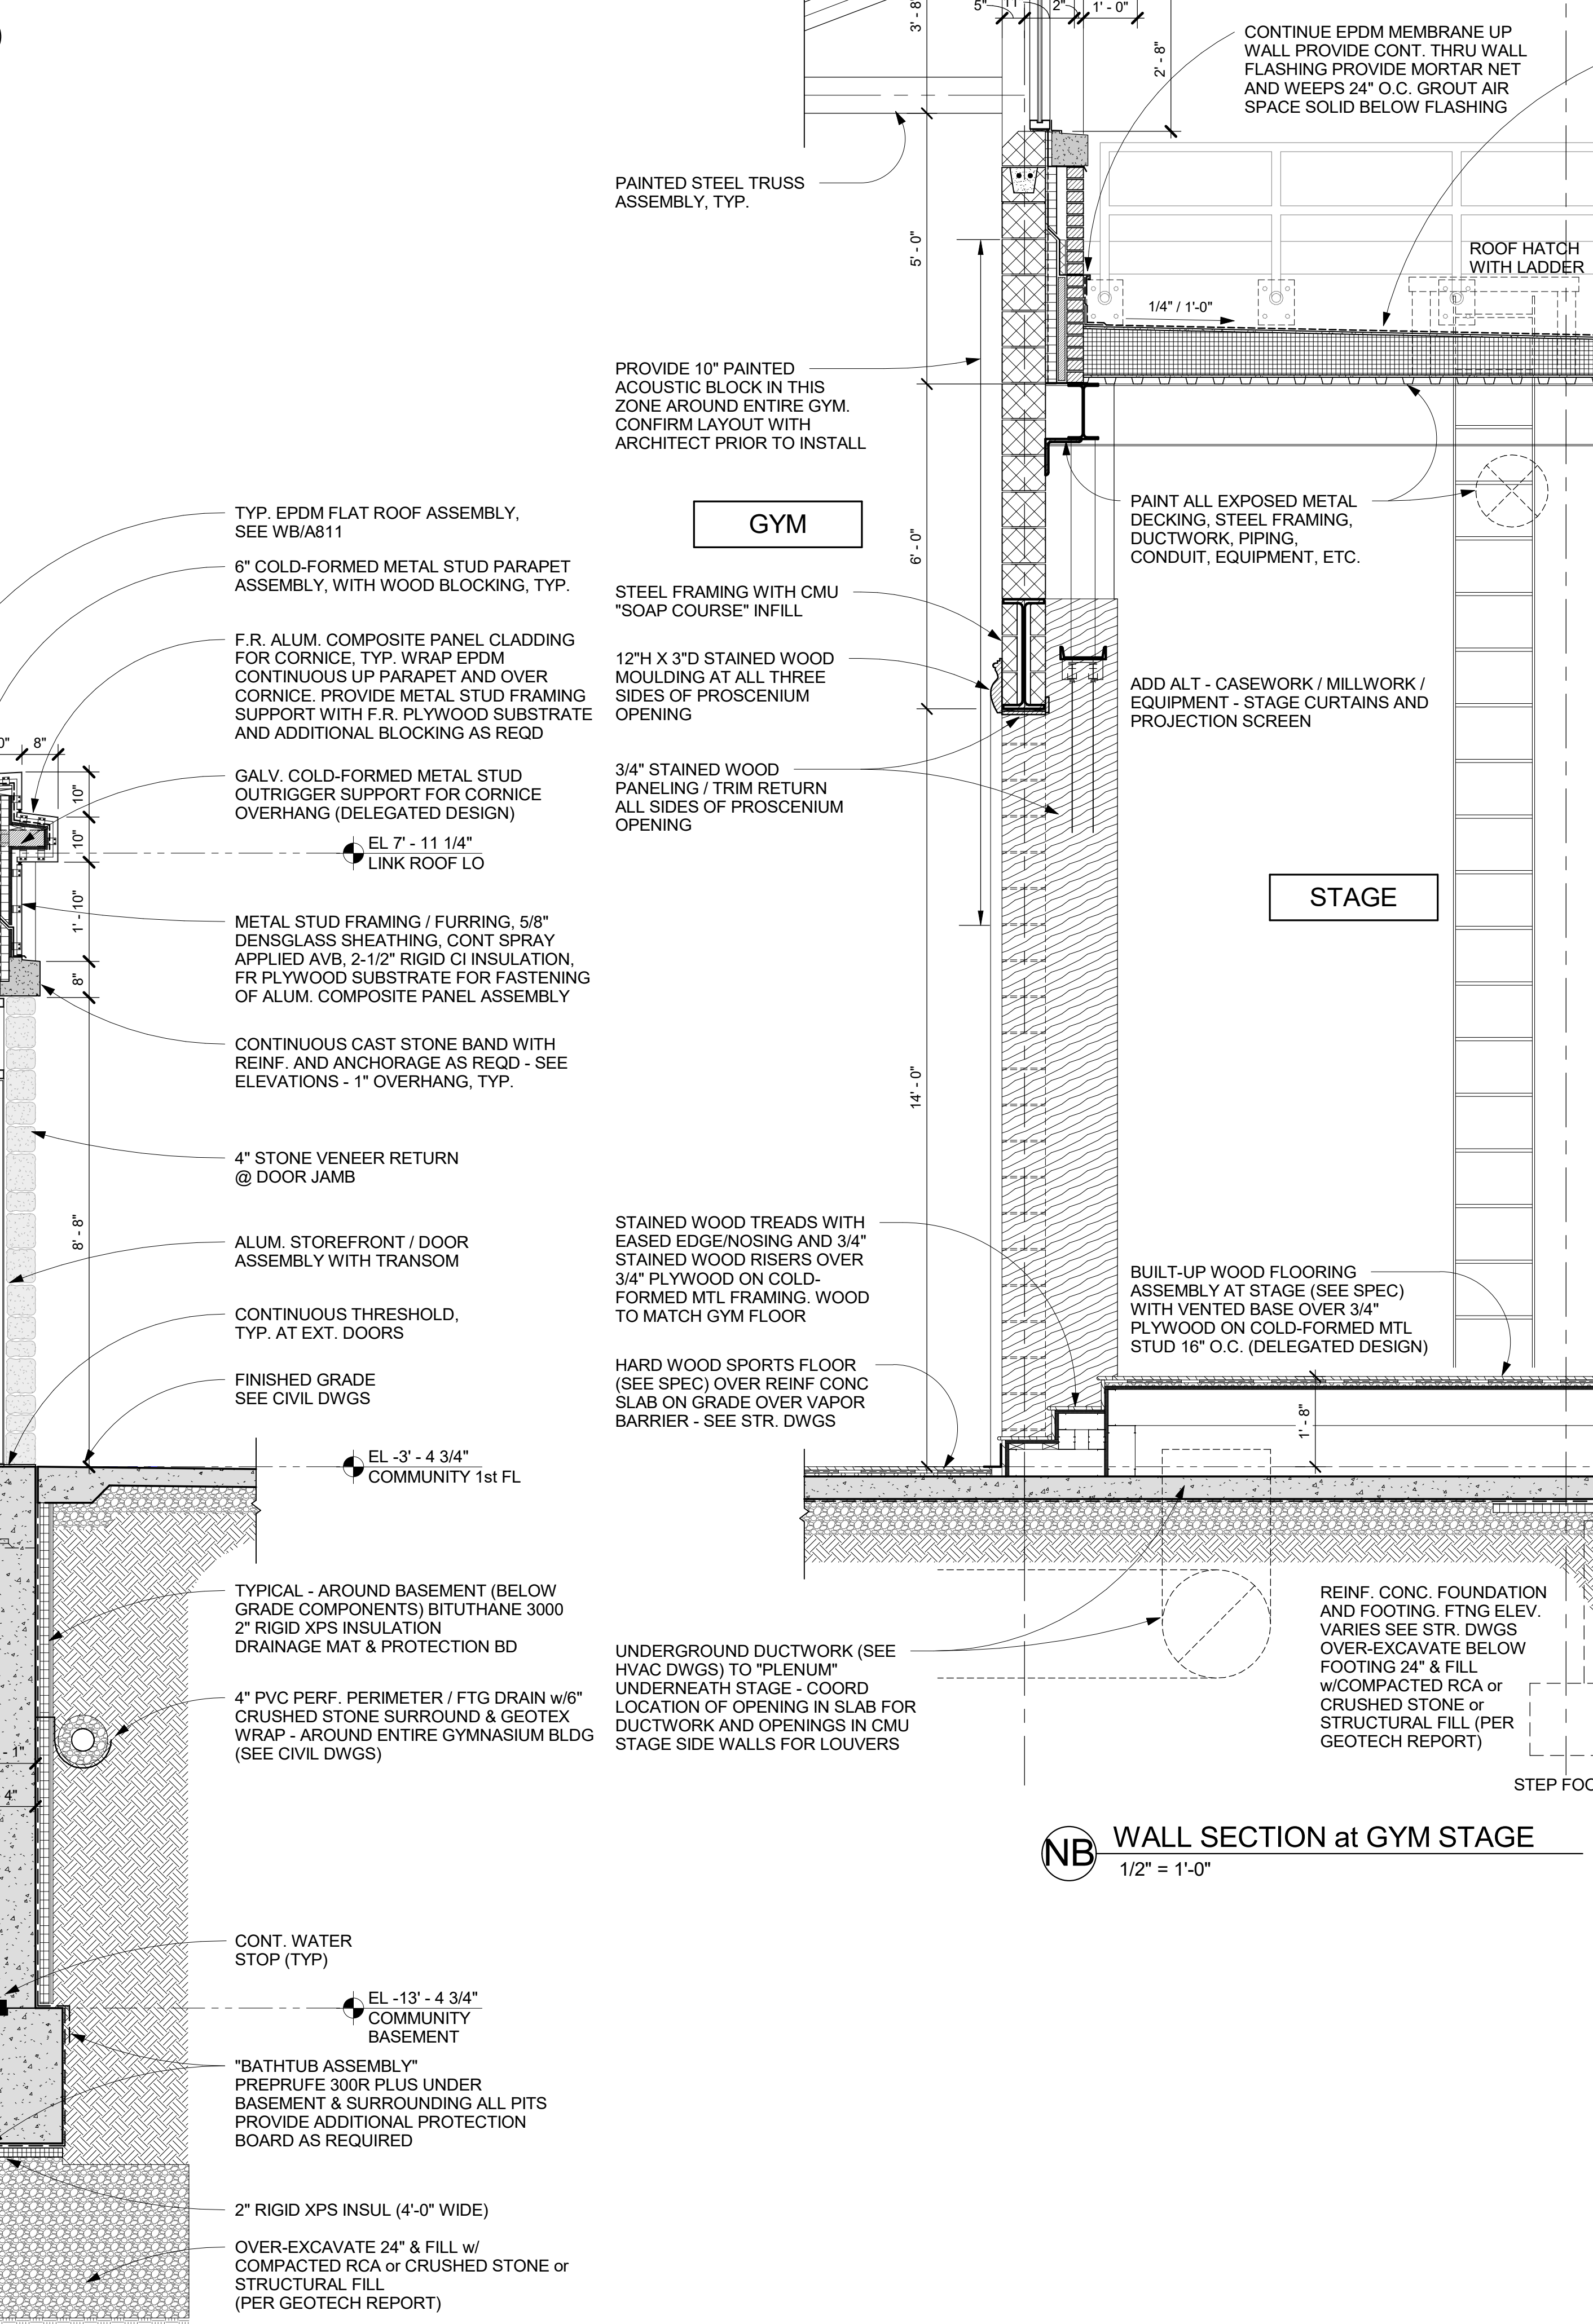

NB WALL SECTION at GYM STAGE
1/2" = 1'-0"

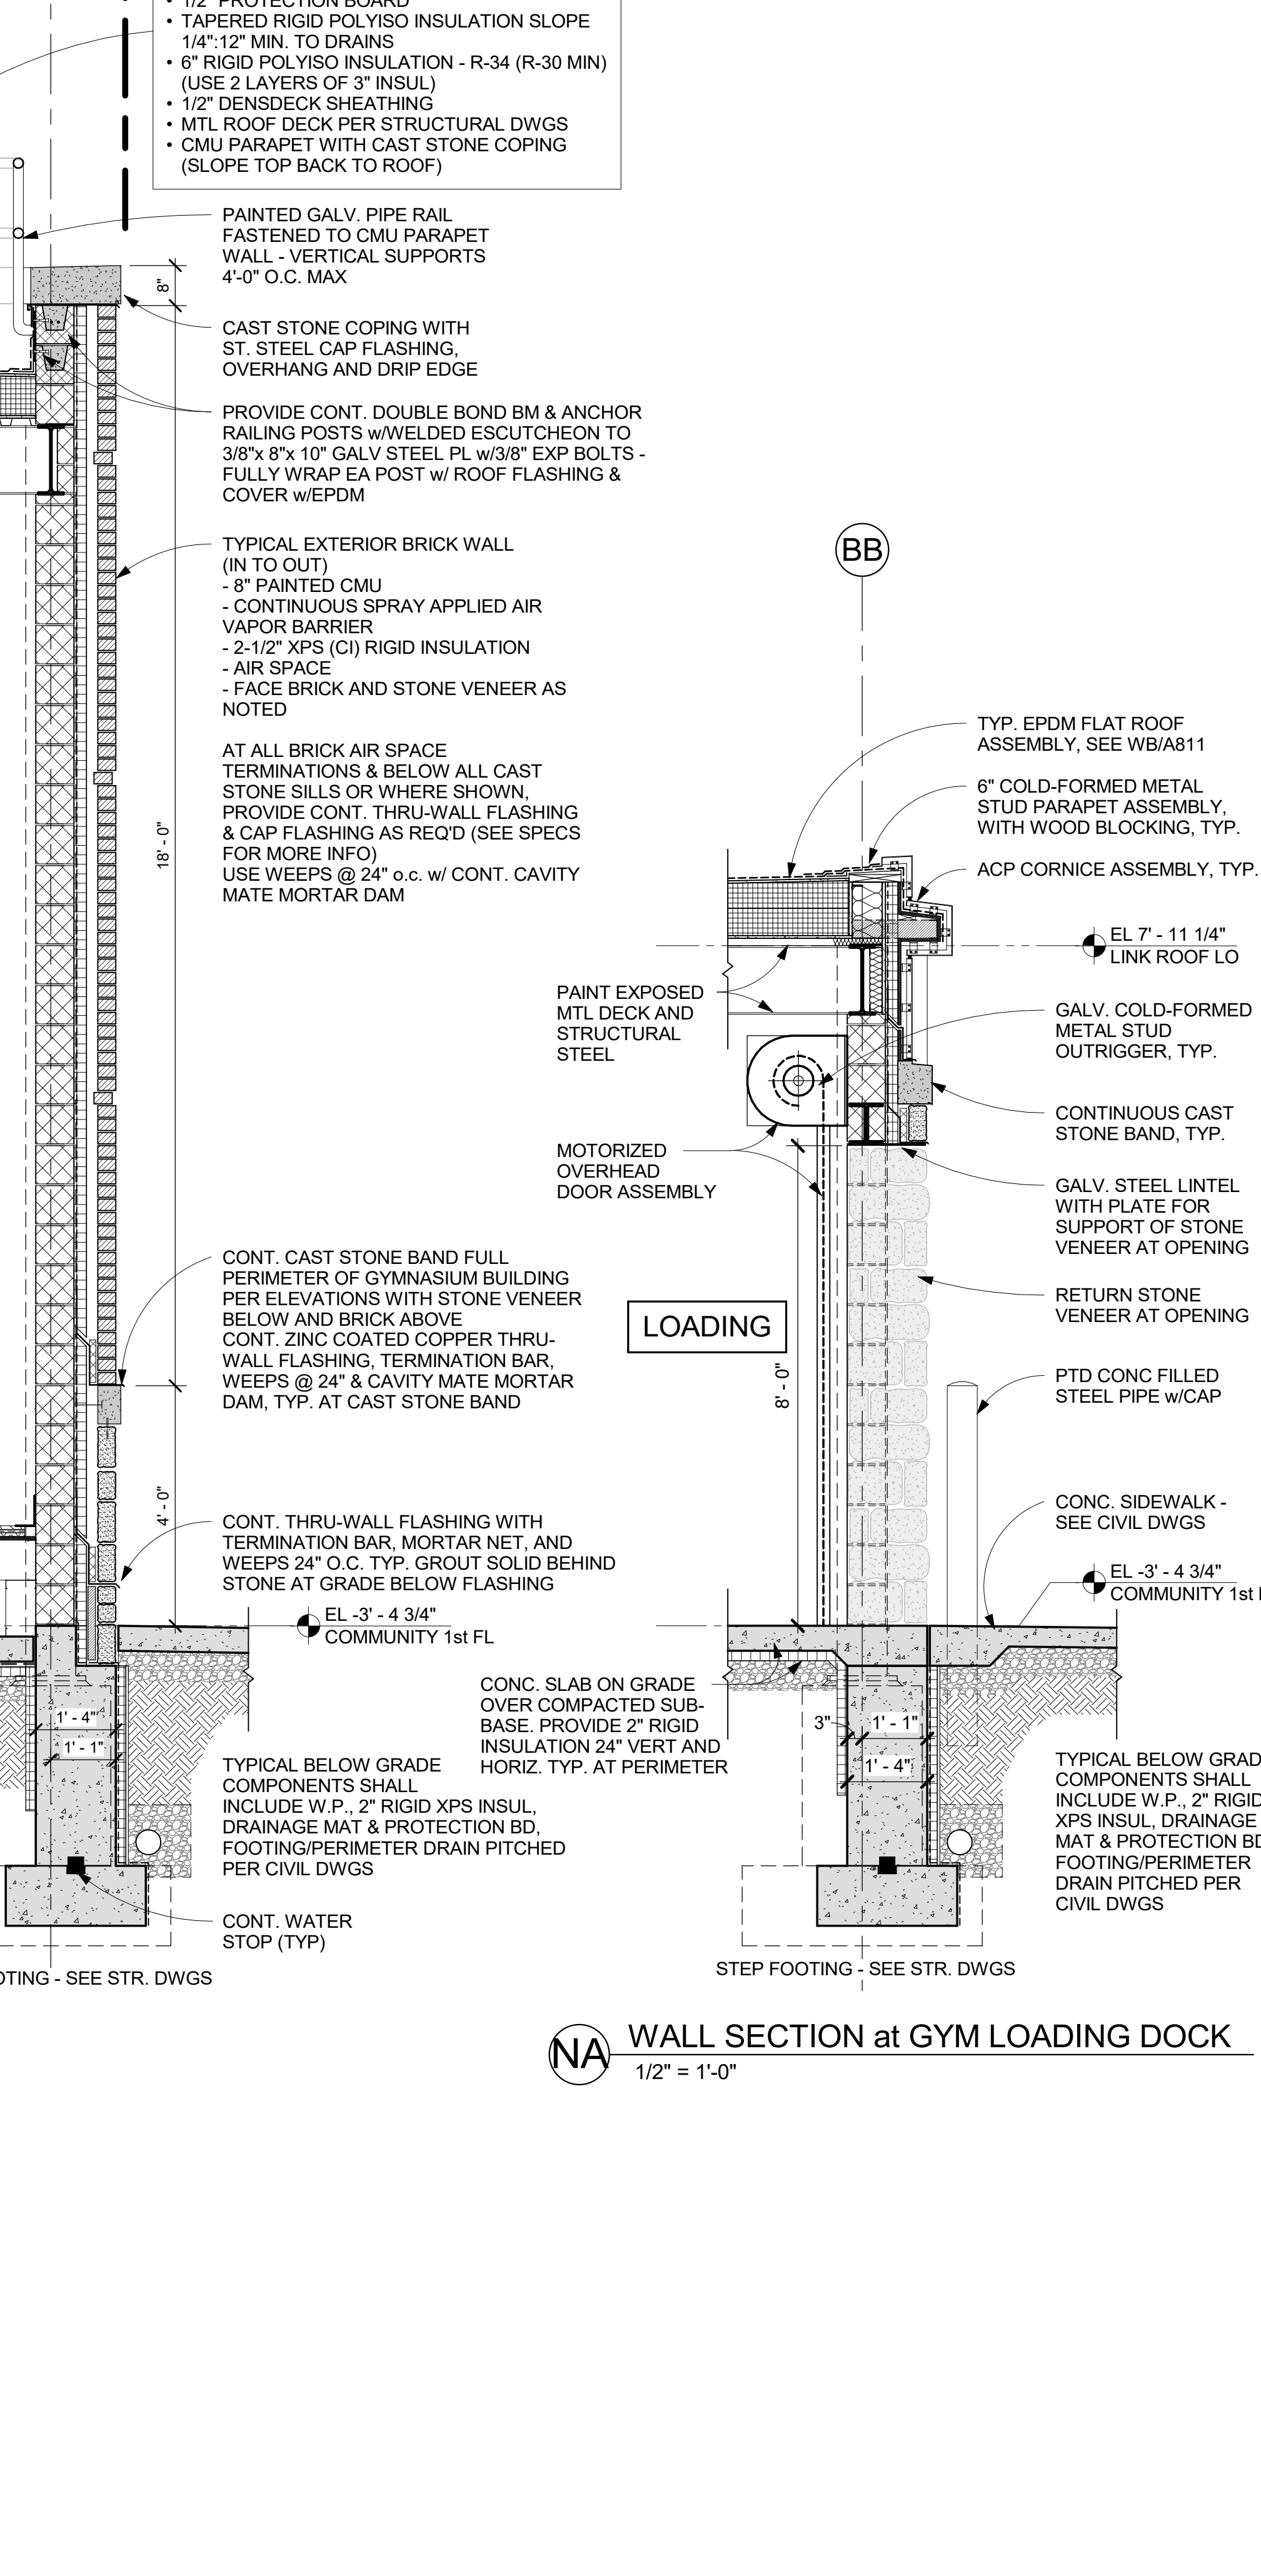

NA WALL SECTION at GYM LOADING DOCK
1/2" = 1'-0"

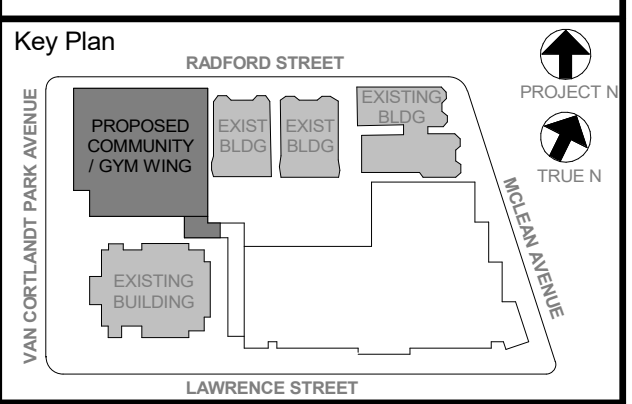

NOTE: ALL LOCAL ORDINANCES, REGULATIONS AND PLANS APPLICABLE TO THIS PROJECT SHALL BE OBTAINED BY THE CONTRACTOR. THE CONTRACTOR SHALL BE RESPONSIBLE FOR OBTAINING ALL NECESSARY PERMITS AND APPROVALS. 

Professional Seal

No.	Date	Issue
5	11/01/2021	ISSUE FOR BID
3	07/14/2021	CONSTRUCTION DOCS - NYSED
2	12/15/2020	DESIGN DEVELOPMENT

GYM WALL SECTIONS

Job No.	2019-1026	Date	12/15/2020
Scale	AS NOTED	Drawn / Checked	- / -
Sheet Number	A812		