



WC WALL SECTION at LOCKER RM / GYM / UNEXCAVATED
1/2" = 1'-0"

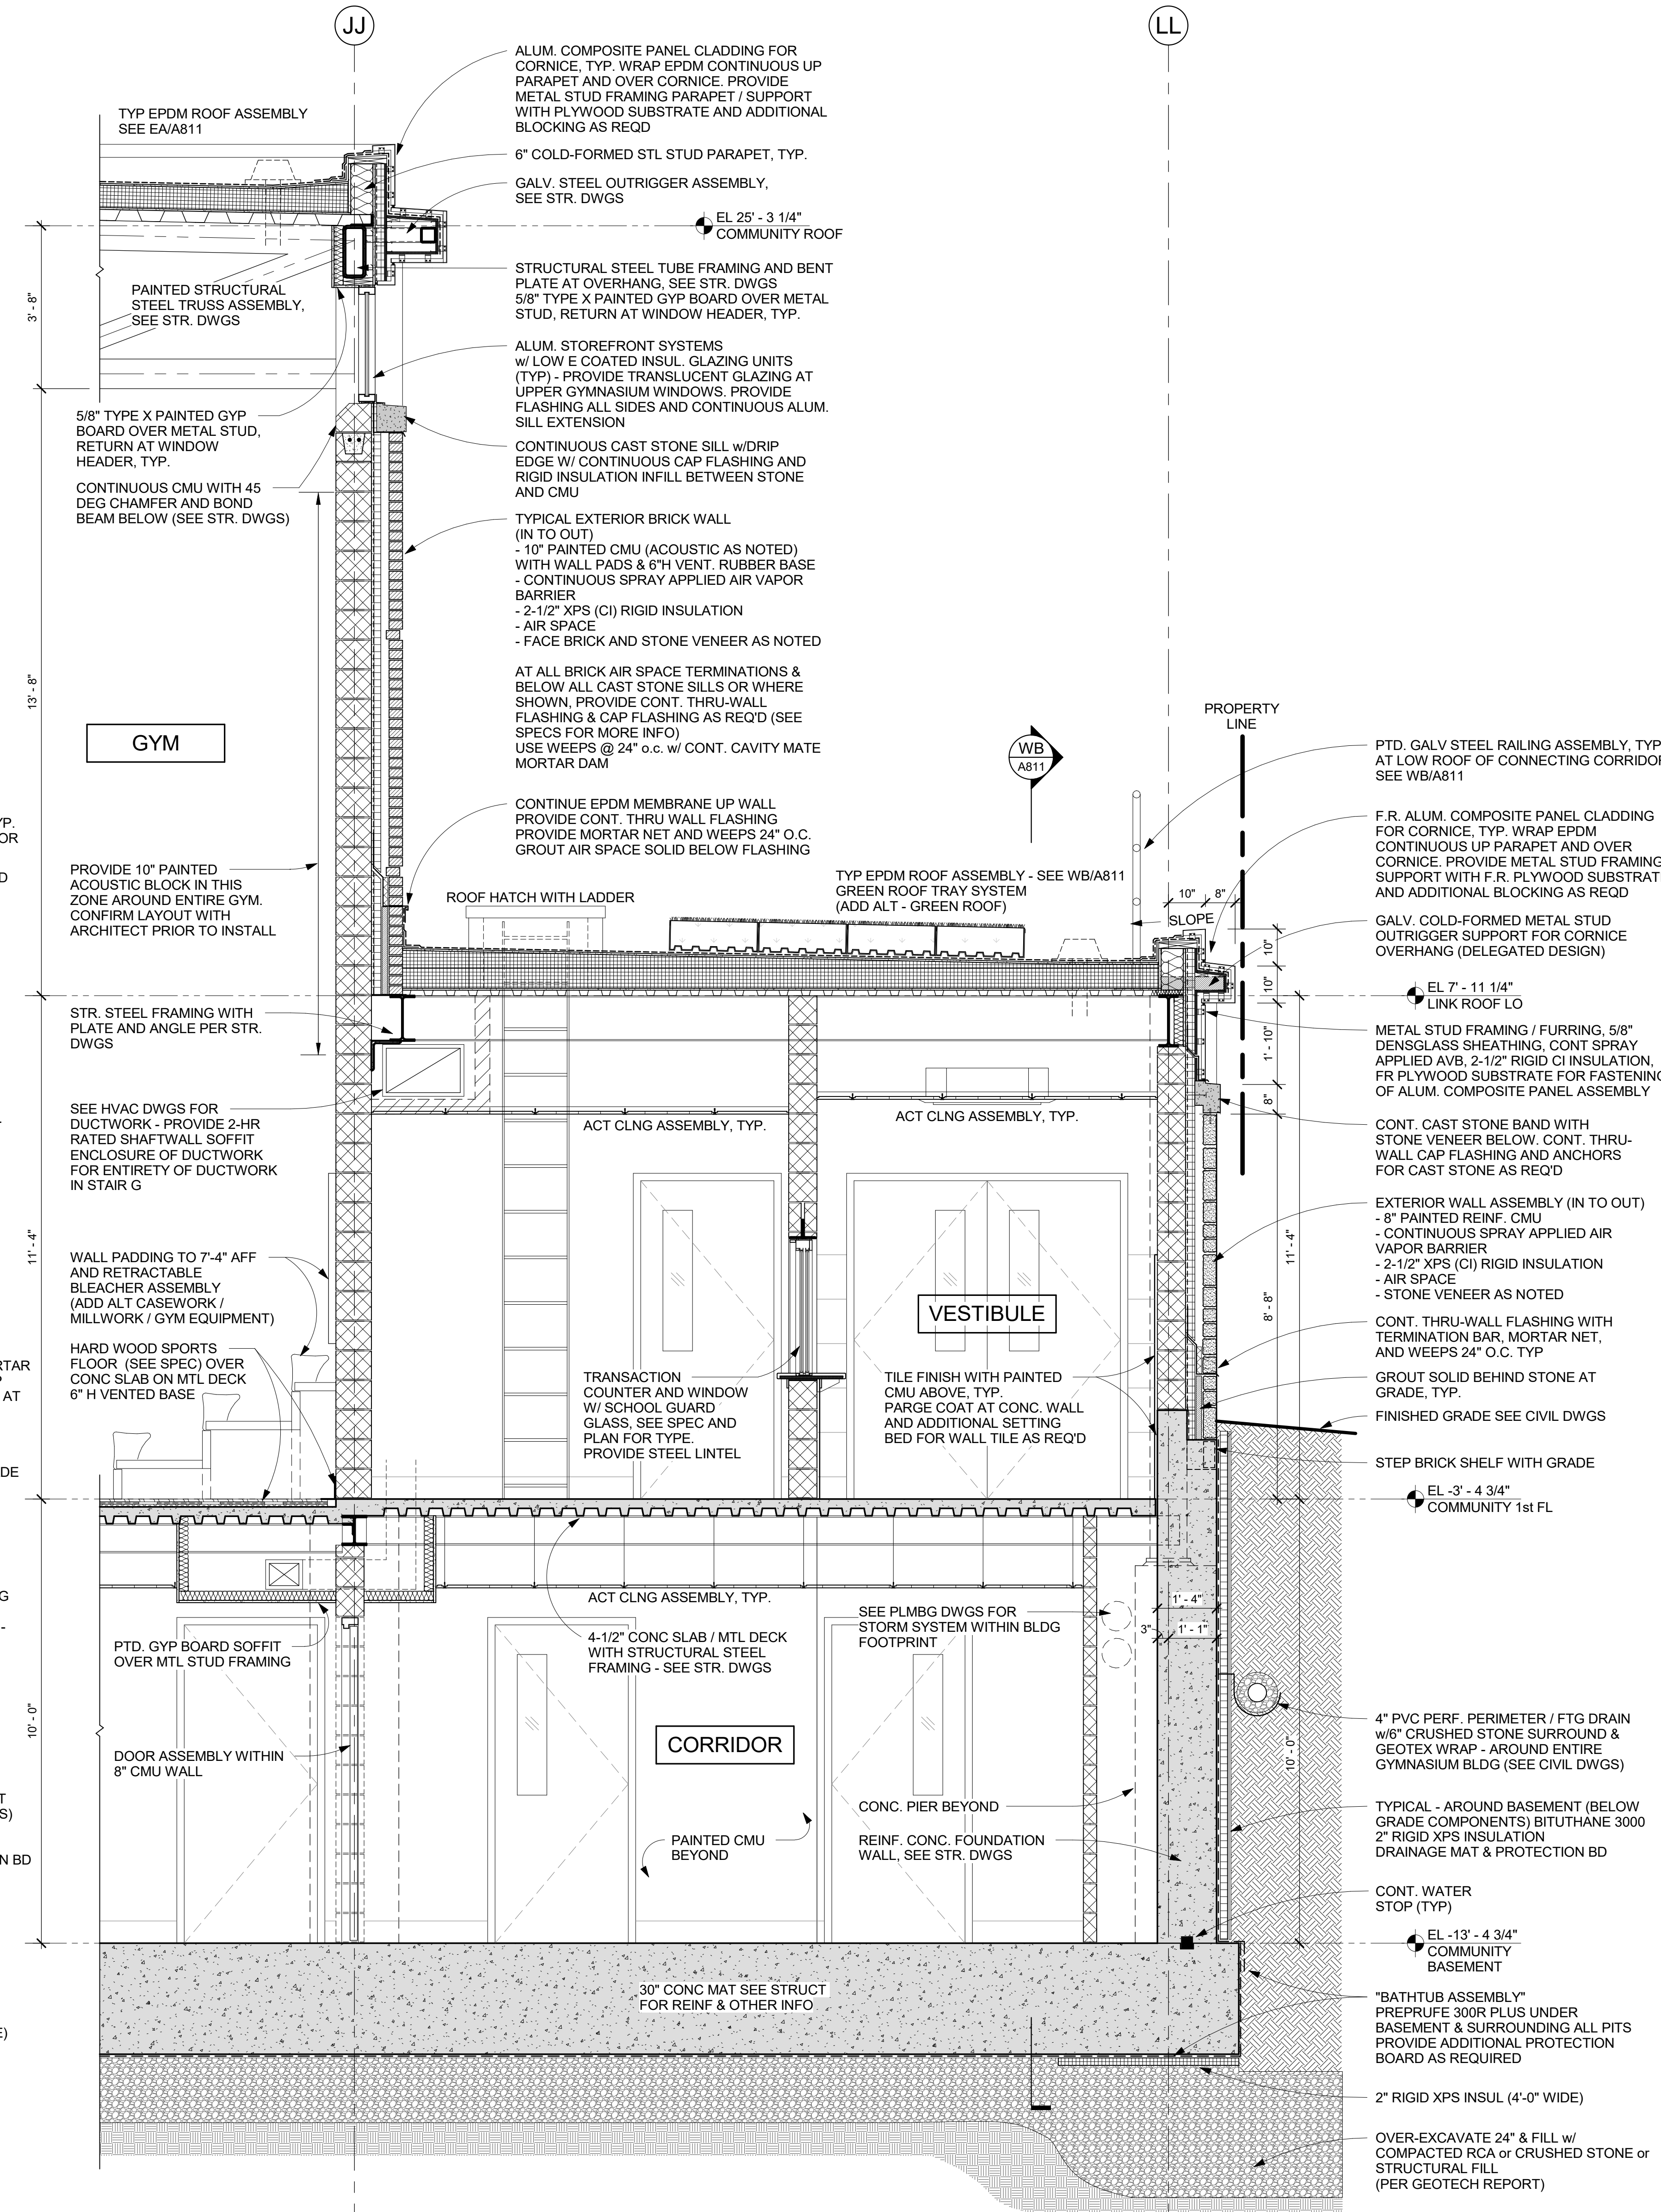

SB WALL SECTION at GYM VESTIBULE
1/2" = 1'-0"

SC WALL SECTION at GYM CORR.
1/2" = 1'-0"

SD WALL SECTION at GYM ELEVATOR
1/2" = 1'-0"

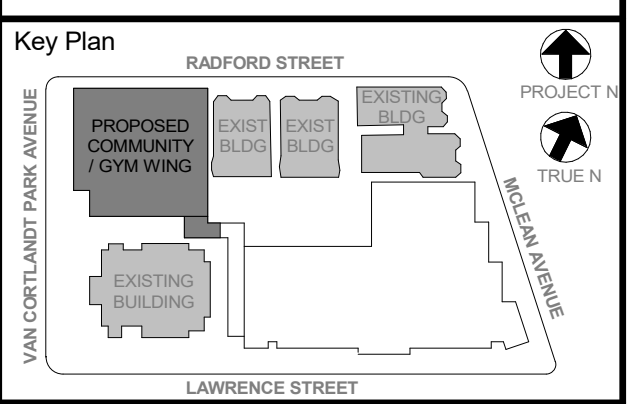

NOTE: ALL LOCAL ORDINANCES, REGULATIONS AND PERMITS ARE REQUIRED AND NOTED OR REPRESENTED BY THIS DRAWING AND ARE THE PROPERTY OF THE ARCHITECT. ANY CHANGES OR MODIFICATIONS TO THIS DRAWING MUST BE APPROVED BY THE ARCHITECT.

WRITTEN DIMENSIONS ON THIS DRAWING SHALL HAVE PRECEDENCE OVER UNLABLED DIMENSIONS CONTRACTOR SHALL VERIFY ALL ACTUAL DIMENSIONS AND CONDITIONS ON THE JOB AND THE ARCHITECT MUST BE NOTIFIED OF ANY VARIATIONS FROM DIMENSIONS AND CONDITIONS SHOWN. ANY VARIATIONS MUST BE SUBMITTED TO THE OFFICE FOR APPROVAL BEFORE PROCEEDING WITH FABRICATION.

ALTERATIONS BY ANY PERSON, IN ANY WAY, OF ANY ITEM CONTAINED ON THIS DOCUMENT, UNLESS ACTING UNDER THE DIRECTION OF THE LICENSED ARCHITECT, IS PROHIBITED. ANY SUCH ALTERATIONS SHALL BE AT THE ALTERER'S SOLE RISK AND WITHOUT LIABILITY TO THE ARCHITECT OR ARCHITECTS, PC.

Professional Seal

No.	Date	Issue
5	11/01/2021	ISSUE FOR BID
3	07/14/2021	CONSTRUCTION DOCS - NYS-ED
No.	Date	Issue
Sheet Title		

GYM WALL SECTIONS

Job No.	2019-1026	Date	07/14/2021
Scale	AS NOTED	Drawn / Checked	- / -
Sheet Number			