



AIA[®] Document G710[™] – 2017

Architect's Supplemental Instructions

PROJECT: *(name and address)*
57-21113-00 - Rebid Dutchess Stadium
New Left Field Clubhouse, Seating Bowl,
& Restroom Building

CONTRACT INFORMATION:
Contract For:
Date:

ASI INFORMATION:
ASI Number: 003
Date: May 12, 2023

OWNER: *(name and address)*
Dutchess County
22 Market St
Poughkeepsie, NY 12601

ARCHITECT: *(name and address)*
DLR Group inc.,
33 East 33rd Street Suite 401
New York, NY 10016

CONTRACTOR: *(name and address)*
Piazza, Inc.
3 W Stevens Ave
Hawthorne, NY 10532

The Contractor shall carry out the Work in accordance with the following supplemental instructions without change in Contract Sum or Contract Time. Proceeding with the Work in accordance with these instructions indicates your acknowledgment that there will be no change in the Contract Sum or Contract Time.
(Insert a detailed description of the Architect's supplemental instructions and, if applicable, attach or reference specific exhibits.)

This ASI revises ceilings from black lay-in to white lay-in and includes a room signage schedule.

Attachments
Drawing(s): G0.01.ii, A3.1A.ii, A3.2A.ii, A14.3.ii, & A14.4.ii

ISSUED BY THE ARCHITECT:

DLR Group inc., a New York corporation
ARCHITECT *(Firm name)*



SIGNATURE

Bob Carlson, AIA, LEED AP,
Principal
PRINTED NAME AND TITLE

May 12, 2023
DATE


INDEX OF DRAWINGS


GENERAL		ARCHITECTURAL		FIRE PROTECTION		ELECTRICAL	
G0.00.ii	COVER SHEET	A8.20.ii	DOOR & FRAME DETAILS	FP0.1.ii	GENERAL NOTES, FIRE PROTECTION SYMBOLS & ABBREVIATIONS	E01.1.ii	ELECTRICAL SYMBOLS, ABBREVIATIONS & NOTES
G0.01.ii	INDEX OF DRAWINGS	A8.21.ii	DOOR & FRAME DETAILS	FP1.1A.ii	FIRE PROTECTION PLANS - AREA A	ESD1.1.ii	ELECTRICAL SITE DEMOLITION PLAN
G1.0.ii	CONSTRUCTION PHASING PLAN	A10.1.ii	INTERIOR ELEVATIONS	FP3.1.ii	FIRE PROTECTION DETAILS & SCHEDULES	ES1.1.ii	ELECTRICAL SITE PLAN
CODE		A10.2.ii	INTERIOR ELEVATIONS	PLUMBING			
CP0.1.ii	BUILDING CODE ANALYSIS	A11.1.ii	INTERIOR DETAILS	P0.1.ii	GENERAL NOTES, PLUMBING SYMBOLS & ABBREVIATIONS	E1.1A.ii	LIGHTING PLAN - AREA A - LEVEL 1
CP1.0.ii	STADIUM CODE PLAN	A11.2.ii	INTERIOR DETAILS	P1.1A.ii	UNDERGROUND PLUMBING PLAN - AREA A	E1.2A.ii	LIGHTING PLAN - AREA A - LEVEL 2
CP1.1A.ii	FIRST FLOOR CODE PLAN	A11.3.ii	INTERIOR DETAILS	P2.1A.ii	PLUMBING PLAN - AREA A - LEVEL 1	E2.1A.ii	POWER PLAN - AREA A - LEVEL 1
CP1.2A.ii	SECOND FLOOR CODE PLAN	A11.4.ii	INTERIOR DETAILS	P2.2A.ii	PLUMBING PLAN - AREA A - LEVEL 2	E2.2A.ii	POWER PLAN - AREA A - LEVEL 2
CP1.2A.ii	SECOND FLOOR CODE PLAN	A11.5.ii	INTERIOR DETAILS	P2.3.ii	PLUMBING ROOF PLAN	E3.1A.ii	SPECIAL SYSTEMS PLAN - AREA A - LEVEL 1
EXISTING CONDITIONS		A12.01.ii	FINISH SCHEDULES	P3.1.ii	ENLARGED PLUMBING PLANS AND SECTIONS	E3.2A.ii	SPECIAL SYSTEMS PLAN - AREA A - LEVEL 2
EX1.0	TOPOGRAPHIC SURVEY	A12.1A.ii	FIRST FLOOR FINISH PLAN	P4.1.ii	WASTE & VENT ISOMETRIC DIAGRAMS	E4.1.ii	ENLARGED ELECTRICAL PLANS
EX2.0.ii	EXISTING CONDITIONS - SITE PLAN	A12.2A.ii	SECOND FLOOR FINISH PLAN	P4.2.ii	DOMESTIC ISOMETRIC DIAGRAM	E5.1.ii	ELECTRICAL DIAGRAMS
CIVIL		A13.1.ii	SEATING PLAN	P4.3.ii	NATURAL GAS ISOMETRIC DIAGRAM	E6.1.ii	ELECTRICAL DETAILS
C0.1.ii	CIVIL GENERAL NOTES	A13.2A.ii	FIRST FLOOR FF&E PLAN - AREA A	P5.1.ii	PLUMBING DETAILS	E6.2.ii	ELECTRICAL DETAILS
C1.1.ii	CIVIL DEMO PLAN	A13.3A.ii	SECOND FLOOR FF&E PLAN - AREA A	P5.2.ii	PLUMBING DETAILS	E6.3.ii	ELECTRICAL DETAILS
C1.2.ii	CIVIL SITE PLAN	A14.1.ii	INTERIOR SIGNAGE ELEVATIONS	P6.1.ii	PLUMBING SCHEDULES	E7.1.ii	ELECTRICAL SCHEDULES
C2.1.ii	CIVIL STORMWATER MANAGEMENT PLAN	A14.3.ii	SIGNAGE PLAN - FIRST FLOOR	P6.2.ii	PLUMBING SCHEDULES	E7.2.ii	ELECTRICAL SCHEDULES
C2.2.ii	CIVIL STORMWATER MANAGEMENT DETAIL 1	A14.4.ii	SIGNAGE PLAN - SECOND FLOOR	MECHANICAL			
C2.3.ii	CIVIL STORMWATER MANAGEMENT DETAIL 2			M0.1.ii	MECHANICAL SYMBOLS, ABBREVIATIONS & NOTES	AUDIOVISUAL	
C3.1.ii	EROSION AND SEDIMENT CONTROL NOTES			M1.1A.ii	HVAC PLAN - AREA A - LEVEL 1	T40.01.ii	AUDIOVISUAL GENERAL NOTES
C4.1.ii	CIVIL UTILITY PLAN 1			M1.2A.ii	HVAC PLAN - AREA A - LEVEL 2	T41.01A.ii	AUDIOVISUAL WIRING DEVICE PLAN, FIRST LEVEL - AREA A
C5.1.ii	CIVIL DETAILS			M1.3.ii	MECHANICAL ROOF PLAN	T41.02A.ii	AUDIOVISUAL WIRING DEVICE PLAN, SECOND LEVEL - AREA A
C5.2.ii	CIVIL DRAINAGE DETAILS			M3.1.ii	ENLARGED HVAC PLANS	T41.11A.ii	AUDIOVISUAL EQUIPMENT PLAN, FIRST LEVEL - AREA A
LANDSCAPE				M4.1.ii	MECHANICAL SECTIONS AND RISERS	T41.12A.ii	AUDIOVISUAL EQUIPMENT PLAN, SECOND LEVEL - AREA A
L1.1.ii	LANDSCAPE PLAN			M5.1.ii	CONTROLS DIAGRAMS	T42.01A.ii	AUDIOVISUAL RCP, FIRST LEVEL - AREA A
ARCHITECTURAL				M5.2.ii	CONTROLS DIAGRAMS	T42.02A.ii	AUDIOVISUAL RCP, SECOND LEVEL - AREA A
A0.1.ii	GENERAL NOTES, ARCHITECTURAL SYMBOLS & ABBREVIATIONS			M7.1.ii	MECHANICAL DETAILS	T42.11A.ii	AUDIOVISUAL EQUIPMENT RCP, FIRST LEVEL - AREA A
AD1.1.ii	ARCHITECTURAL DEMOLITION PLAN			M7.2.ii	MECHANICAL DETAILS	T42.12A.ii	AUDIOVISUAL EQUIPMENT RCP, SECOND LEVEL - AREA A
AS1.1.ii	ARCHITECTURAL SITE PLAN			M8.1.ii	MECHANICAL SCHEDULES	T44.01.ii	ELEVATIONS, SECTIONS AND 3D VIEWS
AS2.1.ii	FIELD WALL & FENCING PLAN			M8.2.ii	MECHANICAL SCHEDULES	T45.01.ii	AUDIOVISUAL DETAILS
A1.1A.ii	FLOOR PLAN - AREA A - LEVEL 1			STRUCTURAL			
A1.2A.ii	FLOOR PLAN - AREA A - LEVEL 2	S0.1.ii	STRUCTURAL NOTES	S0.1.ii	STRUCTURAL NOTES	T45.51.ii	AUDIOVISUAL WIRING DEVICE DETAILS
A1.4.ii	ROOF PLAN	S0.2.ii	STRUCTURAL NOTES	S0.3.ii	SNOW DRIFT PLAN	T46.01.ii	AUDIOVISUAL SYSTEM BLOCK DIAGRAM, CLUB LEVEL OPTION A
A2.1.ii	ENLARGED FLOOR PLANS	S0.4.ii	GRID GEOMETRY PLAN	S1.1.ii	FOUNDATION PLAN	T46.02.ii	SIGNAL BLOCK DIAGRAM, CLUB LEVEL OPTION B
A3.1A.ii	REFLECTED CEILING PLAN - AREA A - LEVEL 1	S2.1.ii	FLOOR FRAMING PLAN	S2.1.ii	FLOOR FRAMING PLAN	T46.03.ii	INTEGRATED AUDIO SYSTEM BLOCK DIAGRAM
A3.2A.ii	REFLECTED CEILING PLAN - AREA A - LEVEL 2	S2.2.ii	ROOF FRAMING PLAN	S2.2.ii	ROOF FRAMING PLAN	T47.01.ii	AUDIOVISUAL SCHEDULES - AREA A
A4.1.ii	EXTERIOR ELEVATIONS	S3.1.ii	FOUNDATION TYPICAL DETAILS	S3.1.ii	FOUNDATION TYPICAL DETAILS	T47.03.ii	ALTERNATIVE AUDIOVISUAL SCHEDULE - AREA A, SECOND LEVEL
A4.2.ii	EXTERIOR ELEVATIONS	S3.2.ii	FOUNDATION TYPICAL DETAILS	S3.2.ii	FOUNDATION TYPICAL DETAILS		
A5.1.ii	BUILDING SECTIONS - OVERALL	S3.5.ii	FOUNDATION SECTIONS	S3.5.ii	FOUNDATION SECTIONS		
AS2.2.ii	BUILDING SECTIONS - OVERALL	S3.6.ii	FOUNDATION SECTIONS	S3.6.ii	FOUNDATION SECTIONS		
AS3.3.ii	BUILDING SECTIONS - OVERALL	S3.7.ii	STRUCTURAL SECTIONS	S3.7.ii	STRUCTURAL SECTIONS		
A6.1.ii	WALL SECTIONS	S3.8.ii	STRUCTURAL SECTIONS	S3.8.ii	STRUCTURAL SECTIONS		
A6.2.ii	WALL SECTIONS	S4.1.ii	STRUCTURAL SECTIONS	S4.1.ii	STRUCTURAL SECTIONS		
A6.3.ii	WALL SECTIONS	S4.2.ii	STRUCTURAL SECTIONS	S4.2.ii	STRUCTURAL SECTIONS		
A6.4.ii	WALL SECTIONS	S4.3.ii	MASONRY TYPICAL DETAILS	S4.3.ii	MASONRY TYPICAL DETAILS		
A6.5.ii	BOWL SECTIONS	S5.1.ii	ROOF FRAMING TYPICAL DETAILS	S5.1.ii	ROOF FRAMING TYPICAL DETAILS		
A6.6.ii	BOWL SECTIONS	S5.5.ii	STRUCTURAL SECTIONS	S5.5.ii	STRUCTURAL SECTIONS		
A7.1.ii	ENLARGED VERTICAL CIRCULATION	S6.1.ii	BRACED FRAME TYPICAL DETAILS	S6.1.ii	BRACED FRAME TYPICAL DETAILS		
A7.2.ii	ENLARGED VERTICAL CIRCULATION						
A8.1.ii	PARTITION TYPES						
A8.2.ii	DOOR & FRAME TYPES & SCHEDULES						
A9.1.ii	EXTERIOR DETAILS						
A9.2.ii	EXTERIOR DETAILS						
A9.3.ii	EXTERIOR DETAILS						
A9.4.ii	EXTERIOR DETAILS						
A9.10.ii	VERTICAL CIRCULATION DETAILS						
A9.11.ii	RAILINGS						

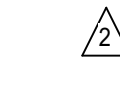

SCHEDULE OF ALTERNATES

ALTERNATE NO.	ALTERNATE DESCRIPTION
DEDUCT ALTERNATE NO. 1	REMOVE LEVEL 02 INDOOR CLUB, KITCHEN, AUXILIARY SPACES, AND OUTDOOR SEATING AREA.
DEDUCT ALTERNATE NO. 2	NOT USED.
DEDUCT ALTERNATE NO. 3	REMOVE CONCOURSE TOILET BUILDING.
DEDUCT ALTERNATE NO. 4	NOT USED.
DEDUCT ALTERNATE NO. 5	ASPHALT MILLINGS PARKING LOT.
DEDUCT ALTERNATE NO. 6	NOT USED.
DEDUCT ALTERNATE NO. 7	REMOVE CONCRETE STADIA SEATING BOWL EXTENSION.
DEDUCT ALTERNATE NO. 8	REMOVE TERRACED CONCRETE STADIA SEATING BOWL.

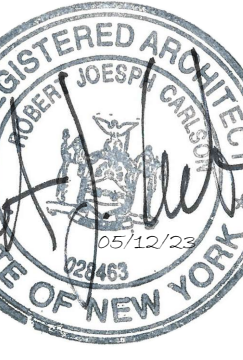

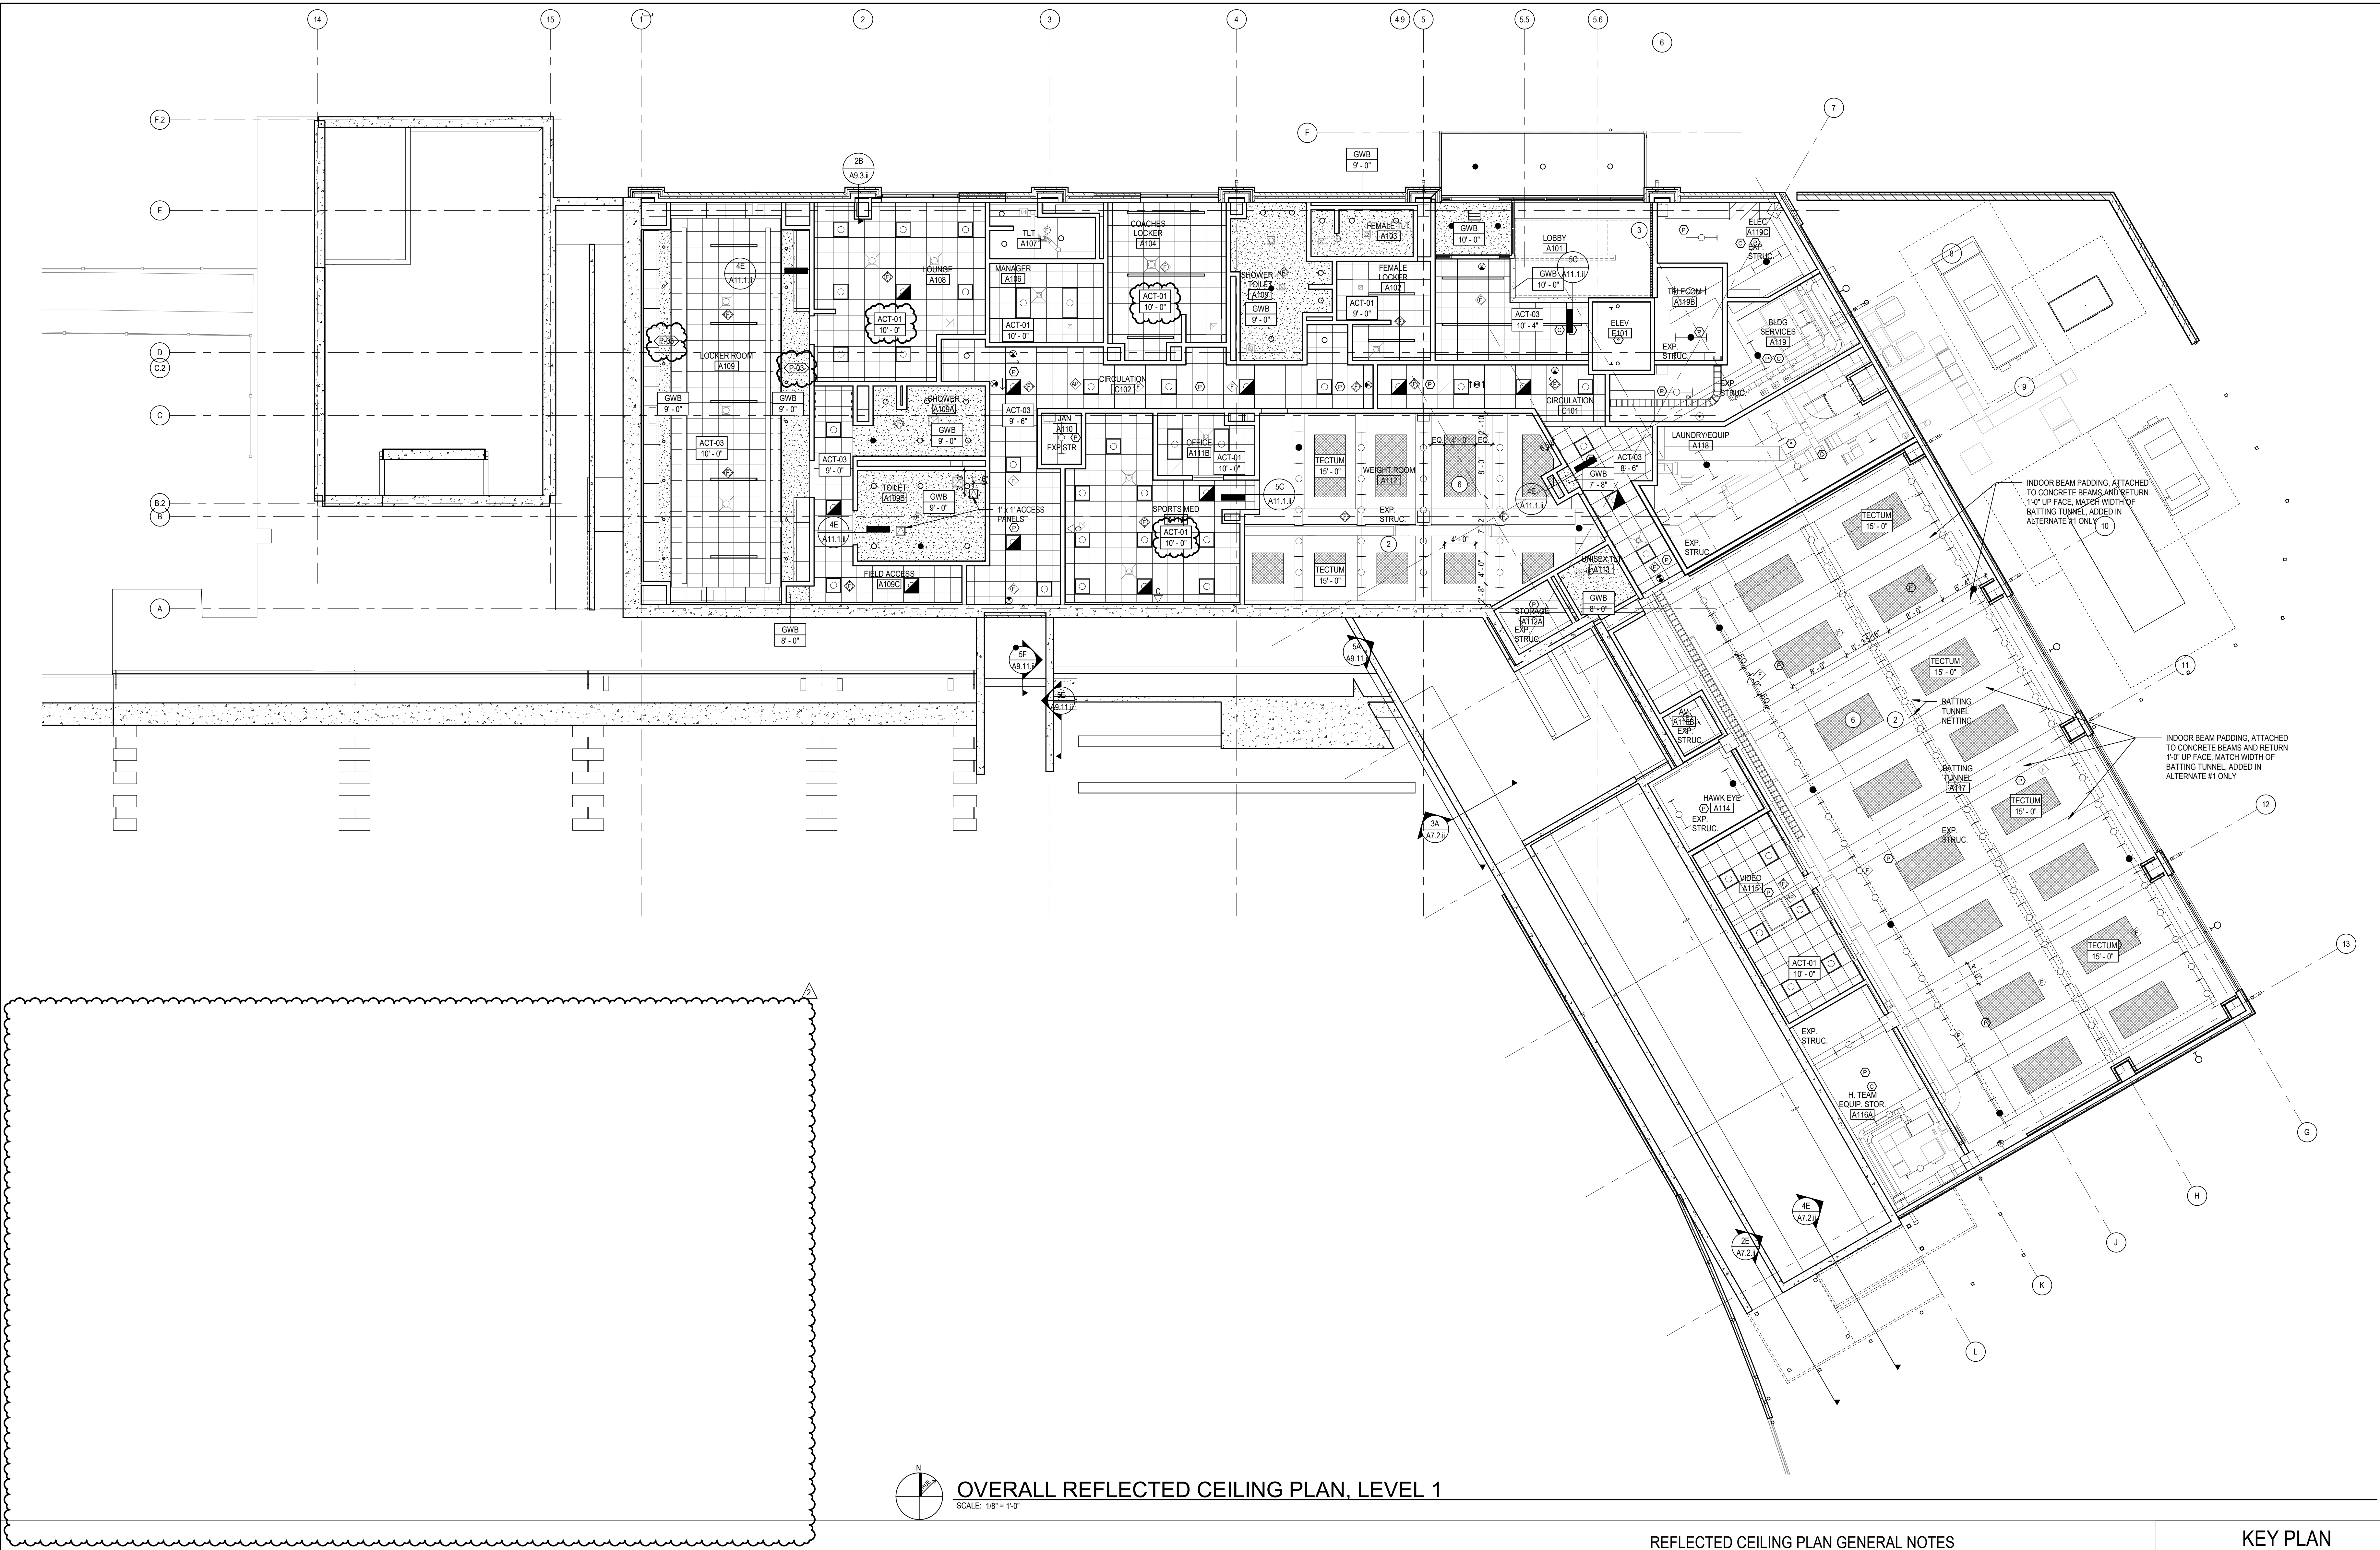

OVERALL REFLECTED CEILING PLAN, LEVEL 1
SCALE: 1/8" = 1'-0"

REFERENCE KEYNOTES

Ⓢ SHEET NOTES


REFLECTED CEILING PLAN GENERAL NOTES

KEY PLAN


- 1 WOOD SLAT CEILING SLOPED TO MATCH STRUCT ABOVE. 15'-0" AFF AT EAST END.
- 2 EXPOSED STRUCTURE, DUCTWORK, CONDUIT, & PIPING TO BE PAINTED WHITE.
- 3 EXPOSED STRUCTURE, DUCTWORK, CONDUIT, & PIPING TO BE PAINTED BLACK.
- 4 RECESSED MOTORIZED ROLLER SHADE.
- 5 KITCHEN HOOD.
- 6 TECTUM PANELS TO BE PAINTED WHITE TO MATCH CEILING, TYP.

- A. REFLECTED CEILING PLAN GENERAL NOTES APPLY TO ALL REFLECTED CEILING PLAN SHEETS.
- B. ALL CEILING GRID/PANELS SHALL BE CENTERED IN EACH ROOM UNLESS NOTED OTHERWISE.
- C. CEILING HEIGHTS ARE NOTED ON THE REFLECTED CEILING PLANS ARE MEASURED FROM THE FINISH FLOOR OF THE ROOM.
- D. ALL ELECTRICAL FIXTURES, SPEAKERS, SMOKE AND THERMAL DETECTORS, MECHANICAL GRILLES, SPRINKLER HEADS, AND OTHER CEILING MOUNTED DEVICES, SHALL BE CENTERED BETWEEN CEILING GRIDS UNLESS NOTED OTHERWISE. SPRINKLER HEADS SHALL BE WITHIN A 3-INCH RADIUS CENTERED BETWEEN CEILING GRIDS.
- E. IN ACoustICAL CEILING PANELS WITH SCORE IN THE CENTER, CENTER DEVICES REFERENCE IN NOTE D IN ONE HALF OF THE TLE. DO NOT LOCATE ON THE SCORE. FOR APC WITH MULTIPLE SCORED PATTERNS, COORDINATE LOCATION WITH THE ARCHITECT.
- F. PROVIDE SUSPENSION SYSTEM AROUND ELECTRICAL FIXTURES, MECHANICAL GRILLES, DIFFUSERS, AND OTHER CEILING MOUNTED DEVICES, AT ACOUSTICAL PANEL CEILINGS.

- G. ALL DIMENSIONS ON REFLECTED CEILING PLANS ARE ACTUAL AND ARE TO THE FOLLOWING UNLESS NOTED OTHERWISE:
 - a. FACE OF FINISHED WALL
 - b. FACE OF FINISHED BULKHEADS
 - c. CENTERLINE OF COLUMNS
 - d. CENTERLINE OF TEES
- H. IN AREAS WITH EXPOSED STRUCTURE CEILINGS, COORDINATE EXACT LOCATIONS OF MECHANICAL GRILLES, DIFFUSERS, DUCTWORK AND ELECTRICAL FIXTURES WITH EACH REPRESENTATIVE SUBCONTRACTOR.
- I. ALL WALLS EXTEND TO UNDERSIDE OF DECK EXCEPT THOSE SHOWN SHADDED IN WHICH GYPSUM BOARD OR MASONRY EXTENDS MIN 4 INCHES ABOVE FINISHED CEILING. ALL METAL STUDS EXTEND TO UNDERSIDE OF FLOOR OR ROOF DECK.

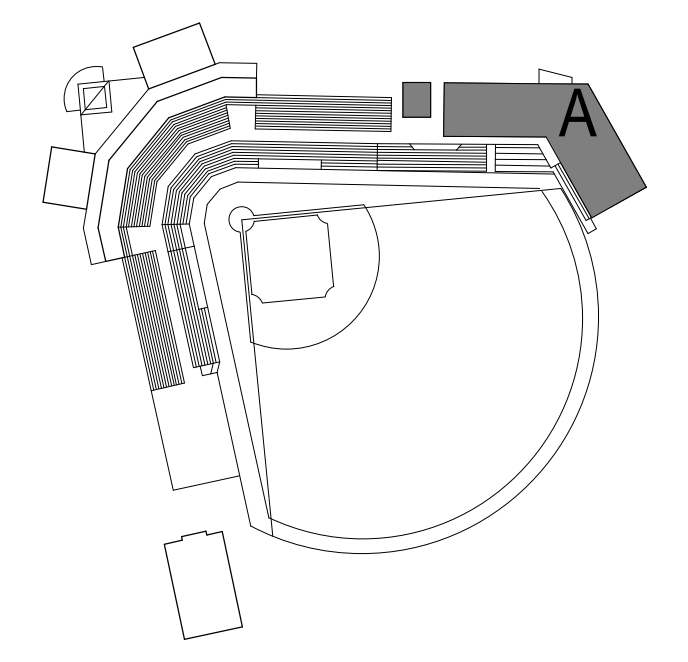

BM 360/02-21113-00_Dutchess Stadium Ph II 05/11/2023 7:48:12 PM

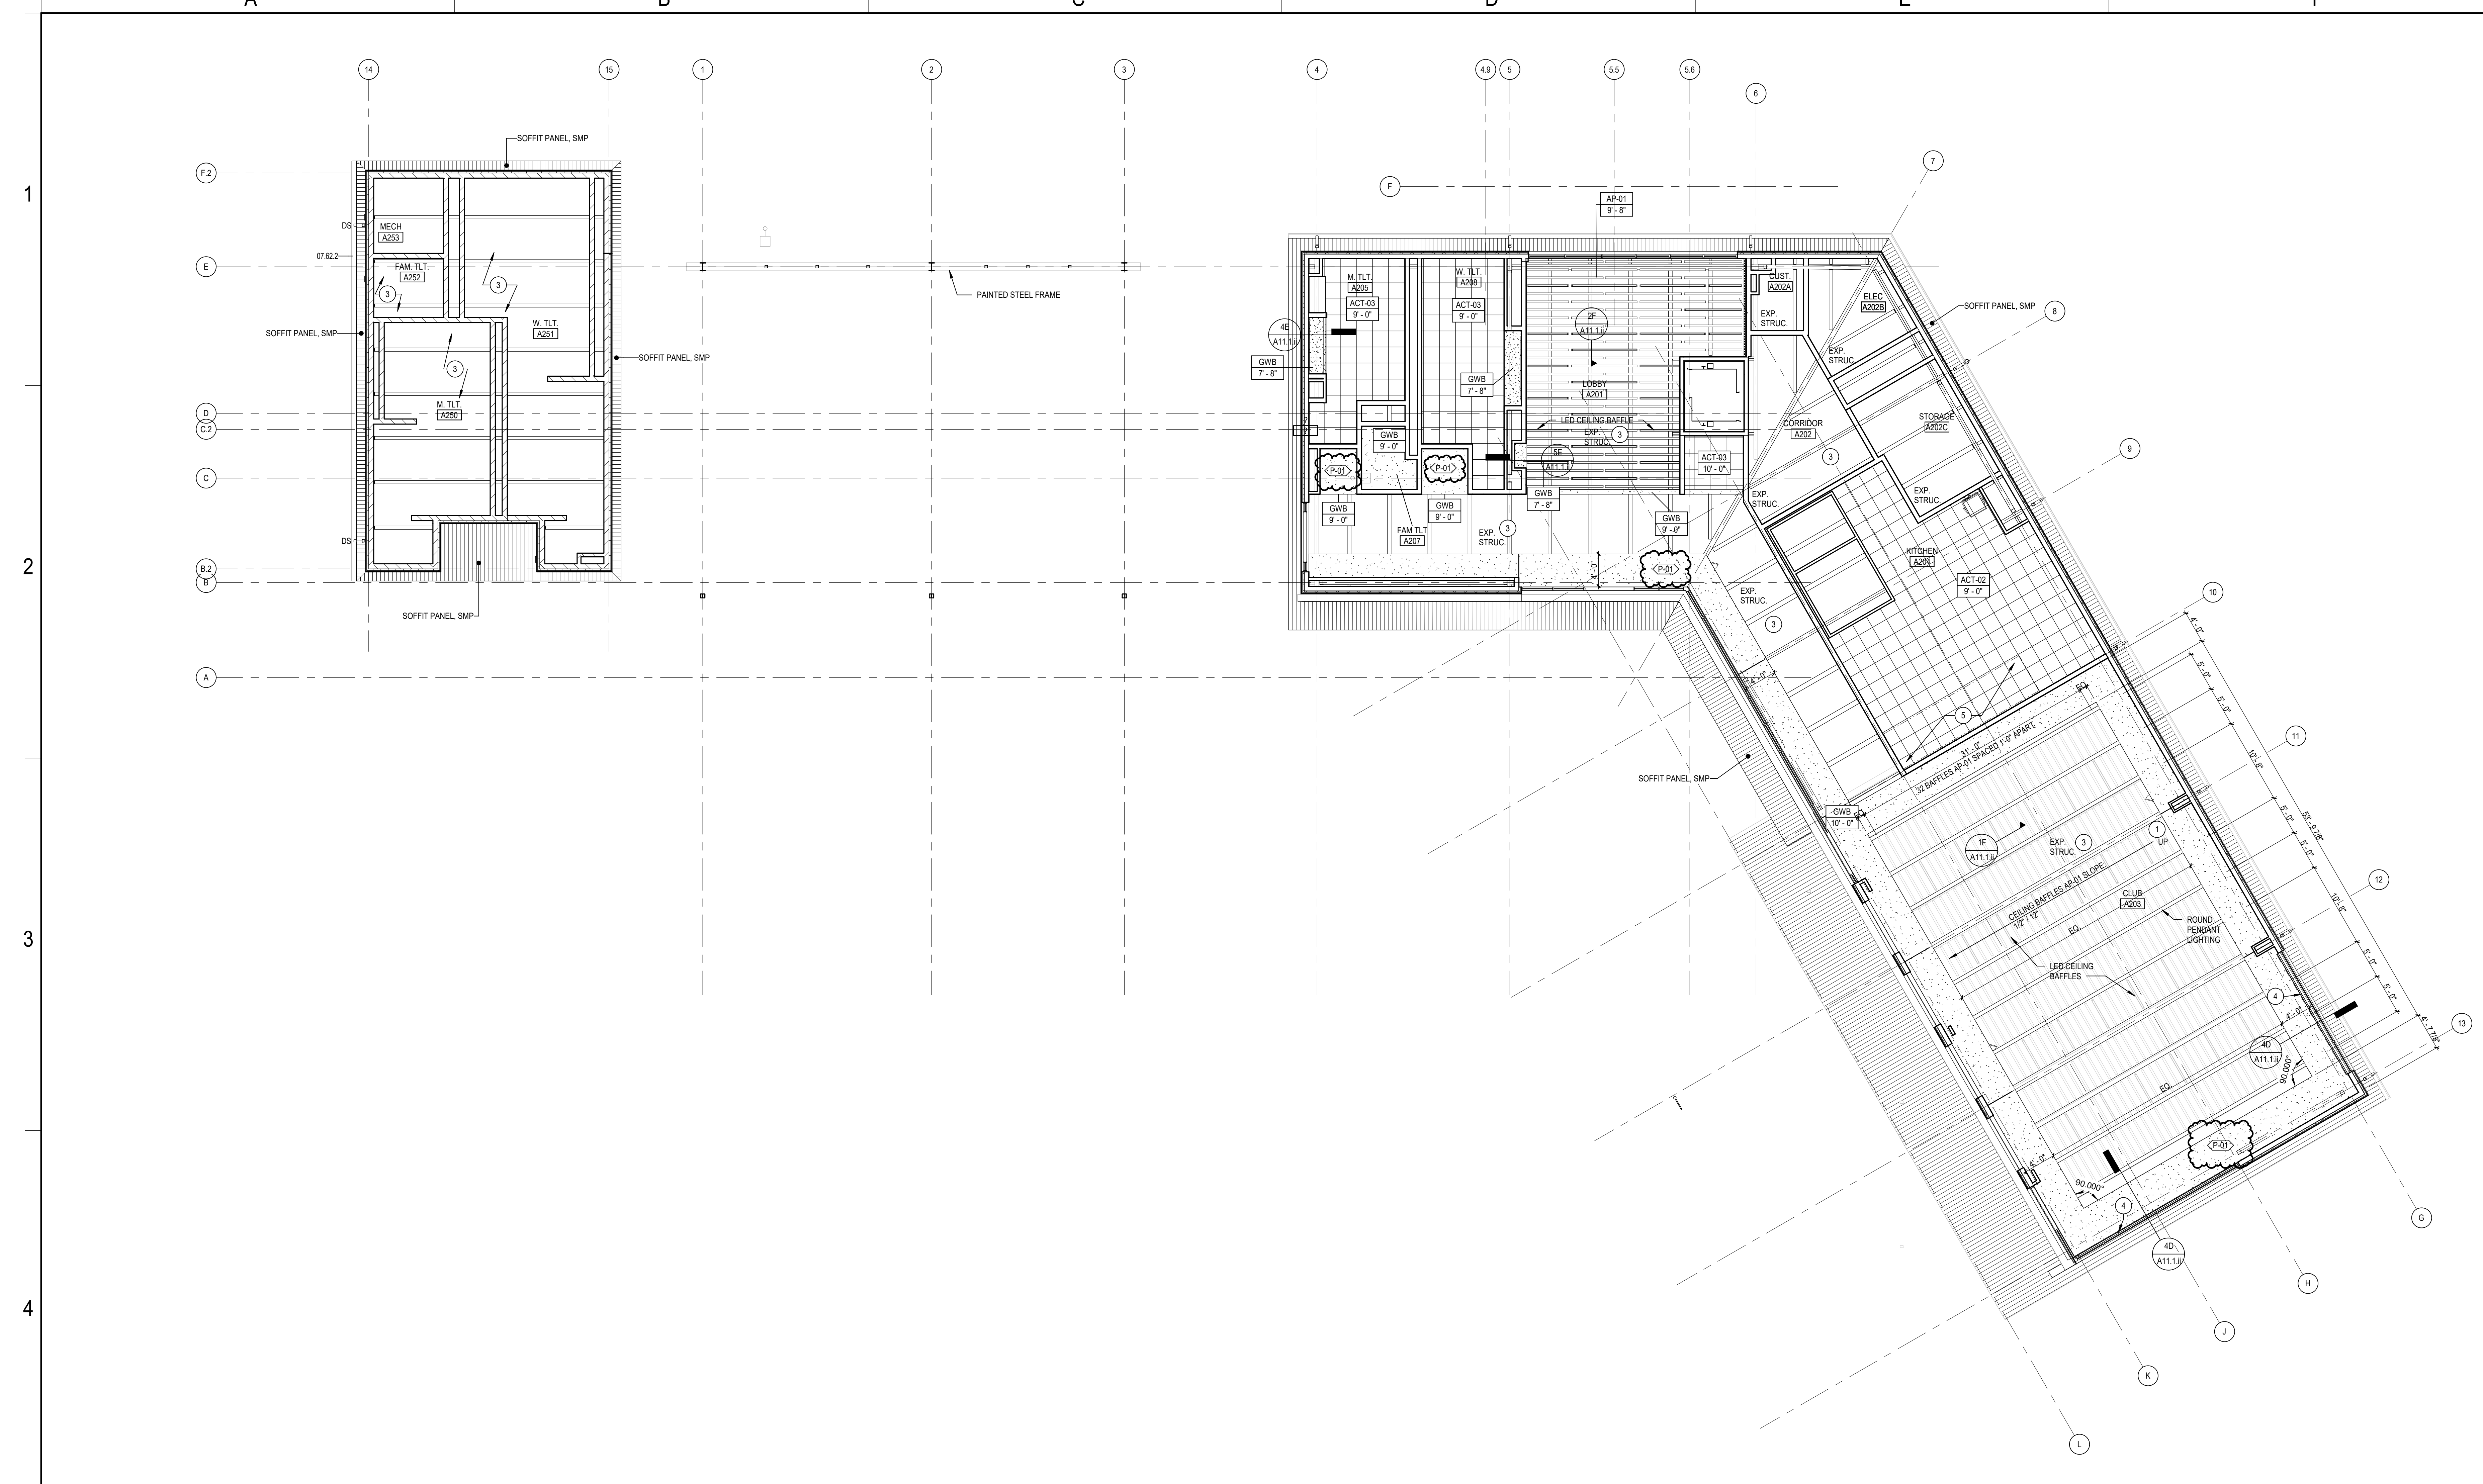


OVERALL REFLECTED CEILING PLAN, LEVEL 2
SCALE: 1/8" = 1'-0"


REFERENCE KEYNOTES

SHEET NOTES

- 1 WOOD SLAT CEILING SLOPED TO MATCH STRUCT ABOVE 15'-0" AFF AT EAST END
- 2 EXPOSED STRUCTURE, DUCTWORK, CONDUIT, & PIPING TO BE PAINTED WHITE
- 3 EXPOSED STRUCTURE, DUCTWORK, CONDUIT, & PIPING TO BE PAINTED BLACK
- 4 RECESSED MOTORIZED ROLLER SHADE
- 5 KITCHEN HOOD
- 6 TECTUM PANELS TO BE PAINTED WHITE TO MATCH CEILING, TYP.


KEY PLAN

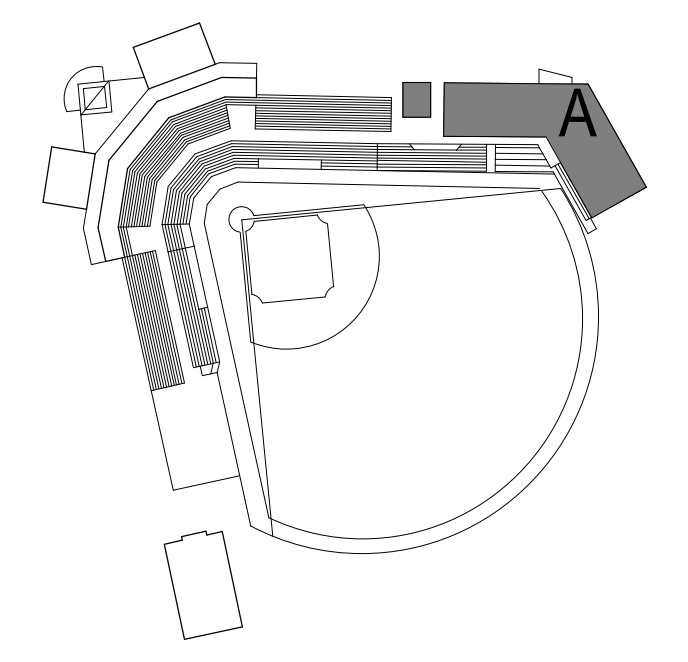

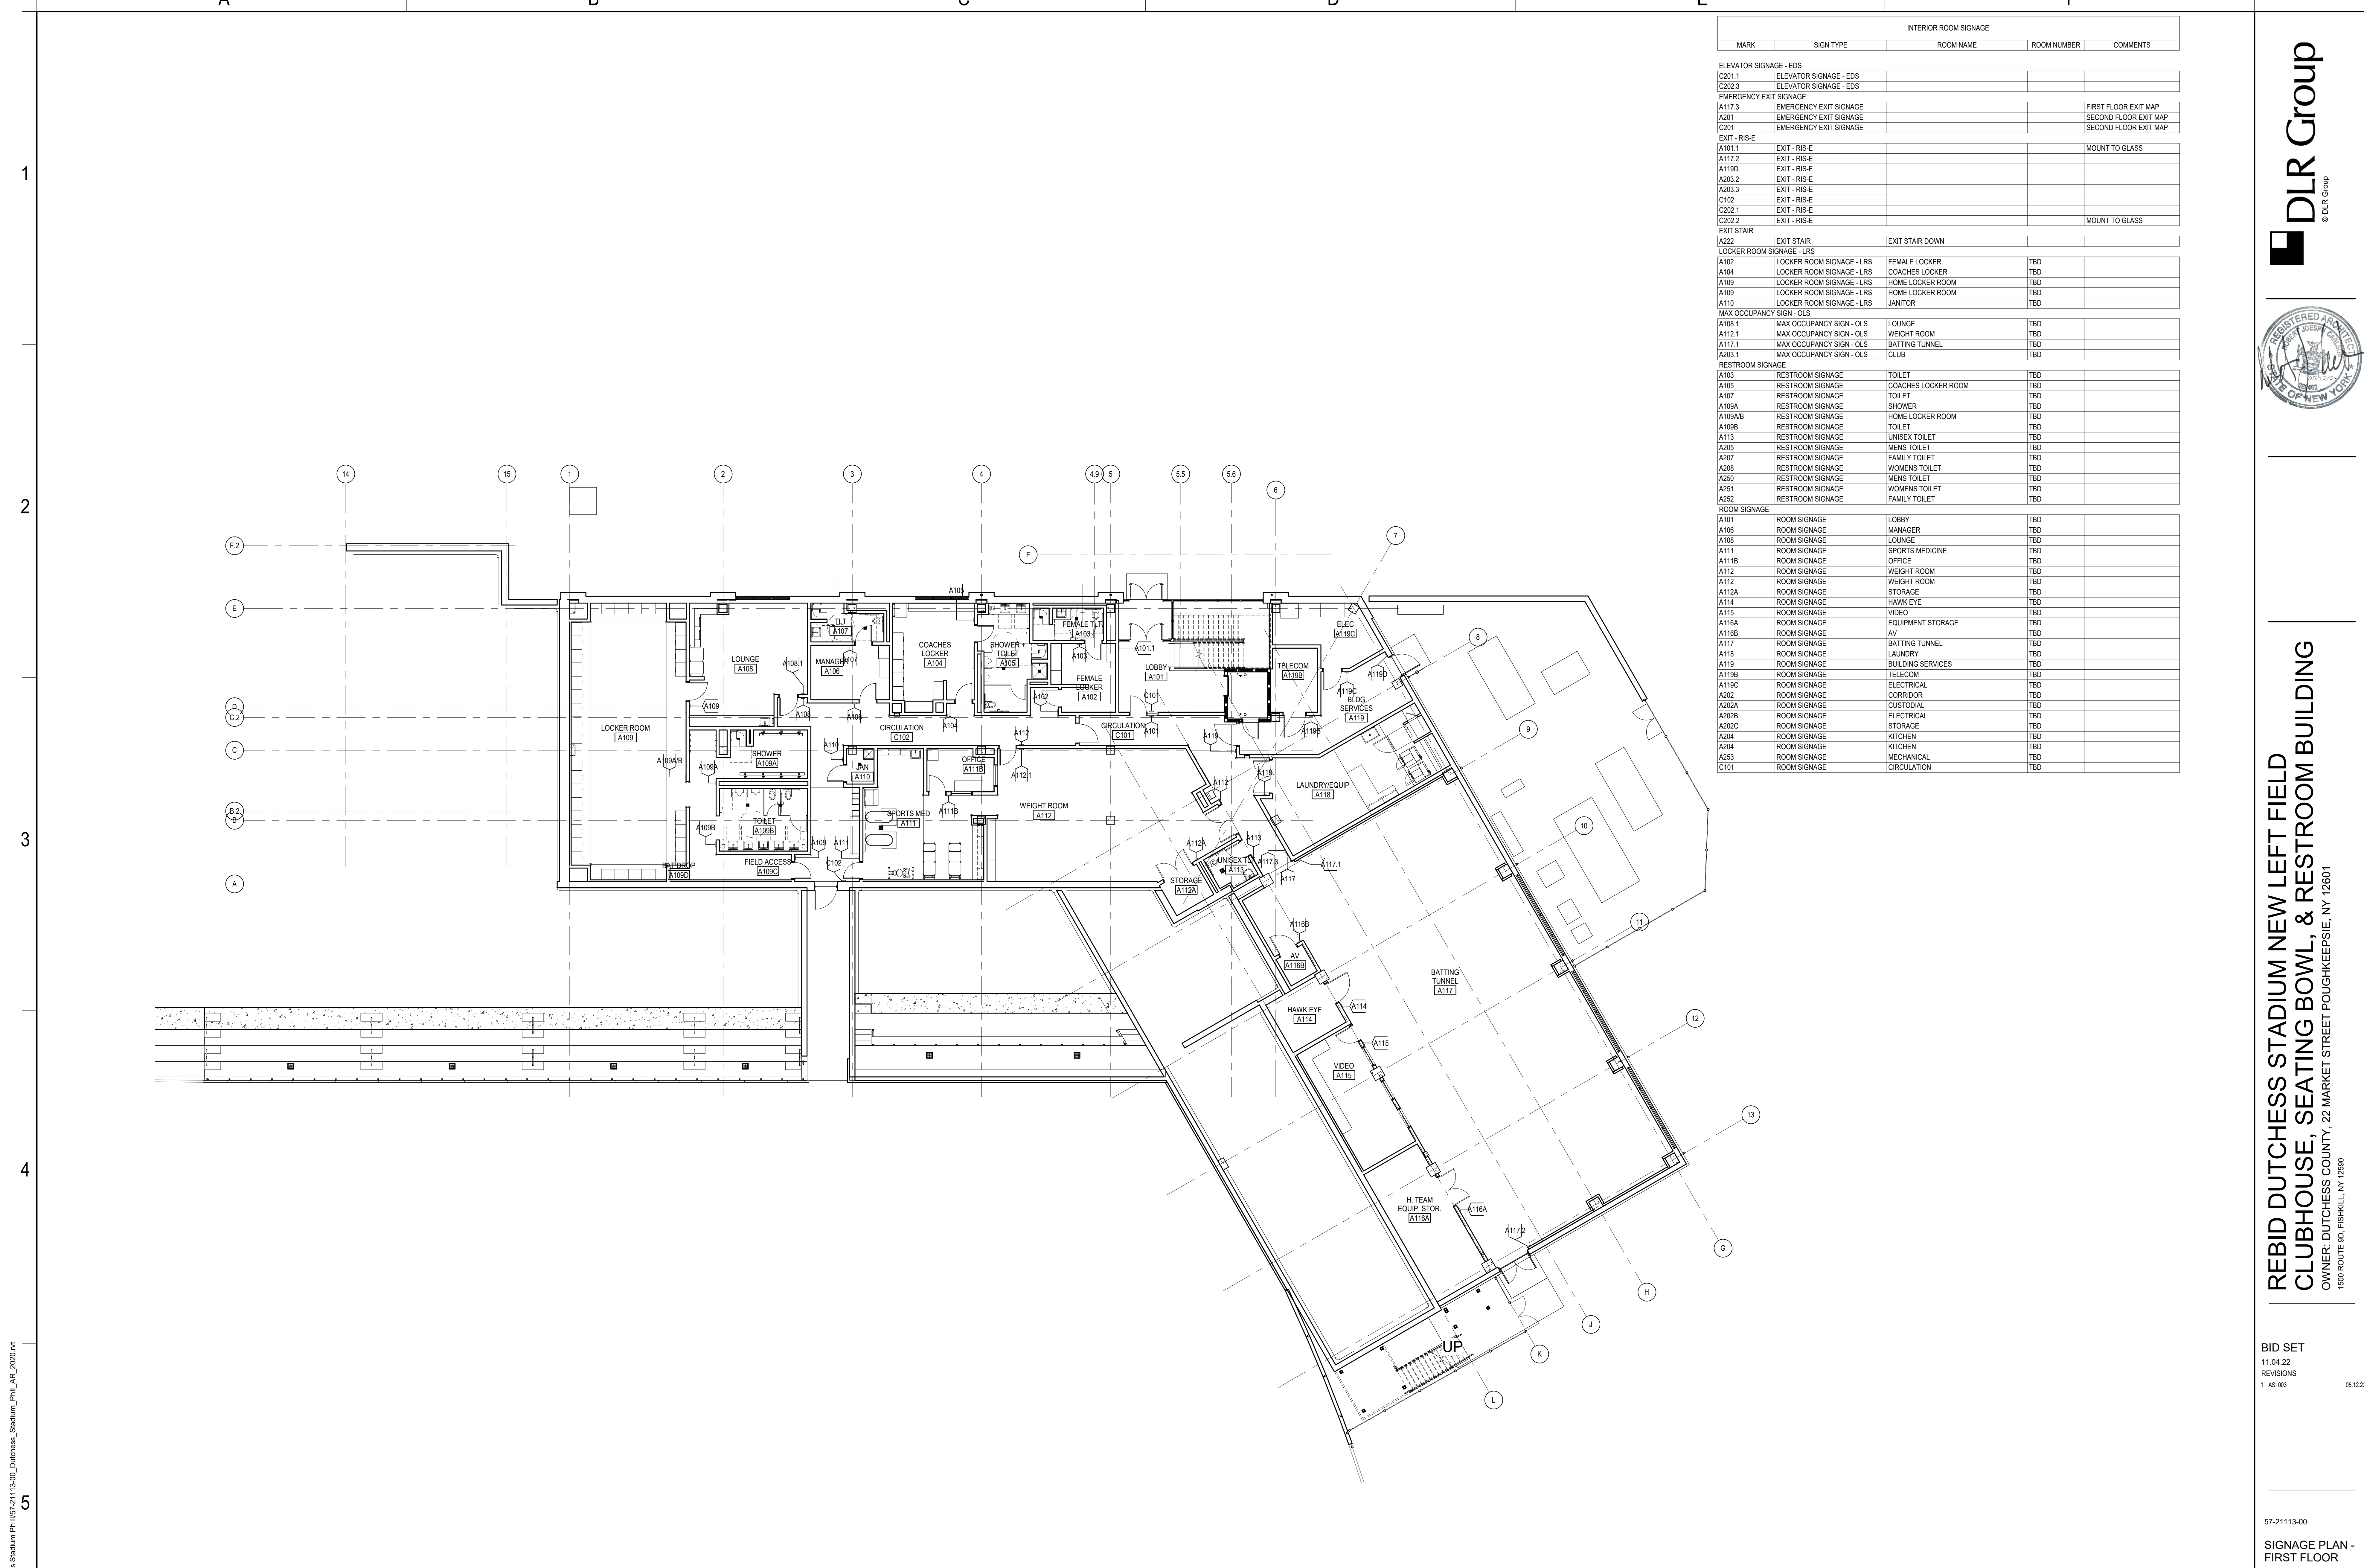

INTERIOR ROOM SIGNAGE				
MARK	SIGN TYPE	ROOM NAME	ROOM NUMBER	COMMENTS
ELEVATOR SIGNAGE - EDS				
C201.1	ELEVATOR SIGNAGE - EDS			
C202.3	ELEVATOR SIGNAGE - EDS			
EMERGENCY EXIT SIGNAGE				
A117.3	EMERGENCY EXIT SIGNAGE			FIRST FLOOR EXIT MAP
A201	EMERGENCY EXIT SIGNAGE			SECOND FLOOR EXIT MAP
C201	EMERGENCY EXIT SIGNAGE			SECOND FLOOR EXIT MAP
EXIT - RIS-E				
A101.1	EXIT - RIS-E			MOUNT TO GLASS
A117.2	EXIT - RIS-E			
A118D	EXIT - RIS-E			
A203.2	EXIT - RIS-E			
A203.3	EXIT - RIS-E			
C102	EXIT - RIS-E			
C202.1	EXIT - RIS-E			
C202.2	EXIT - RIS-E			MOUNT TO GLASS
EXIT STAIR				
A222	EXIT STAIR	EXIT STAIR DOWN		
LOCKER ROOM SIGNAGE - LRS				
A102	LOCKER ROOM SIGNAGE - LRS	FEMALE LOCKER	TBD	
A104	LOCKER ROOM SIGNAGE - LRS	COACHES LOCKER	TBD	
A109	LOCKER ROOM SIGNAGE - LRS	HOME LOCKER ROOM	TBD	
A109	LOCKER ROOM SIGNAGE - LRS	HOME LOCKER ROOM	TBD	
A110	LOCKER ROOM SIGNAGE - LRS	JANITOR	TBD	
MAX OCCUPANCY SIGN - OLS				
A108.1	MAX OCCUPANCY SIGN - OLS	LOUNGE	TBD	
A112.1	MAX OCCUPANCY SIGN - OLS	WEIGHT ROOM	TBD	
A117.1	MAX OCCUPANCY SIGN - OLS	BATTING TUNNEL	TBD	
A203.1	MAX OCCUPANCY SIGN - OLS	CLUB	TBD	
RESTROOM SIGNAGE				
A103	RESTROOM SIGNAGE	TOILET	TBD	
A105	RESTROOM SIGNAGE	COACHES LOCKER ROOM	TBD	
A107	RESTROOM SIGNAGE	TOILET	TBD	
A108A	RESTROOM SIGNAGE	SHOWER	TBD	
A108AB	RESTROOM SIGNAGE	HOME LOCKER ROOM	TBD	
A108B	RESTROOM SIGNAGE	TOILET	TBD	
A113	RESTROOM SIGNAGE	UNISEX TOILET	TBD	
A205	RESTROOM SIGNAGE	MENS TOILET	TBD	
A207	RESTROOM SIGNAGE	FAMILY TOILET	TBD	
A208	RESTROOM SIGNAGE	WOMENS TOILET	TBD	
A250	RESTROOM SIGNAGE	MENS TOILET	TBD	
A251	RESTROOM SIGNAGE	WOMENS TOILET	TBD	
A252	RESTROOM SIGNAGE	FAMILY TOILET	TBD	
ROOM SIGNAGE				
A101	ROOM SIGNAGE	LOBBY	TBD	
A106	ROOM SIGNAGE	MANAGER	TBD	
A108	ROOM SIGNAGE	LOUNGE	TBD	
A111	ROOM SIGNAGE	SPORTS MEDICINE	TBD	
A111B	ROOM SIGNAGE	OFFICE	TBD	
A112	ROOM SIGNAGE	WEIGHT ROOM	TBD	
A112	ROOM SIGNAGE	WEIGHT ROOM	TBD	
A112A	ROOM SIGNAGE	STORAGE	TBD	
A114	ROOM SIGNAGE	HAWK EYE	TBD	
A115	ROOM SIGNAGE	VIDEO	TBD	
A116A	ROOM SIGNAGE	EQUIPMENT STORAGE	TBD	
A116B	ROOM SIGNAGE	AV	TBD	
A117	ROOM SIGNAGE	BATTING TUNNEL	TBD	
A118	ROOM SIGNAGE	LAUNDRY	TBD	
A119	ROOM SIGNAGE	BUILDING SERVICES	TBD	
A119B	ROOM SIGNAGE	TELECOM	TBD	
A119C	ROOM SIGNAGE	ELECTRICAL	TBD	
A202	ROOM SIGNAGE	CORRIDOR	TBD	
A202A	ROOM SIGNAGE	CUSTODIAL	TBD	
A202B	ROOM SIGNAGE	ELECTRICAL	TBD	
A202C	ROOM SIGNAGE	STORAGE	TBD	
A204	ROOM SIGNAGE	KITCHEN	TBD	
A204	ROOM SIGNAGE	KITCHEN	TBD	
A253	ROOM SIGNAGE	MECHANICAL	TBD	
C101	ROOM SIGNAGE	CIRCULATION	TBD	

SIGNAGE PLAN - LEVEL 1
SCALE: 3/32" = 1'-0"

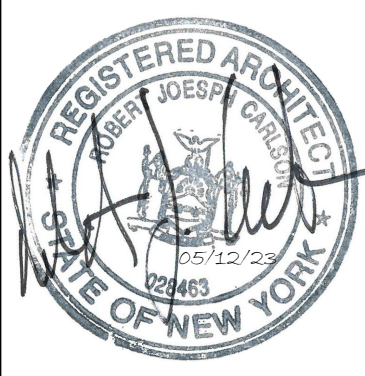

REBID DUTCHESS STADIUM NEW LEFT FIELD CLUBHOUSE, SEATING BOWL, & RESTROOM BUILDING
OWNER: DUTCHESS COUNTY, 22 MARKET STREET Poughkeepsie, NY 12601
1500 ROUTE 90, FISHKILL, NY 12590


BID SET
11.04.22
REVISIONS
1 ASI 003 05.12.23

57-21113-00
SIGNAGE PLAN - FIRST FLOOR

A14.3.ii


BM 360/02-21113-00_Dutchess Stadium Ph II 057-21113-00_Dutchess Stadium_Phil AR_2020.rvt
 15/11/2023 7:42:42 PM

1
2
3
4
5

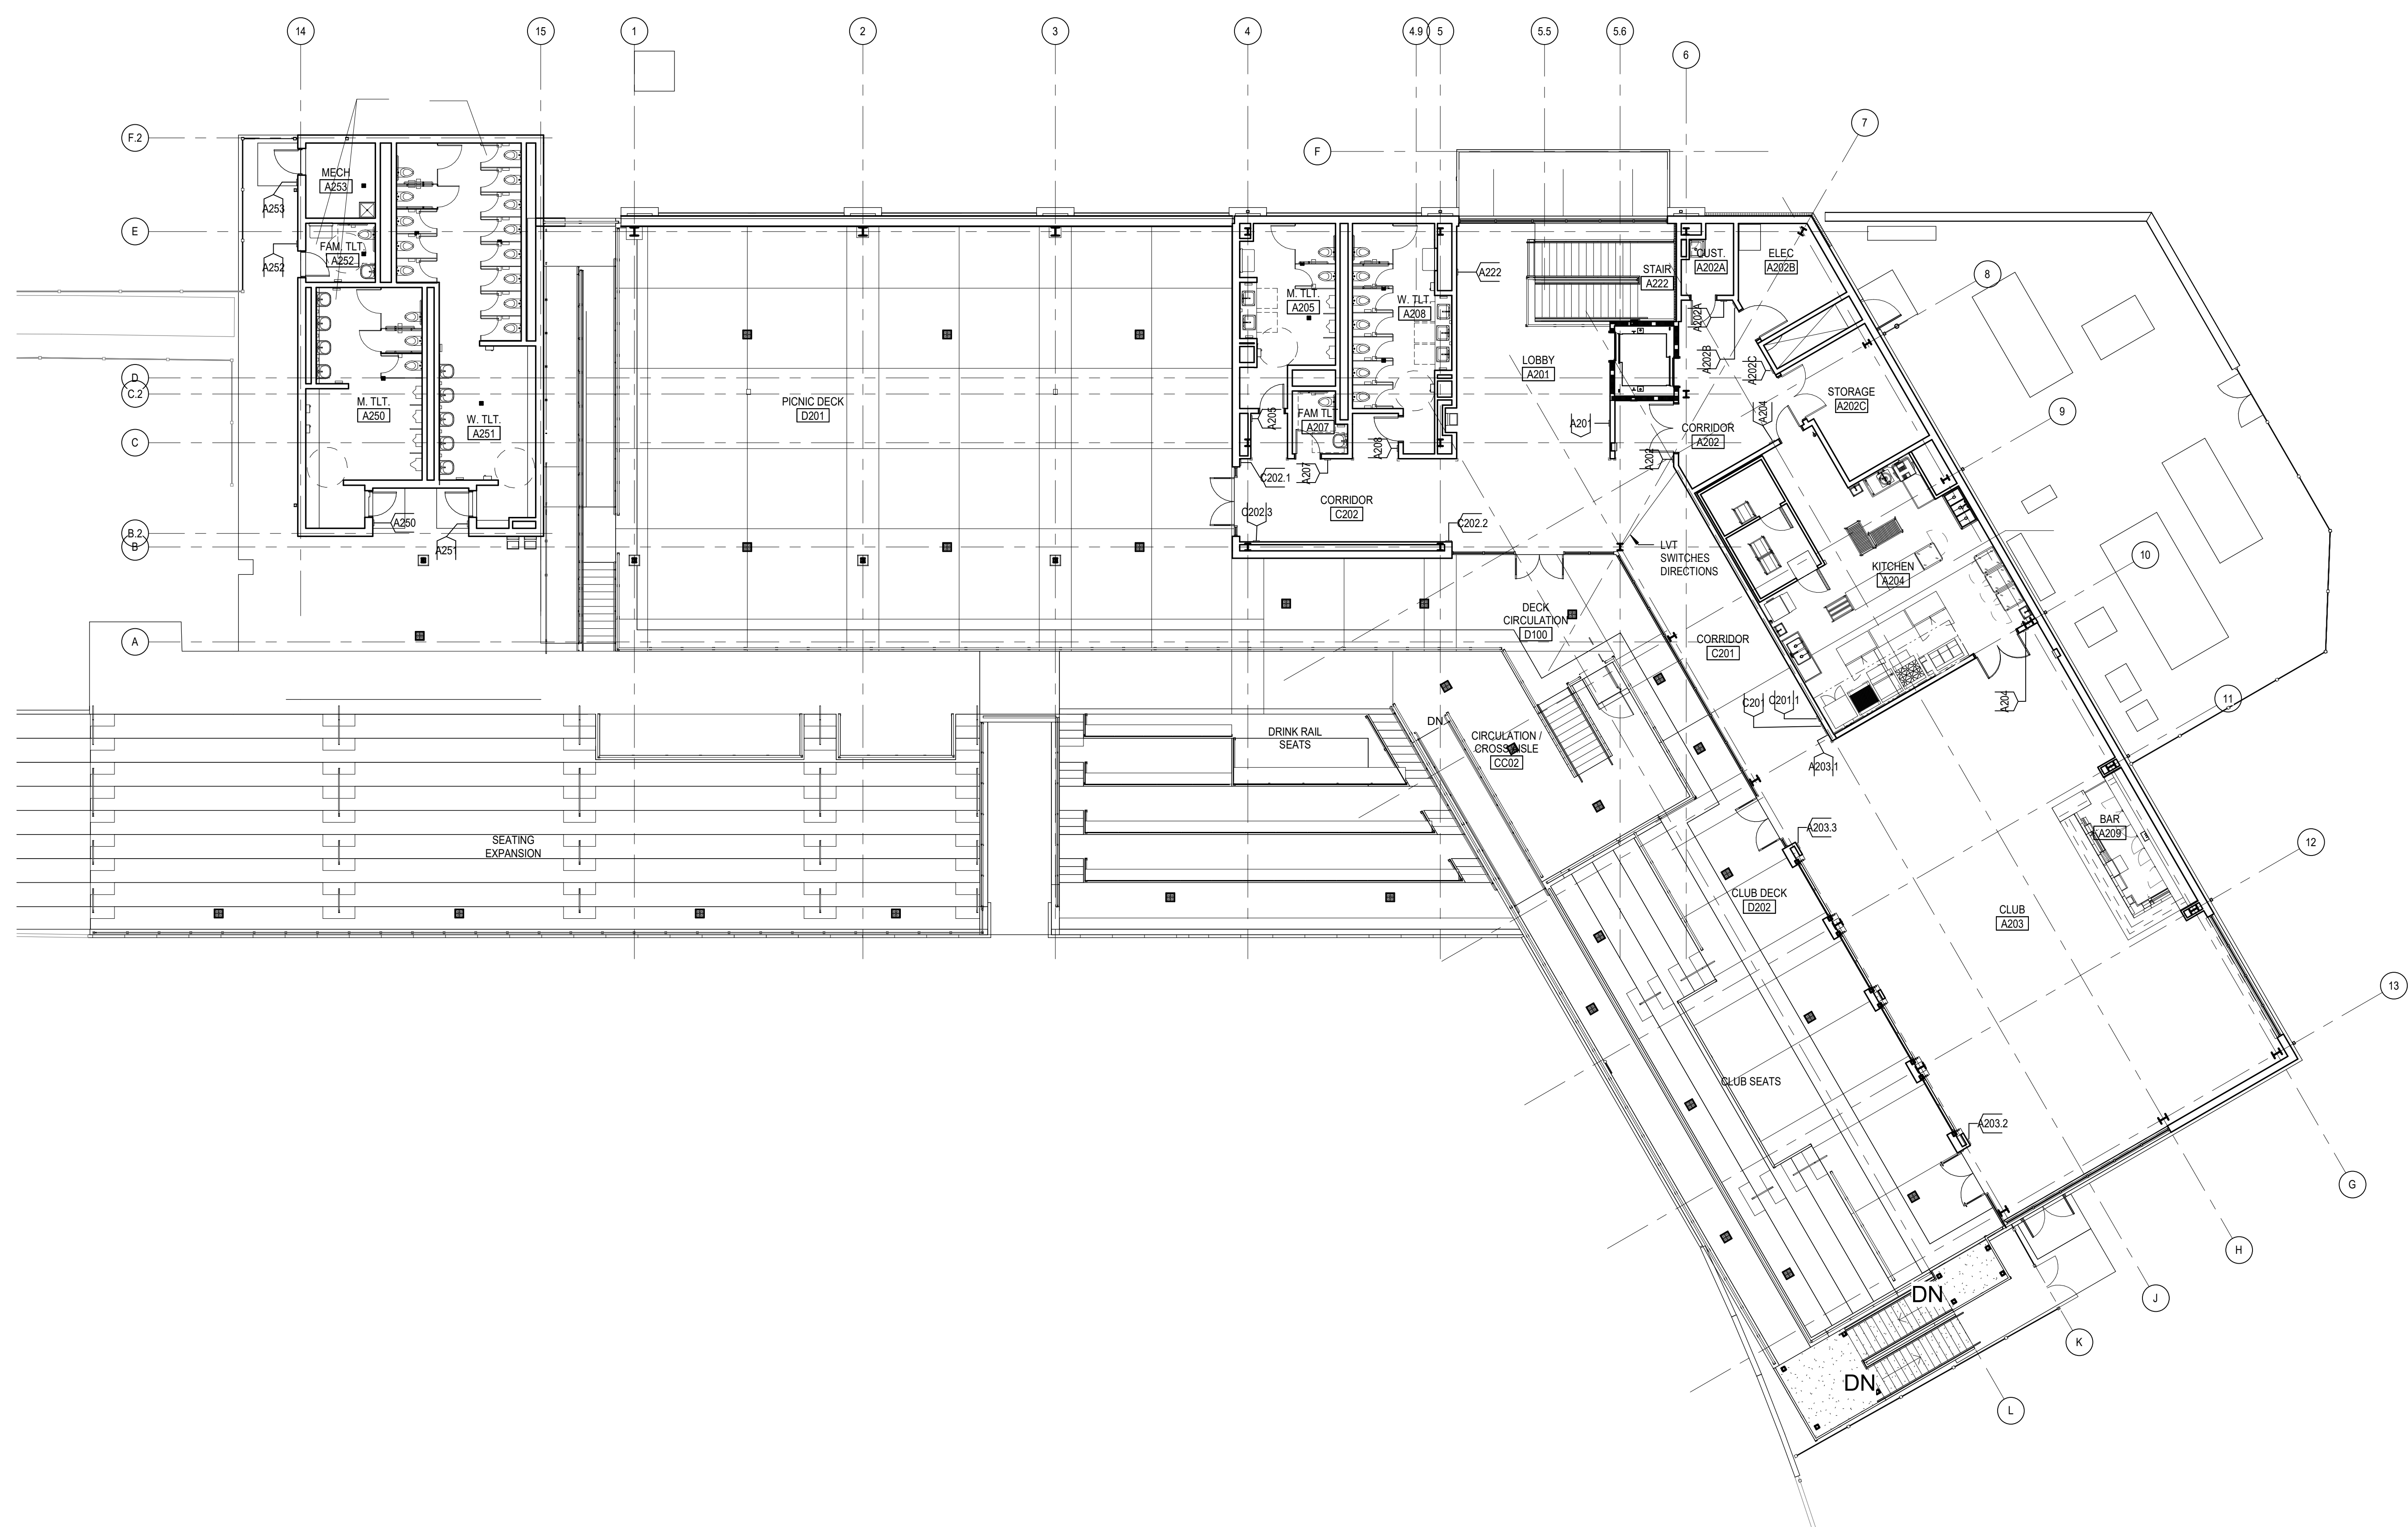

INTERIOR ROOM SIGNAGE				
MARK	SIGN TYPE	ROOM NAME	ROOM NUMBER	COMMENTS
ELEVATOR SIGNAGE - EDS				
C201.1	ELEVATOR SIGNAGE - EDS			
C202.3	ELEVATOR SIGNAGE - EDS			
EMERGENCY EXIT SIGNAGE				
A117.3	EMERGENCY EXIT SIGNAGE			FIRST FLOOR EXIT MAP
A201	EMERGENCY EXIT SIGNAGE			SECOND FLOOR EXIT MAP
C201	EMERGENCY EXIT SIGNAGE			SECOND FLOOR EXIT MAP
EXIT - RIS-E				
A101.1	EXIT - RIS-E			MOUNT TO GLASS
A117.2	EXIT - RIS-E			
A119D	EXIT - RIS-E			
A203.2	EXIT - RIS-E			
A203.3	EXIT - RIS-E			
C102	EXIT - RIS-E			
C202.1	EXIT - RIS-E			
C202.2	EXIT - RIS-E			MOUNT TO GLASS
EXIT STAIR				
A222	EXIT STAIR	EXIT STAIR DOWN		
LOCKER ROOM SIGNAGE - LRS				
A102	LOCKER ROOM SIGNAGE - LRS	FEMALE LOCKER	TBD	
A104	LOCKER ROOM SIGNAGE - LRS	COACHES LOCKER	TBD	
A109	LOCKER ROOM SIGNAGE - LRS	HOME LOCKER ROOM	TBD	
A109	LOCKER ROOM SIGNAGE - LRS	HOME LOCKER ROOM	TBD	
A110	LOCKER ROOM SIGNAGE - LRS	JANITOR	TBD	
MAX OCCUPANCY SIGN - OLS				
A108.1	MAX OCCUPANCY SIGN - OLS	LOUNGE	TBD	
A112.1	MAX OCCUPANCY SIGN - OLS	WEIGHT ROOM	TBD	
A117.1	MAX OCCUPANCY SIGN - OLS	BATTING TUNNEL	TBD	
A203.1	MAX OCCUPANCY SIGN - OLS	CLUB	TBD	
RESTROOM SIGNAGE				
A103	RESTROOM SIGNAGE	TOILET	TBD	
A105	RESTROOM SIGNAGE	COACHES LOCKER ROOM	TBD	
A107	RESTROOM SIGNAGE	TOILET	TBD	
A108A	RESTROOM SIGNAGE	SHOWER	TBD	
A109AB	RESTROOM SIGNAGE	HOME LOCKER ROOM	TBD	
A109B	RESTROOM SIGNAGE	TOILET	TBD	
A113	RESTROOM SIGNAGE	UNISEX TOILET	TBD	
A205	RESTROOM SIGNAGE	MENS TOILET	TBD	
A207	RESTROOM SIGNAGE	FAMILY TOILET	TBD	
A208	RESTROOM SIGNAGE	WOMENS TOILET	TBD	
A250	RESTROOM SIGNAGE	MENS TOILET	TBD	
A251	RESTROOM SIGNAGE	WOMENS TOILET	TBD	
A252	RESTROOM SIGNAGE	FAMILY TOILET	TBD	
ROOM SIGNAGE				
A101	ROOM SIGNAGE	LOBBY	TBD	
A106	ROOM SIGNAGE	MANAGER	TBD	
A108	ROOM SIGNAGE	LOUNGE	TBD	
A111	ROOM SIGNAGE	SPORTS MEDICINE	TBD	
A118B	ROOM SIGNAGE	OFFICE	TBD	
A112	ROOM SIGNAGE	WEIGHT ROOM	TBD	
A112	ROOM SIGNAGE	WEIGHT ROOM	TBD	
A112A	ROOM SIGNAGE	STORAGE	TBD	
A114	ROOM SIGNAGE	HAWK EYE	TBD	
A115	ROOM SIGNAGE	VIDEO	TBD	
A116A	ROOM SIGNAGE	EQUIPMENT STORAGE	TBD	
A116B	ROOM SIGNAGE	AV	TBD	
A117	ROOM SIGNAGE	BATTING TUNNEL	TBD	
A118	ROOM SIGNAGE	LAUNDRY	TBD	
A119	ROOM SIGNAGE	BUILDING SERVICES	TBD	
A119B	ROOM SIGNAGE	TELECOM	TBD	
A119C	ROOM SIGNAGE	ELECTRICAL	TBD	
A202	ROOM SIGNAGE	CORRIDOR	TBD	
A202A	ROOM SIGNAGE	CUSTODIAL	TBD	
A202B	ROOM SIGNAGE	ELECTRICAL	TBD	
A202C	ROOM SIGNAGE	STORAGE	TBD	
A204	ROOM SIGNAGE	KITCHEN	TBD	
A204	ROOM SIGNAGE	KITCHEN	TBD	
A253	ROOM SIGNAGE	MECHANICAL	TBD	
C101	ROOM SIGNAGE	CIRCULATION	TBD	


OVERALL SIGNAGE PLAN - LEVEL 2
SCALE: 3/32" = 1'-0"

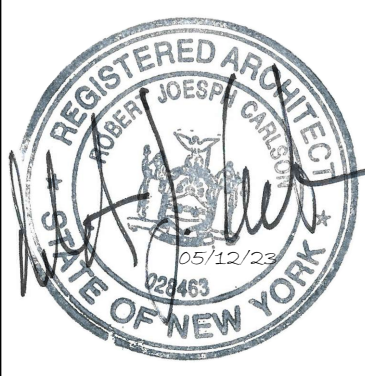

**DUTCHESS STADIUM RIGHT FIELD CLUBHOUSE,
OUTFIELD WALL & BULLPEN RELOCATION**
OWNER: DBH HUDSON VALLEY LLC, P.O. BOX 661 FISHKILL, NY 12524
1600 ROUTE 9D, FISHKILL, NY 12524

CONSTRUCTION DOCUMENTS
08.12.22
REVISIONS
1 ASI 003 05.12.23

57-21113-00
SIGNAGE PLAN -
SECOND PLAN

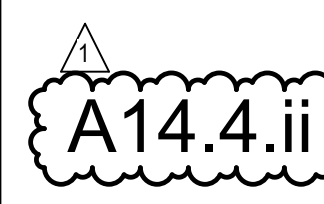

BM 360/02-21113-00_Dutchess Stadium Ph II 057-21113-00_Dutchess Stadium_Ph II_AR_2020.rvt
 15/11/2023 7:47:53 PM