

NEW COMMUNITY SCHOOL 35 AT ST DENIS SITE

YONKERS JOINT SCHOOLS
CONSTRUCTION BOARD
121 McLean Avenue
Yonkers, NY 10705


KG+D listen imagine build
KG+D ARCHITECTS, PC
265 MAIN STREET - MOUNT KISCO, NEW YORK 10549
P:914.666.5900 KGDARCHITECTS.COM

NY SED PROJECT CONTROL NO.
66-23-00-01-0-346-001

CONSTRUCTION DOCUMENTS

GENERAL NOTES

- SEE A801 FOR ALL INTERIOR WALL TYPES. SEE SPECS FOR OTHER WALL INFO
- CORRIDOR, CLASSROOM & ALL TEACHING SPACE WALLS SHALL BE:
WALL TYPE 2 - (NON-FIRE-RATED)
* MOST OTHER INTERIOR WALLS SHALL BE:
WALL TYPE 2 - (NON-FIRE-RATED), UNLESS OTHERWISE TAGGED
- STAIR ENCLOSURE WALLS SHALL BE:
WALL TYPE M8 - (2hr FIRE-RATED), UNLESS OTHERWISE TAGGED
- FURRING AROUND COLUMNS SHALL BE:
WALL TYPE F3 - U.N.O. OR TAGGED
- 2 DENOTES WALL TYPE (TAG) & FIRE-RATING - WHERE INDICATED - WALL FIRE-RATINGS (IN HOURS)
- 3 DENOTES 2hr FIRE-RATED WALL TYPE
2 DENOTES TYPE 2 WALL FIRE-RATED FOR 2 HOURS
- 4 DENOTES NON-FIRE-RATED OR 1hr FIRE-RATED WALL TYPE
1 DENOTES TYPE 1 WALL NON-FIRE-RATED
- 5 DENOTES DOOR NUMBER
SEE A802 FOR DOOR SCHEDULES
SEE A803 FOR OTHER DOOR INFO
SEE SPEC FOR HARDWARE SETS
- 6 DENOTES HOLLOW METAL FRAME - SEE A804, A805 & SPECS FOR MORE INFO
- 7 RW DENOTES "RESCUE WINDOW" SEE SPECS FOR MORE INFO
SEE A804 FOR WINDOWS
- 8 DIMENSIONS SHOWN FOR INTERIOR WALLS ARE EITHER "FACE OF SHEETROCK" OR "FACE OF CMU"
- 9 FACE OF ADJACENT WALL TO EDGE OF DOOR FRAME IS 4" TYP U.N.O. (SEE DETAILS A, B & C/A803)
- 10 MASONRY WALLS - ALL EXPOSED EDGES & ALL WALL OUTSIDE CORNERS SHALL BE BULLNOSE (e.g. C/A803)
- 11 SEE A806 & A807 FOR FINISH SCHEDULES
- 12 HATCH INDICATES ADD ALTERNATE CASEWORK, MILLWORK & GYM EQ.

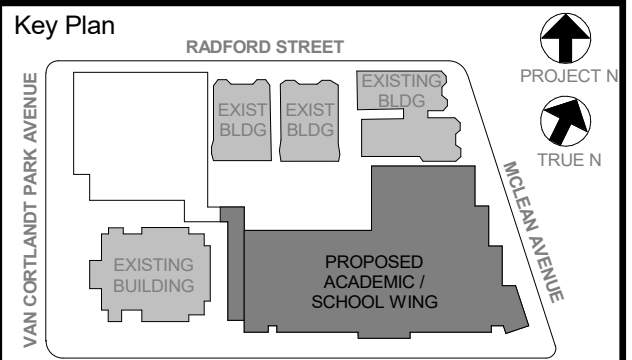

NOTE: ALL DIMENSIONS, DIMENSIONS AND AREAS INDICATED OR REPRESENTED BY THIS DRAWING ARE OWNED BY AND ARE THE PROPERTY OF THE ARCHITECT. ANY DIMENSIONS, DIMENSIONS AND AREAS INDICATED OR REPRESENTED BY THIS DRAWING ARE OWNED BY AND ARE THE PROPERTY OF THE ARCHITECT.

Professional Seal


5	11/01/2021	ISSUE FOR BID
3	07/14/2021	CONSTRUCTION DOCS - NYSED
2	12/15/2020	DESIGN DEVELOPMENT
1	08/31/2020	SCHEMATIC DESIGN
No.	Date	Issue

Sheet Title

1st FLOOR PLAN

Job No. 2019-1026 Date 08/31/2020
Scale AS NOTED Drawn / Checked - -
Sheet Number

A201

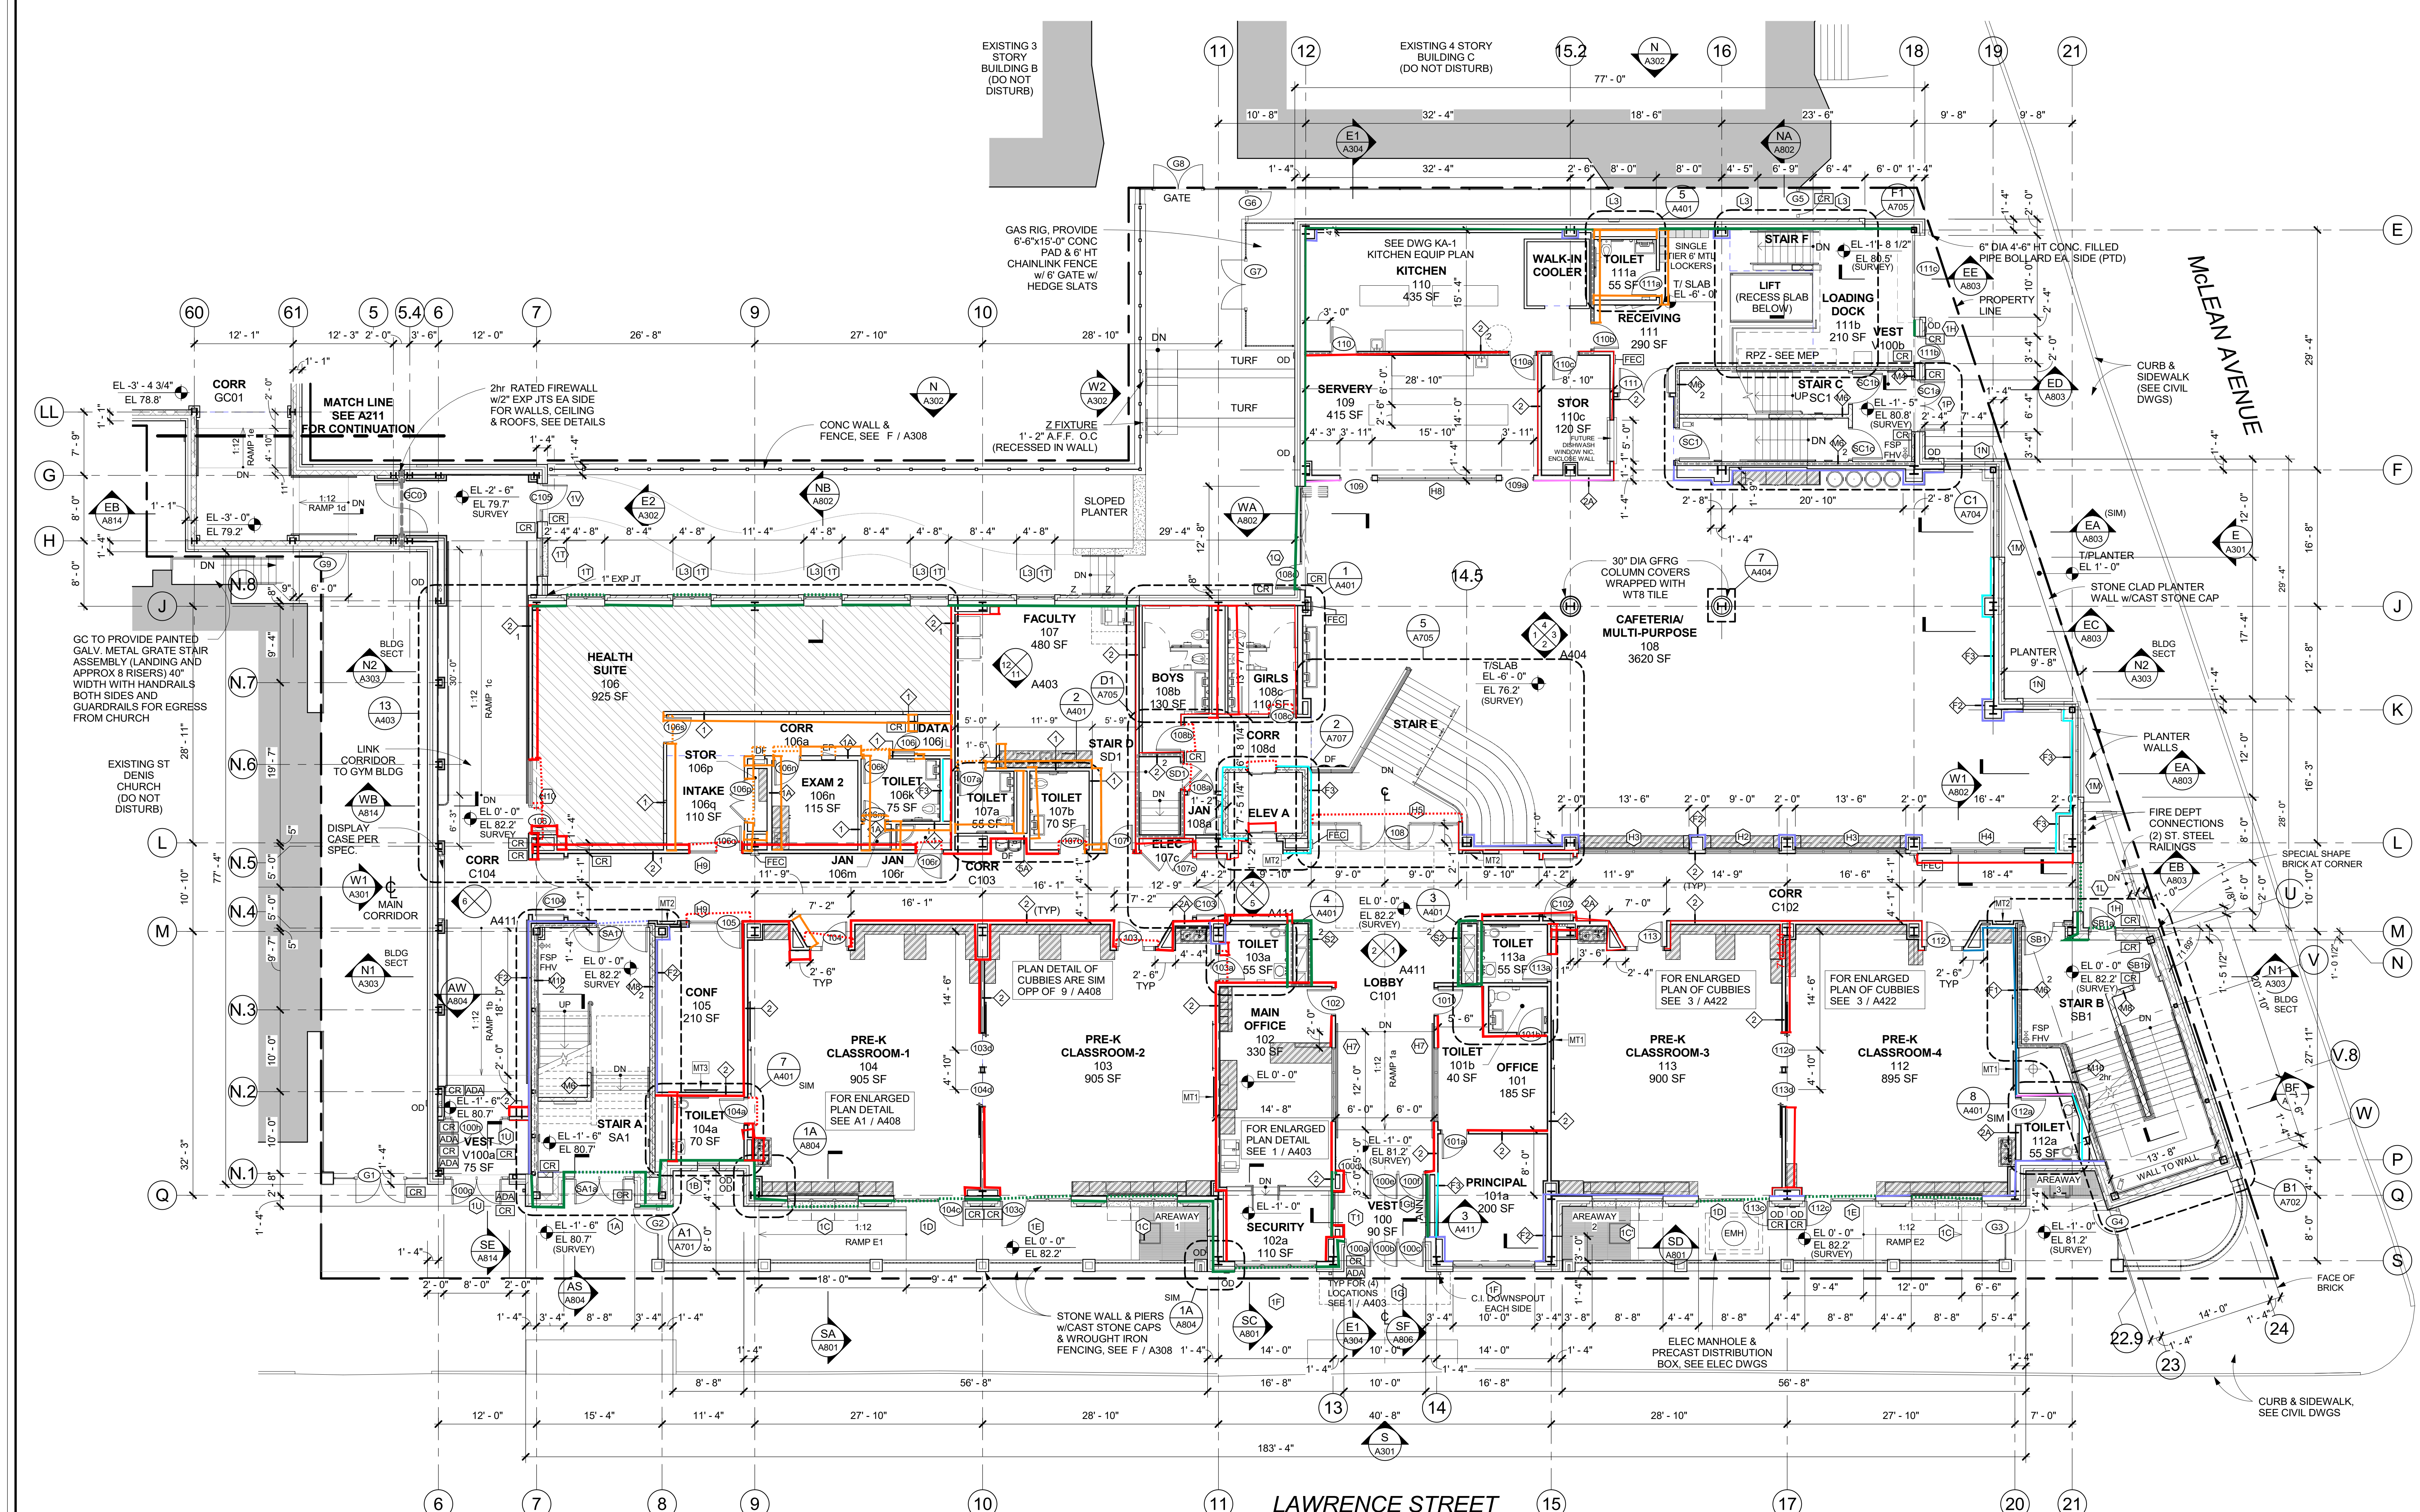

1st FLOOR PLAN
1/8" = 1'-0"

