


- NOTE ADD ALTERNATE - CASEWORK / MILLWORK / GYM EQUIPMENT, ITEMS WITHIN THIS ADD ALTERNATE ARE NOT PART OF BASE BID. REVIEW FURTHER INFORMATION IN SPEC.
- MT DENOTES MONITOR, WALL-MOUNTED AV EQUIPMENT (DISPLAY MONITOR) BY OWNER. GO TO PROVIDE REQUIRED BLOCKING. COORDINATE FINAL LOCATION WITH OWNER'S AV VENDOR & ARCHITECT
- WB DENOTES WHITEBOARD
- TB DENOTES TACK BOARD, SEE SPEC SECTION 101100
- DB DENOTES DIVERSIBOARD PRODUCT, SEE SPEC SECTION 101100 FOR MORE INFO.
- DF DENOTES DRINKING FOUNTAIN
- ALL EXTERIOR CORNERS OF WALL TILE TO HAVE SCHLUTER EDGES.
- UNLESS OTHERWISE NOTED, ELECTRICAL OUTLETS & DATA OUTLETS ARE TO BE 18"(1'-0") ON CENTER A.F.F., TYPICAL. EXCEPTION: ALL OUTLETS AT COUNTERS ARE TO BE 42"(3'-6") A.F.F. TO THE BOTTOM OF THE OUTLET PLATE, TYP. SEE ELECTRICAL FOR MORE INFORMATION.

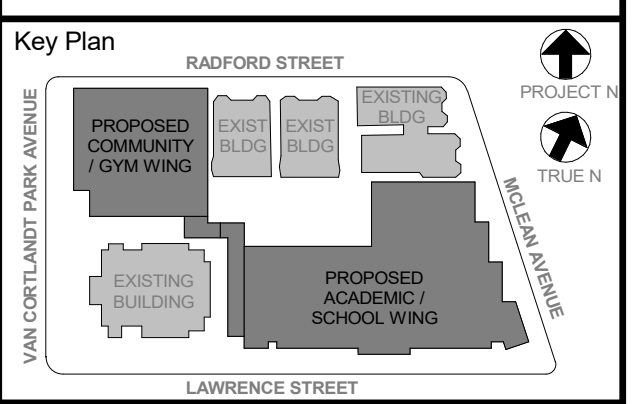

NOTE: ALL LOCAL LEGAL REQUIREMENTS ARE PLANNED AND INDICATED OR REPRESENTED BY THIS DRAWING AND ARE OWNED BY AND ARE THE PROPERTY OF KGD ARCHITECTS, PC. THESE ARE NOT TO BE USED FOR ANY OTHER PROJECT OR FOR ANY OTHER PURPOSE WITHOUT THE WRITTEN PERMISSION OF KGD.

WRITTEN DIMENSIONS ON THIS DRAWING SHALL HAVE PRECEDENCE OVER ANNOTATED DIMENSIONS. CONTRACTOR SHALL VERIFY ALL ACTUAL DIMENSIONS AND CONDITIONS ON THE JOB AND THE ARCHITECT MUST BE NOTIFIED OF ANY DISCREPANCIES FROM DIMENSIONS AND CONDITIONS SHOWN. SHOP DETAILS MUST BE SUBMITTED TO THIS OFFICE FOR APPROVAL BEFORE PROCEEDING WITH FABRICATION.

ALTERATIONS BY ANY PERSON, IN ANY WAY, OF ANY ITEM CONTAINED ON THIS DOCUMENT, UNLESS ACTING UNDER THE DIRECTION OF THE LICENSED ARCHITECT, ENGINEER, PROFESSIONAL DESIGNER, OR ARCHITECT, IS A VIOLATION OF COPYRIGHT AND TRADE SECRET LAWS OF NEW YORK STATE AND FEDERAL LAWS. ANY SUCH VIOLATION SHALL BE REPORTED TO THE APPROPRIATE AUTHORITIES.

Professional Seal


5	11/01/2021	ISSUE FOR BID
4	08/24/2021	NYSED ADDENDUM 1
3	07/14/2021	CONSTRUCTION DOCS - NYSED
No.	Date	Issue

CAFETERIA INTERIOR DETAILS


Job No.	2019-1026	Date	09/07/21
Scale	AS NOTED	Drawn / Checked	- / -

Sheet Number


A404

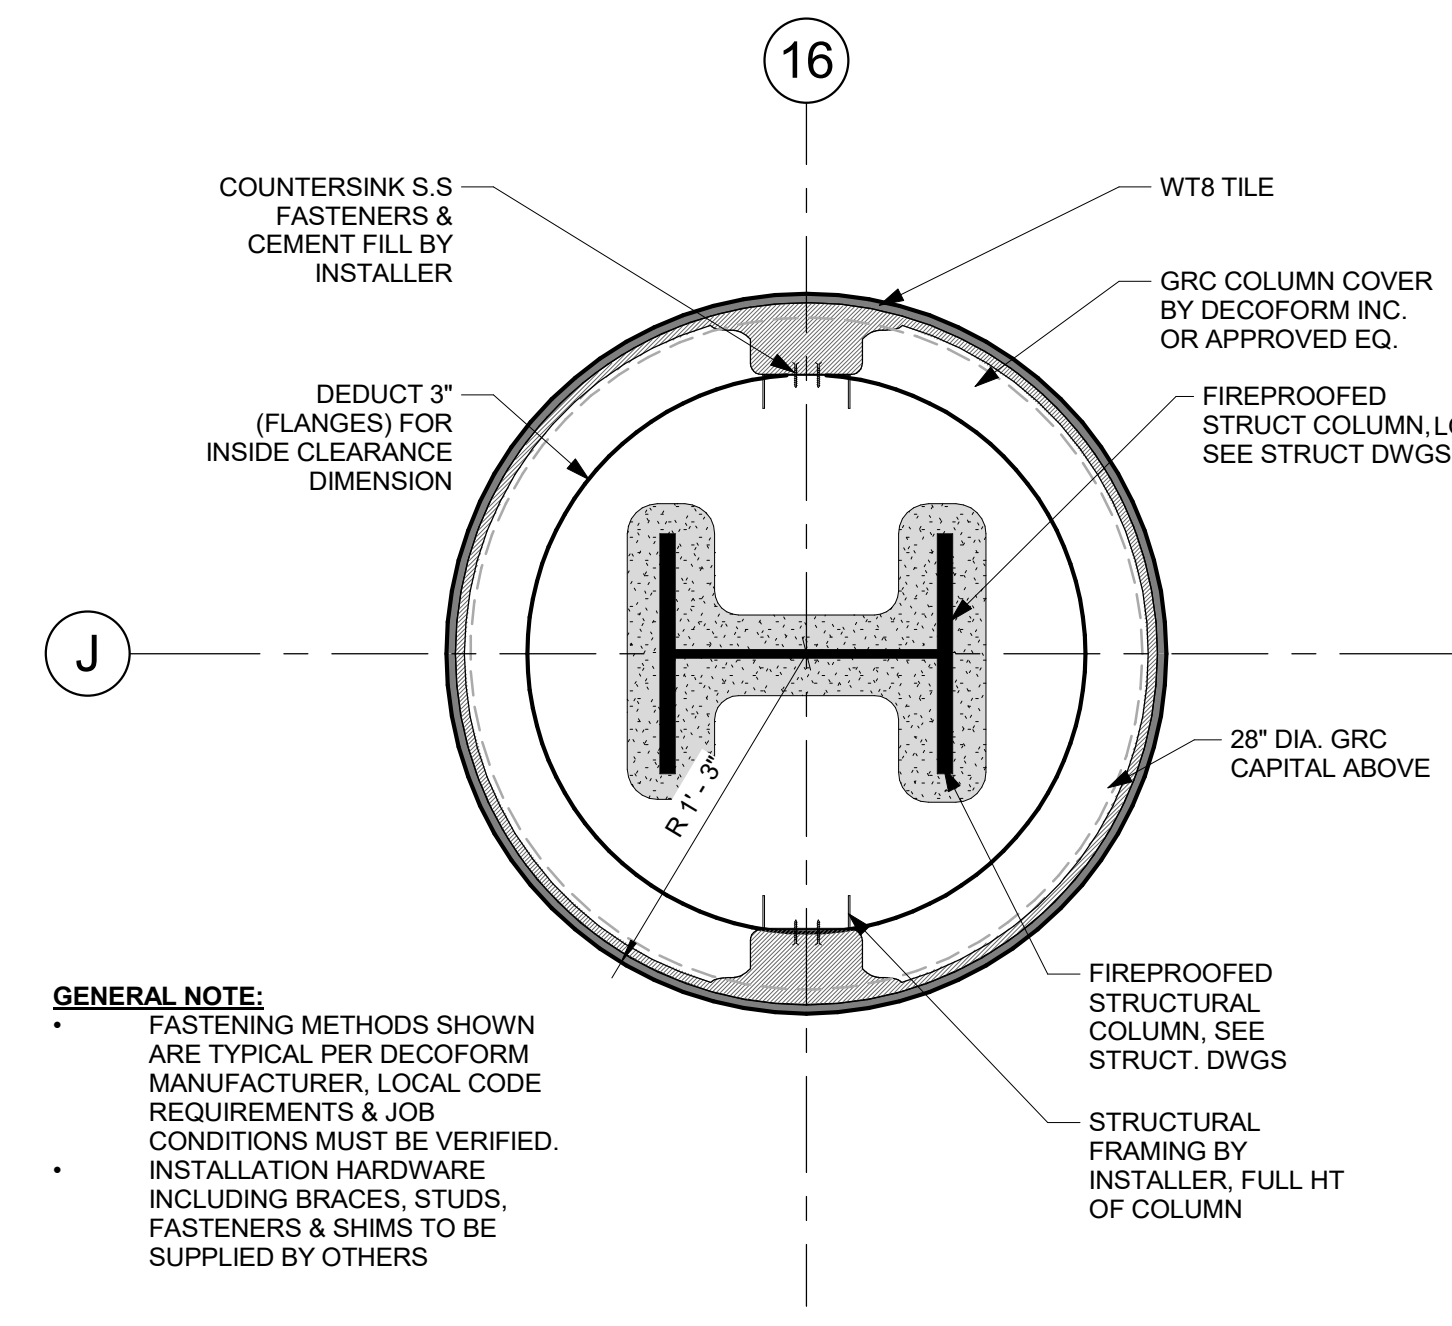


7 CAFETERIA COLUMN ENLARGED PLAN
1 1/2" = 1'-0"

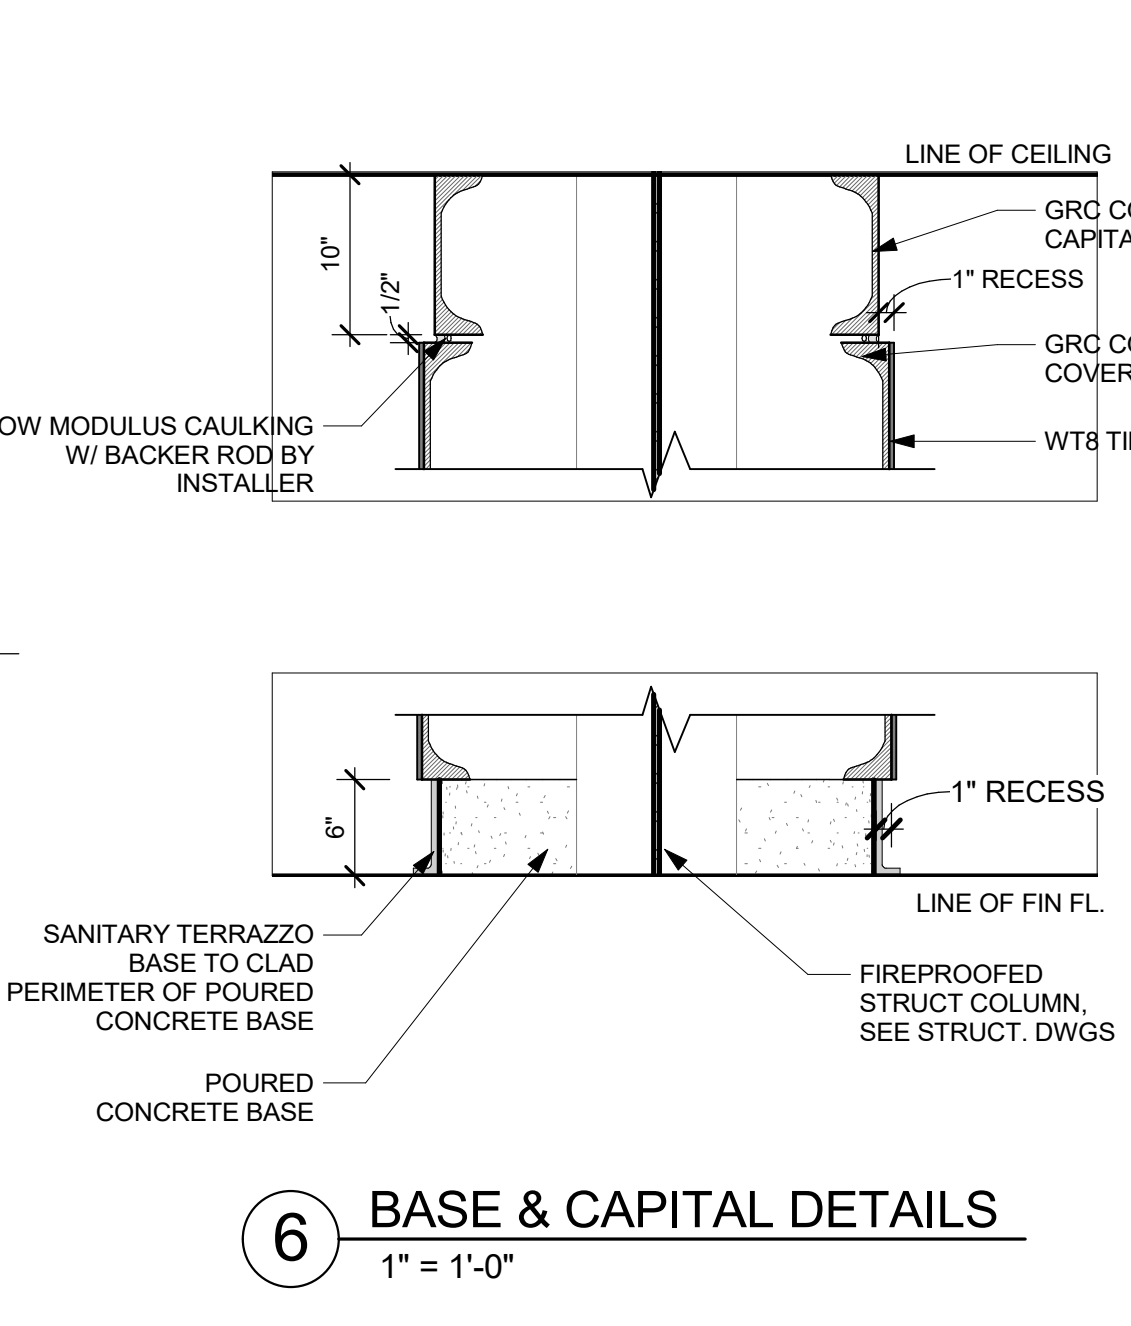


6 BASE & CAPITAL DETAILS
1" = 1'-0"

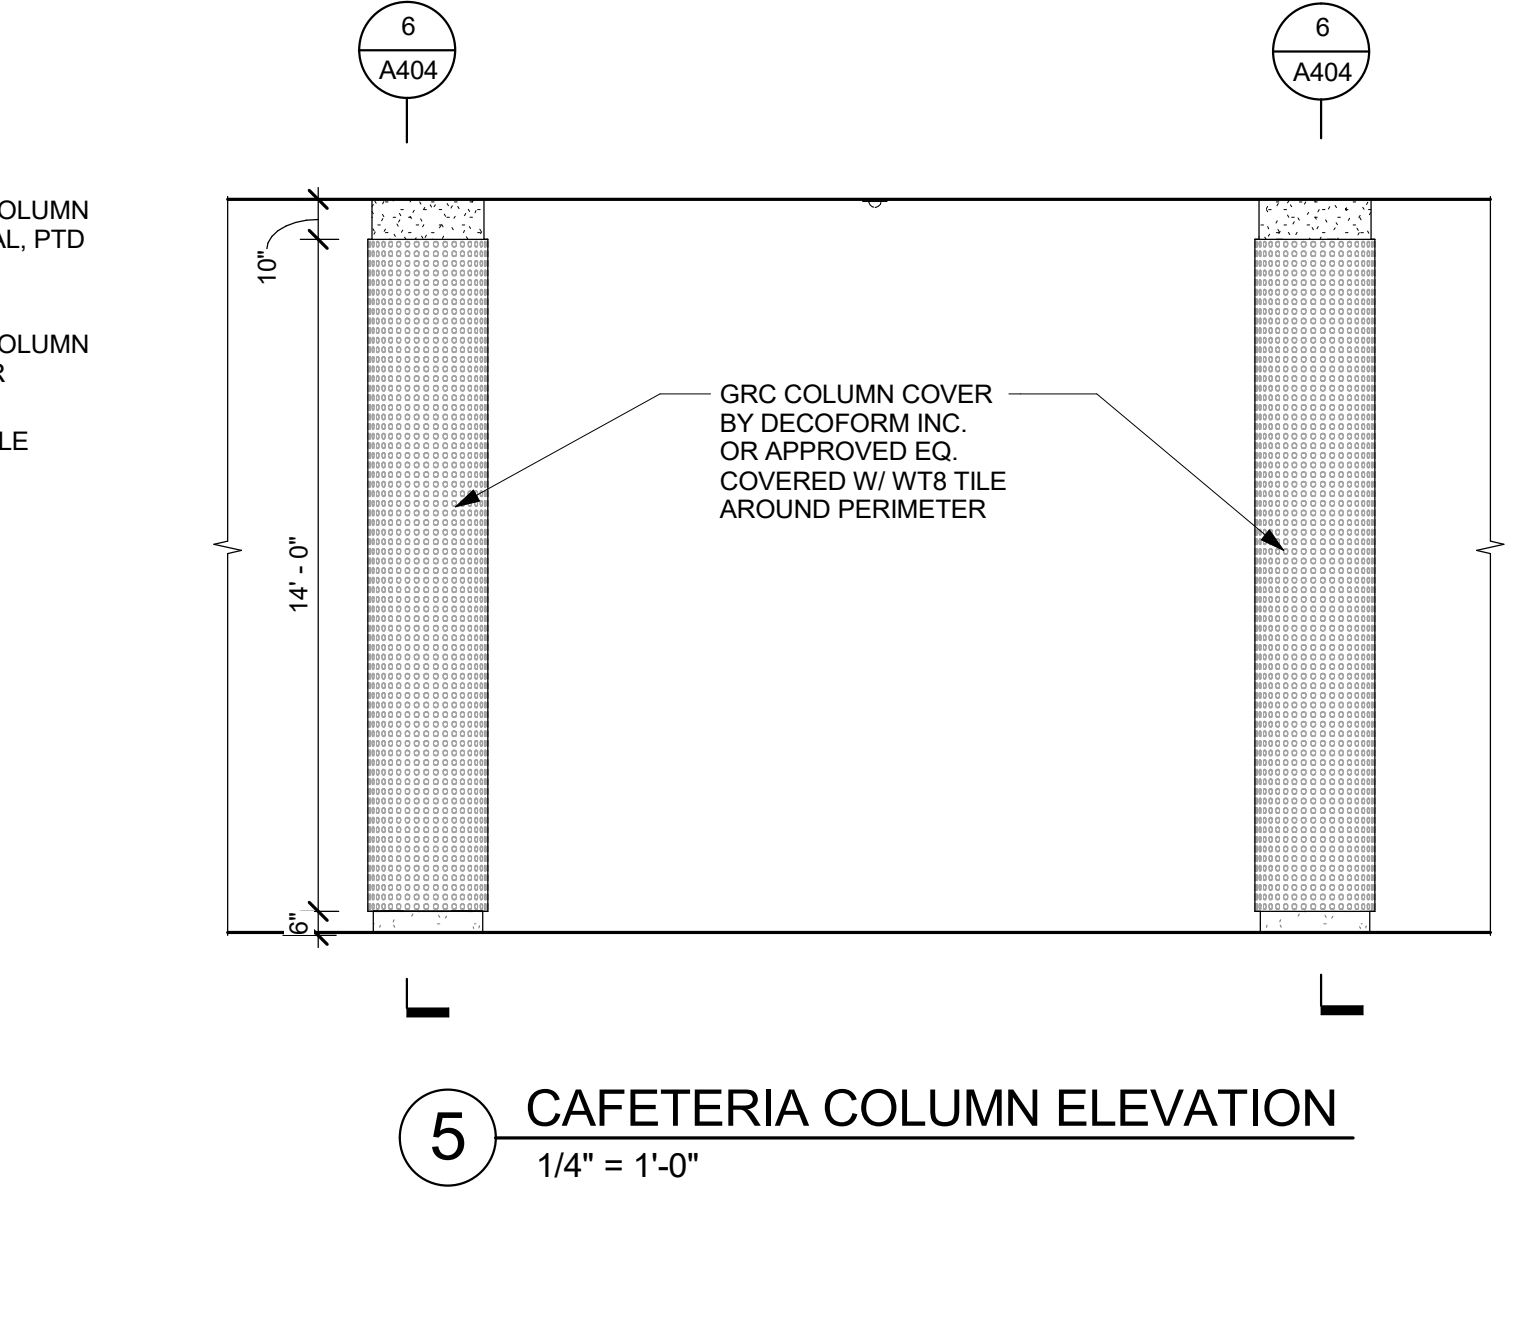


5 CAFETERIA COLUMN ELEVATION
1/4" = 1'-0"

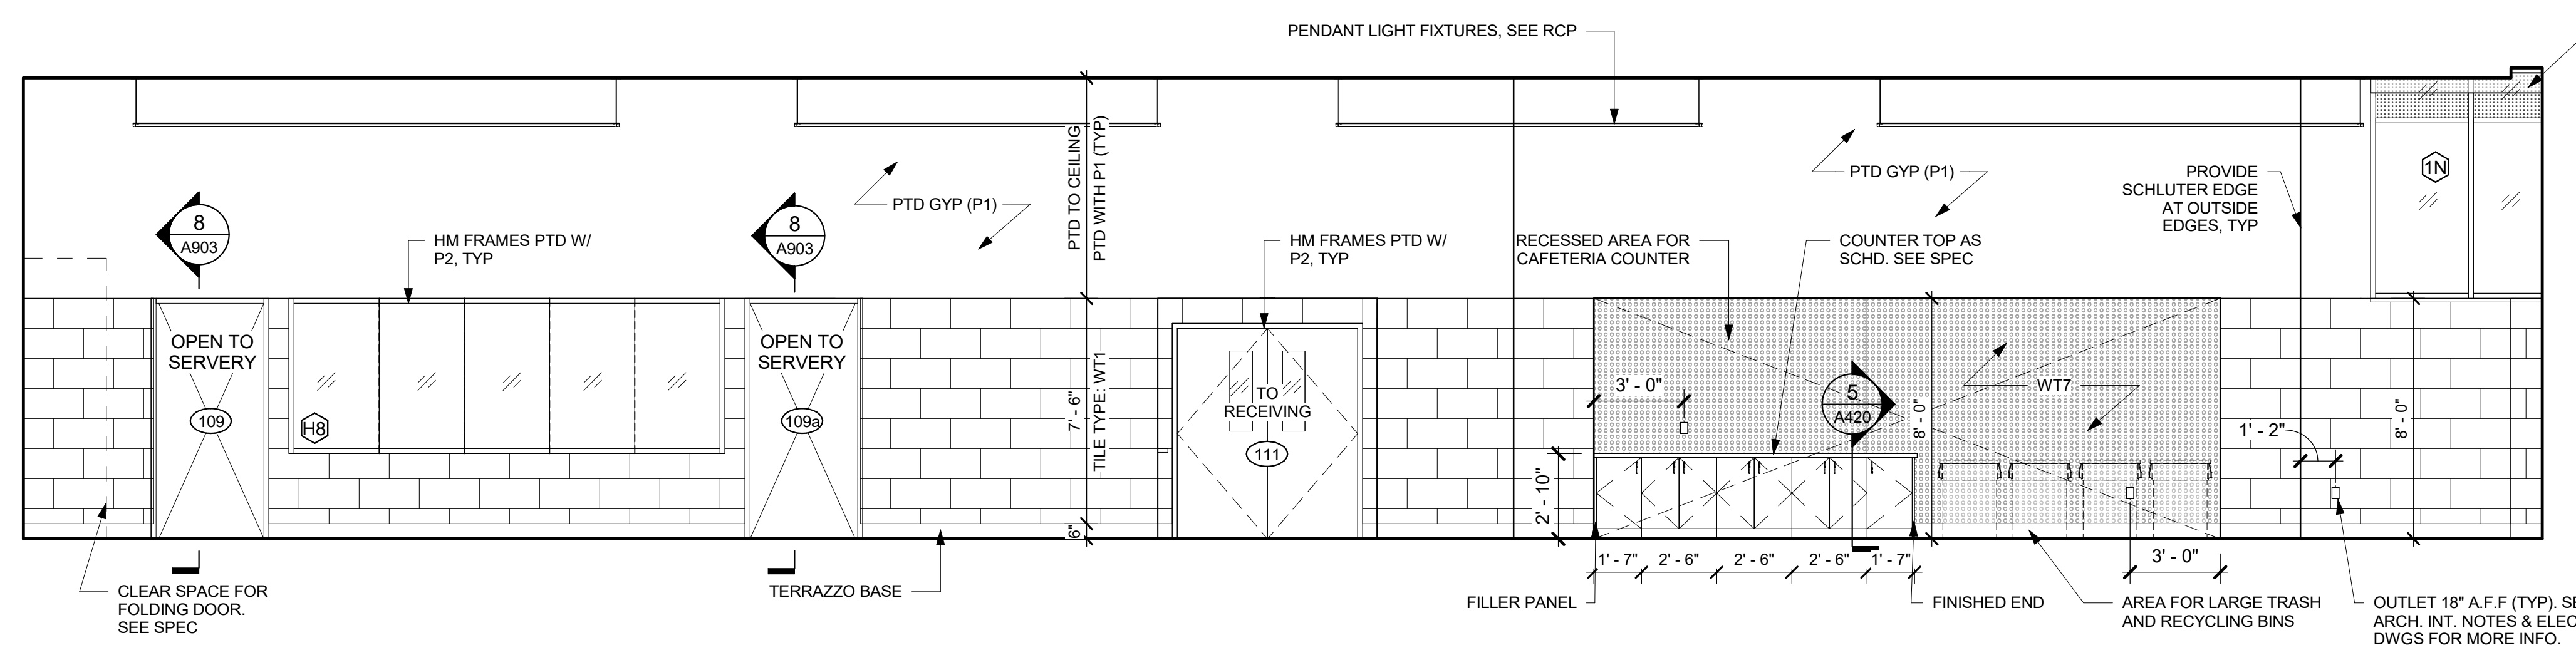

4 CAFETERIA - NORTH ELEV
1/4" = 1'-0"

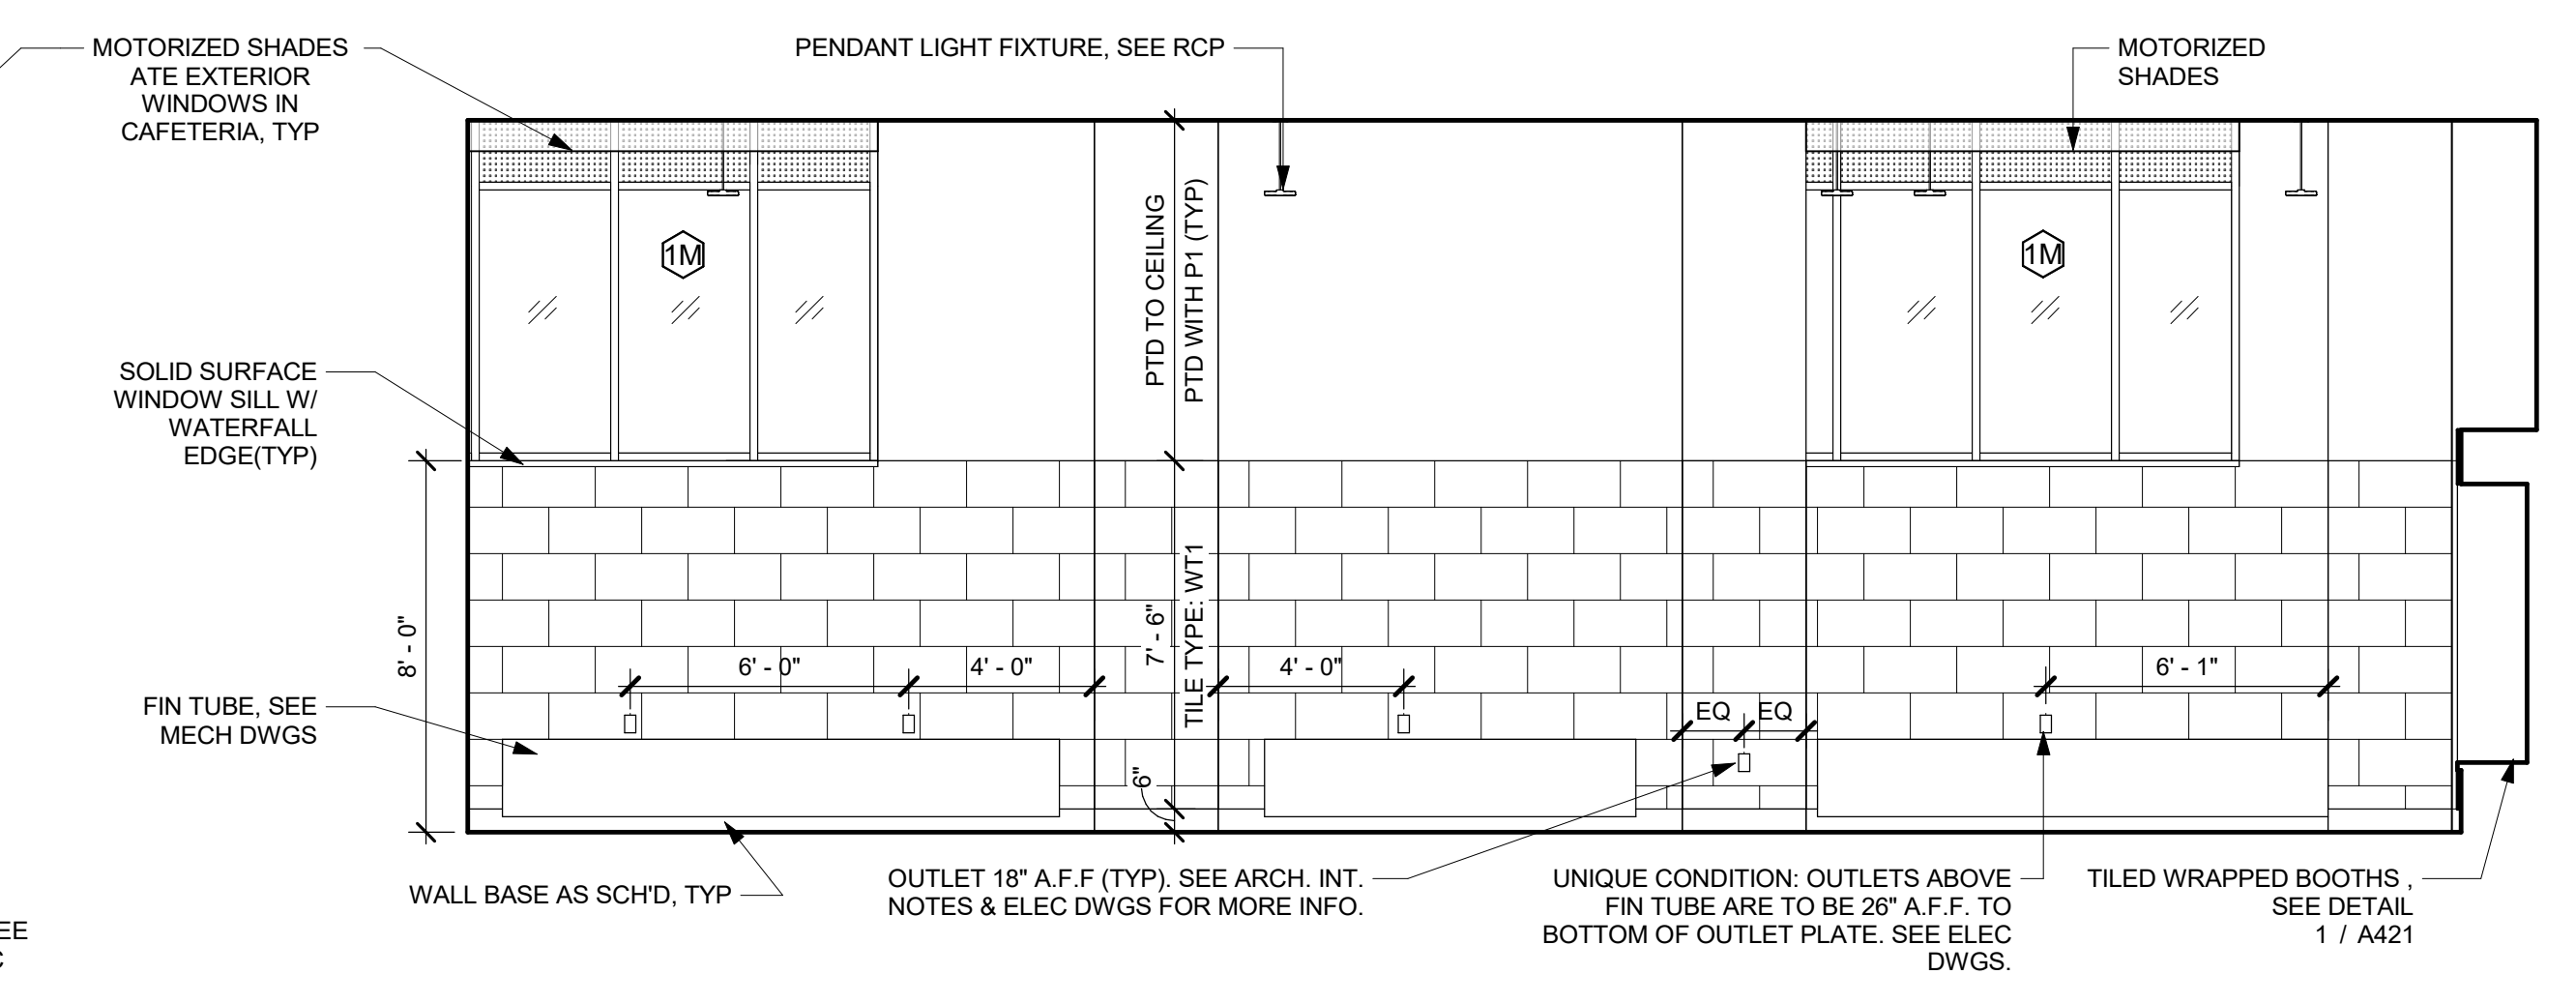

3 CAFETERIA - EAST ELEV
1/4" = 1'-0"

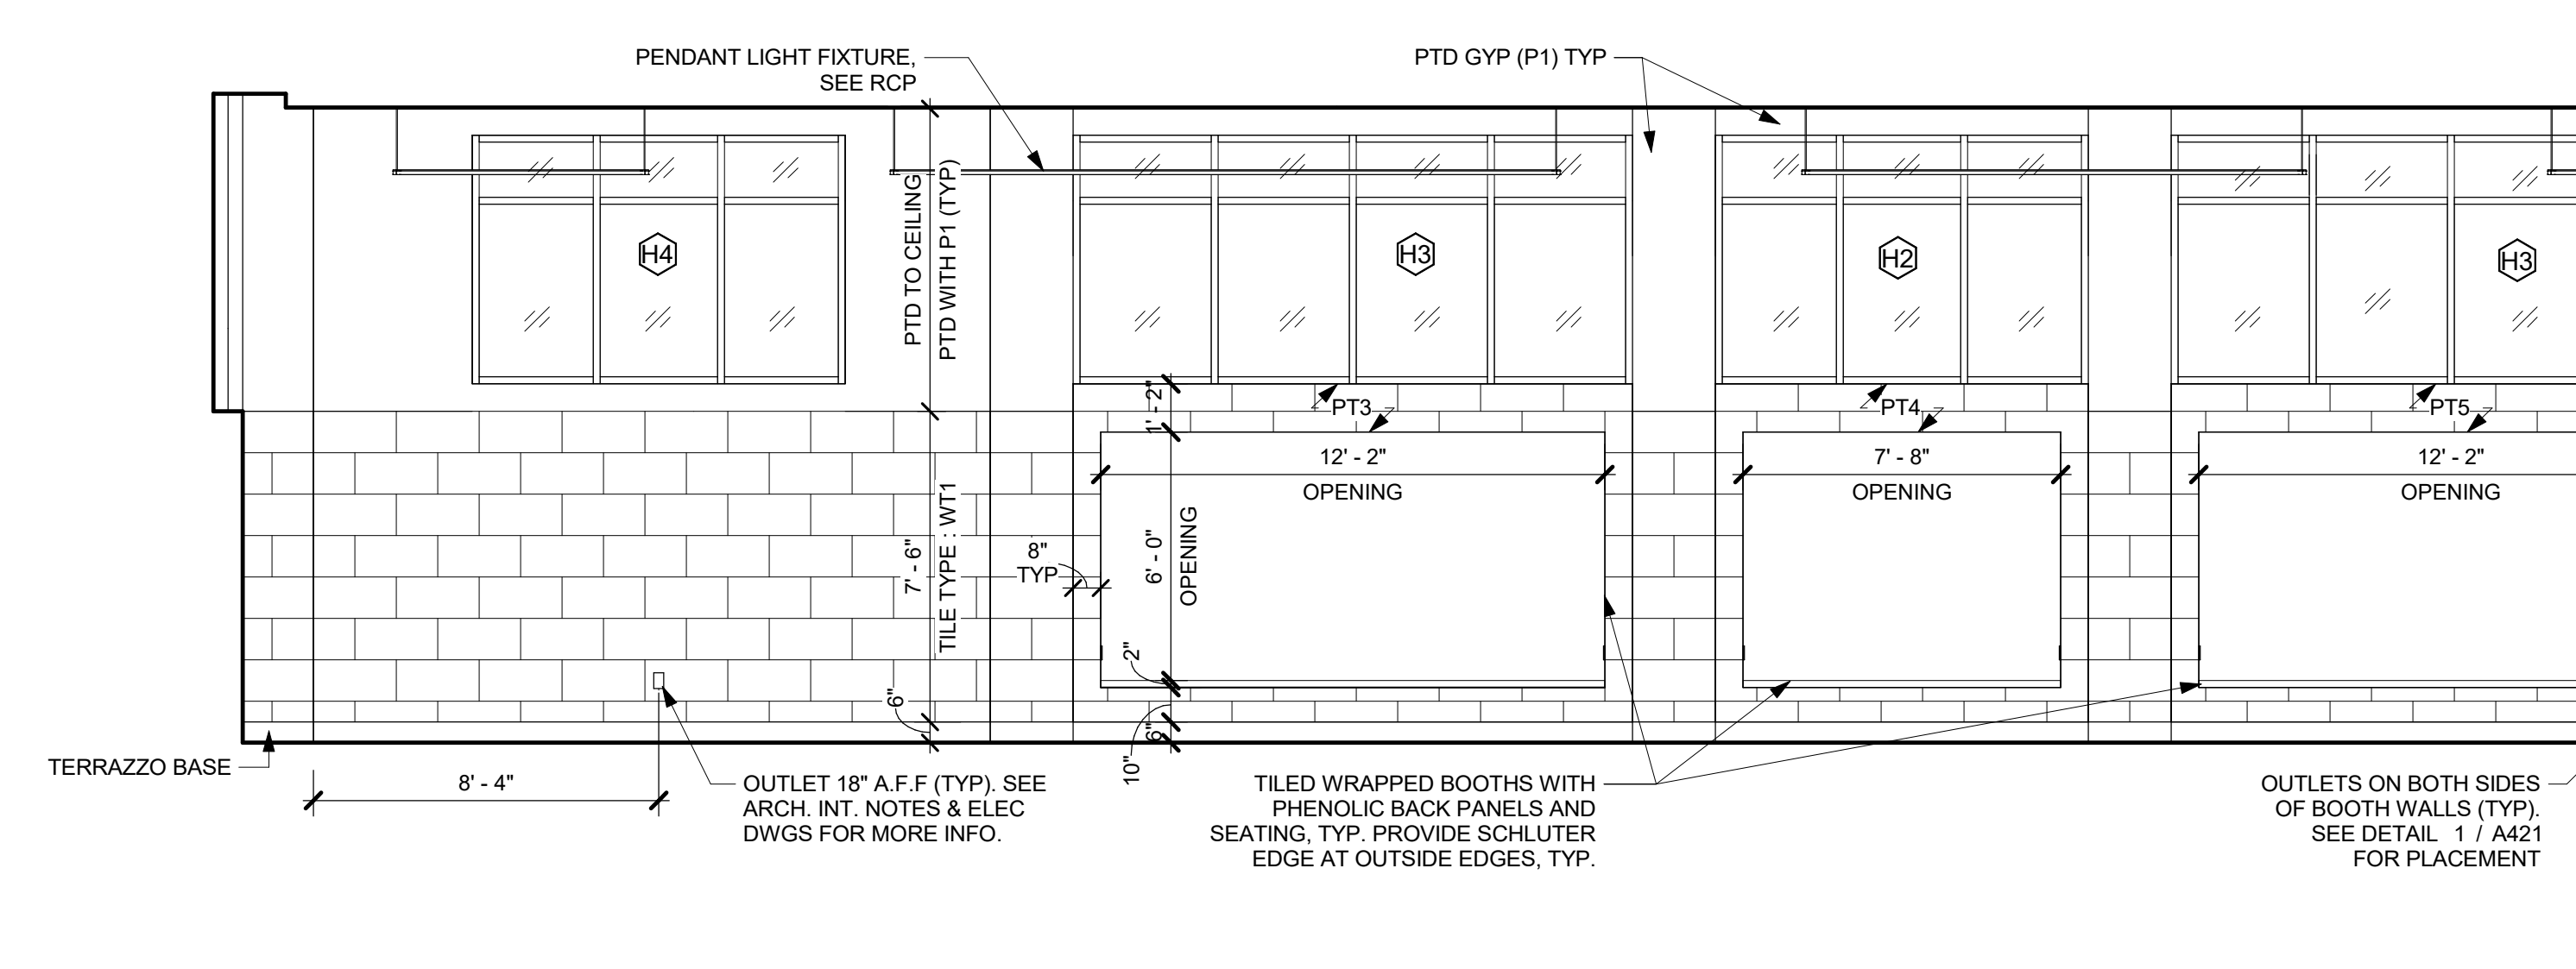

2 CAFETERIA - SOUTH ELEV
1/4" = 1'-0"



1A CAFETERIA STAIR - EAST ELEVATION
1/4" = 1'-0"

