


INTERIORS NOTES:

- NOTE ADD ALTERNATE - CASEWORK / MILLWORK / GYM EQUIPMENT. ITEMS WITH THIS ADD ALTERNATE ARE NOT PART OF BASE BID. REVIEW FURTHER INFORMATION IN SPEC.
- MT DENOTES MONITOR, WALL-MOUNTED AV EQUIPMENT (DISPLAY MONITOR) BY OWNER. GO TO PROVIDE REQUIRED BLOCKING. COORDINATE FINAL LOCATION WITH OWNER'S AV VENDOR & ARCHITECT
- WB DENOTES WHITEBOARD
- TB DENOTES TACK BOARD. SEE SPEC SECTION 101100
- DB DENOTES DIVERSIBOARD PRODUCT. SEE SPEC SECTION 101100 FOR MORE INFO.
- DF DENOTES DRINKING FOUNTAIN
- ALL EXTERIOR CORNERS OF WALL TILE TO HAVE SCHLUTER EDGES.
- UNLESS OTHERWISE NOTED, ELECTRICAL OUTLETS & DATA OUTLETS ARE TO BE 18"(1'-6") ON CENTER A.F.F. TYPICAL. EXCEPTION: ALL OUTLETS AT COUNTERTOPS ARE TO BE 42"(3'-6") A.F.F. TO THE BOTTOM OF THE OUTLET PLATE, TYP. SEE ELECTRICAL FOR MORE INFORMATION.

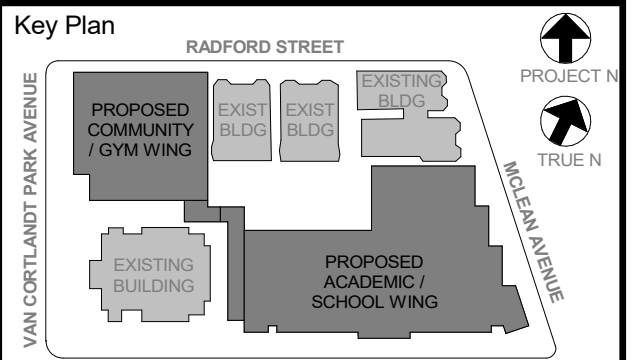

NOTE: ALL LOCAL LEGAL REQUIREMENTS ARE TO BE ADHERED TO OR REPRESENTED BY THIS DRAWING AND ARE THE PROPERTY OF ARCHITECT. ANY CHANGES OR REVISIONS TO THIS DRAWING ARE THE PROPERTY OF ARCHITECT. NO PART OF THIS DRAWING IS TO BE REPRODUCED OR TRANSMITTED IN ANY FORM OR BY ANY MEANS, ELECTRONIC OR MECHANICAL, INCLUDING PHOTOCOPYING, RECORDING, OR BY ANY INFORMATION STORAGE AND RETRIEVAL SYSTEM, WITHOUT THE WRITTEN PERMISSION OF ARCHITECT.

WRITTEN DIMENSIONS ON THIS DRAWING SHALL PREVAIL OVER UNLESS OTHERWISE NOTED. UNLESS OTHERWISE NOTED, ALL DIMENSIONS AND CONDITIONS ON THE JOB AND THE ARCHITECT MUST BE NOTIFIED OF ANY DISCREPANCY FROM DIMENSIONS AND CONDITIONS SHOWN. ANY DISCREPANCY MUST BE SUBMITTED TO THE OFFICE FOR APPROVAL BEFORE PROCEEDING WITH FABRICATION.


ALTERATIONS BY ANY PERSON, IN ANY WAY, OF ANY ITEM CONTAINED ON THIS DOCUMENT, UNLESS ACTING UNDER THE DIRECTION OF THE LICENSED ARCHITECT, WITHOUT THE WRITTEN PERMISSION OF ARCHITECT, SHALL BE A VIOLATION OF NEW YORK STATE LAW. ARCHITECT'S OFFICE: KG+D ARCHITECTS, PC, 265 MAIN STREET, YONKERS, NY 10705.

Professional Seal


5	11/01/2021	ISSUE FOR BID
4	08/24/2021	NYSED ADDENDUM 1
3	07/14/2021	CONSTRUCTION DOCS - NYSED
2	12/15/2020	DESIGN DEVELOPMENT
No.	Date	Issue

LIBRARY & MAKER SPACE - ENLARGED PLANS & ELEVATIONS


Job No.	2019-1026	Date	12/15/2020
Scale	AS NOTED	Drawn / Checked	- / -
Sheet Number	A405		

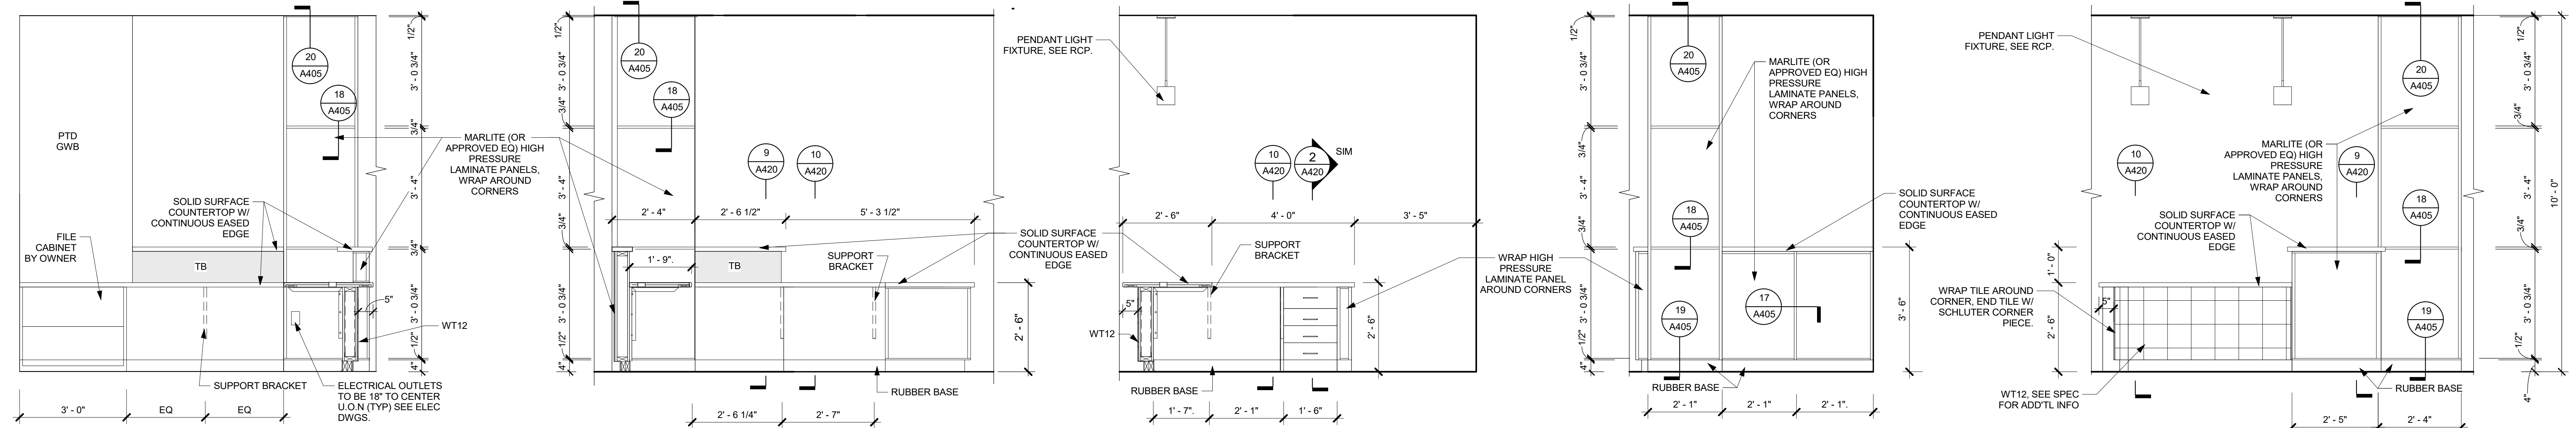


14 CIRCULATION DESK NORTH ELEVATION 1/2" = 1'-0"
13 CIRCULATION DESK EAST ELEVATION 1/2" = 1'-0"
12 CIRCULATION DESK SOUTH ELEVATION 1/2" = 1'-0"
11 CIRCULATION DESK ELEVATION 1/2" = 1'-0"
10 CIRCULATION DESK ELEVATION 1/2" = 1'-0"

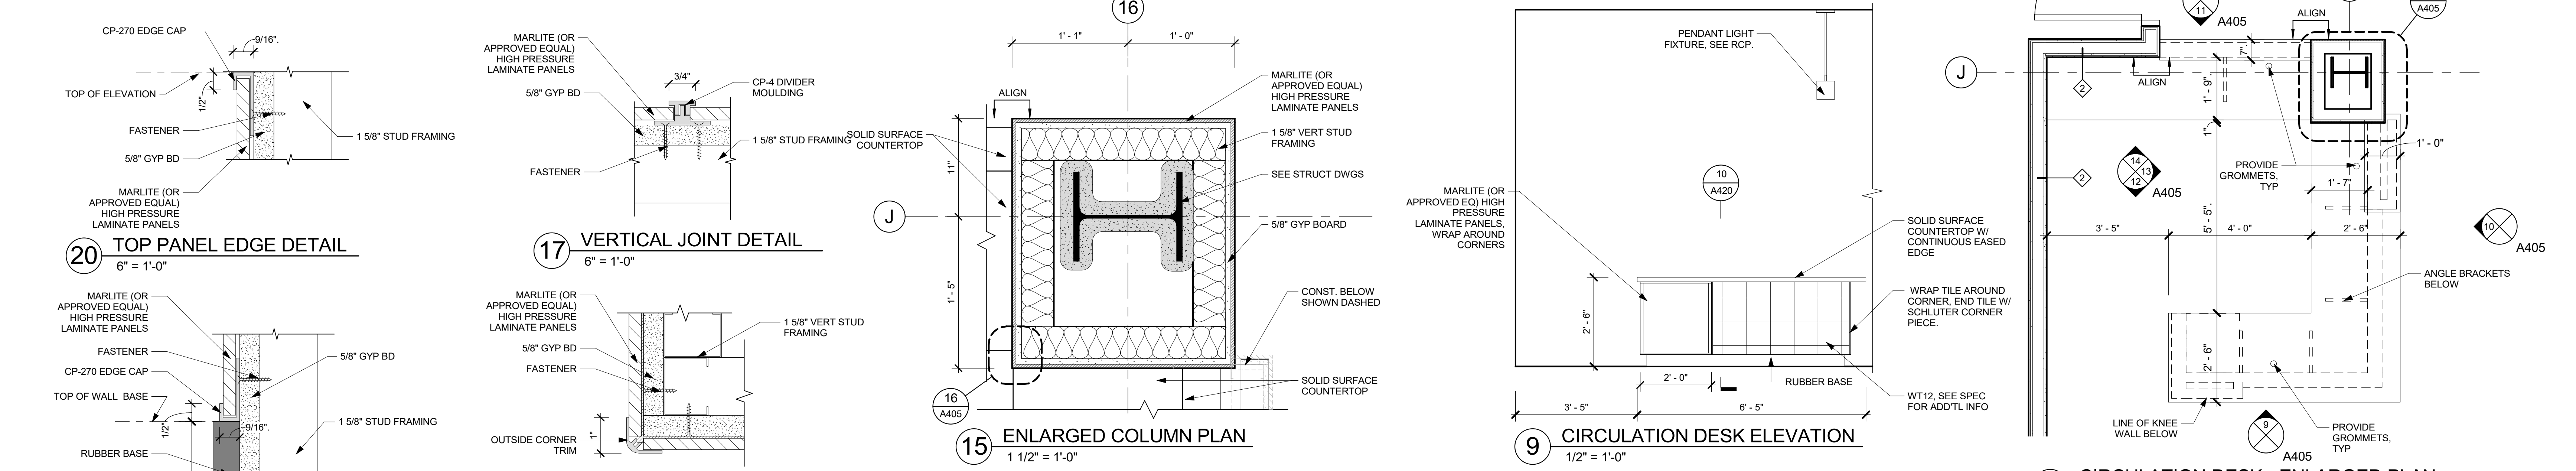


20 TOP PANEL EDGE DETAIL 6" = 1'-0"
17 VERTICAL JOINT DETAIL 6" = 1'-0"
16 OUTSIDE CORNER TRIM DETAIL 6" = 1'-0"
19 BOTTOM PANEL EDGE DETAIL 6" = 1'-0"
18 HORIZONTAL JOINT DETAIL 6" = 1'-0"

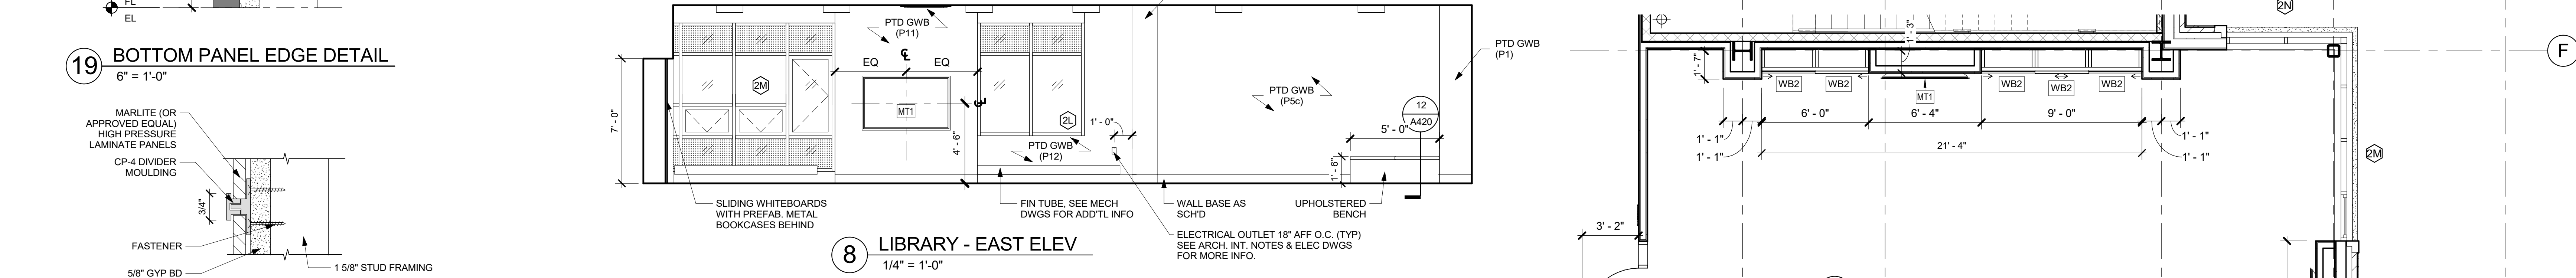


8 LIBRARY - EAST ELEV 1/4" = 1'-0"
9 CIRCULATION DESK ELEVATION 1/2" = 1'-0"

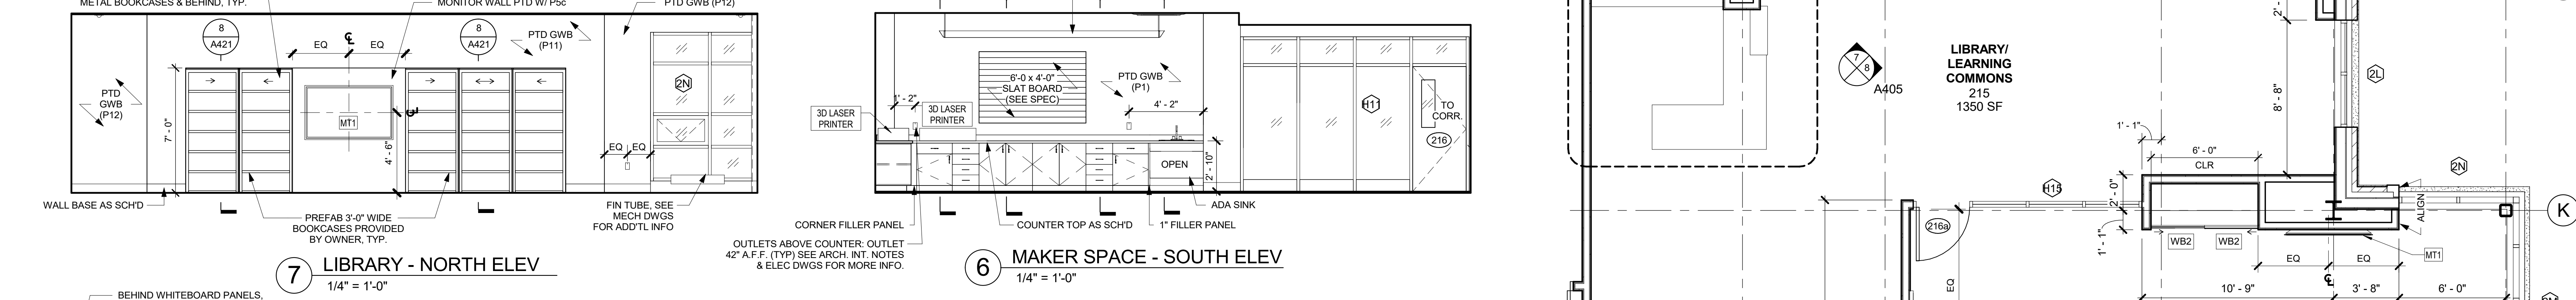


7 LIBRARY - NORTH ELEV 1/4" = 1'-0"
6 MAKER SPACE - SOUTH ELEV 1/4" = 1'-0"
5 MAKER SPACE - EAST ELEV 1/4" = 1'-0"

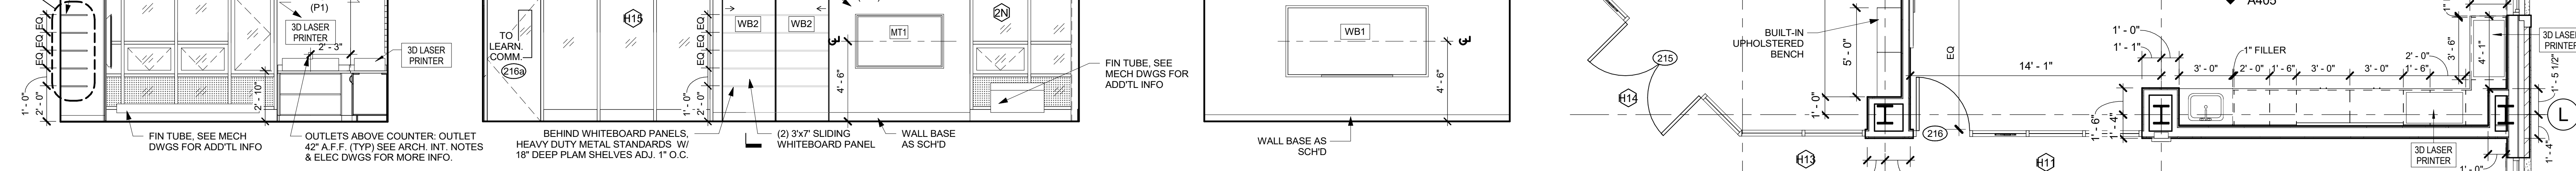

4 MAKER SPACE - NORTH ELEV 1/4" = 1'-0"
3 MAKER SPACE - WEST ELEV 1/4" = 1'-0"

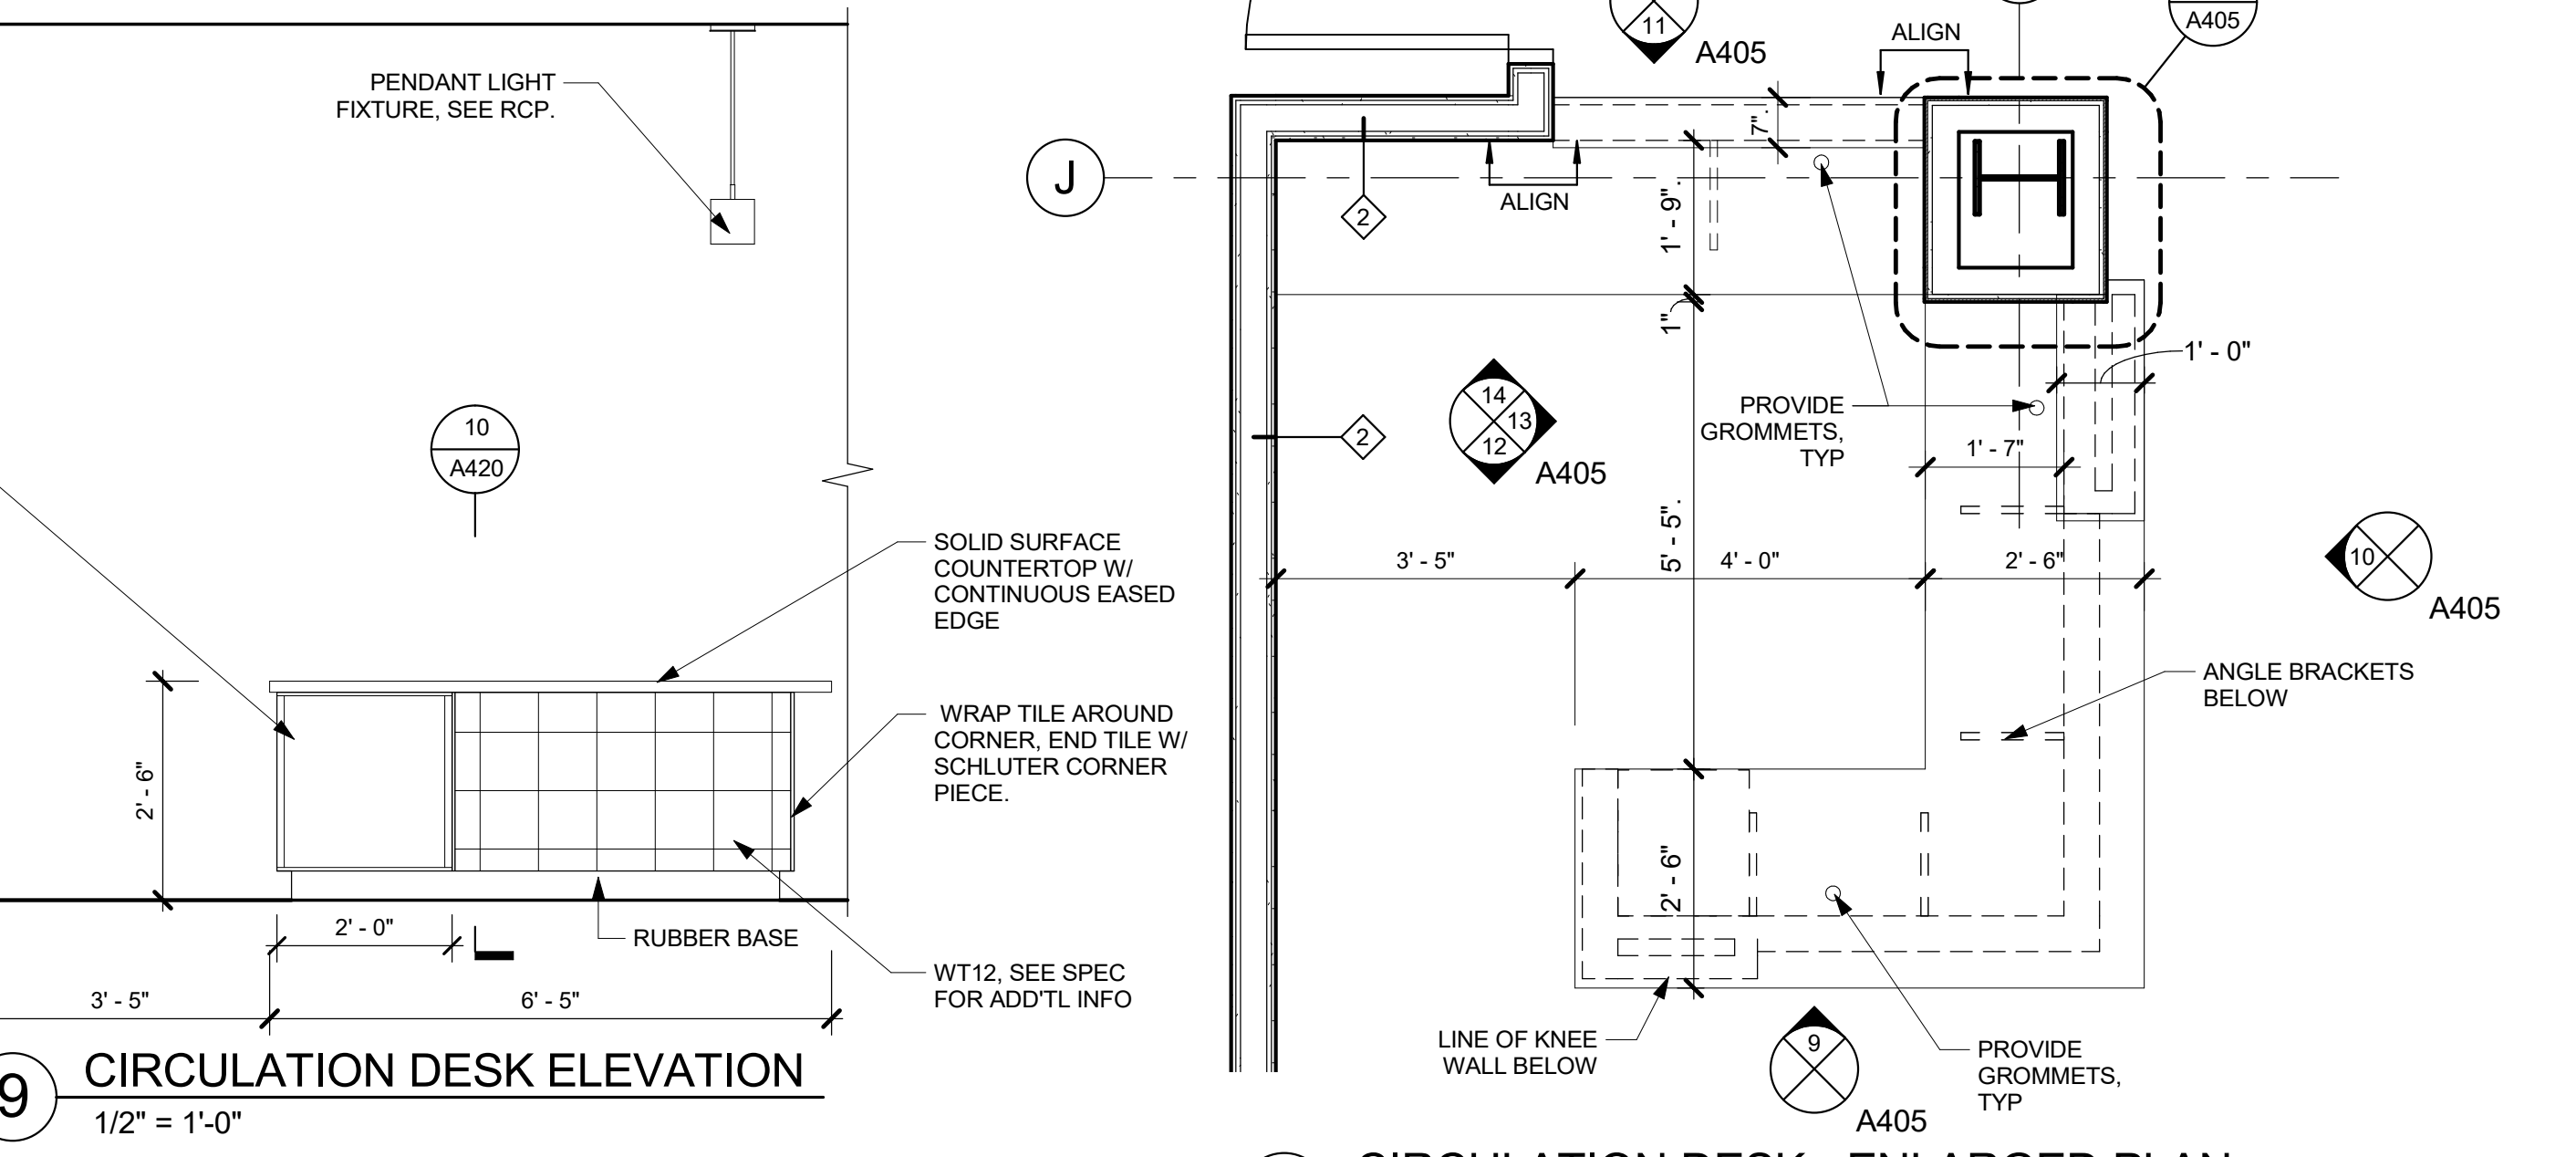

2 CIRCULATION DESK - ENLARGED PLAN 1/2" = 1'-0"

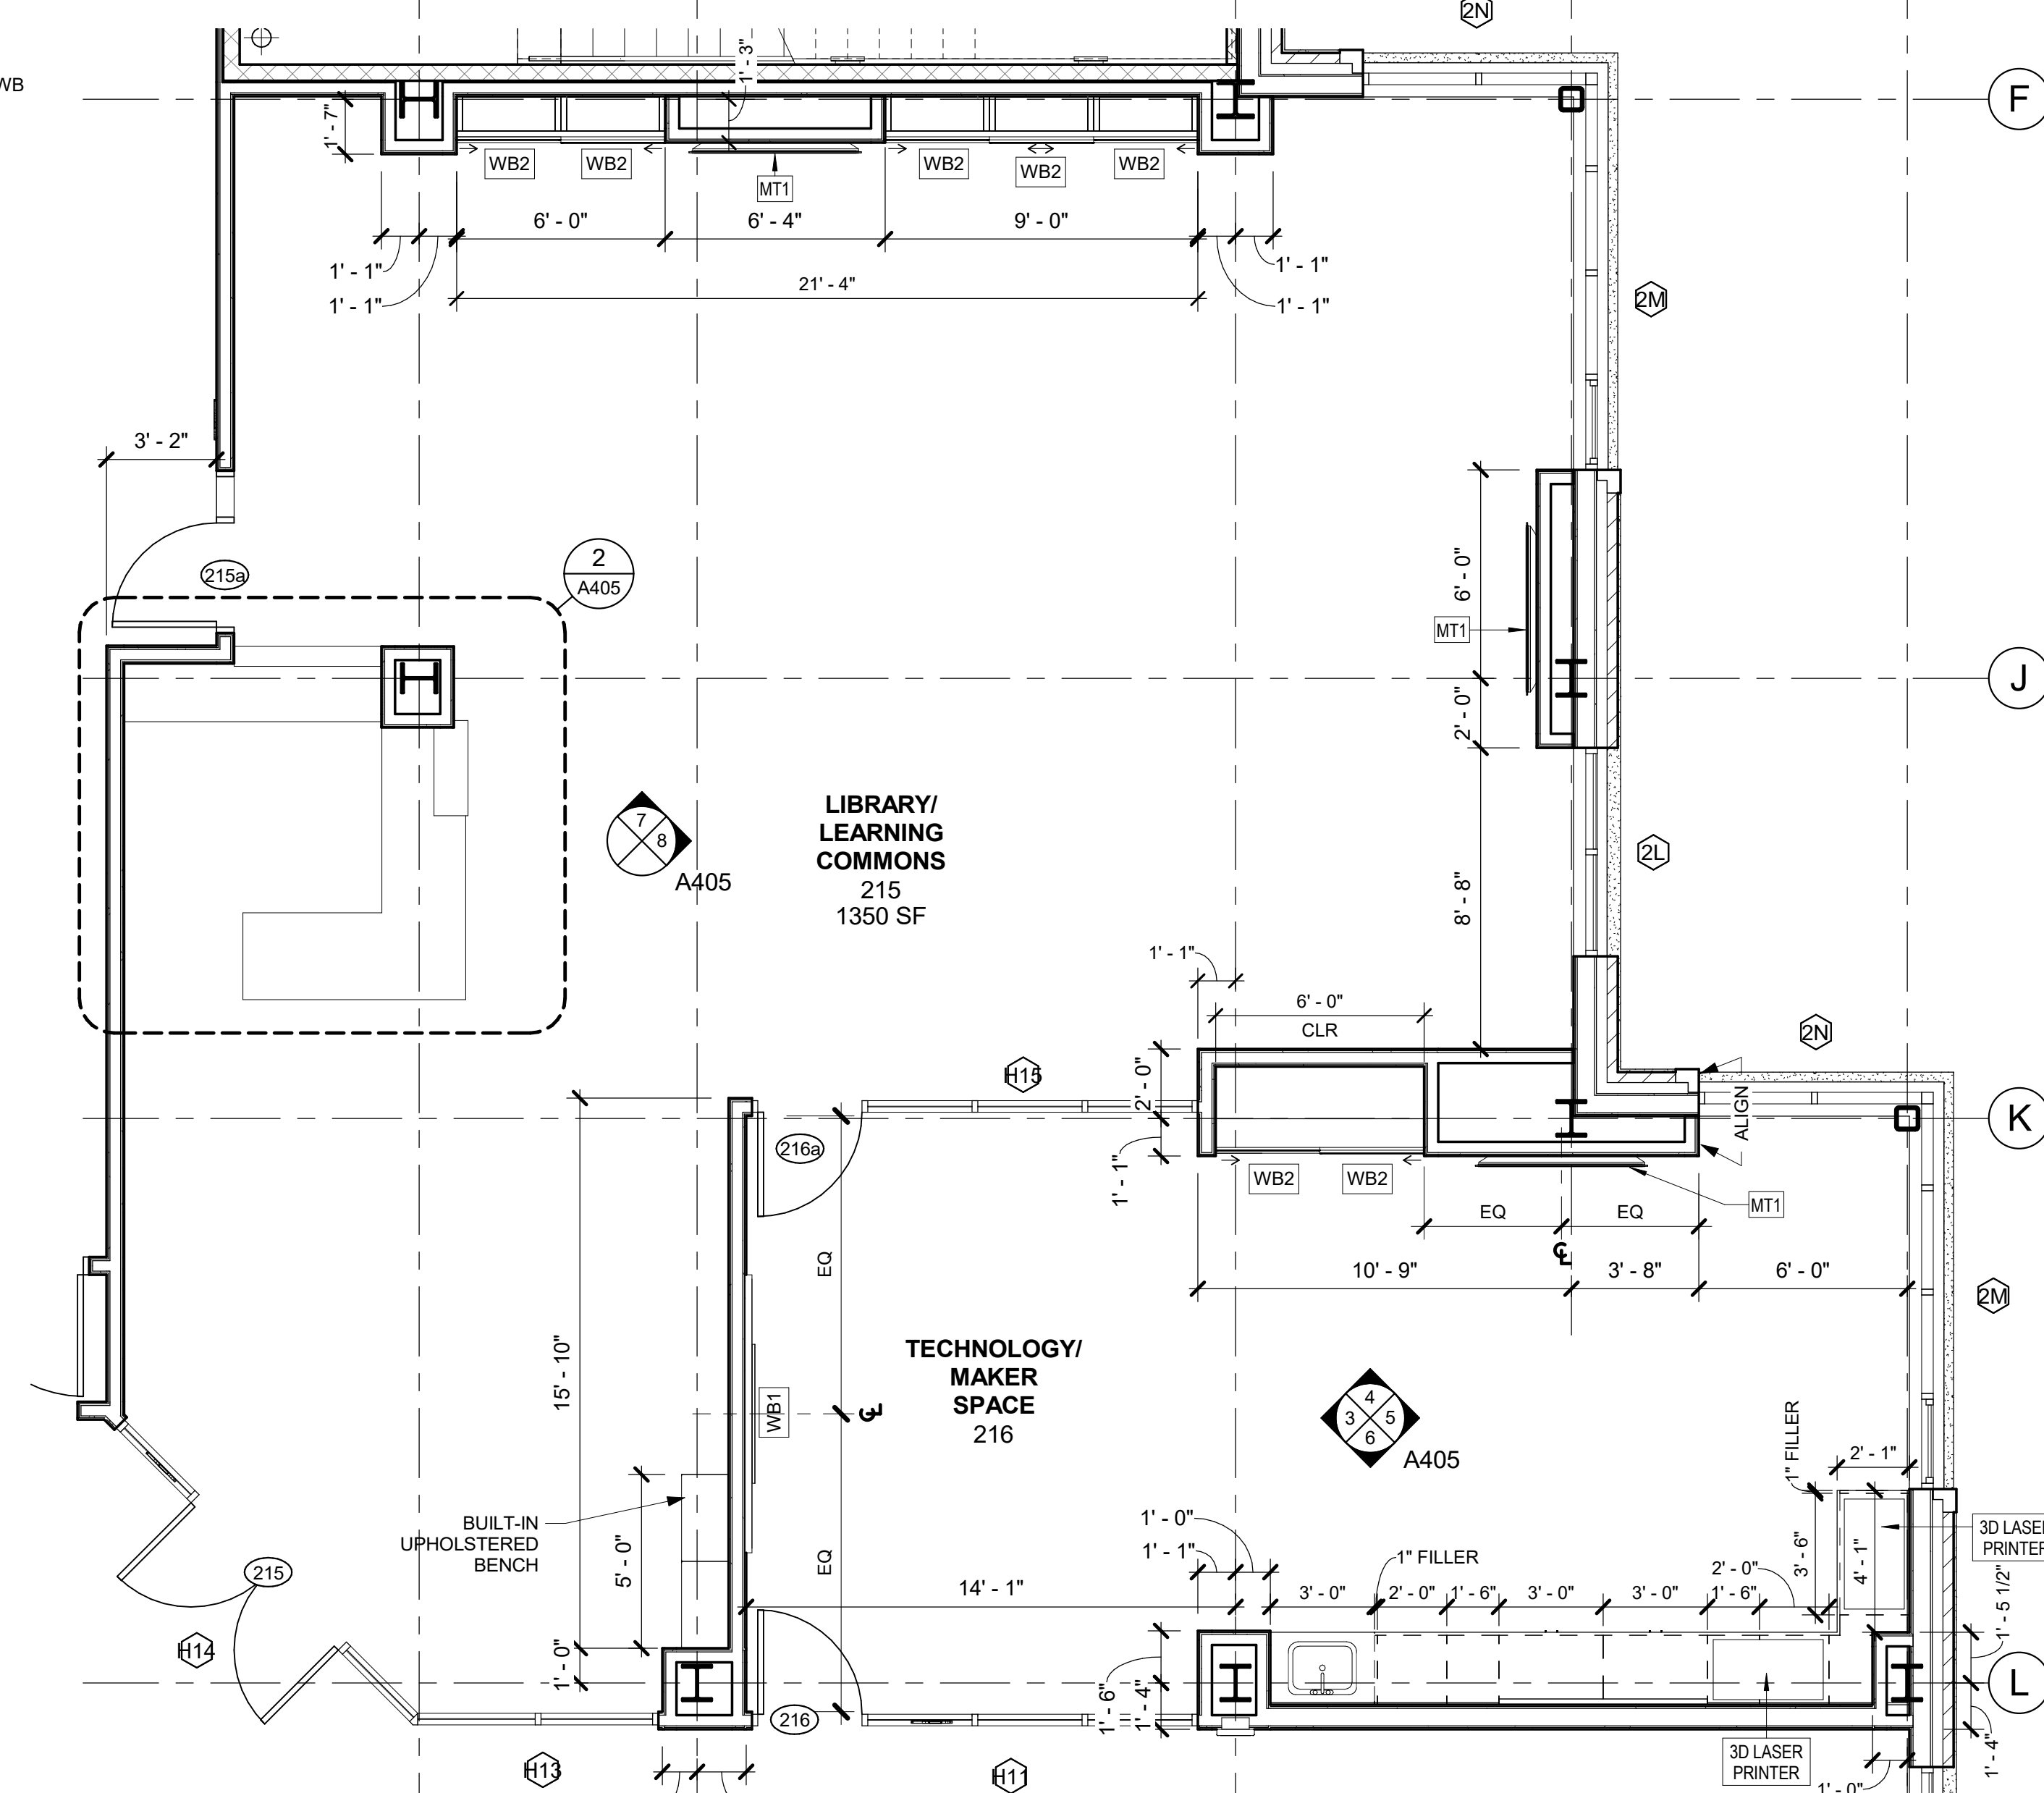

1 ENLARGED PLAN - LIBRARY & MAKER SPACE 1/4" = 1'-0"