

NEW COMMUNITY SCHOOL 35 AT ST DENIS SITE

YONKERS JOINT SCHOOLS
CONSTRUCTION BOARD
121 McLean Avenue
Yonkers, NY 10705


KG+D listen imagine build
KG+D ARCHITECTS, PC
285 MAIN STREET - MOUNT KISCO, NEW YORK 10549
P:914.666.5900 KGARCHITECTS.COM

NYS SED PROJECT CONTROL NO.
66-23-00-01-0-346-001

CONSTRUCTION DOCUMENTS

CLNG GENERAL NOTES

- 1 CEILING GRIDS SHALL BE CENTERED WITHIN THE ROOM OR SPACE
- 2 CEILING MOUNTED ELEMENTS (I.E. LIGHT FIXTURES, EXIT SIGNS, HVAC REGISTERS, SPRINKLER HEADS, SPEAKERS, WIRELESS ACCESS POINTS, ETC) SHALL BE CENTERED IN CEILING TILES
- 3 SEE E601 FOR LIGHT FIXTURE SCHEDULE
- 4 CEILING HEIGHTS SHOWN IN PLANS, SECTIONS, & DETAILS SHALL TAKE PRECEDENCE OVER HEIGHTS INDICATED ON SCHEDULES
- 5 EXACT LOCATION & ELEVATION OF CEILING MOUNTED ELEMENTS IN SUPPORT SPACES (I.E. MECHANICAL, ELECTRIC, DATA ROOMS, ETC) SHALL BE COORDINATED WITH ARCHITECT & RESPECTIVE CONTRACTORS/OWNER
- 6 LIGHT FIXTURE CENTERED IN ROOM/CEILING COORDINATE W/ EC LIGHT FIXTURE TAG
- 7 SEE MEP DRAWINGS FOR:
 - CEILING SUPPLY REGISTER
 - CEILING RETURN REGISTER
 - WALL MOUNTED SUPPLY REGISTER
 - WALL MOUNTED RETURN REGISTER
 - VRF DUCTLESS HEAT RECOVERY INDOOR UNIT
 - INDOOR DUCTLESS AIR HANDLING UNIT
 - CABINET HEATER
 - SPRINKLER HEAD
 - SECURITY CAMERA (BY OWNER, NIC)
 - CEILING / WALL MOUNTED EXIT SIGN

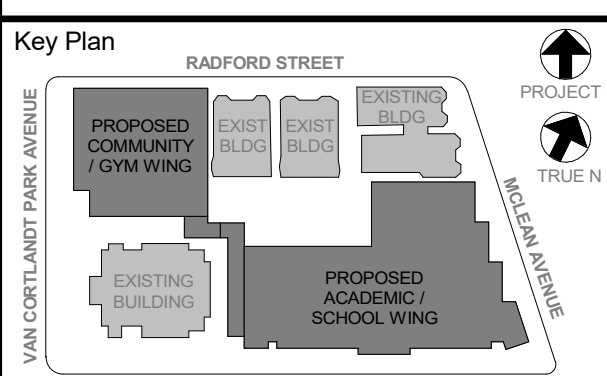


NOTE: ALL LOCAL, STATE, FEDERAL, AND NATIONAL REGULATIONS AND ORDINANCES SHALL BE REVIEWED AND INCORPORATED INTO THIS DOCUMENT. THE ARCHITECT SHALL BE RESPONSIBLE FOR OBTAINING ALL NECESSARY PERMITS AND APPROVALS. 

Professional Seal

No.	Date	Issue
5	11/01/2021	ISSUE FOR BID
3	07/14/2021	CONSTRUCTION DOCS - NYS ED
2	12/15/2020	DESIGN DEVELOPMENT

Sheet Title	
1st FLOOR CEILING PLAN	
Job No.	Date
2019-1026	12/15/2020
Scale	Drawn / Checked
AS NOTED	- / -
Sheet Number	

A601

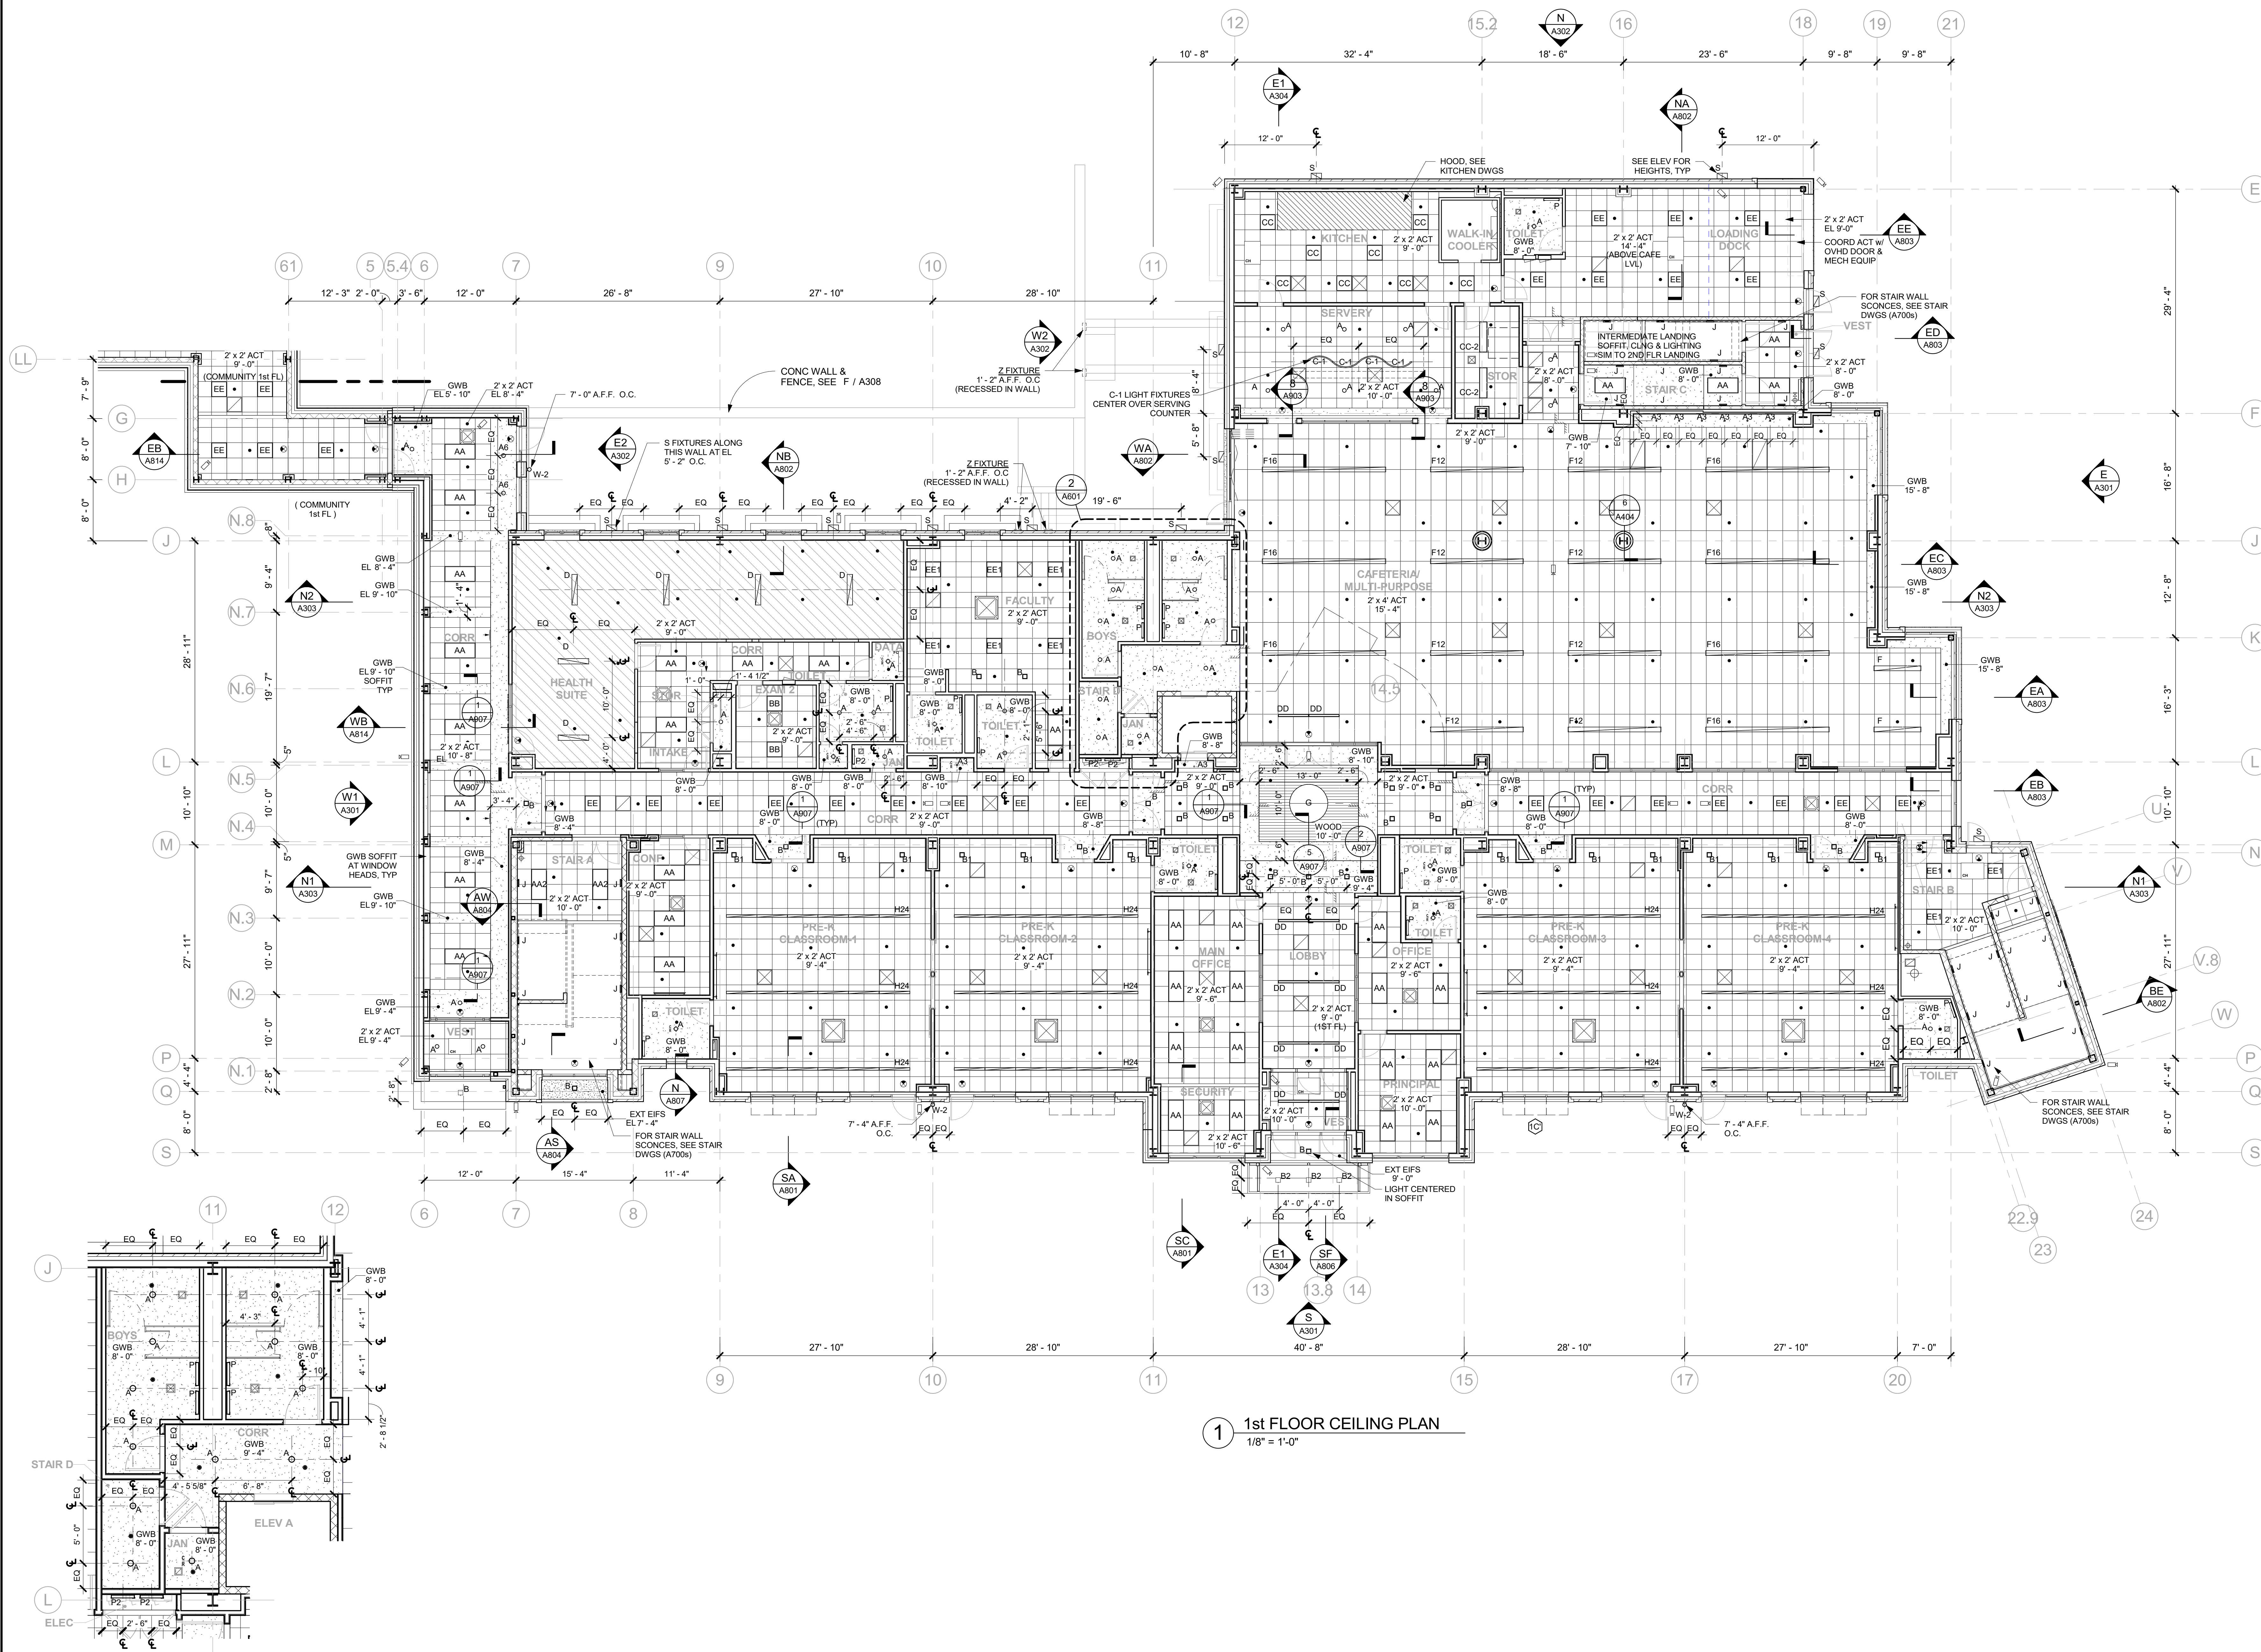

1 1st FLOOR CEILING PLAN
1/8" = 1'-0"

2 ENLARGED CEILING PLAN OF 1ST FLOOR
3/16" = 1'-0"