


NEW WORK LEGEND	
	WALLS TO REMAIN
	NEW WALLS
X	NEW WORK AREA NOTE TAG
Λ	NEW DOOR
\land	EXISTING DOOR

NEW WORK SCOPE NOTES

11 THE GENERAL CONTRACTOR SHALL CLEAN & PAINT DAMAGED WALL TO MATCH EXISTING, DC CONFIRMED CAUSE OF LEAK WAS SOLVED. SEE CUTTING AND PATCHING NOTED FOR MORE INFORMATION.

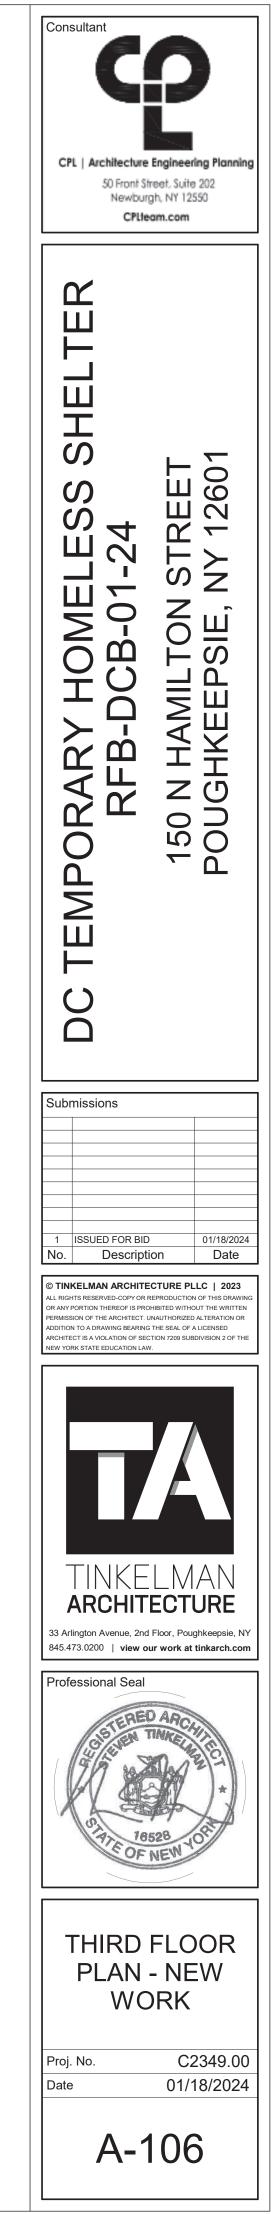

6/2024 4·43·10 PM