



6 STAFF ADMIN KITCHEN - A
1/4" = 1'-0"

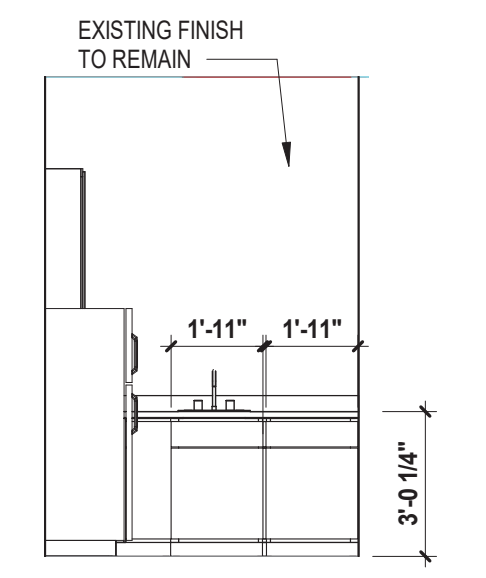


7 STAFF ADMIN KITCHEN - B
1/4" = 1'-0"

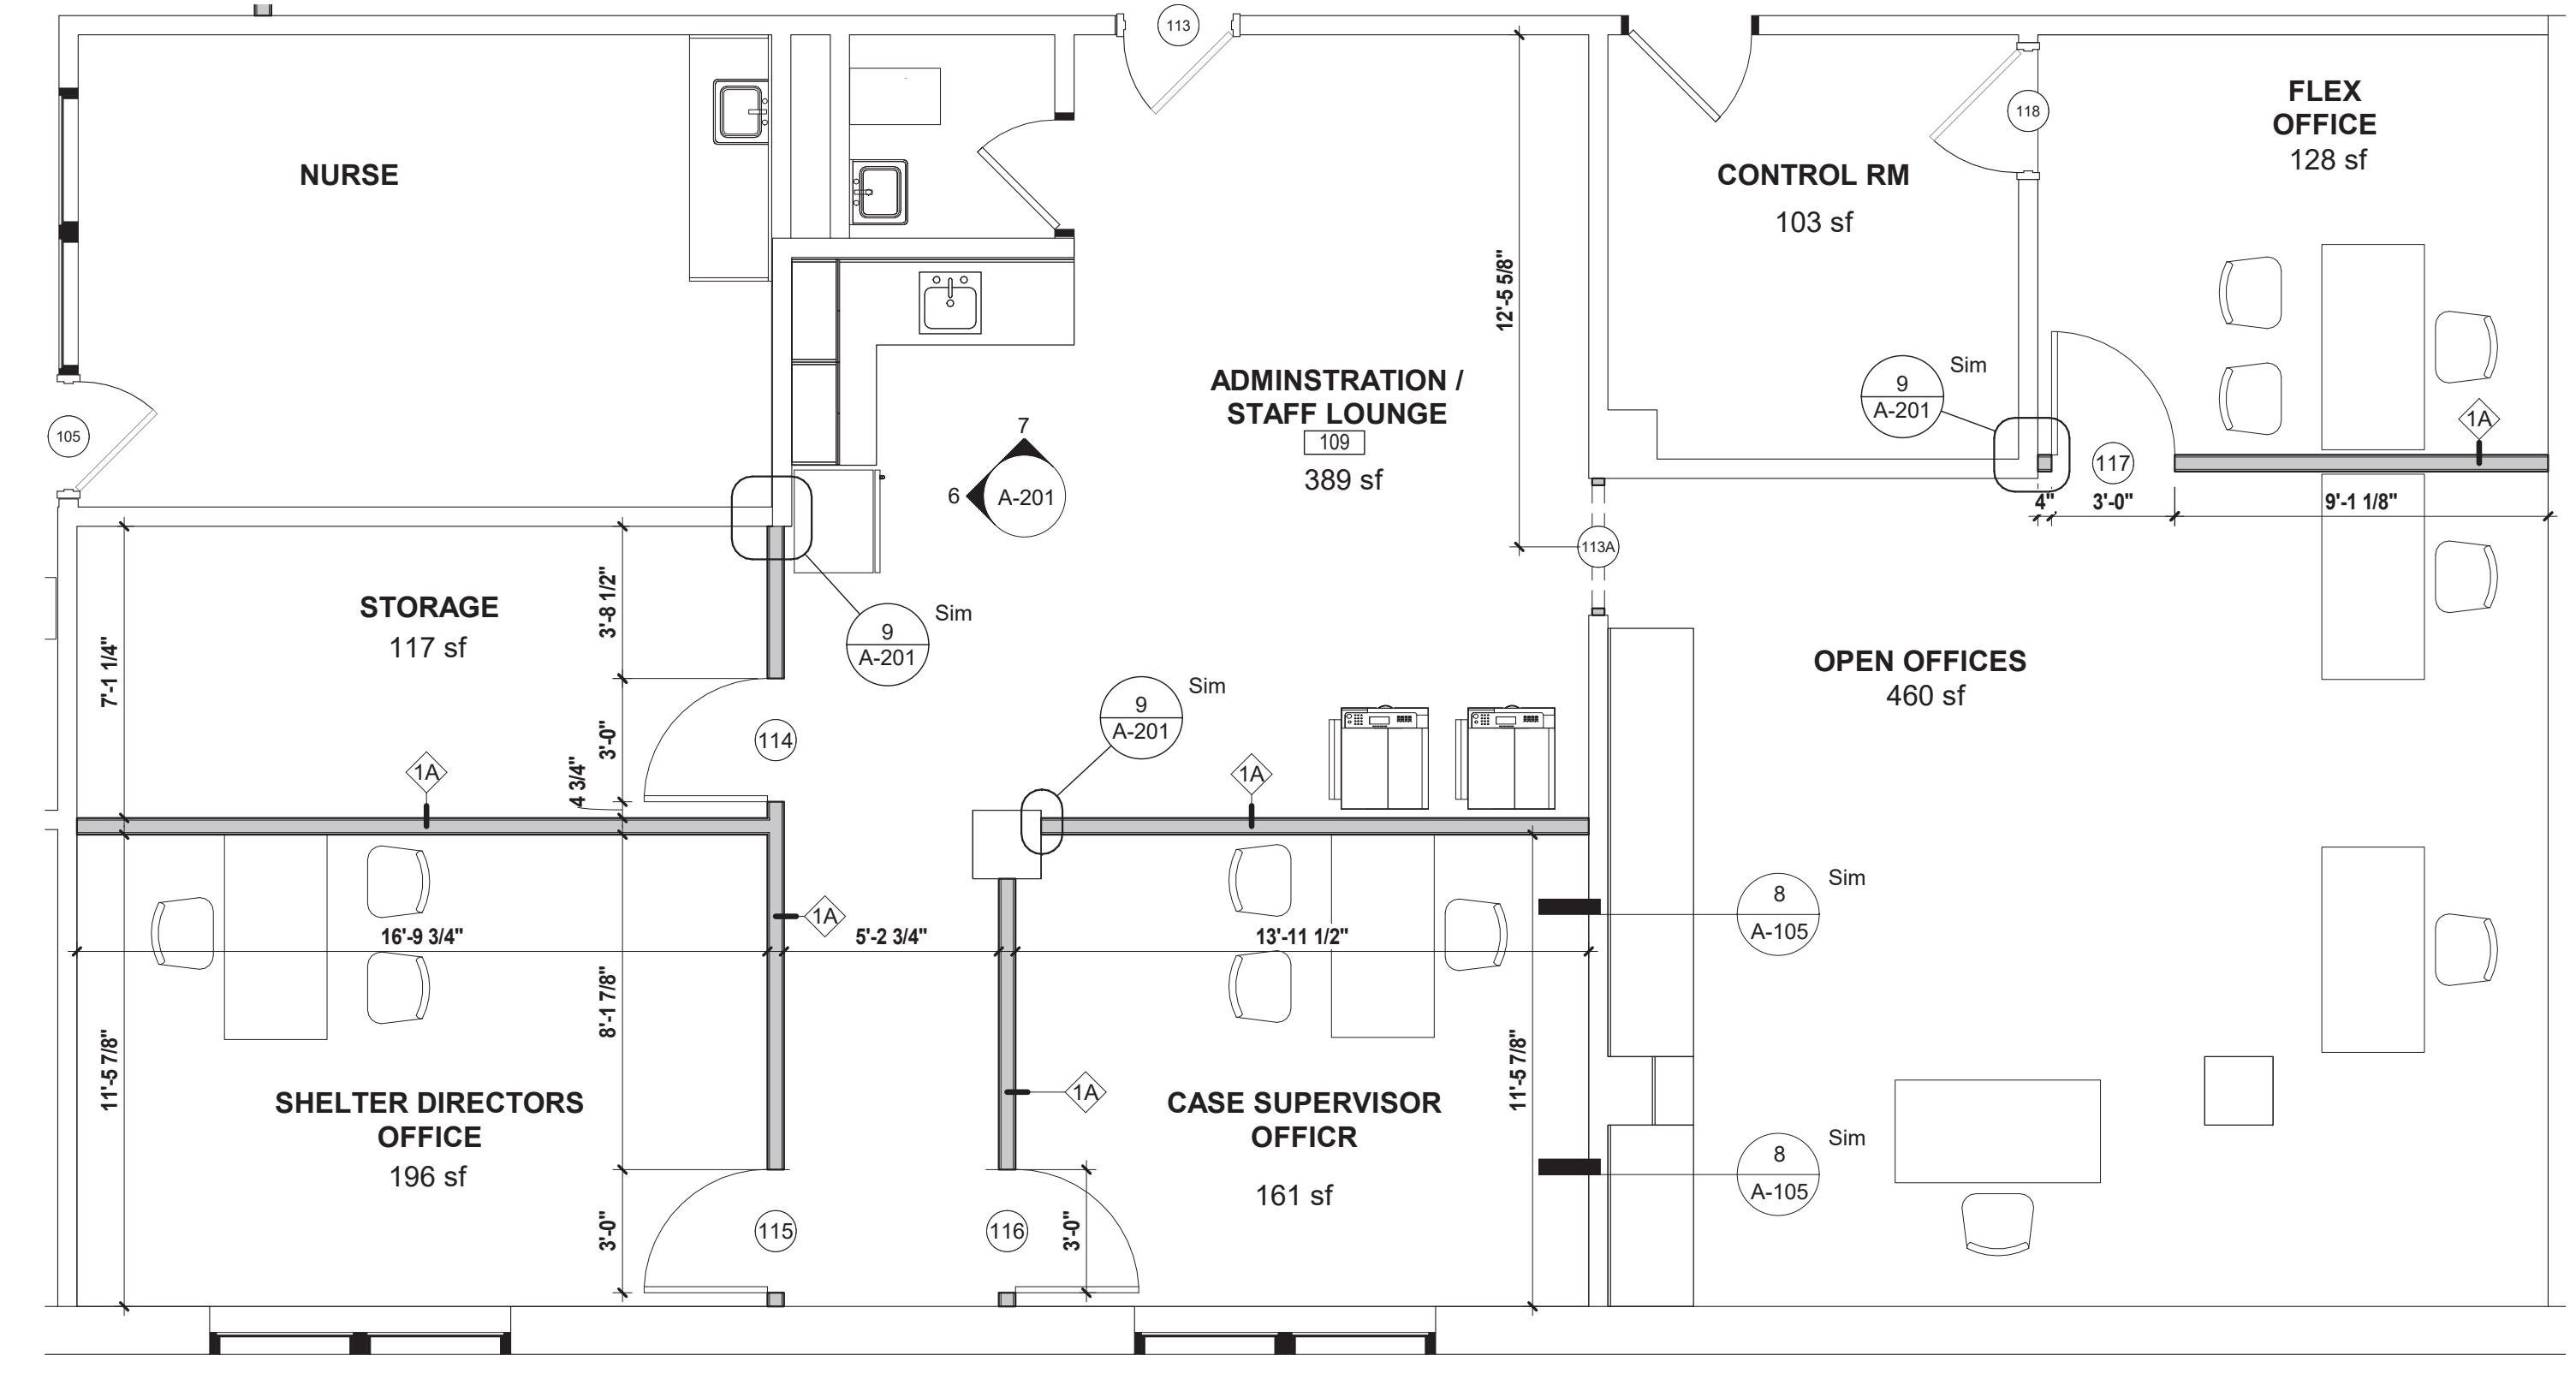


5 FIRST FLOOR ADMINISTRATION/OFFICE
1/4" = 1'-0"

EQUIPMENT SCHEDULE					
KITCHEN EQUIPMENT					
STEAM TABLE	MANUFACTURER	STYLE	COLOR / NAME	SIZE	NOTE
ST	DUKE ELECTRIC	-	-	25" X 74" X 36"	FROM JTC KITCHEN
DOUBLE BAY SINK	MANUFACTURER	STYLE	COLOR / NAME	SIZE	NOTE
DBS	-	-	-	32" X 126"	FROM JTC KITCHEN
PREP TABLE	MANUFACTURER	STYLE	COLOR / NAME	SIZE	NOTE
PT1	-	-	STAINLESS STEEL	114"	FROM JTC KITCHEN
PT2	-	-	STAINLESS STEEL	84"	FROM JTC KITCHEN
HAND SINK	MANUFACTURER	STYLE	COLOR / NAME	SIZE	NOTE
HS	-	-	STAINLESS STEEL	17" X 17"	FROM JTC KITCHEN
WALL SHELF	MANUFACTURER	STYLE	COLOR / NAME	SIZE	NOTE
WS	-	-	STAINLESS STEEL	-	FROM JTC KITCHEN
REFRIGERATOR	MANUFACTURER	STYLE	COLOR / NAME	SIZE	NOTE
REF	VICTORY	-	STAINLESS STEEL	34" X 53" X 84"	FROM JTC KITCHEN
FREEZER	MANUFACTURER	STYLE	COLOR / NAME	SIZE	NOTE
FRE	WHIRLPOOL	UPRIGHT FREEZER	WHITE / WZF34X18DW	30" 18 CU. FT.	OR EQUIVALENT
TOP FREEZER REFRIGERATOR	MANUFACTURER	STYLE	COLOR / NAME	SIZE	NOTE
TFR	WHIRLPOOL	TOP FREEZER	STAINLESS STEEL / WRT541SZDM	33" 21 CU. FT.	OR EQUIVALENT
WASHER	MANUFACTURER	STYLE	COLOR / NAME	SIZE	NOTE
W	SPEED QUEEN	ELECTRIC WASHER	WHITE / LFN58SP115TW01	26.8" X 28" X 40.4"	OR EQUIVALENT
DRYER	MANUFACTURER	STYLE	COLOR / NAME	SIZE	NOTE
D	SPEED QUEEN	ELECTRIC DRYER	WHITE / LDE58GS173TW01	26.8" X 28" X 40.4"	OR EQUIVALENT


ALL EQUIPMENT PROVIDED BY OWNER INSTALLED BY GC.

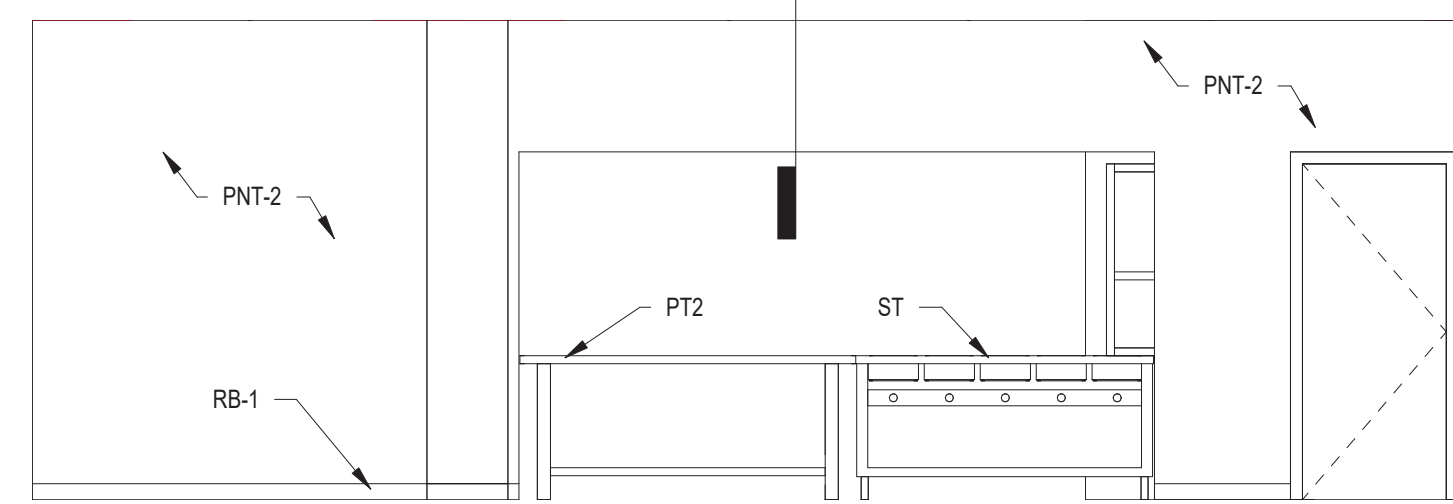


2 INTERIOR ELEVATION
1/4" = 1'-0"

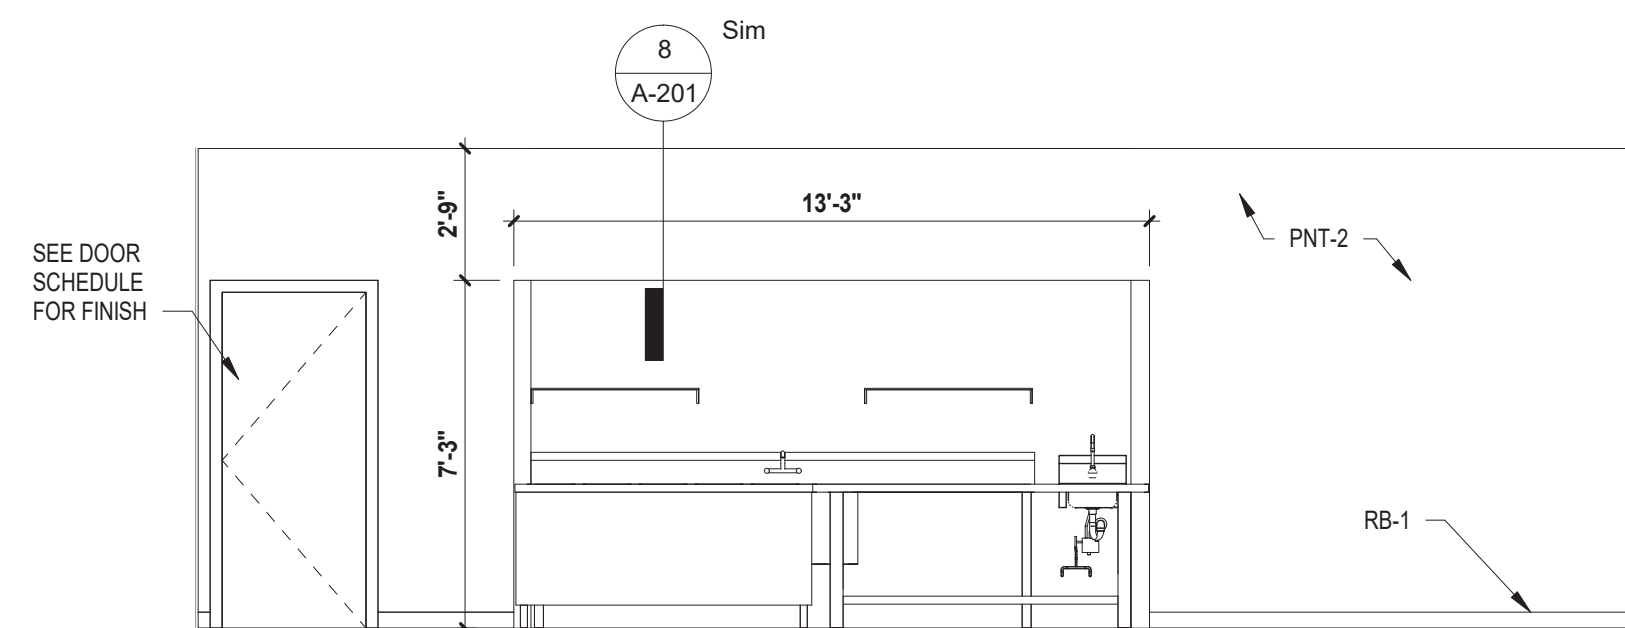


4 INTERIOR ELEVATION
1/4" = 1'-0"

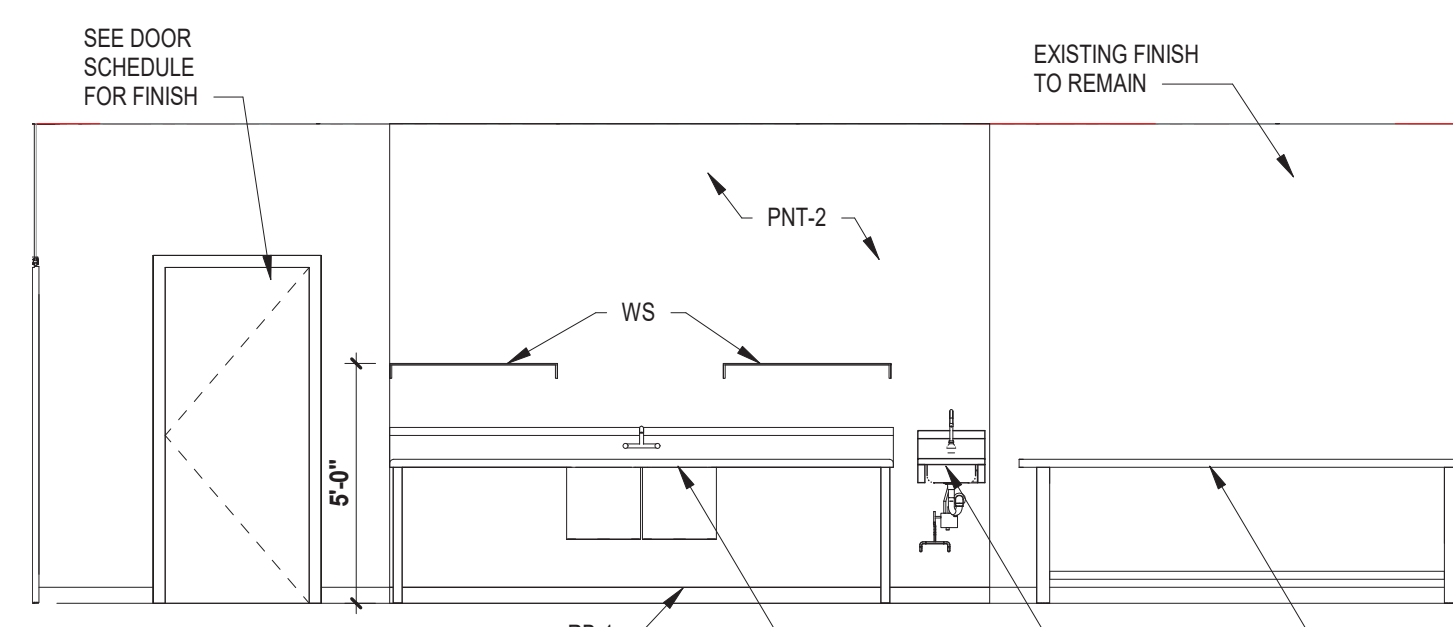


3 INTERIOR ELEVATION
1/4" = 1'-0"

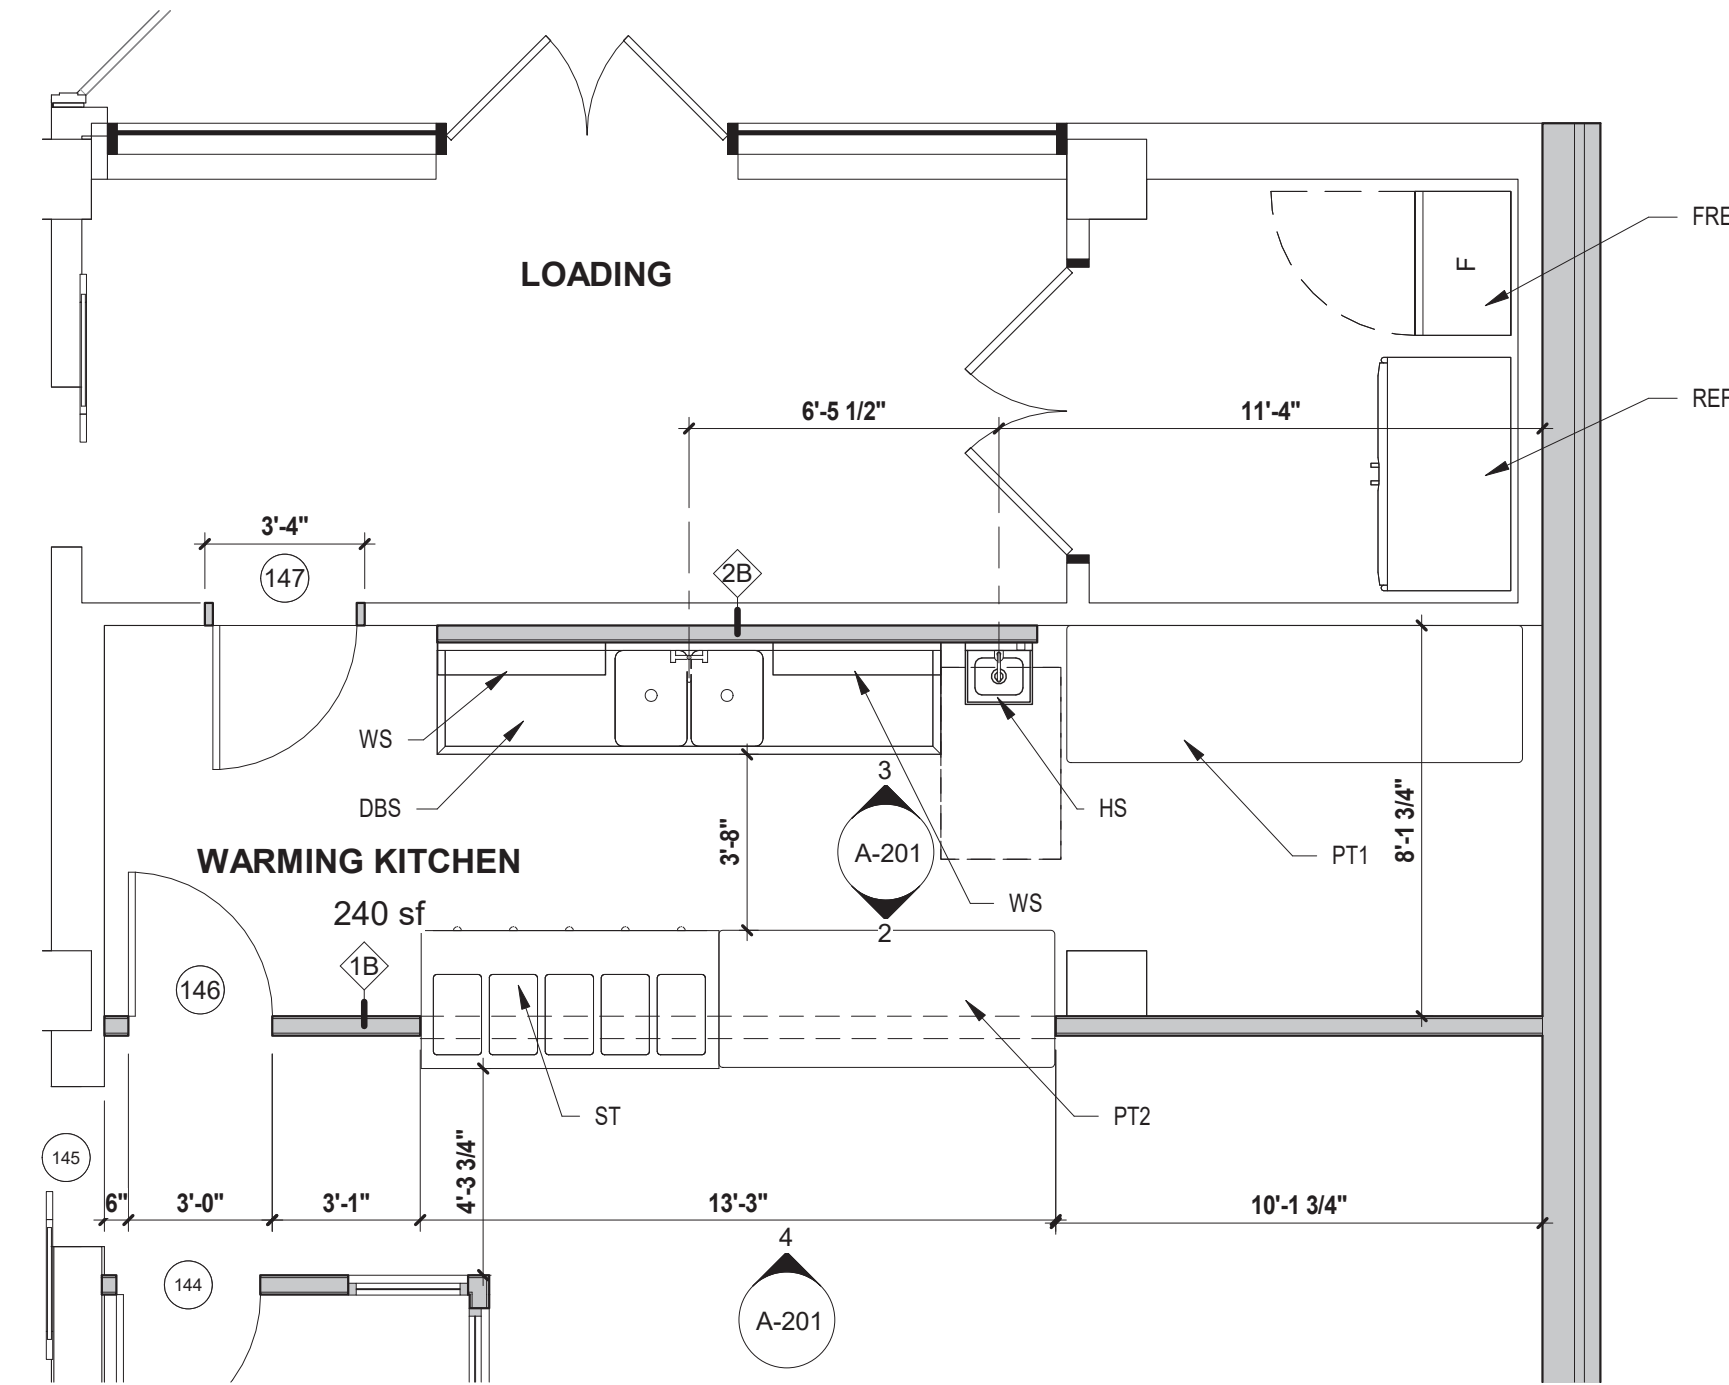

1 ENLARGED FLOOR PLAN - WARMING KITCHEN
1/4" = 1'-0"

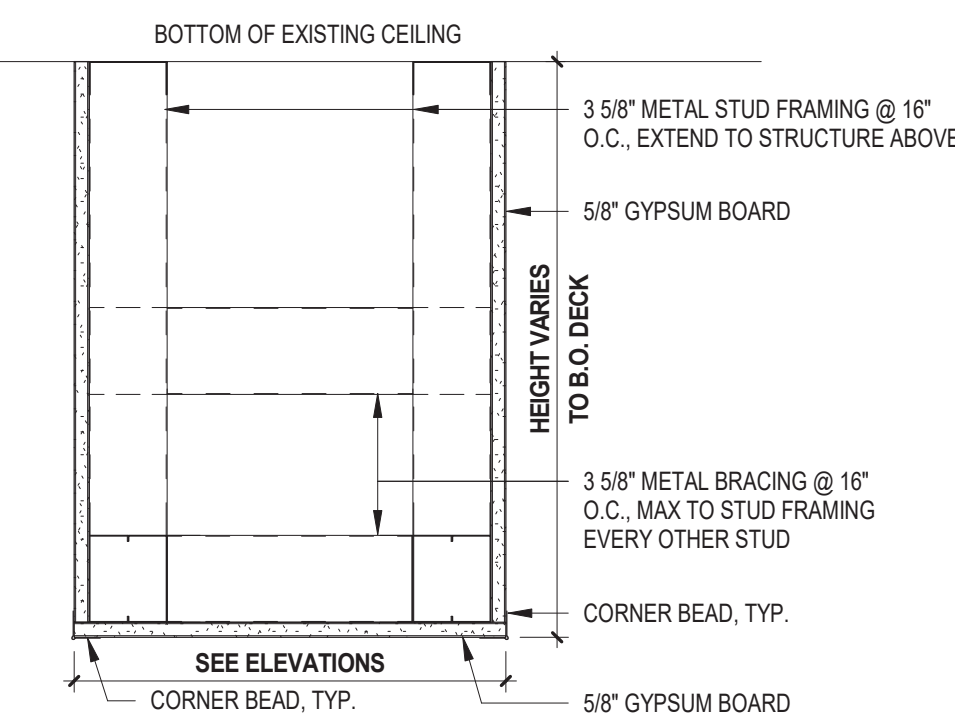

8 DOUBLE SIDED SOFFIT DETAIL
1 1/2" = 1'-0"

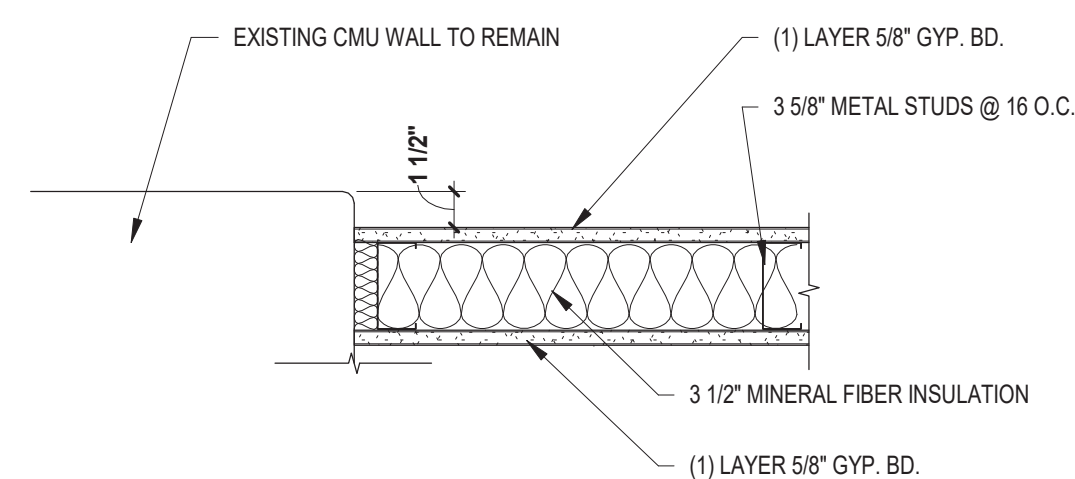

9 NEW WALL & EXISTING CMU BLOCK
1 1/2" = 1'-0"

Submissions		
No.	Description	Date
1	ISSUED FOR BID	01/18/2024

© TINKELMAN ARCHITECTURE PLLC | 2023
 ALL RIGHTS RESERVED. NO COPY OR REPRODUCTION OF THIS DRAWING OR ANY PORTION THEREOF IS PERMITTED WITHOUT THE WRITTEN PERMISSION OF THE ARCHITECT. UNAUTHORIZED ALTERATION OR ADDITION TO A DRAWING BEARING THE SEAL OF A LICENSED ARCHITECT IS A VIOLATION OF SECTION 2005 SUBSECTION 2 OF THE NEW YORK STATE EDUCATION LAW.