


DC TEMPORARY HOMELESS SHELTER
RFB-DCB-01-24
 150 N HAMILTON STREET
 POUGHKEEPSIE, NY 12601

NEW WORK LEGEND

	WALLS TO REMAIN
	NEW WALLS
	NEW WORK AREA NOTE TAG
	NEW DOOR
	EXISTING DOOR

- NEW WORK SCOPE NOTES**
- 1 INSTALL WASHER/DRYER AS PER MANUFACTURERS SPECIFICATIONS. SEE MEP DRAWINGS FOR MORE INFORMATION AND COORDINATE WORK WITH MEP PRIME CONTRACTORS.
 - 2 INSTALL NEW WALL PARTITION. SEE WALL PARTITION TYPES FOR WALL CONSTRUCTION
 - 3 NOT USED
 - 4 THE GENERAL CONTRACTOR TO VERIFY IN FIELD EXISTING CMU WALL OPENING FOR SIZE OF NEW DOOR AND MODIFY OPENING AS NEEDED FOR INSTALLATION OF NEW DOOR. NEW DOOR HARDWARE TO BE INSTALLED AS PER MANUFACTURERS SPECIFICATIONS
 - 5 THE PLUMBING PRIME CONTRACTOR TO INSTALL ALL TOILETS & SINKS. PLUMBING FIXTURES AS PER MANUFACTURERS SPECIFICATIONS AND ALL APPLICABLE CODES. THE GENERAL CONTRACTOR IS TO INSTALL ALL TOILET PARTITIONS & PLUMBING ACCESSORIES. SEE ENLARGED TOILET PLANS & DETAILS FOR MOUNTING HEIGHTS. SEE MEP DRAWINGS FOR MORE INFORMATION
 - 6 THE GENERAL CONTRACTOR TO PATCH FLOOR AND PROVIDE SMOOTH & SEAMLESS FINISH
 - 7 CEILING TO MATCH EXISTING AND PROVIDE SMOOTH & SEAMLESS FINISH. THE GENERAL CONTRACTOR IS TO VIF. THE PAINT FINISH & SHEEN IF NOT SPECIFIED
 - 8 IN WARMING KITCHEN, THE PRIME PLUMBING CONTRACTOR TO INSTALL 2 BAY SINK, HAND WASH SINK. THE GENERAL CONTRACTOR IS TO INSTALL STAINLESS STEEL TABLE, FREEZER, AND REFRIGERATOR. ALL ARE TO BE INSTALLED PER MANUFACTURERS SPECIFICATIONS, AND ALL APPLICABLE CODES. SEE INTERIOR ELEVATIONS FOR MORE INFORMATION
 - 9 RENOVATE AREA TO PROVIDE NEW SECURE ENTRANCE AND SECURITY BOOTH.
 - 10 IN ADMIN/STAFF LOUNGE, THE GENERAL CONTRACTOR TO INSTALL COUNTER, AND CABINETS. CONTRACTOR SHALL PROVIDE ALL NECESSARY WOOD BLOCKING, WHERE NECESSARY FOR MOUNTING OF CABINETS/COUNTER. COORDINATE NEW SINK INSTALLATION WITH PRIME PLUMBING CONTRACTOR
 - 11 CLEAN & PAINT DAMAGED WALL TO MATCH EXISTING. DC CONFIRMED CAUSE OF LEAK WAS SOLVED. SEE CUTTING AND PATCHING NOTED FOR MORE INFORMATION.

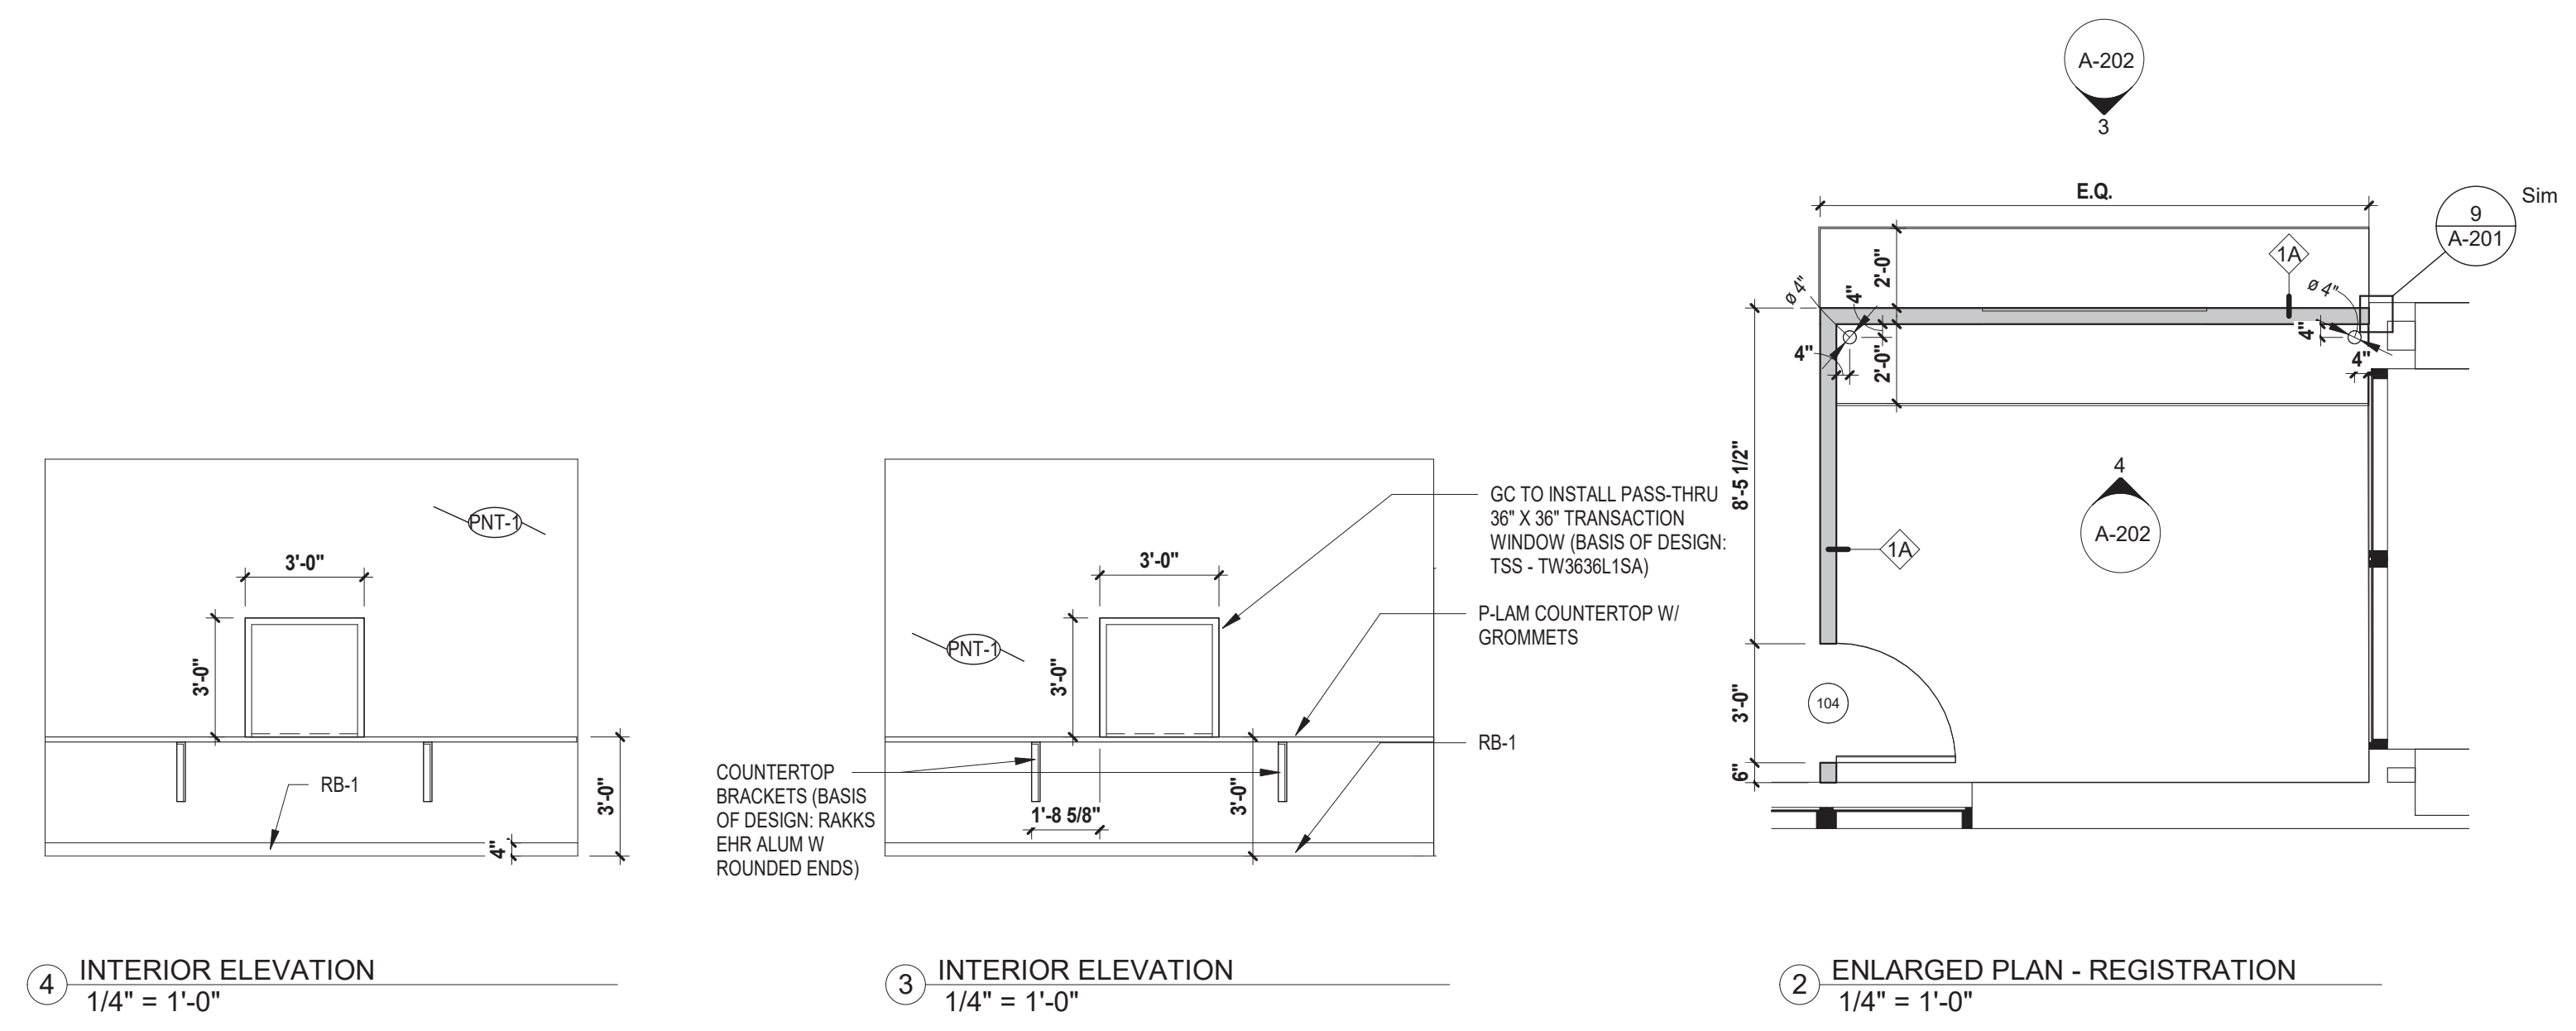

Submissions

No.	Description	Date
1	ISSUED FOR BID	01/18/2024

© TINKELMAN ARCHITECTURE PLLC | 2023
 ALL RIGHTS RESERVED. COPY OR REPRODUCTION OF THIS DRAWING OR ANY PORTION THEREOF IS PROHIBITED WITHOUT THE WRITTEN PERMISSION OF THE ARCHITECT. UNAUTHORIZED ALTERATION OR ADDITION TO A DRAWING BEARING THE SEAL OF A LICENSED ARCHITECT IS A VIOLATION OF SECTION 2005 SUBSECTION 2 OF THE NEW YORK STATE EDUCATION LAW.

TA
TINKELMAN ARCHITECTURE
 33 Arlington Avenue, 2nd Floor, Poughkeepsie, NY
 945-473-0200 | view our work at tinkarch.com



ENLARGED PLANS

Proj. No. C2349.00
 Date 01/18/2024

A-202

