

BULLETIN # 13

DATE: August 21, 2025

TO: Piazza Inc.
Attn: Gus Carvajal

CC: Raj Kissoon, Hill Intl.,

FROM: Brian Dunn, AIA
KG+D Architects, PC

PROJECT: Harrison Recreation & Community Center – PHASE 2
Harrison, NY

RE: Roof Blocking Clarification




Message:

See attached ASK-15 clarifying the location of the wood blocking at the roof edge shown in detail 11/A931 "Typical Rake."

KG+D Architects, PC

285 Main Street, Mount Kisco, New York 10549
914.666.5900 kgdarchitects.com

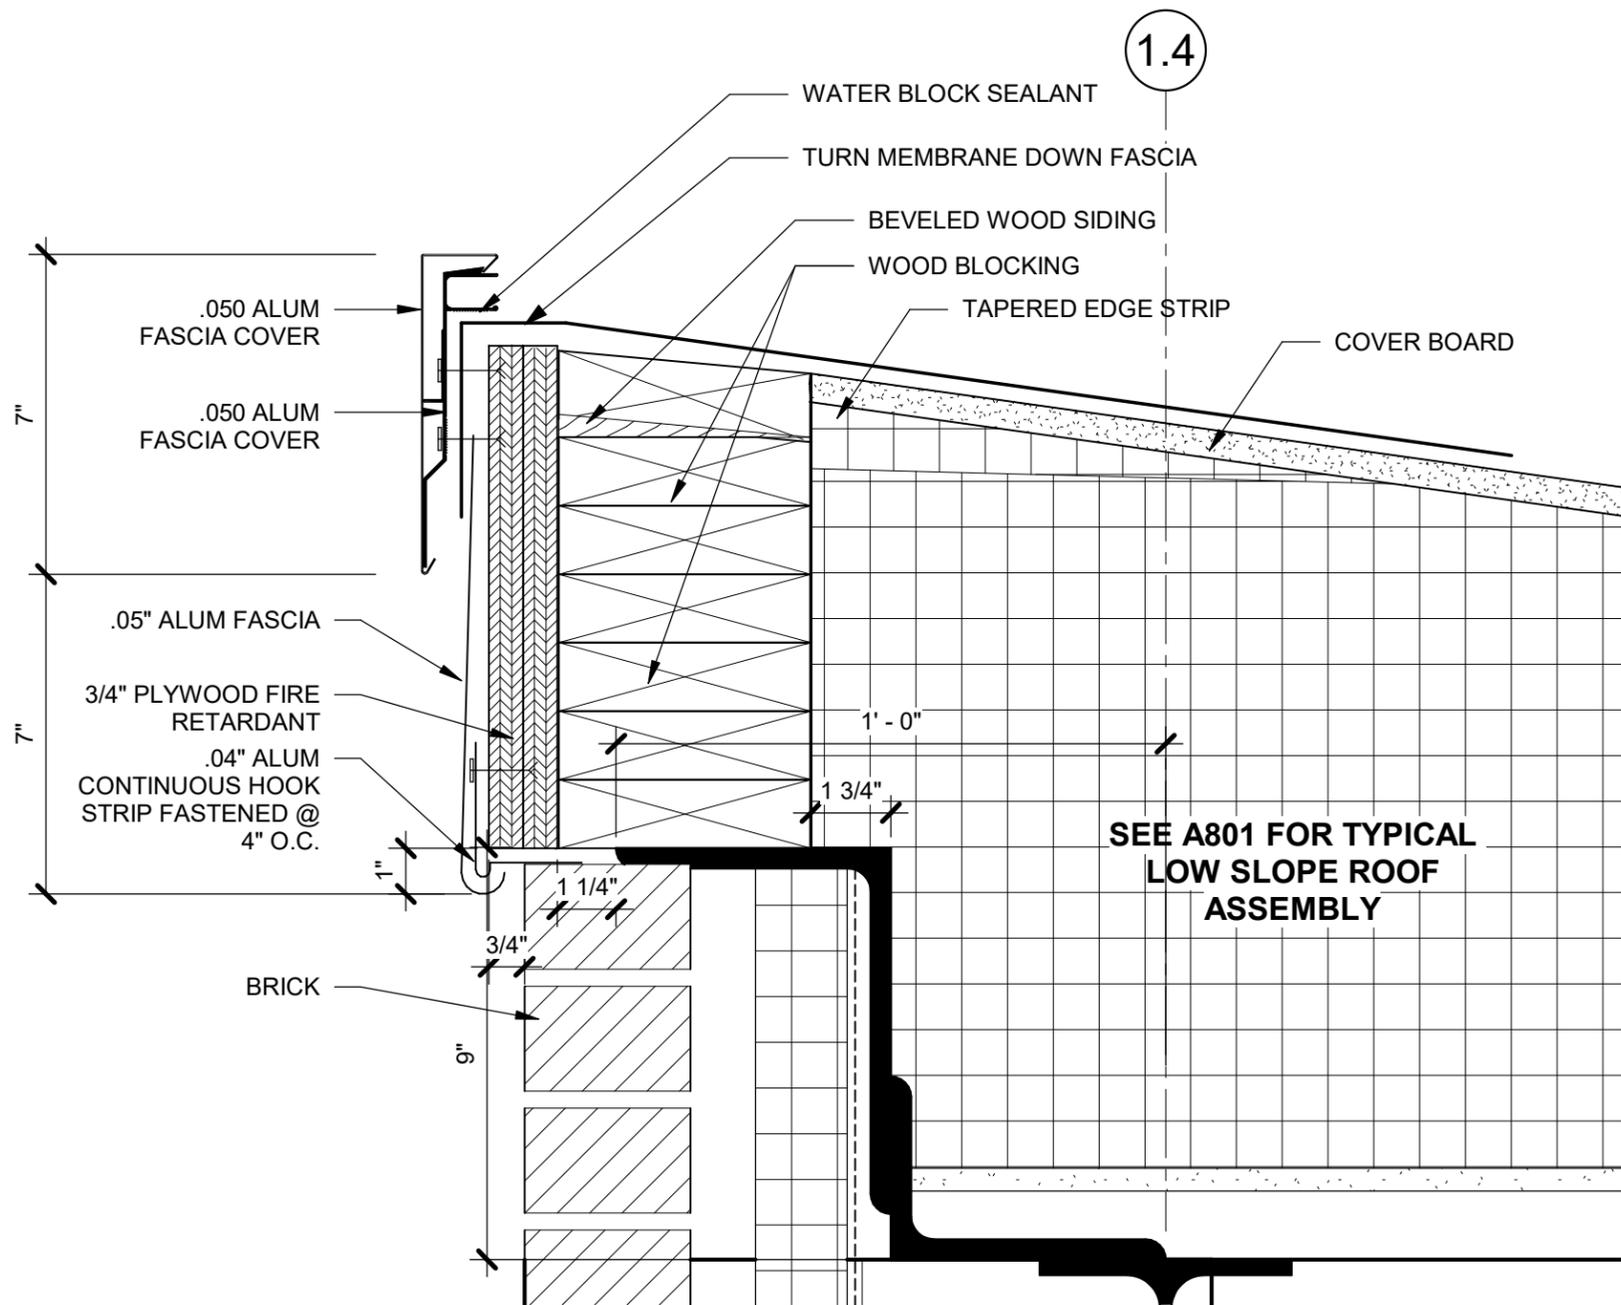

1 TYPICAL RAKE
3" = 1'-0"

HARRISON RECREATION & COMMUNITY CENTER

Town / Village of Harrison

KG+D listen
imagine
build

KG+D ARCHITECTS PC
285 MAIN STREET
MOUNT KISCO N. Y. 10549

Sheet Title	Job No.
REVISED TYPICAL RAKE DETAIL- DIM CLARIFICATION	2020-1005
S.E.D. Control No.	Date
	Scale
	3" = 1'-0"

Sheet No.
ASK-15
Reference Drawing: