

BULLETIN # 17

DATE: November 21, 2025

TO: Piazza Inc.
Attn: Gus Carvajal

CC: Chaker Maghak, Hill Intl.,

FROM: Brian Dunn, AIA
KG+D Architects, PC

PROJECT: Harrison Recreation & Community Center – PHASE 2
Harrison, NY

RE: Revised Garage Door



Message:

Please see the attached ASK-21 for the revised garage door size. The door is to be 18'-0" wide ILO the specified 20'-0" to accommodate the coiling door apparatus mounted above and to the side of the masonry door opening. The masonry opening has been reduced accordingly.


Cc: TVH Engineering Department
File

Encl:

KG+D Architects, PC

285 Main Street, Mount Kisco, New York 10549

914.666.5900 kgdarchitects.com

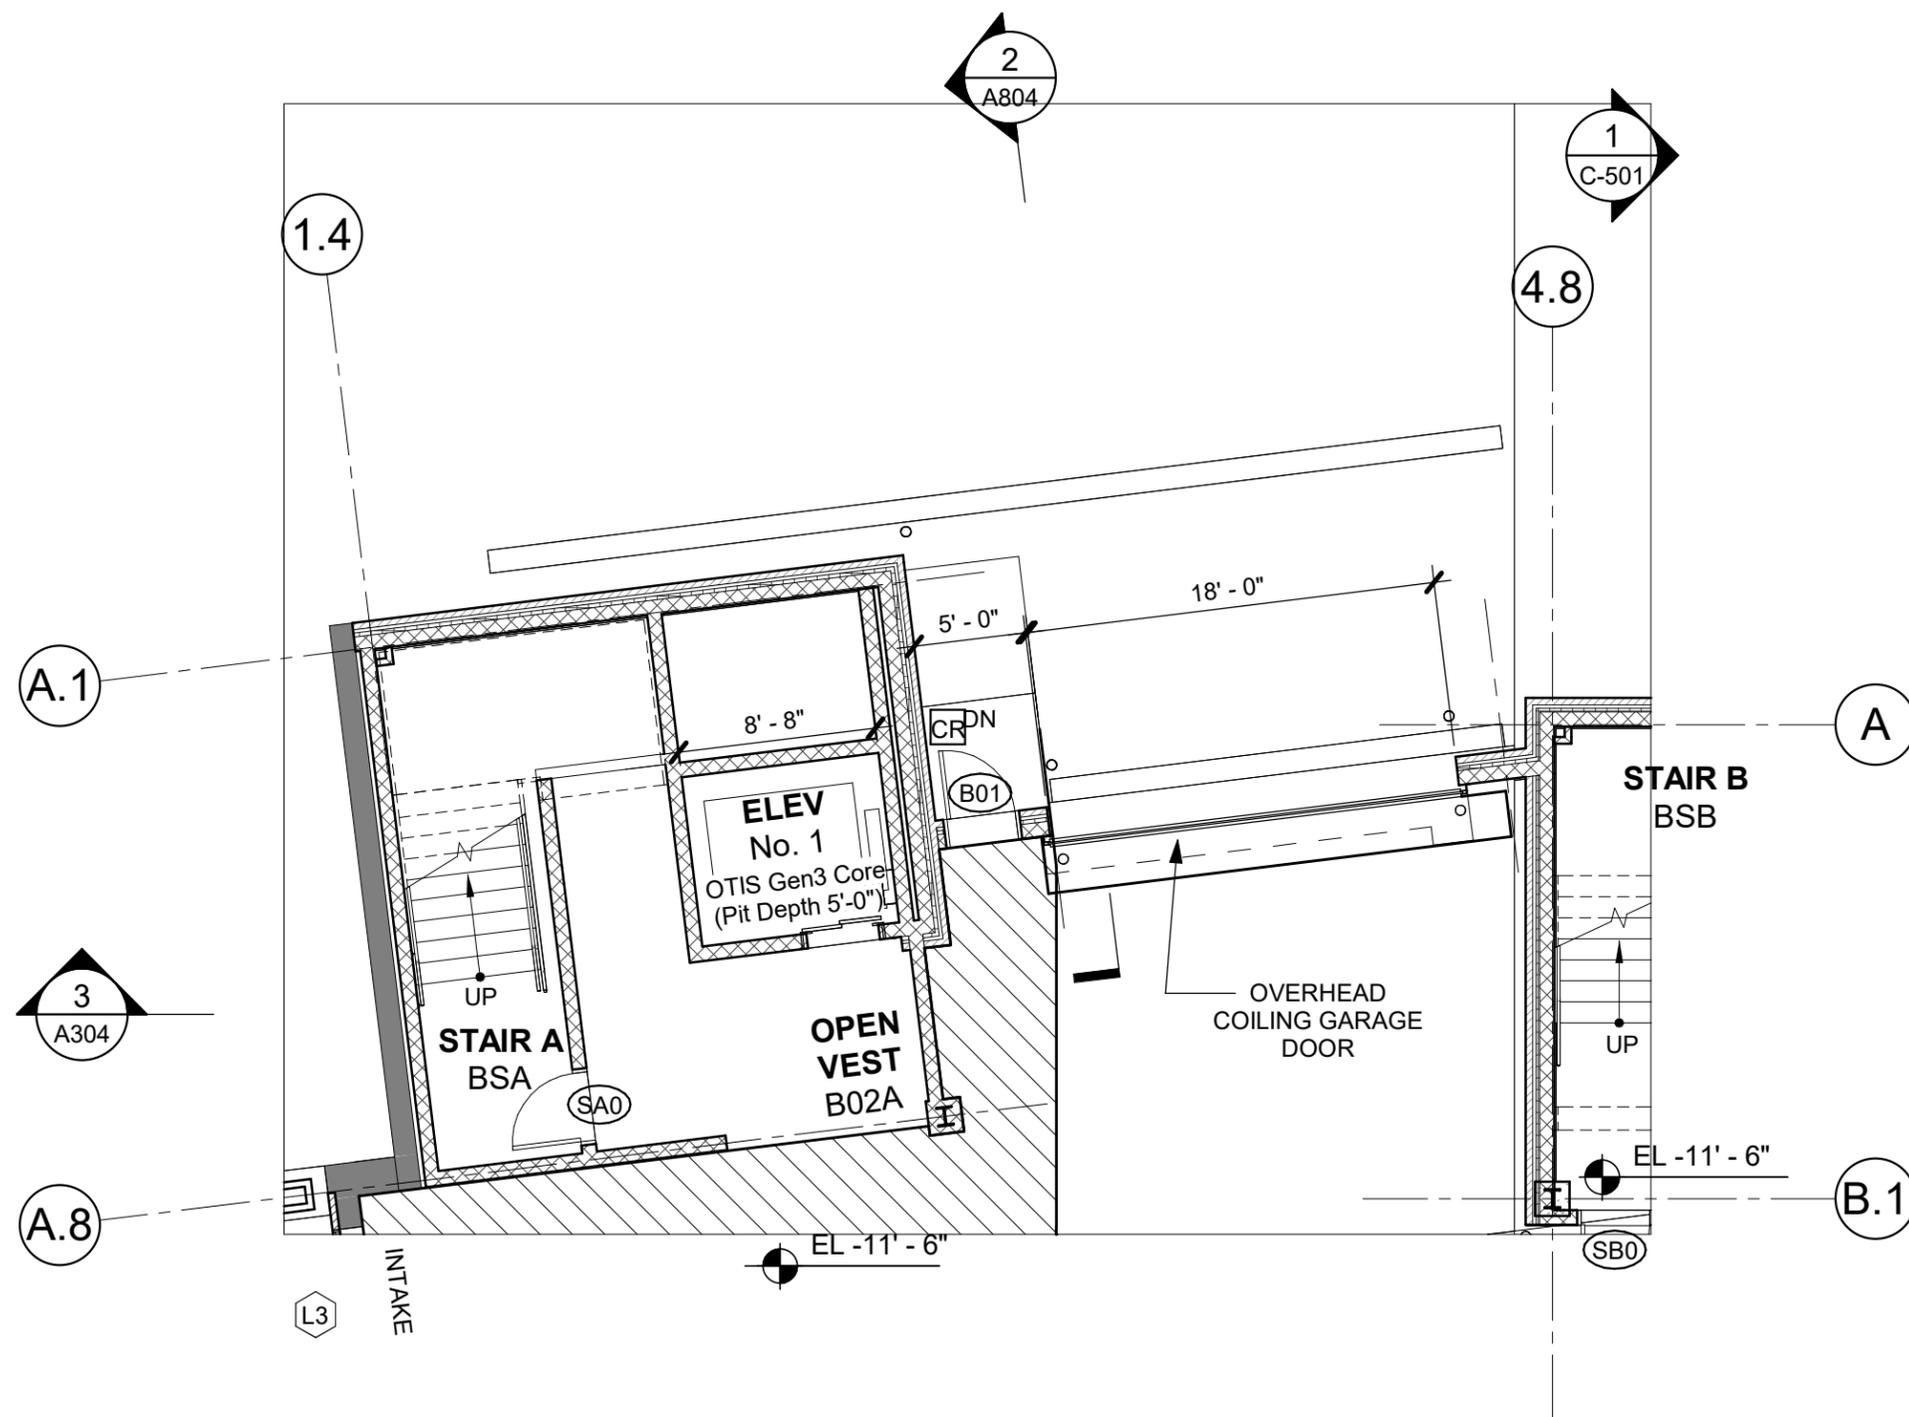

HARRISON RECREATION & COMMUNITY CENTER
 Town / Village of Harrison

Sheet Title
REVISED GARAGE DOOR

Job No.
 2020-1005
 Date
 11/21/25
 Scale
 1/8" = 1'-0"
 Drawn / Checked
 BD

Sheet No.
ASK-21