

# BULLETIN # 19

**DATE:** December 5, 2025

**TO:** Piazza Inc.  
Attn: Gus Carvajal

**CC:** Chaker Maghak, Hill Intl.,

**FROM:** Brian Dunn, AIA  
KG+D Architects, PC

**PROJECT:** Harrison Recreation & Community Center – PHASE 2  
Harrison, NY

**RE:** Revised Walkway Pads above Corridor



## Message:

Please see the attached ASK-22 for the revised walkway pads at the Low Roof. Relocate vegetated roof trays to the Fitness Area roof to accommodate the refrigerant piping at the base of the Gym wall. Walkway pads to be placed where trays were removed at Corridor Roof.

Please call if there are any questions.

Cc: TVH Engineering Department  
File

Encl: ASK-22

### **KG+D Architects, PC**

285 Main Street, Mount Kisco, New York 10549  
914.666.5900 kgdarchitects.com

**HARRISON  
RECREATION &  
COMMUNITY  
CENTER**


New Construction - Phase 2

Town / Village of Harrison

270 Harrison Avenue  
Harrison, NY 10528



CONSTRUCTION DOCUMENTS

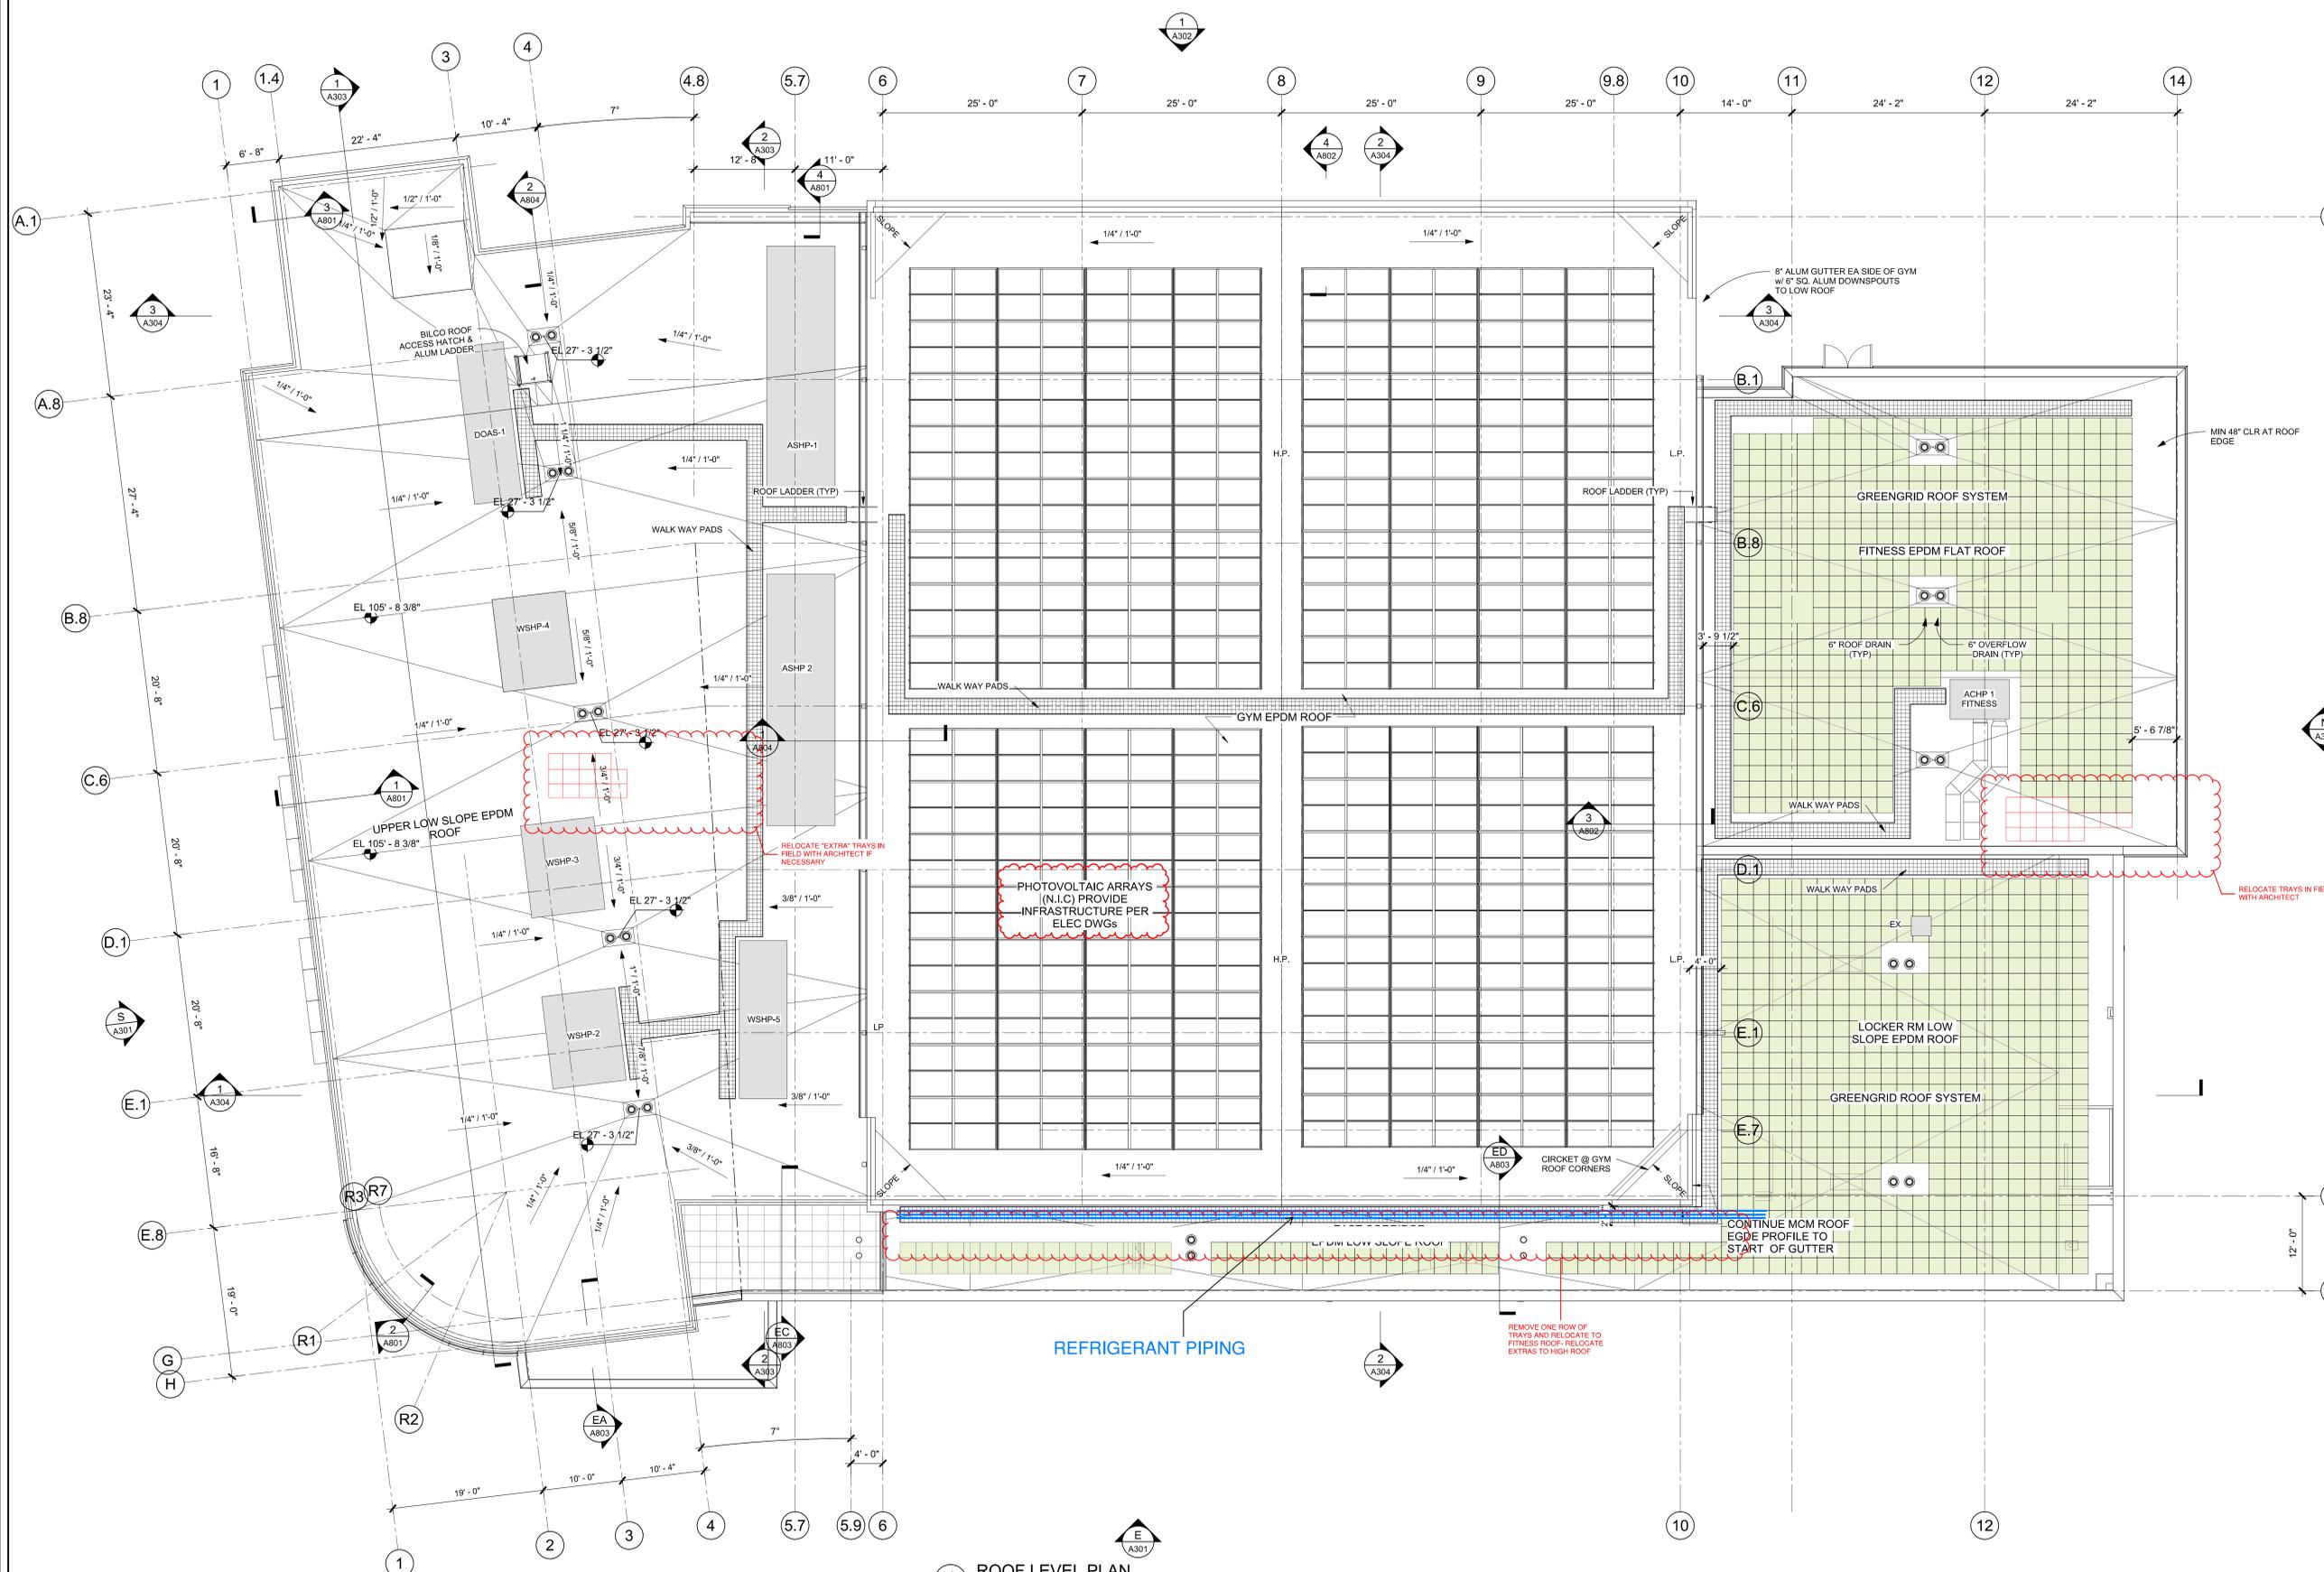

NOTE: ALL DESIGN, DESIGN ARRANGEMENTS AND PLANS INDICATED OR REPRESENTED BY THIS DRAWING ARE OWNED BY AND ARE THE PROPERTY OF KG+D ARCHITECTS, PC. NO PART OF THIS DRAWING IS TO BE REPRODUCED OR TRANSMITTED IN ANY FORM OR BY ANY MEANS, ELECTRONIC OR MECHANICAL, INCLUDING PHOTOCOPYING, RECORDING, OR BY ANY INFORMATION STORAGE AND RETRIEVAL SYSTEM, WITHOUT THE WRITTEN PERMISSION OF KG+D.

WRITTEN DIMENSIONS ON THIS DRAWING SHALL HAVE PRECEDENCE OVER SCALE DIMENSIONS. CONTRACTOR SHALL VERIFY ALL ACTUAL DIMENSIONS AND CONDITIONS ON THE JOB AND THE ARCHITECT MUST BE NOTIFIED OF ANY VARIATIONS FROM DIMENSIONS AND CONDITIONS SHOWN. SHOP DETAILS MUST BE SUBMITTED TO THIS OFFICE FOR APPROVAL BEFORE PROCEEDING WITH FABRICATION.

ALTERATIONS BY ANY PERSON IN ANY WAY OF ANY ITEM CONTAINED ON THIS DOCUMENT UNLESS ACTING UNDER THE DIRECTION OF THE LICENSED ARCHITECT WHOSE PROFESSIONAL SEAL IS AFFIXED HERETO, IS A VIOLATION OF TITLE 16, SECTION 88.03 OF NEW YORK STATE LAW. © COPYRIGHT KG+D ARCHITECTS, PC. ALL RIGHTS RESERVED.

Professional Seal



8	10/09/2024	CONSTRUCTION
6	07/18/2024	BID ADDENDUM #4
4	06/05/2024	ISSUED FOR BID
3	01/16/2024	ISSUED FOR PERMIT
2	06/01/2020	DESIGN DEVELOPMENT
1	03/31/2020	50% DESIGN DEVELOPMENT

No. Date Issue

Sheet Title


ROOF LEVEL PLAN

Job No. 2020-1005 Date 12/05/2025

Scale AS NOTED Drawn / Checked

Sheet Number

ASK-22

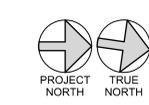

**1 ROOF LEVEL PLAN**  
 1/8" = 1'-0"