

# BULLETIN # 28

**DATE:** March 19, 2026

**TO:** Piazza Inc.  
Attn: John Piazza

**CC:** Chaker Maghak, Hill Intl.

**FROM:** Brian Dunn, AIA  
KG+D Architects, PC

**PROJECT:** Harrison Recreation & Community Center – PHASE 2  
Harrison, NY

**RE:** Delete Door SB2A




As discussed at the Project Meeting on 3/17/26 and previous walk throughs delete Door SB2A and infill that location with CMU and furring to match the adjacent wall construction, see attached ASK-29. Door is deleted to accommodate stand pipe valve clearances. The infill location is also used for the CUH at that level, see the response to RFI 217 Heaters in Stairs.

Encl: ASK-29

**KG+D Architects, PC**

285 Main Street, Mount Kisco, New York 10549  
914.666.5900 kgdarchitects.com

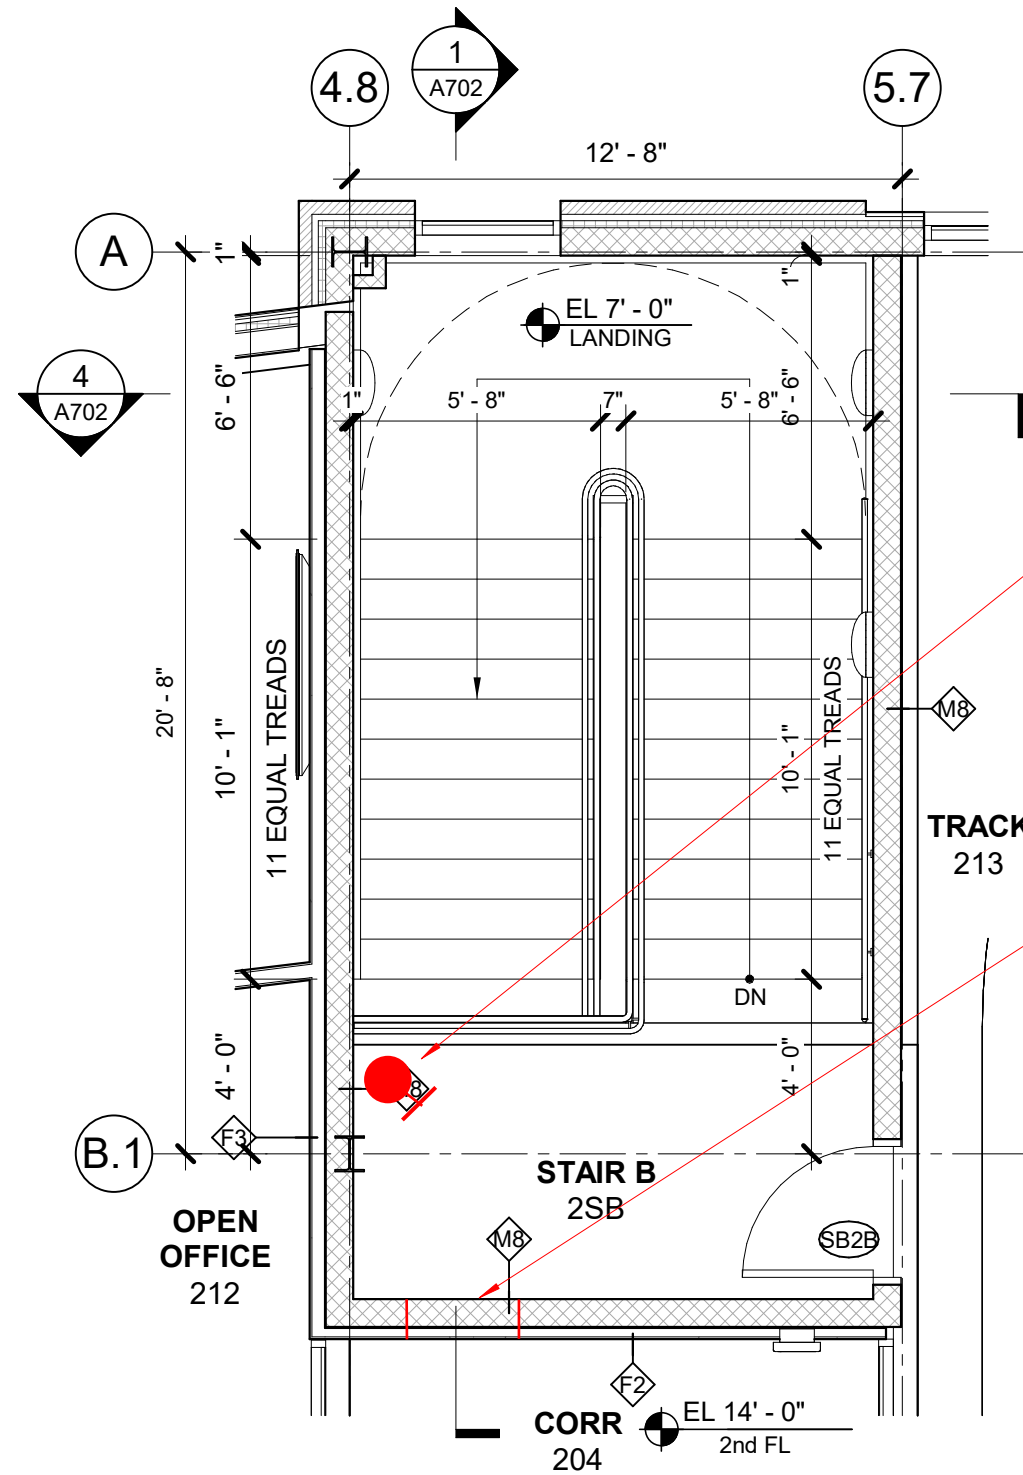

STAND PIPE AND FIRE HOSE VALVE

DELETE DOOR SB2A- INFILL CMU- COORD  
DEVICE INSTALLTION WITH MEP AND FP-  
SEE RFI 217 FOR CUH LOCATIONS



**HARRISON RECREATION & COMMUNITY CENTER**

Town / Village of Harrison

Sheet Title

**DELETE DOOR SB2A**

Job No.  
2020-1005

Date  
03/19/26

Scale  
1/4" = 1'-0"

Drawn / Checked  
Author

Sheet No.

**ASK-29**