

# BULLETIN # 3 2

**DATE:** April 14, 2026

**TO:** Piazza Inc.  
Attn: John Piazza

**CC:** Chaker Maghak, Hill Intl.

**FROM:** Brian Dunn, AIA  
KG+D Architects, PC

**PROJECT:** Harrison Recreation & Community Center – PHASE 2  
Harrison, NY

**RE:** Delete Gate Stair A




At the request of the Owner remove the metal gate at the first floor landing adjacent to Door SA1A. Grind smooth and paint.

Encl: ASK-35

**KG+D Architects, PC**

285 Main Street, Mount Kisco, New York 10549  
914.666.5900 [kgdarchitects.com](http://kgdarchitects.com)

DELETE GATE-  
GRIND SMOOTH  
AND REPAINT AS  
NECESSARY

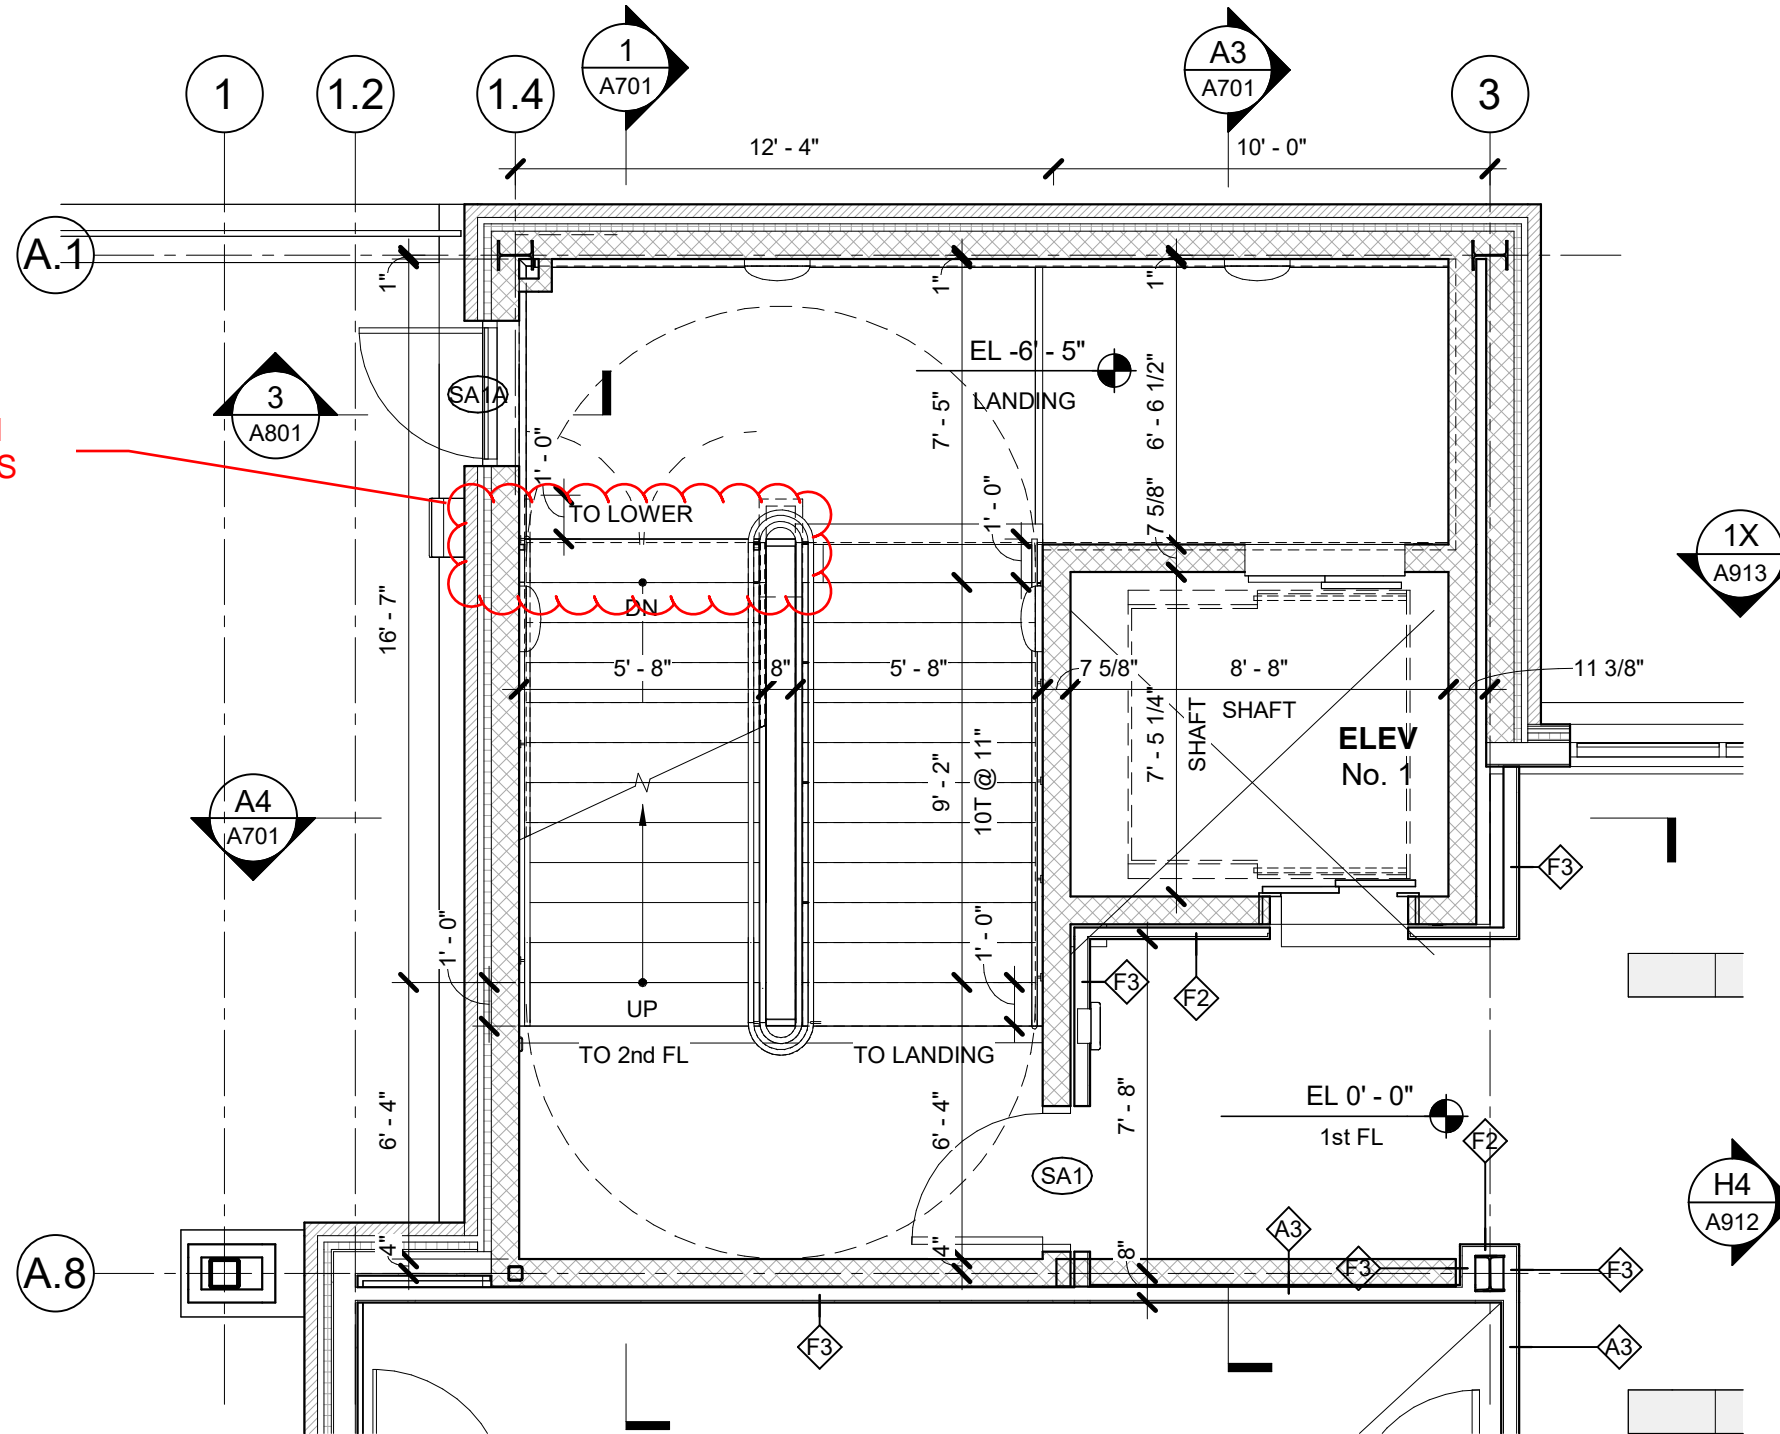

**HARRISON RECREATION & COMMUNITY CENTER**

Town / Village of Harrison

Sheet Title  
**DELETE GATE AT STAIR A LANDING**

Job No.  
2020-1005  
Date  
04/14/26  
Scale  
1/4" = 1'-0"  
Drawn / Checked  
BD

Sheet No.

**ASK-35**