

# BULLETIN # 0 2

**DATE:** November 8, 2023

**TO:** Laura Li Industries, LLC  
Attn: Vincent Sessano

**FROM:** Brian Dunn, AIA  
KG+D Architects, PC

**PROJECT:** Harrison Recreation & Community Center – PHASE 1  
Harrison, NY

**RE:** Revised foundation wall at Column Line A



Message:


Per the attached ASK-02 revise the brick shelf at Column Line A so that the modular block wall will abut the concrete foundation wall ILO the brick façade. Delete the steps in the brick shelf as shown on the sketch.

Cc: Town of Harrison Engineering Department  
Christian Briggs, Disalvo Engineering Group  
File

Encl: ASK-02

**KG+D Architects, PC**

285 Main Street, Mount Kisco, New York 10549  
914.666.5900 [kgdarchitects.com](http://kgdarchitects.com)

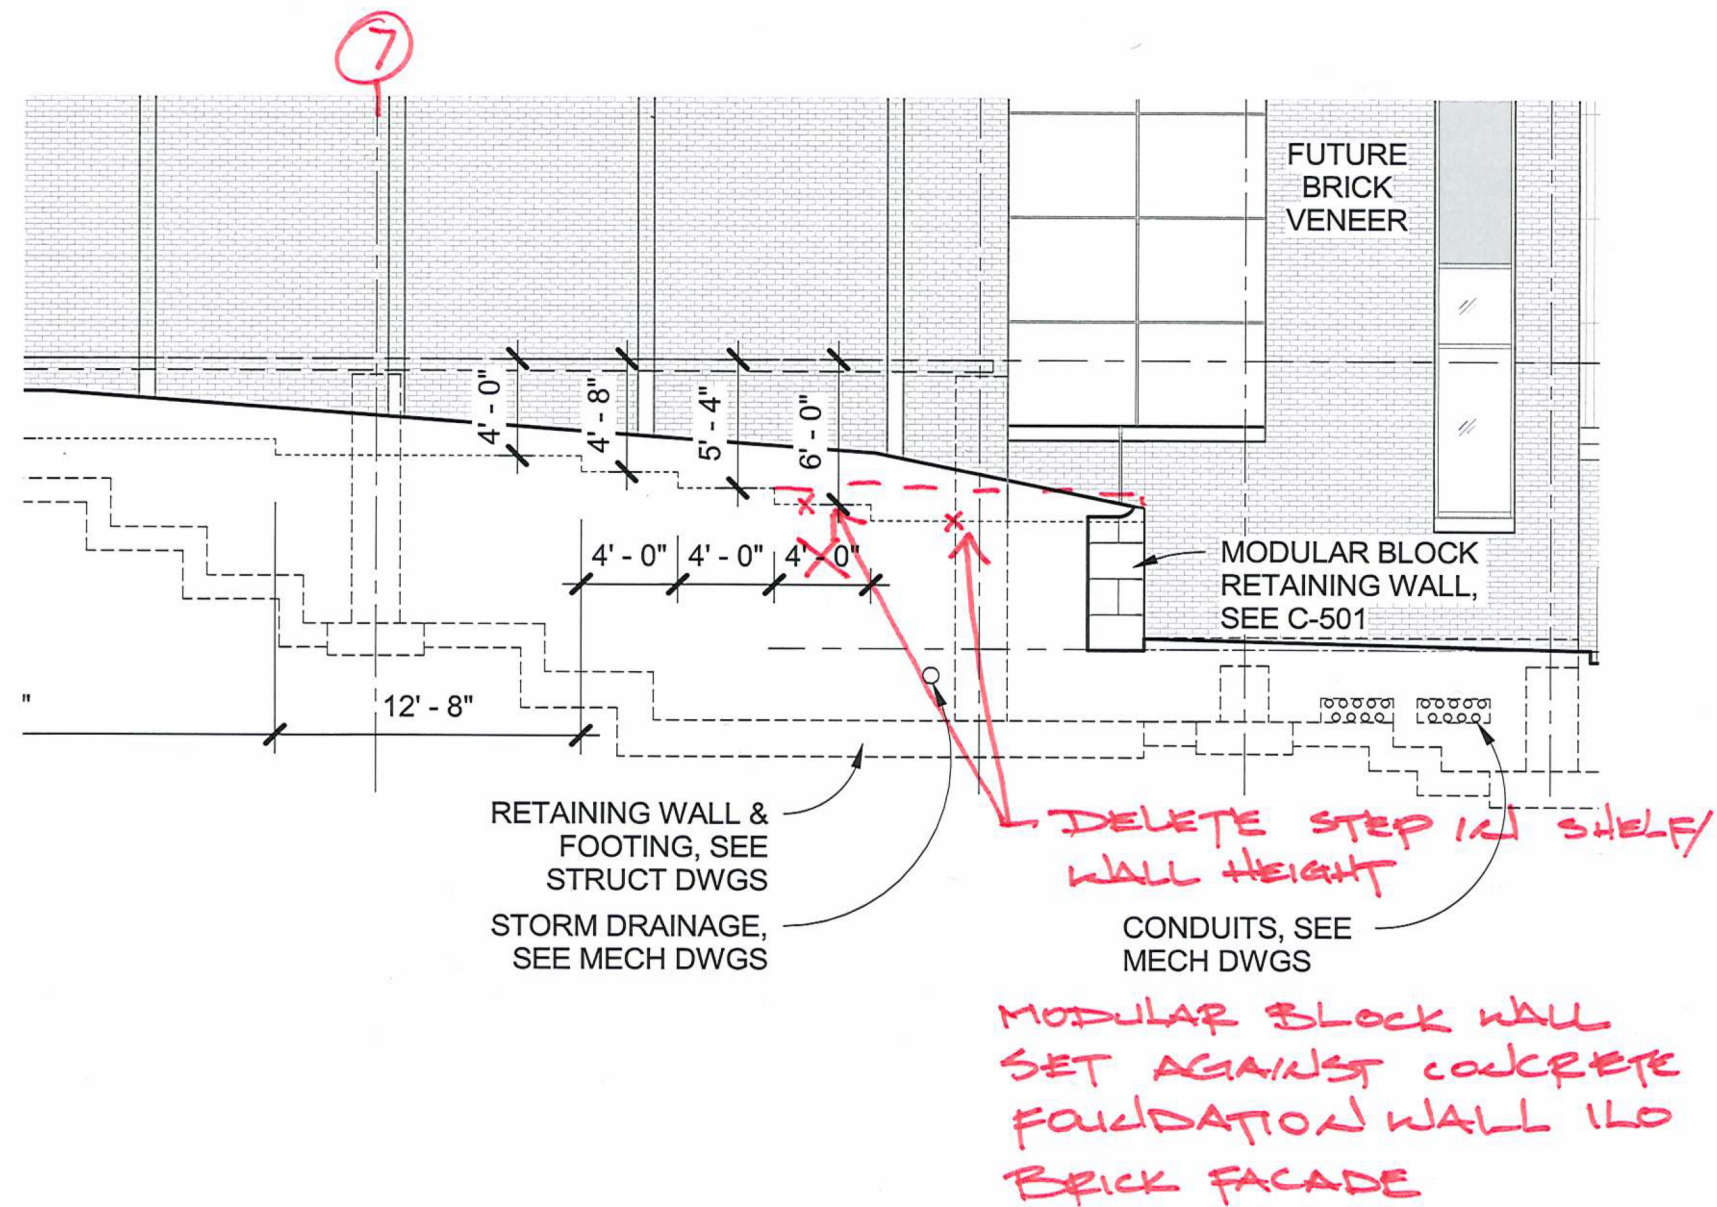

**HARRISON RECREATION & COMMUNITY CENTER**

Town / Village of Harrison

Project Issue Date: JUNE 05, 2023

Sheet Title  
**REVISED BRICK SHELF COLUMN LINE A**

Job No.  
2020-1005  
 Date  
06/05/23  
 Scale  
3/16" = 1'-0"  
 Drawn / Checked  
Author

Sheet No.

**ASK-2**