

BULLETIN # 0 5

DATE: December 21, 2023

TO: Laura Li Industries, LLC
Attn: Vincent Sessano

FROM: Brian Dunn, AIA
KG+D Architects, PC

PROJECT: Harrison Recreation & Community Center – PHASE 1
Harrison, NY

RE: Revised Retaining Wall Elevations- Reference C-100



Message:


Additional top and bottom of wall height elevations for the sidewalk side and the parking lot side of the south side concrete retaining wall.

Cc: Town of Harrison Engineering Department
File

Encl: ASK-04

KG+D Architects, PC

285 Main Street, Mount Kisco, New York 10549
914.666.5900 kgdarchitects.com

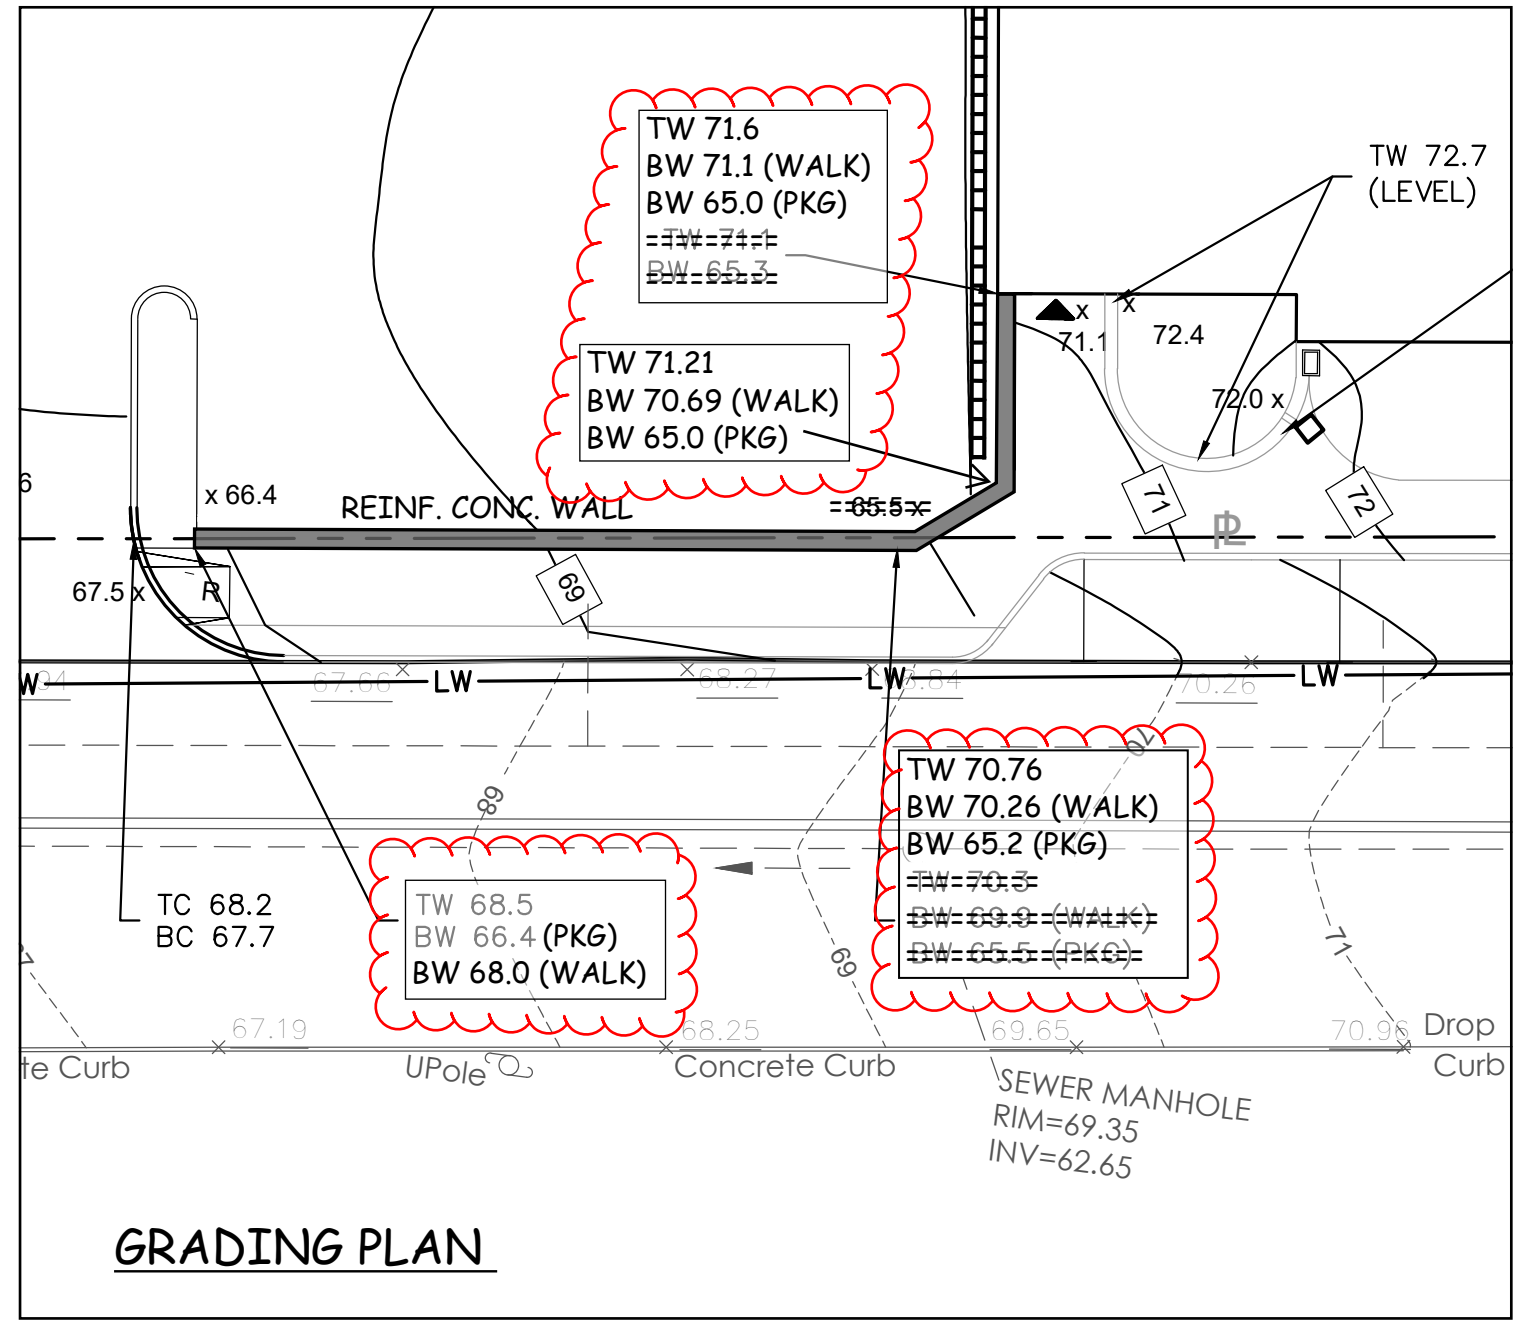

HARRISON RECREATION & COMMUNITY CENTER
Town / Village of Harrison
Project Issue Date: JUNE 05, 2023

Sheet Title
AMENDED TW ELEVATIONS AT SE CORNER OF PARKING LOT

Job No.
2020-1005
Date
12/14/2023
Scale
1" = 15'
Drawn / Checked
FW / RLA

Sheet No.
ASK - 4