


INTERIORS NOTES:

- NOTE ADD ALTERNATE - CASEWORK / MILLWORK / GYM EQUIPMENT. ITEMS WITHIN THIS ADD ALTERNATE ARE NOT PART OF BASE BID. REVIEW FURTHER INFORMATION IN SPEC.
- MT DENOTES MONITOR, WALL-MOUNTED AV EQUIPMENT (DISPLAY MONITOR) BY OWNER. GC TO PROVIDE REQUIRED BLOCKING. COORDINATE FINAL LOCATION WITH OWNER'S AV VENDOR & ARCHITECT
- WB DENOTES WHITEBOARD
- TB DENOTES TACK BOARD, SEE SPEC SECTION 101100
- DB DENOTES DIVERSIBOARD PRODUCT. SEE SPEC SECTION 101100 FOR MORE INFO.
- DF DENOTES DRINKING FOUNTAIN
- ALL EXTERIOR CORNERS OF WALL TILE TO HAVE SCHLUTER EDGES
- UNLESS OTHERWISE NOTED, ELECTRICAL OUTLETS & DATA OUTLETS ARE TO BE 18"(1'-6") ON CENTER A.F.F., TYPICAL. EXCEPTION: ALL OUTLETS AT COUNTERS ARE TO BE 42"(4'-0") A.F.F. TO THE BOTTOM OF THE OUTLET PLATE, TYP. SEE ELECTRICAL FOR MORE INFORMATION.

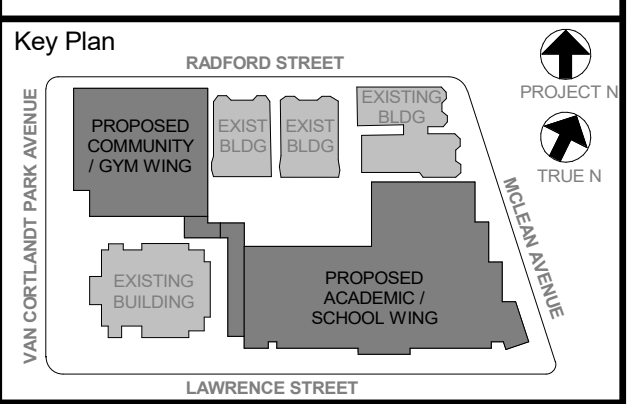

NOTE: ALL LOCAL LEGAL REQUIREMENTS ARE PLANNED AND INDICATED OR REPRESENTED BY THIS DRAWING AND ARE OWNED BY AND ARE THE PROPERTY OF THE ARCHITECT. ANY CHANGES OR MODIFICATIONS TO THIS DRAWING ARE THE PROPERTY OF THE ARCHITECT. NO PART OF THIS DRAWING SHALL BE REPRODUCED OR TRANSMITTED IN ANY FORM OR BY ANY MEANS, ELECTRONIC OR MECHANICAL, INCLUDING PHOTOCOPYING, RECORDING, OR BY ANY INFORMATION STORAGE AND RETRIEVAL SYSTEM, WITHOUT THE WRITTEN PERMISSION OF KG+D.

WRITTEN DIMENSIONS ON THIS DRAWING SHALL TAKE PRECEDENCE OVER UNLabeled DIMENSIONS CONTRACTOR SHALL VERIFY ALL ACTUAL DIMENSIONS AND CONDITIONS ON THE JOB AND THE ARCHITECT MUST BE NOTIFIED OF ANY DISCREPANCIES FROM DIMENSIONS AND CONDITIONS SHOWN. SHOP DETAILS MUST BE SUBMITTED TO THIS OFFICE FOR APPROVAL BEFORE PROCEEDING WITH FABRICATION.

ALTERATIONS BY ANY PERSON, IN ANY WAY, OF ANY ITEM CONTAINED ON THIS DOCUMENT, UNLESS ACTING UNDER THE DIRECTION OF THE LICENSED ARCHITECT, ENGINEER, PROFESSIONAL DESIGNER, OR ARCHITECT, SHALL BE A VIOLATION OF THE PROFESSIONAL SEAL AND THE ARCHITECT'S LIABILITY INSURANCE COVERAGE WILL BE VOIDED.

Professional Seal


No.	Date	Issue
5	11/01/2021	ISSUE FOR BID
3	07/14/2021	CONSTRUCTION DOCS - NYSED
2	12/15/2020	DESIGN DEVELOPMENT

ART & MUSIC ROOMS - ENLARGED PLANS & ELEVATIONS


Job No.	2019-1026	Date	12/15/2020
Scale	AS NOTED	Drawn / Checked	- / -

Sheet Number


A406

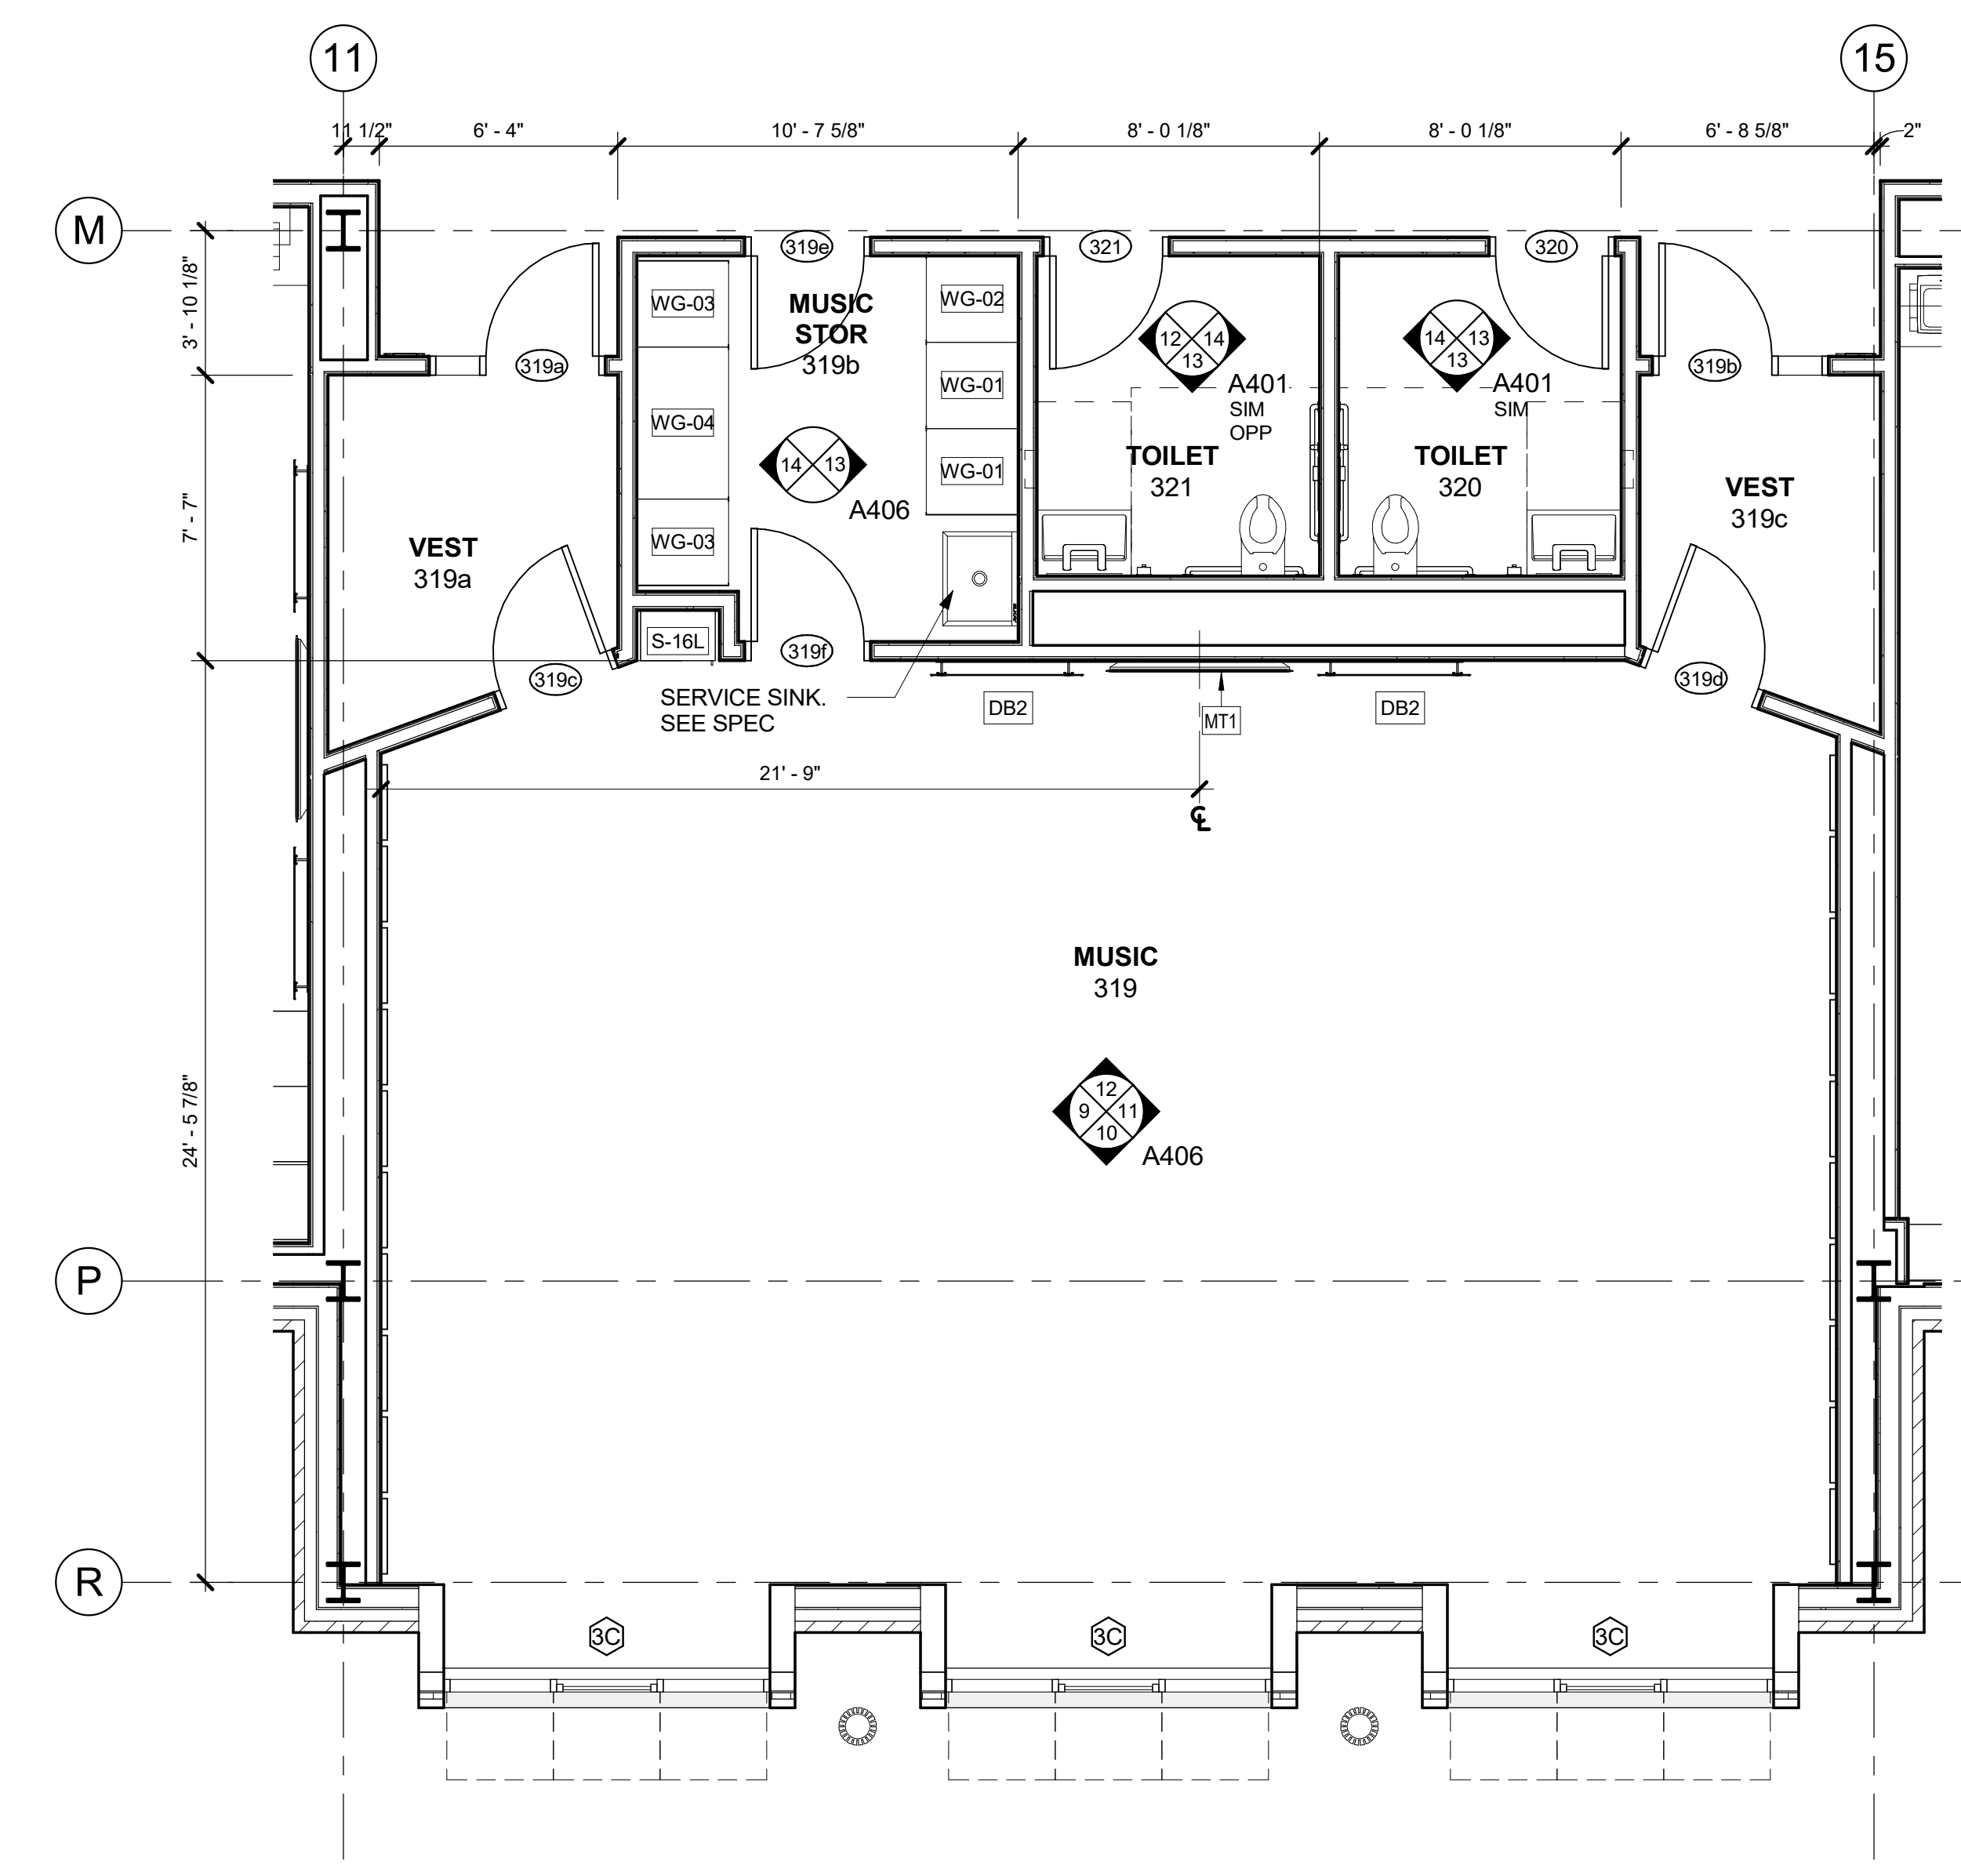


8 ENLARGED PLAN - MUSIC ROOM
1/4" = 1'-0"

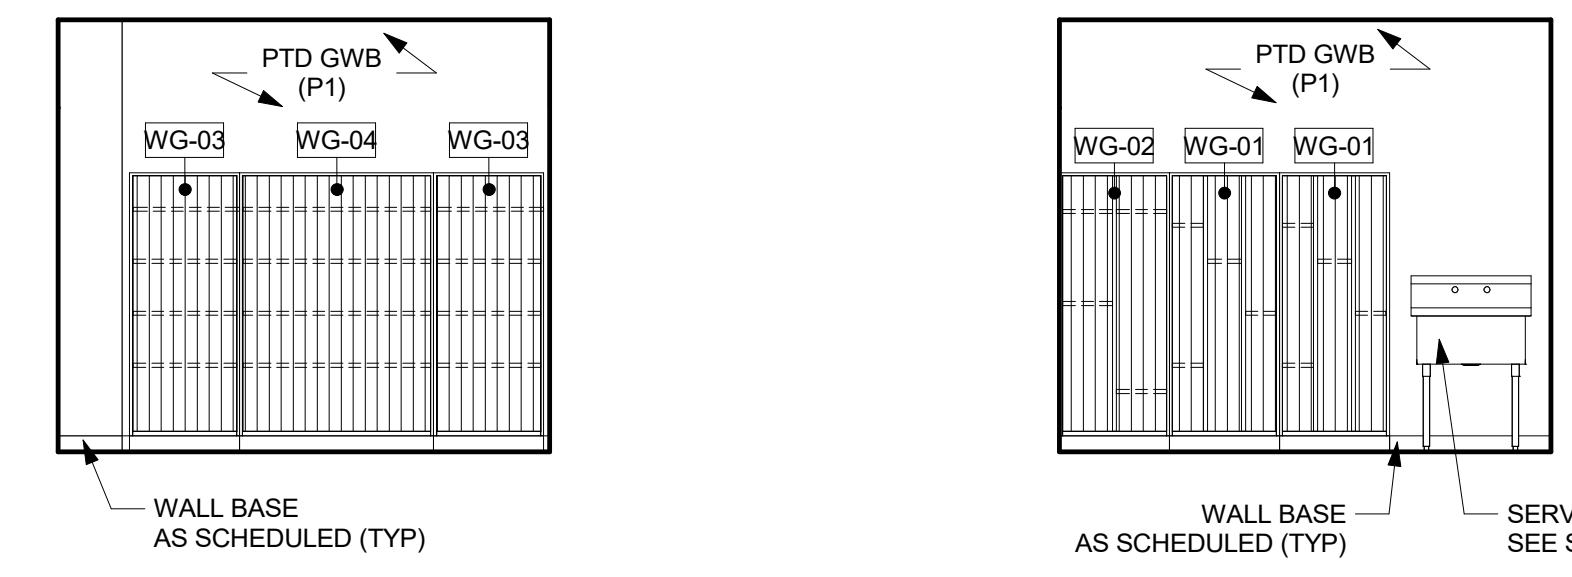


13 MUSIC STORAGE - EAST ELEV. 1/4" = 1'-0"
14 MUSIC STORAGE - WEST ELEV. 1/4" = 1'-0"

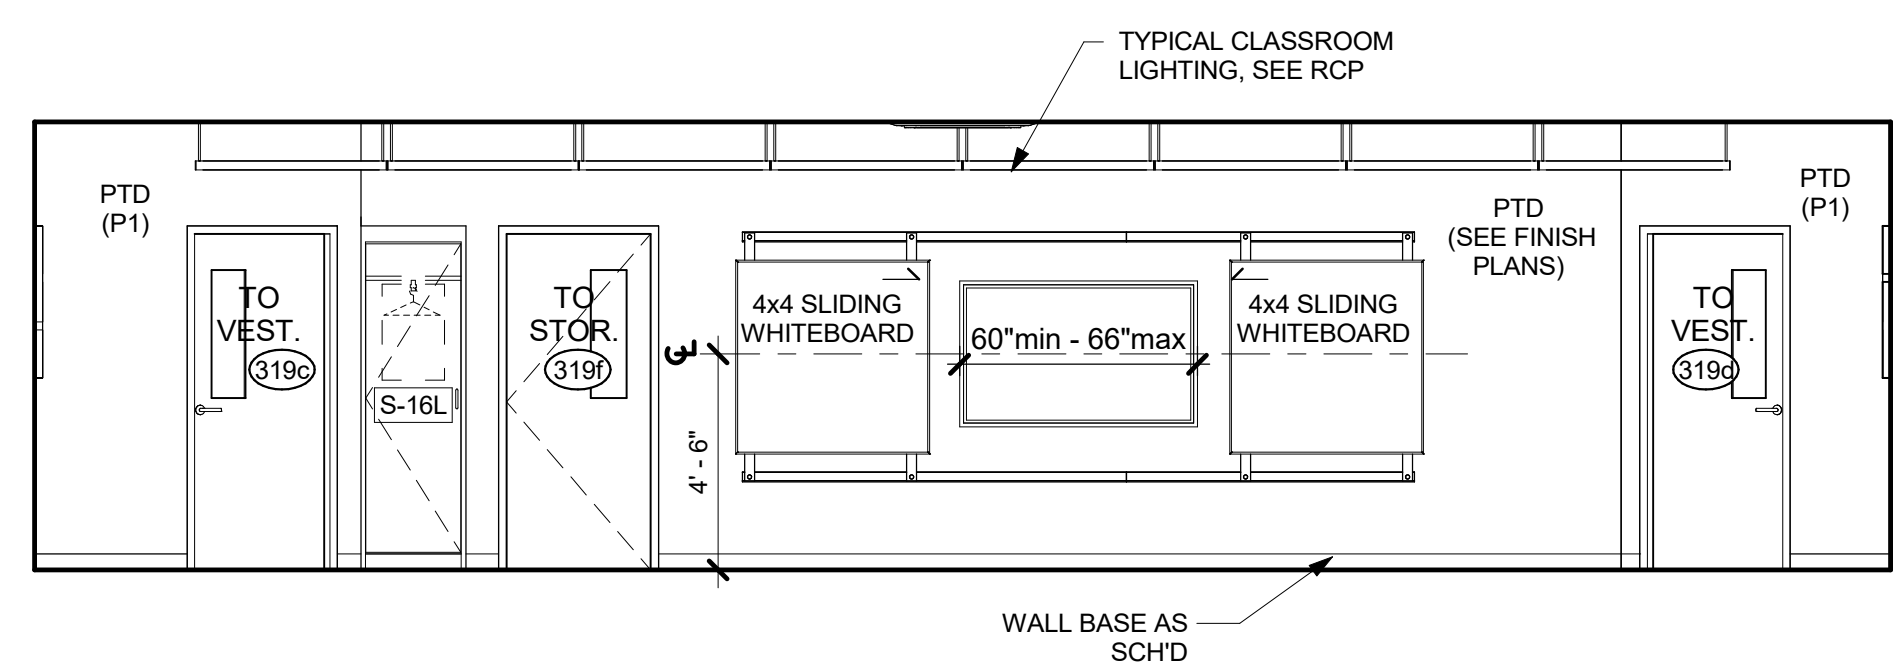


12 MUSIC ROOM - NORTH ELEV
1/4" = 1'-0"

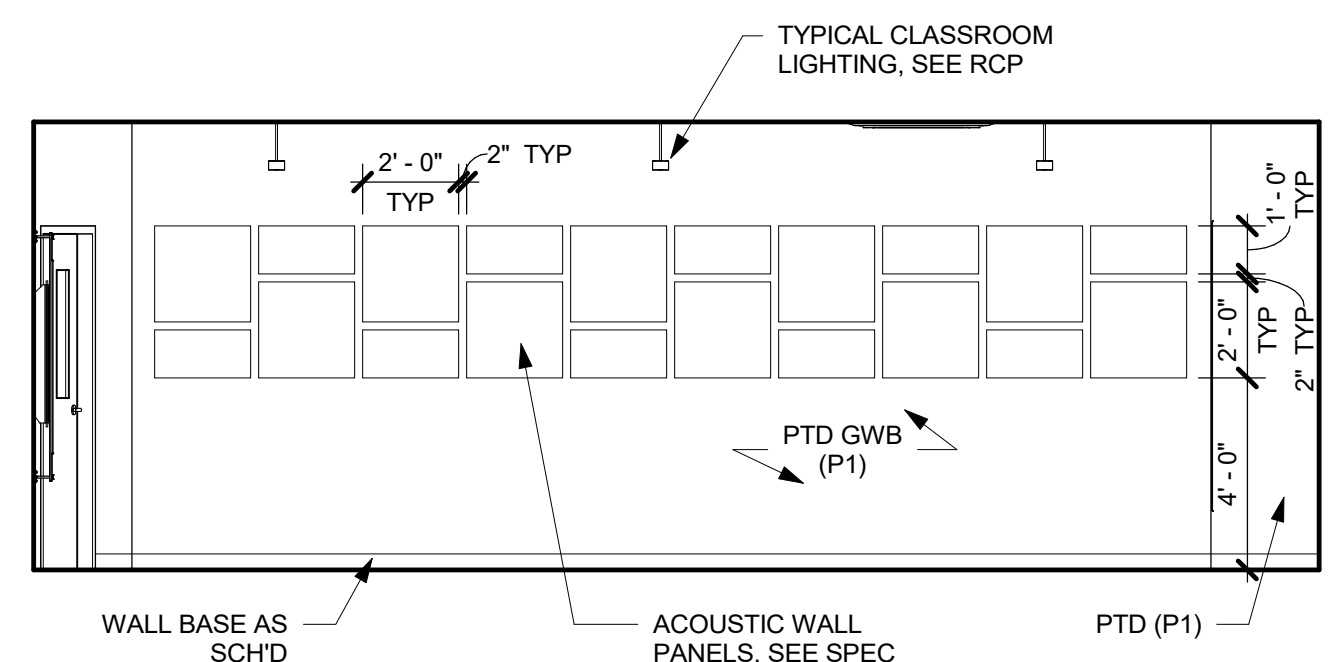


11 MUSIC ROOM - EAST ELEV
1/4" = 1'-0"

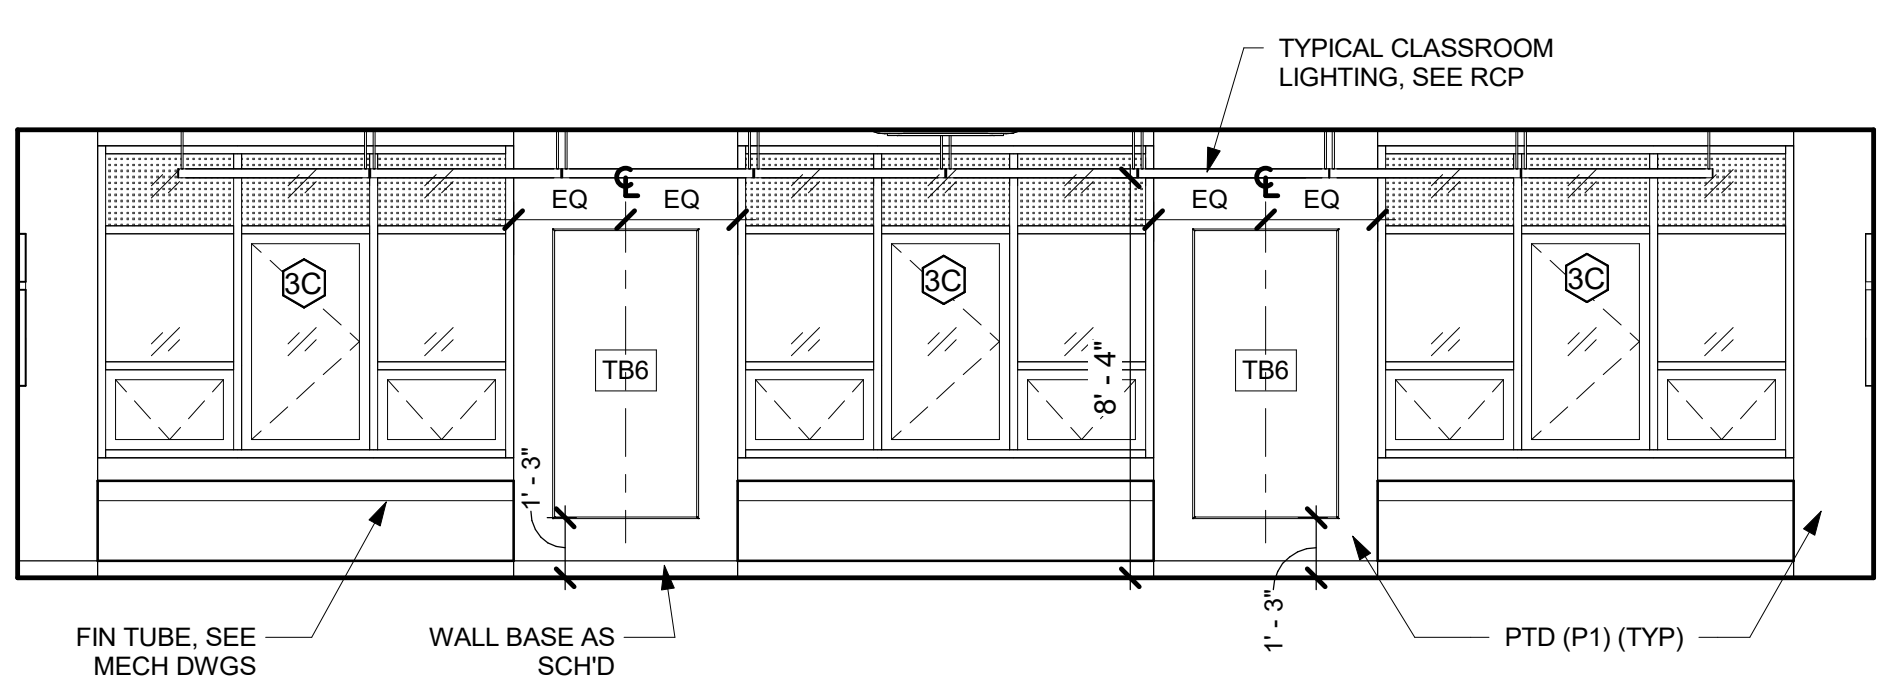


10 MUSIC ROOM - SOUTH ELEV
1/4" = 1'-0"

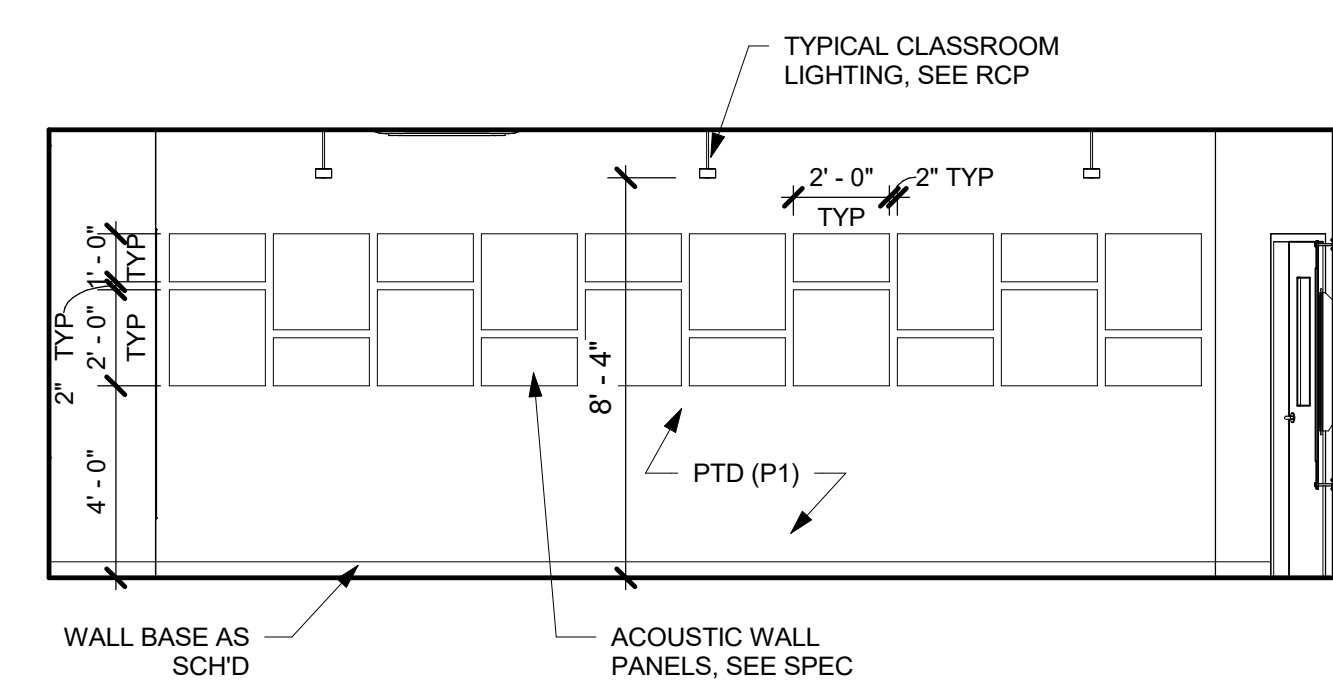


9 MUSIC ROOM - WEST ELEV
1/4" = 1'-0"

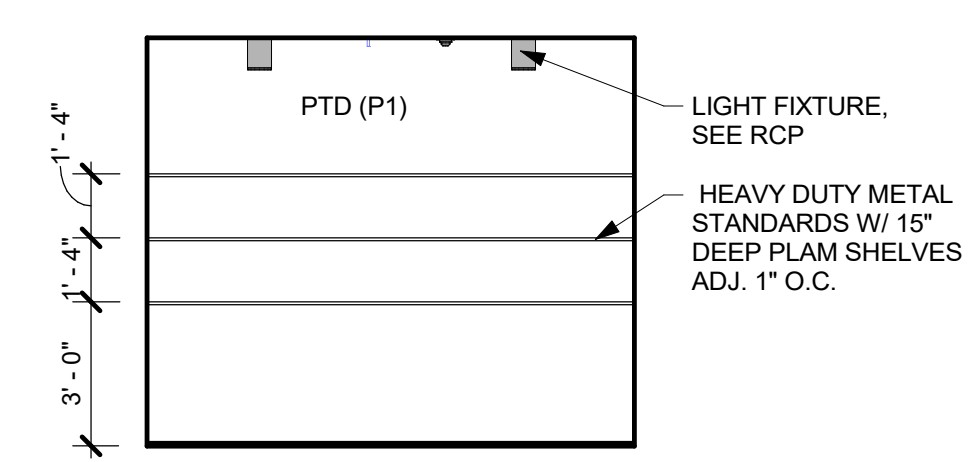


6 ART. STOR. - WEST ELEV
1/4" = 1'-0"

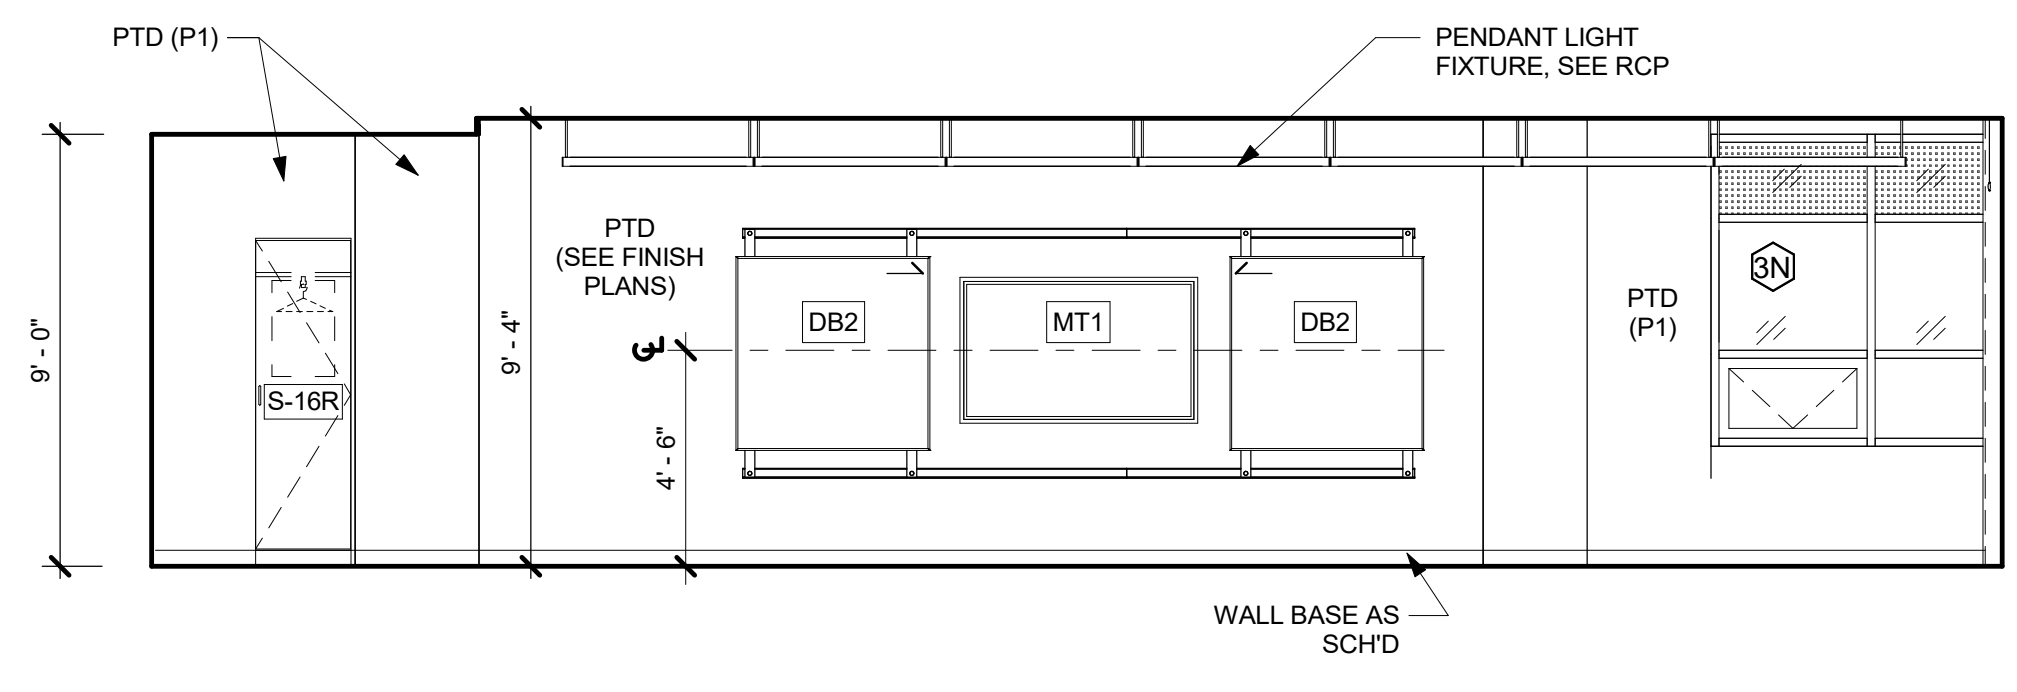


5 ART ROOM - NORTH ELEV
1/4" = 1'-0"

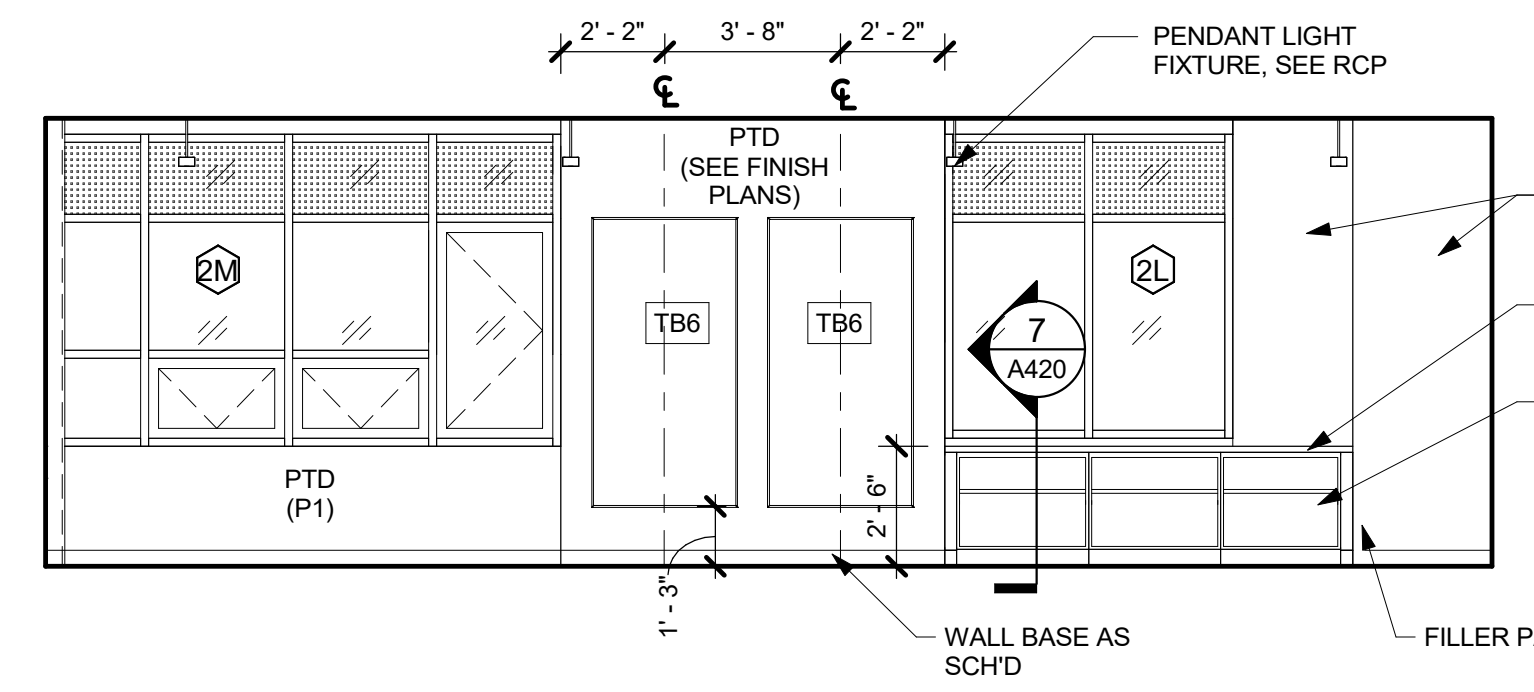


4 ART ROOM - EAST ELEV
1/4" = 1'-0"

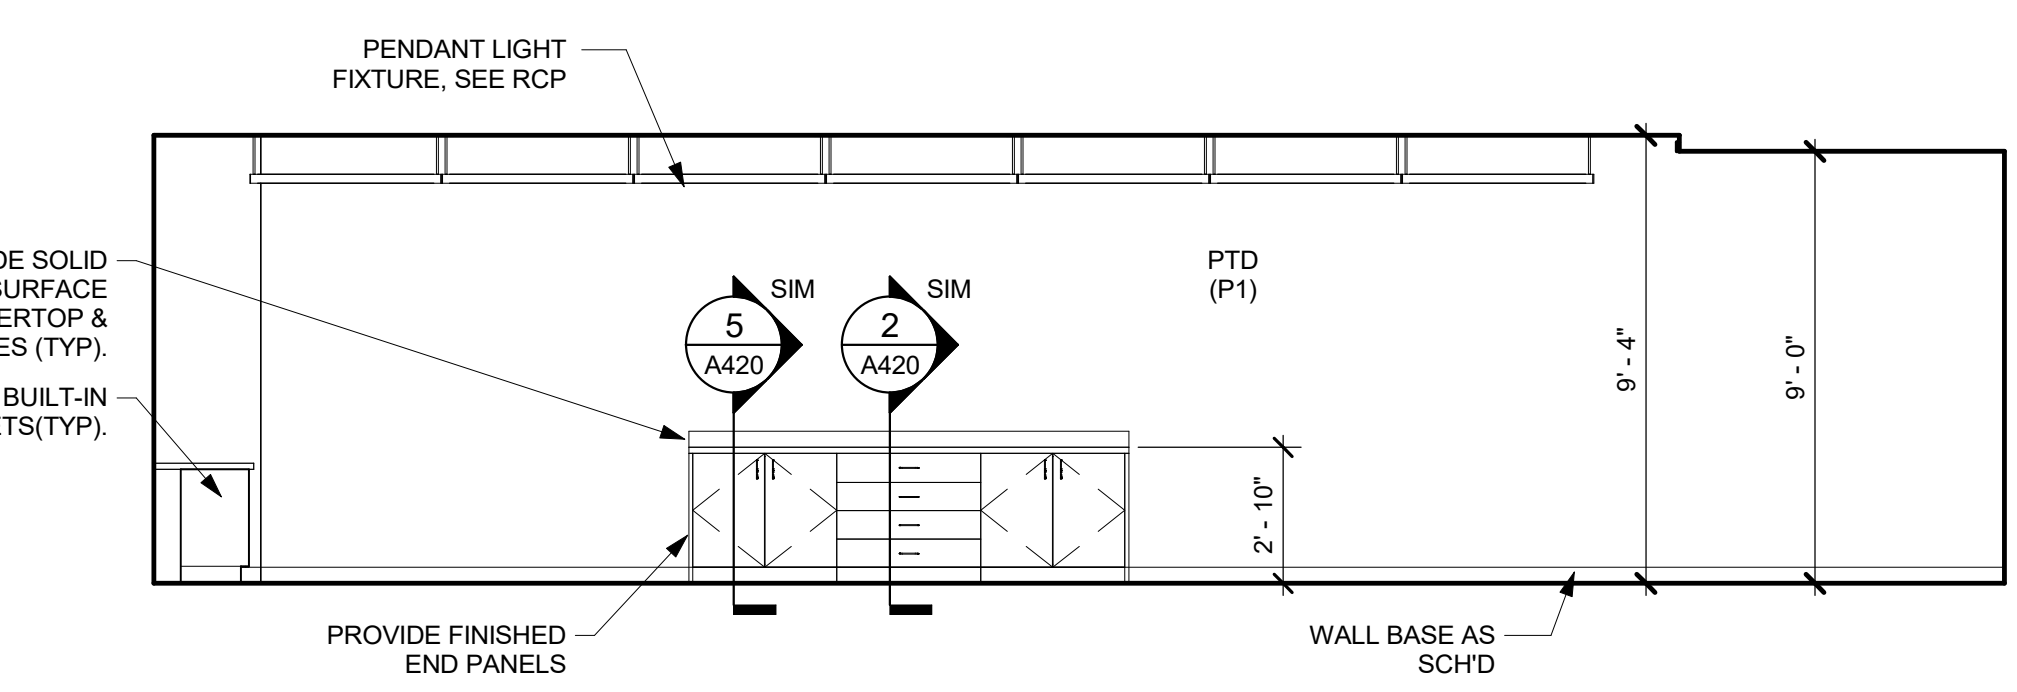

3 ART ROOM - SOUTH ELEV
1/4" = 1'-0"

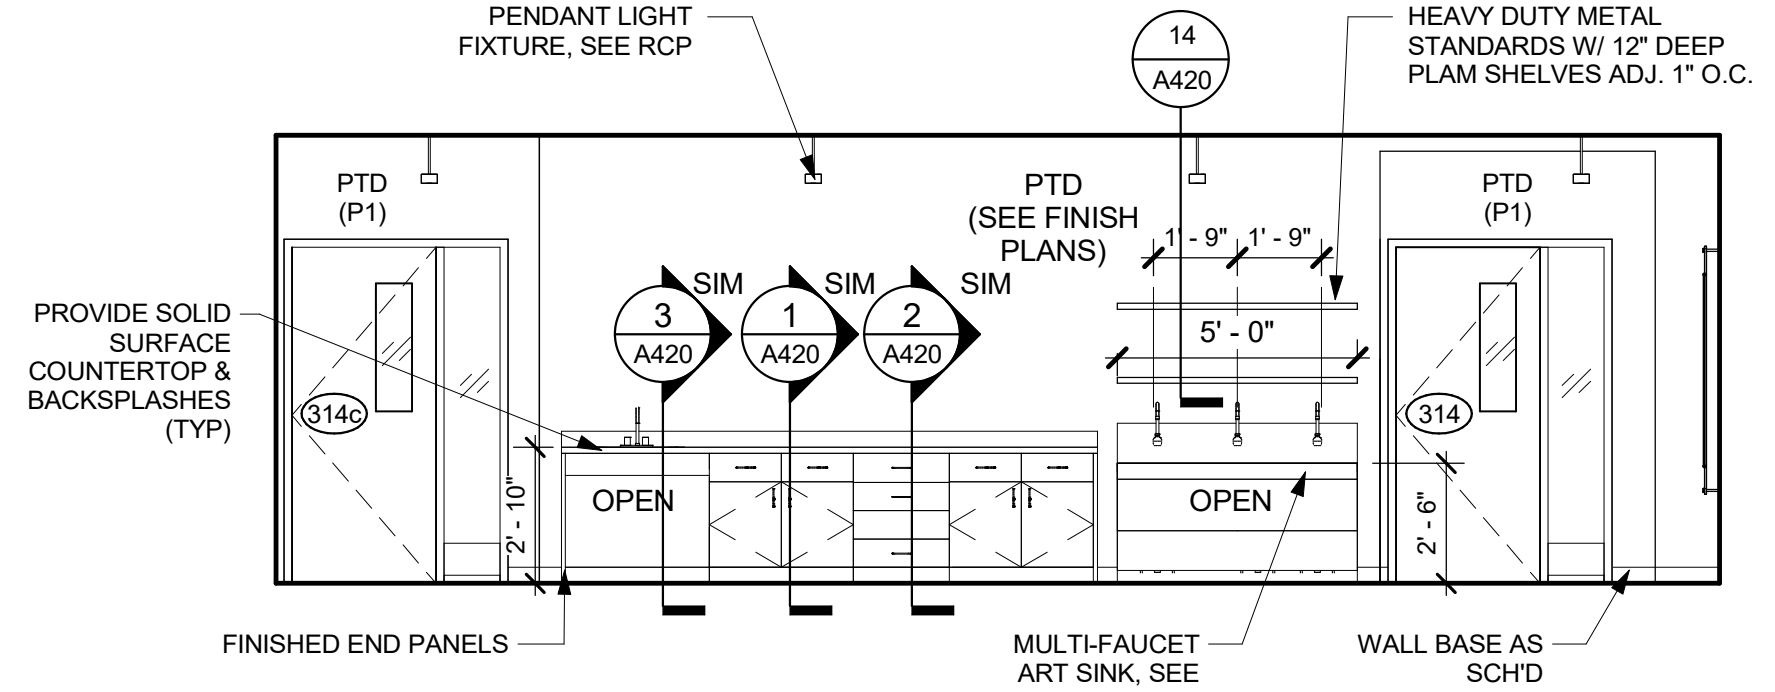

2 ART ROOM - WEST ELEV
1/4" = 1'-0"

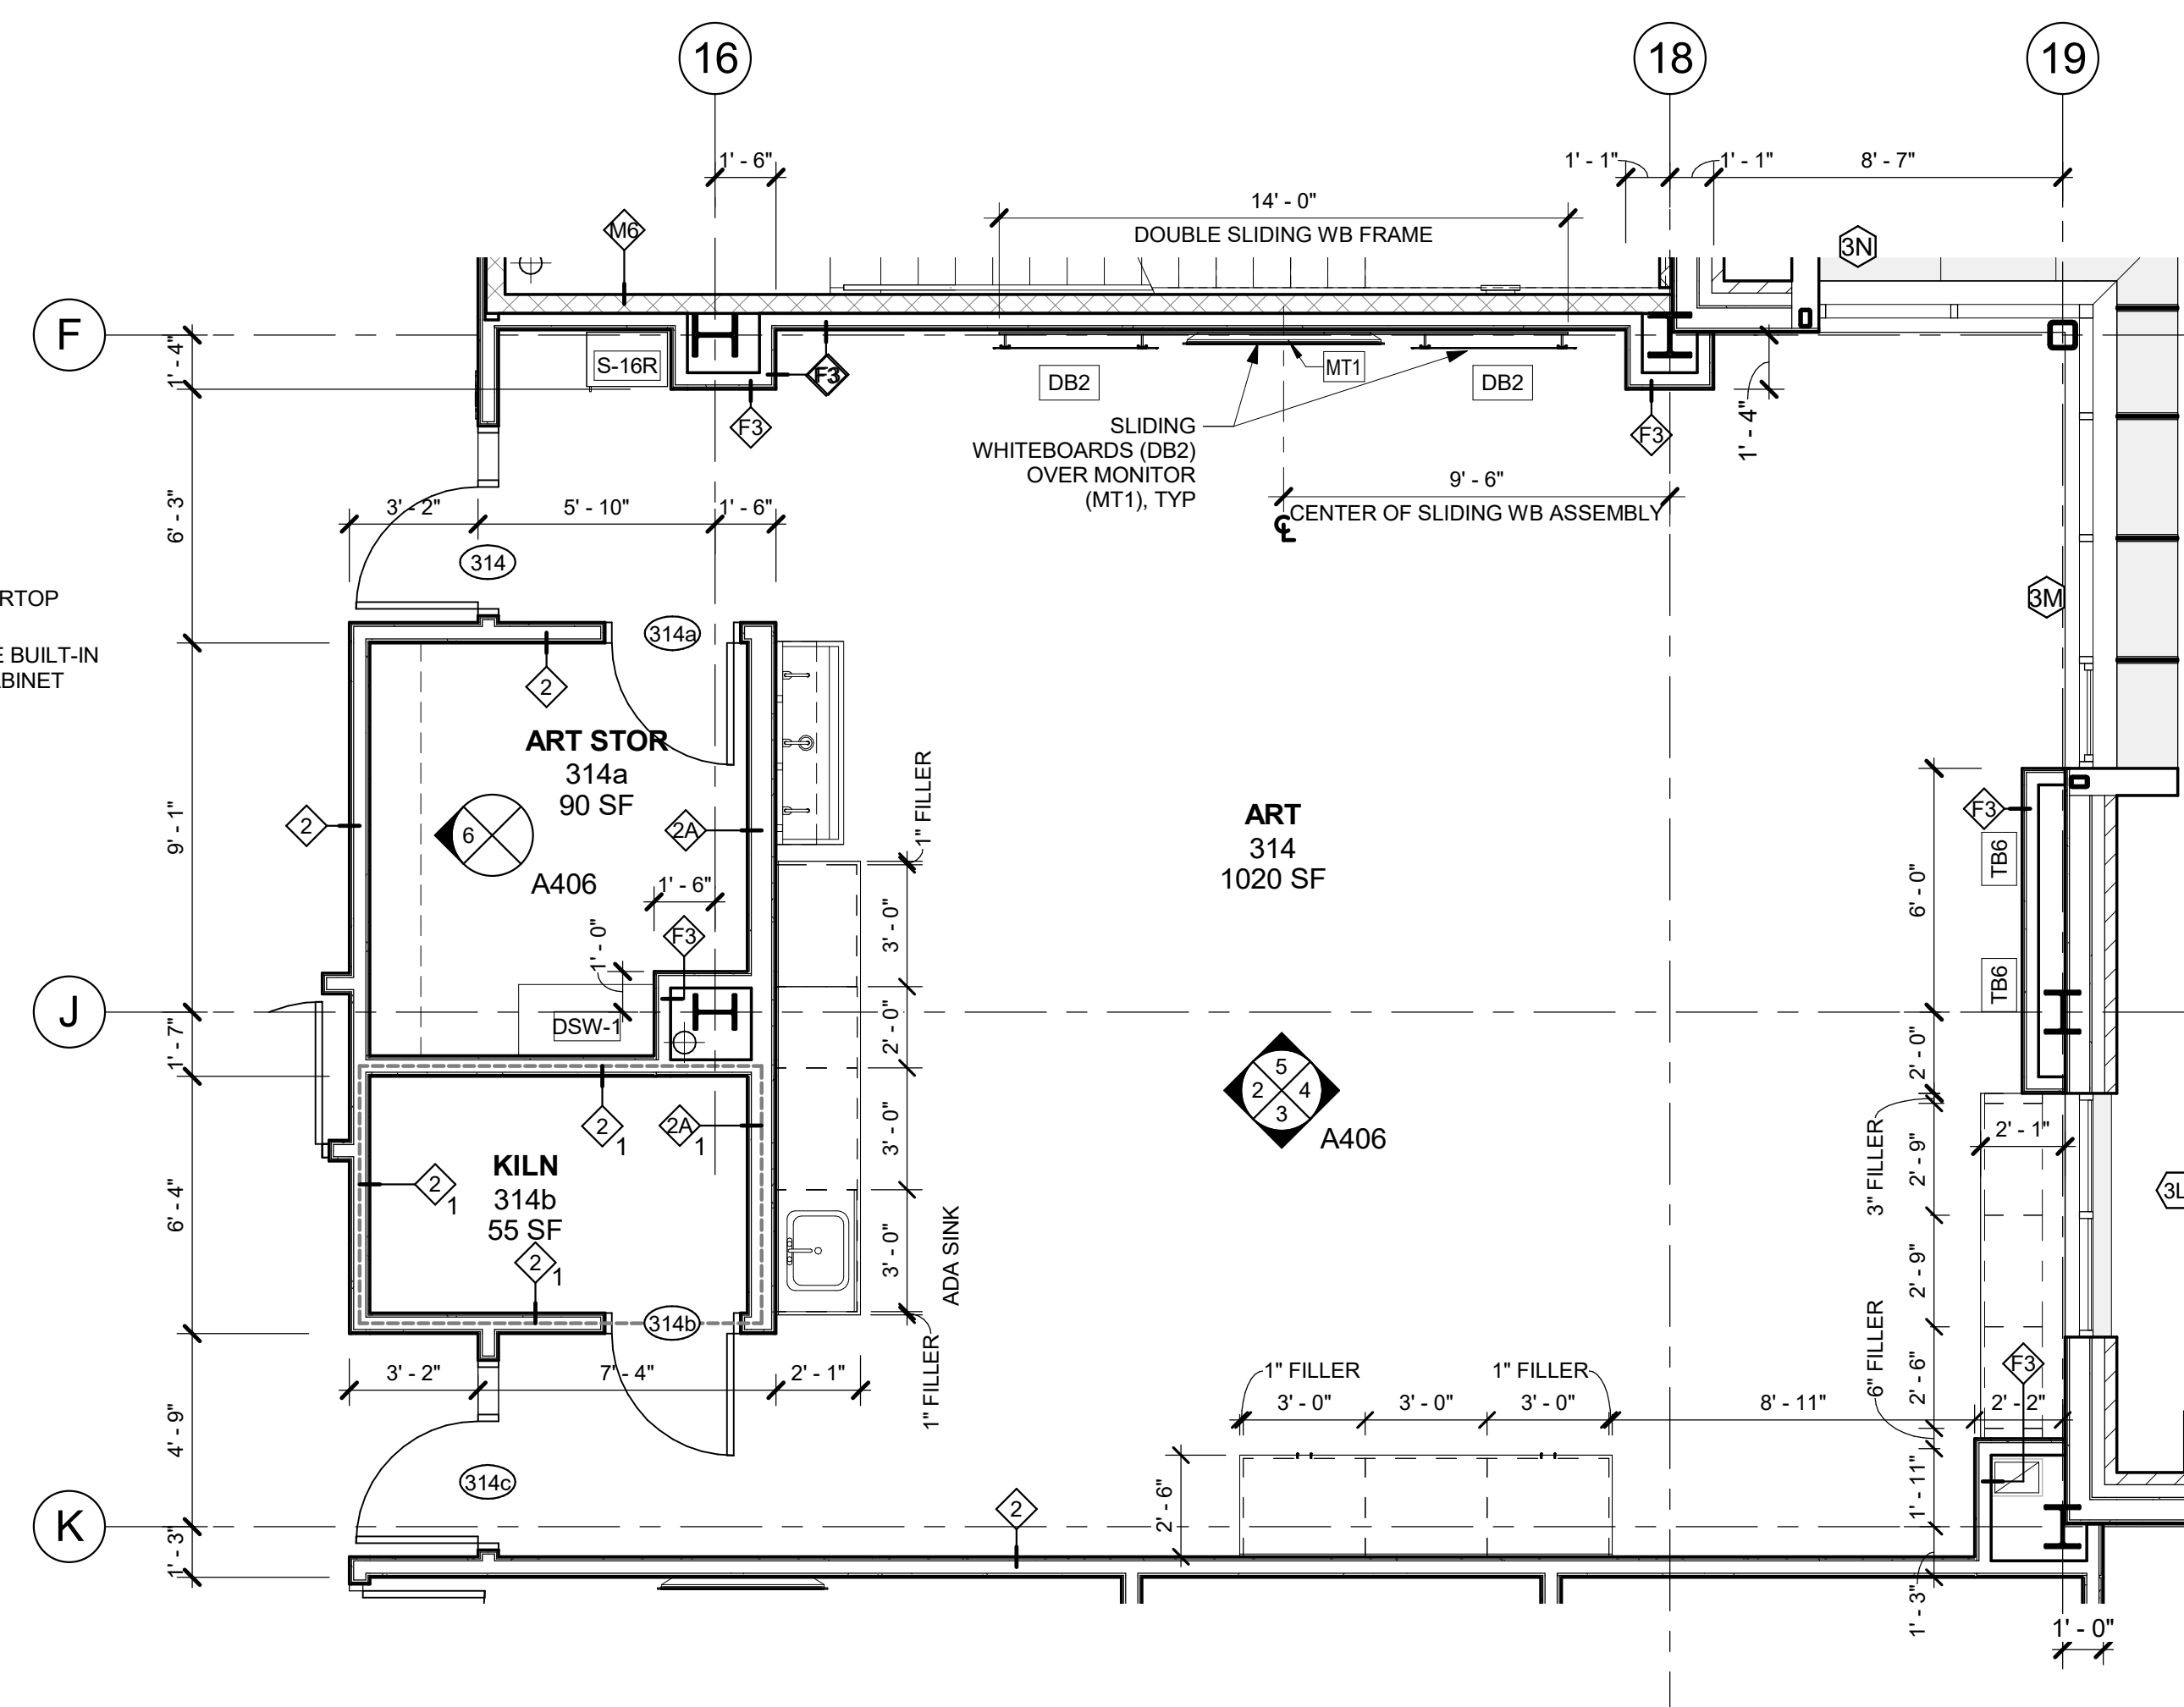

1 ENLARGED PLAN - ART ROOM
1/4" = 1'-0"