

NEW COMMUNITY SCHOOL 35 AT ST DENIS SITE

YONKERS JOINT SCHOOLS CONSTRUCTION BOARD
121 McLean Avenue
Yonkers, NY 10705


KG+D listen imagine build
KG+D ARCHITECTS, PC
285 MAIN STREET - MOUNT KISCO, NEW YORK 10549
P:914.666.5900 KG+DARCHITECTS.COM

NY SED PROJECT CONTROL NO.
66-23-00-01-0-346-001

CONSTRUCTION DOCUMENTS

INTERIORS NOTES:

- NOTE ADD ALTERNATE - CASEWORK / MILLWORK / GYM EQUIPMENT ITEMS WITHIN THIS ADD ALTERNATE ARE NOT PART OF BASE BID. REVIEW FURTHER INFORMATION IN SPEC.
- MT DENOTES MONITOR, WALL-MOUNTED AV EQUIPMENT (DISPLAY MONITOR) BY OWNER. GC TO PROVIDE REQUIRED BLOCKING. COORDINATE FINAL LOCATION WITH OWNER'S AV VENDOR & ARCHITECT
- WB DENOTES WHITEBOARD
- TB DENOTES TACK BOARD, SEE SPEC SECTION 101100
- DB DENOTES DIVERSIBOARD PRODUCT, SEE SPEC SECTION 101100 FOR MORE INFO.
- DF DENOTES DRINKING FOUNTAIN
- ALL EXTERIOR CORNERS OF WALL TILE TO HAVE SCHLUTER EDGES.
- UNLESS OTHERWISE NOTED, ELECTRICAL OUTLETS & DATA OUTLETS ARE TO BE 18"(1'-0") ON CENTER A.F.F. TYPICAL EXCEPTION: ALL OUTLETS AT COUNTERTOPS ARE TO BE 42"(3'-6") A.F.F. TO THE BOTTOM OF THE OUTLET PLATE, TYP. SEE ELECTRICAL FOR MORE INFORMATION.

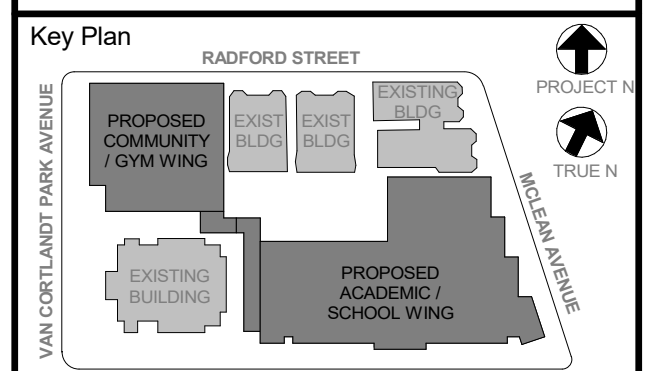

NOTE: ALL EXISTING DIMENSIONS AND PLANS ARE INDICATED OR REPRESENTED BY THIS DRAWING AND ARE THE PROPERTY OF THE ARCHITECT. ANY DIMENSIONS OR PLANS NOT SHOWN OR NOTED ON THIS PROJECT SHALL BE THE PROPERTY OF THE ARCHITECT.

WRITTEN DIMENSIONS ON THIS DRAWING SHALL PRECEDE OVER UNLESS OTHERWISE NOTED. UNLESS OTHERWISE NOTED, ALL DIMENSIONS AND CONDITIONS ON THE JOB AND THE ARCHITECT MUST BE NOTIFIED OF ANY VARIATIONS FROM DIMENSIONS AND CONDITIONS SHOWN. ANY VARIATIONS MUST BE SUBMITTED TO THIS OFFICE FOR APPROVAL BEFORE PROCEEDING WITH FABRICATION.

ALTERATIONS BY ANY PERSON, IN ANY WAY, OF ANY ITEM CONTAINED ON THIS DOCUMENT, UNLESS ACTING UNDER THE DIRECTION OF THE LICENSED PROFESSIONAL ENGINEER, SHALL BE THE PROPERTY OF THE ARCHITECT. ANY DIMENSIONS OR PLANS NOT SHOWN OR NOTED ON THIS PROJECT SHALL BE THE PROPERTY OF THE ARCHITECT.

Professional Seal


5	11/01/2021	ISSUE FOR BID
3	07/14/2021	CONSTRUCTION DOCS - NYS ED
No.	Date	Issue

Sheet Title


TYPICAL 2nd, 3rd, & 4th FLOOR CLASSROOM PLANS & ELEVATIONS

Job No. 2019-1026 Date 07/14/2021
Scale AS NOTED Drawn / Checked - / -
Sheet Number


A409

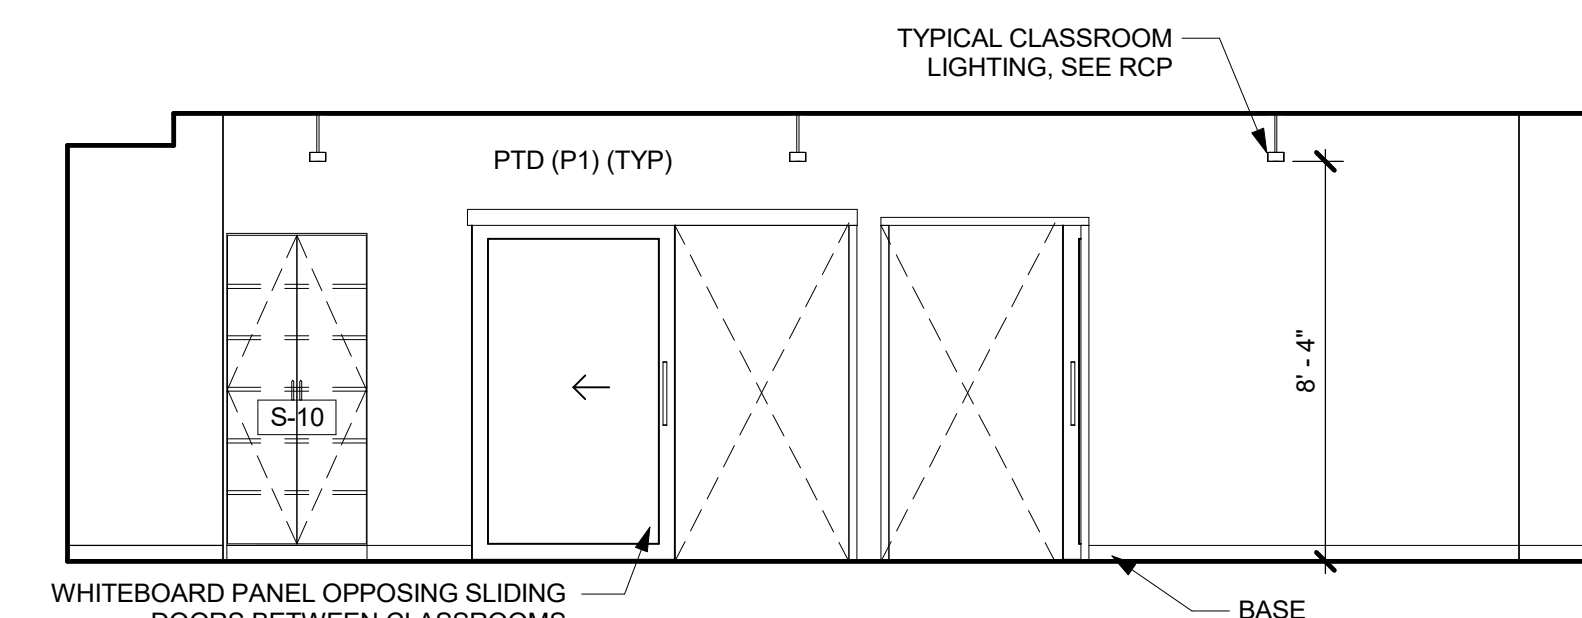


4 TYP. 2ND FLOOR CLASS EAST ELEV.
1/4" = 1'-0"

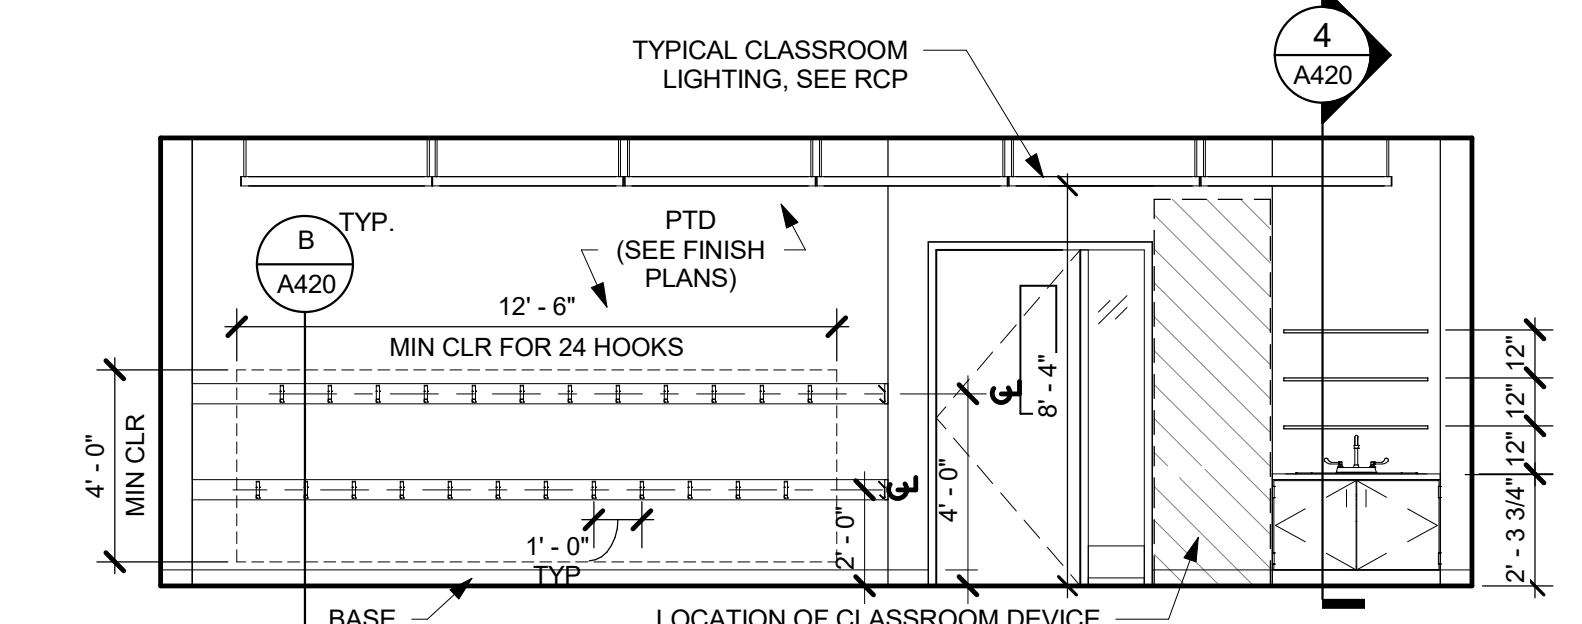


3 TYP. 2ND FLOOR CLASS SOUTH ELEV.
1/4" = 1'-0"

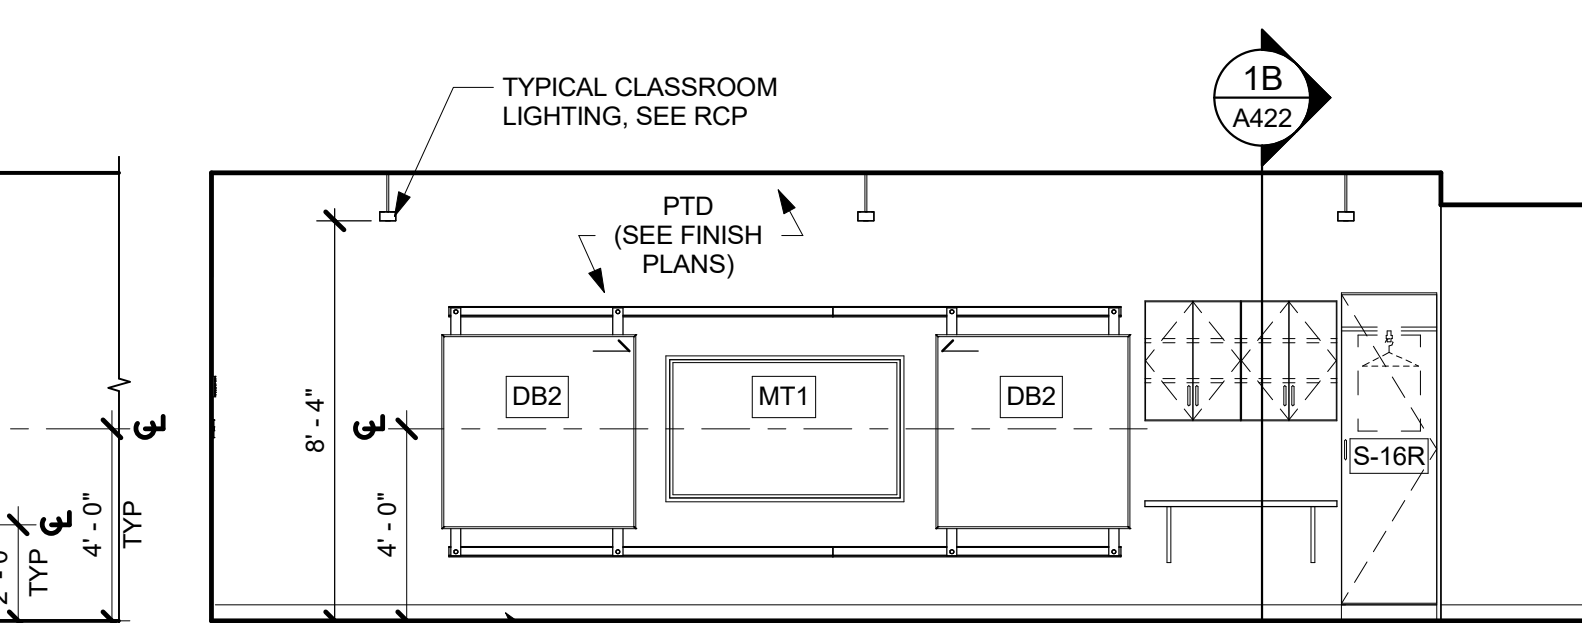


2 TYP. 2ND FLOOR CLASS WEST ELEV.
1/4" = 1'-0"

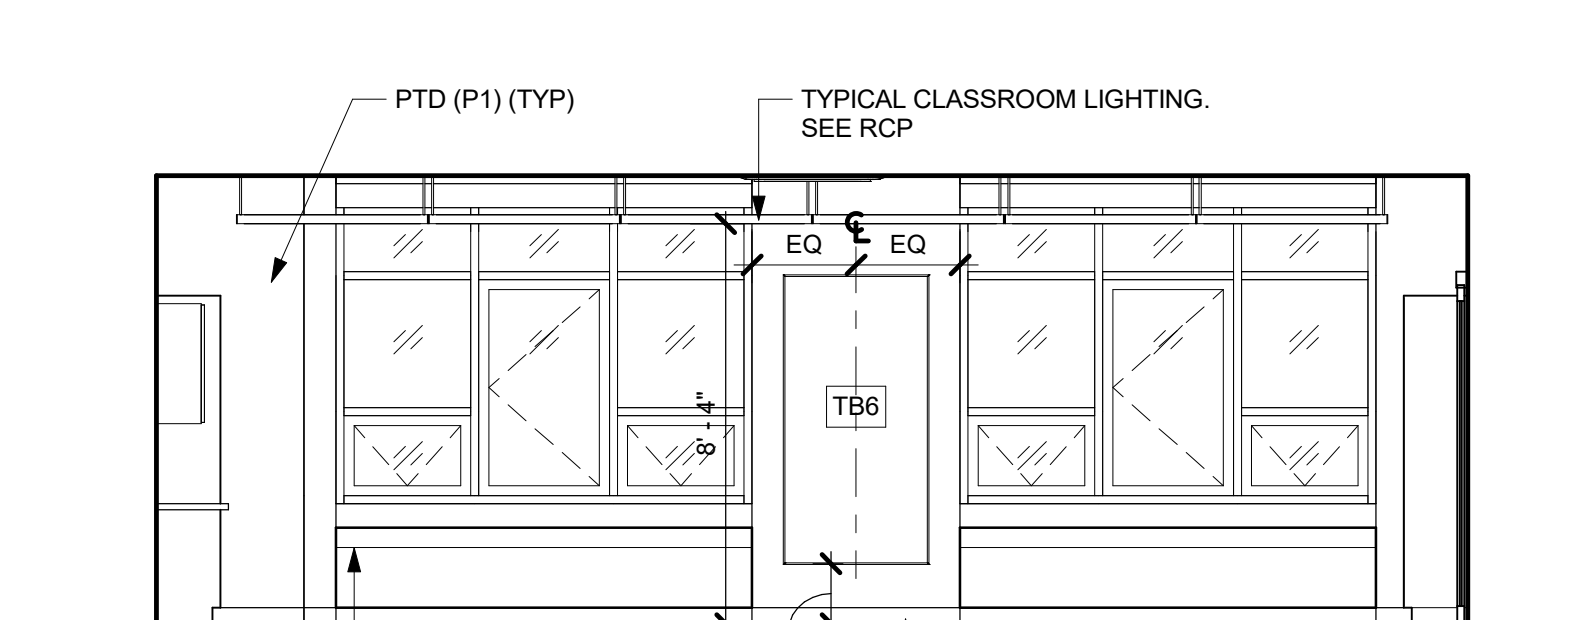


1 TYP. 2ND FLOOR CLASS NORTH ELEV.
1/4" = 1'-0"

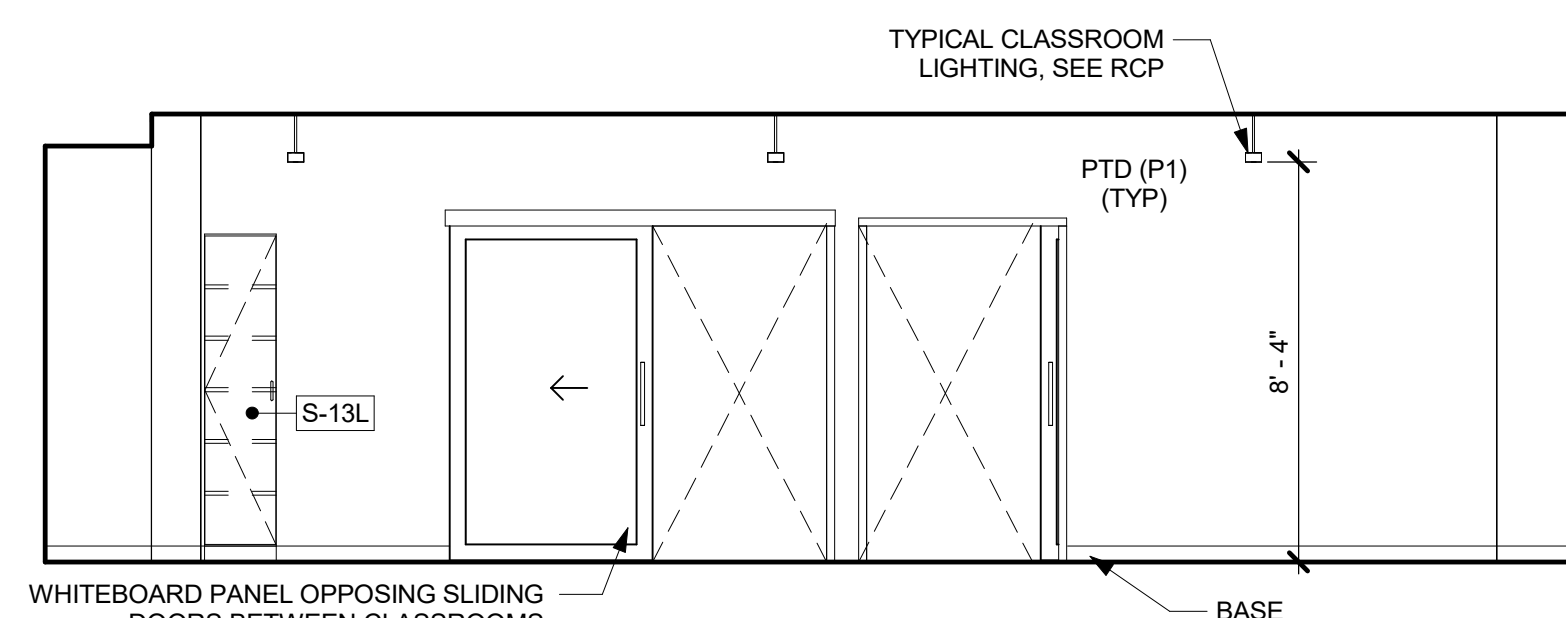


8 TYP. 3RD FLOOR CLASS EAST ELEV.
1/4" = 1'-0"

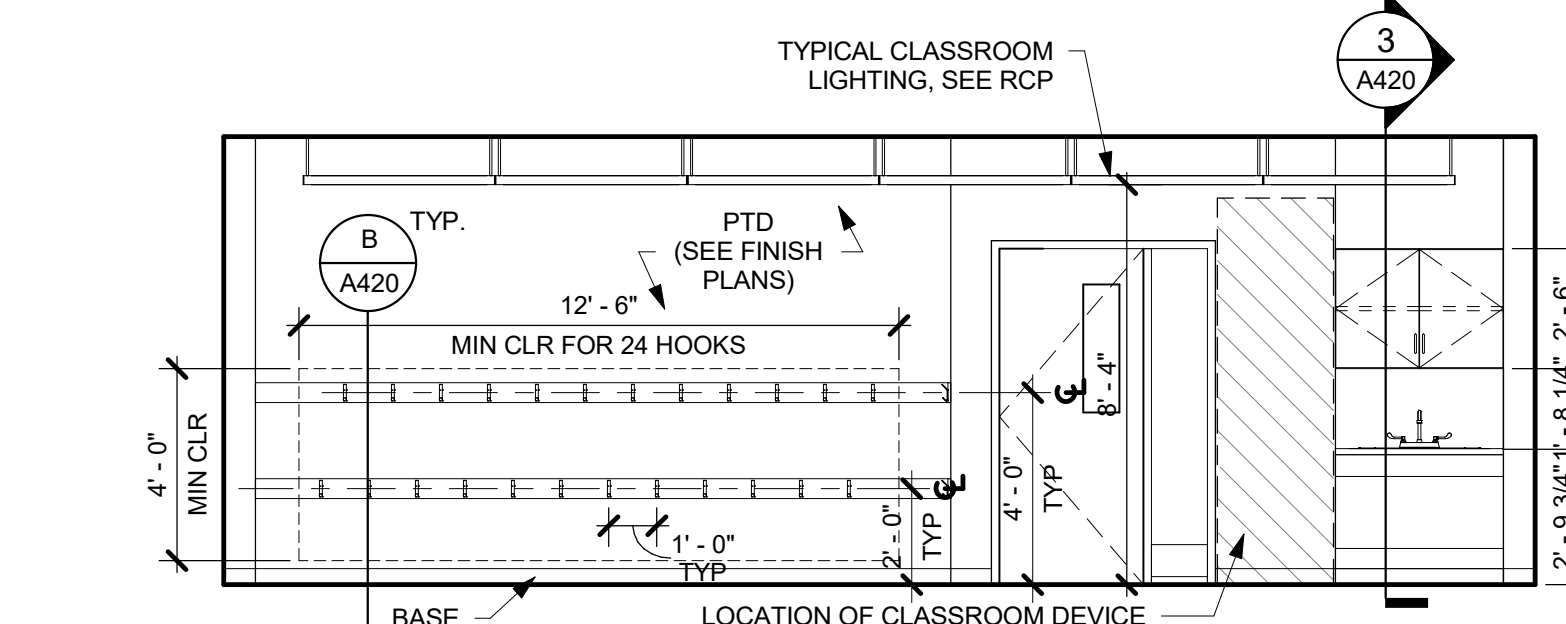

7 TYP. 3RD FLOOR CLASS SOUTH ELEV.
1/4" = 1'-0" NOTE: FOR 4TH - 5TH GRADE CLASSES, PLACE HOOKS AT 2'-6" O.C. AND 4'-6" O.C.

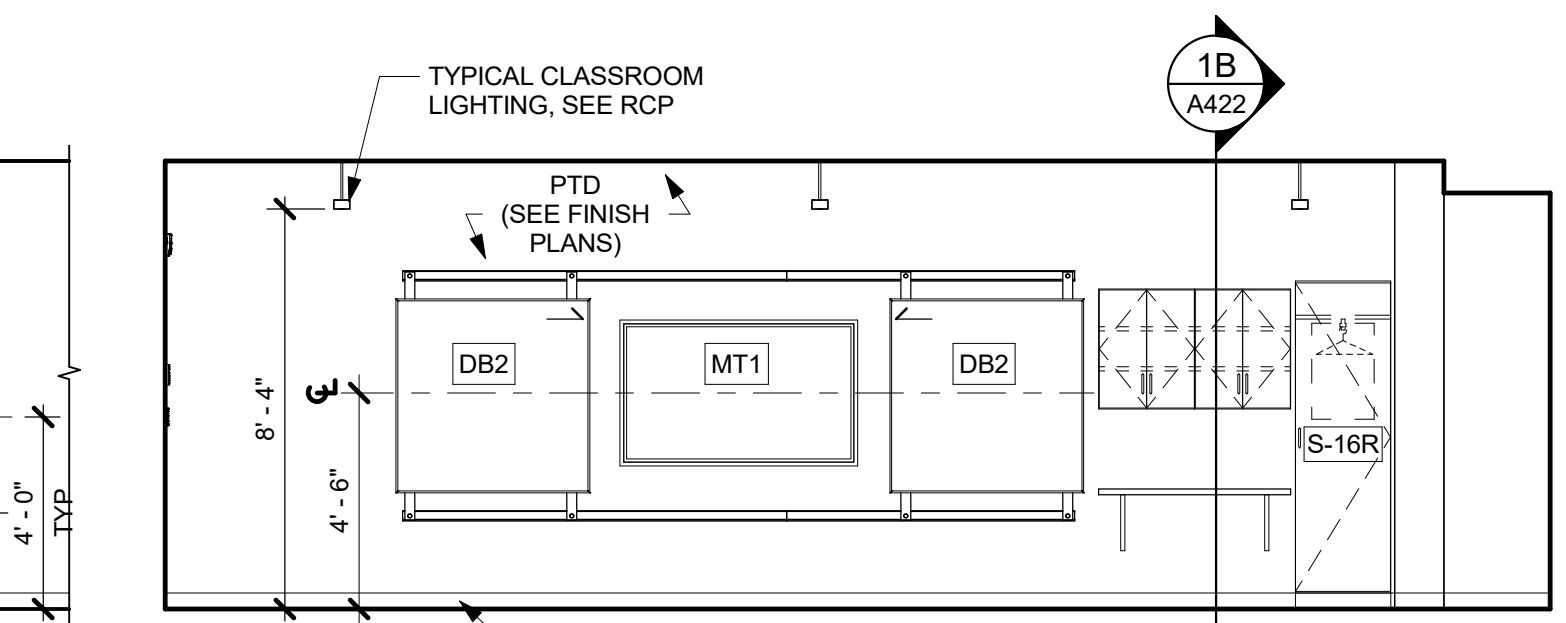


6 TYP. 3RD FLOOR CLASS WEST ELEV.
1/4" = 1'-0"


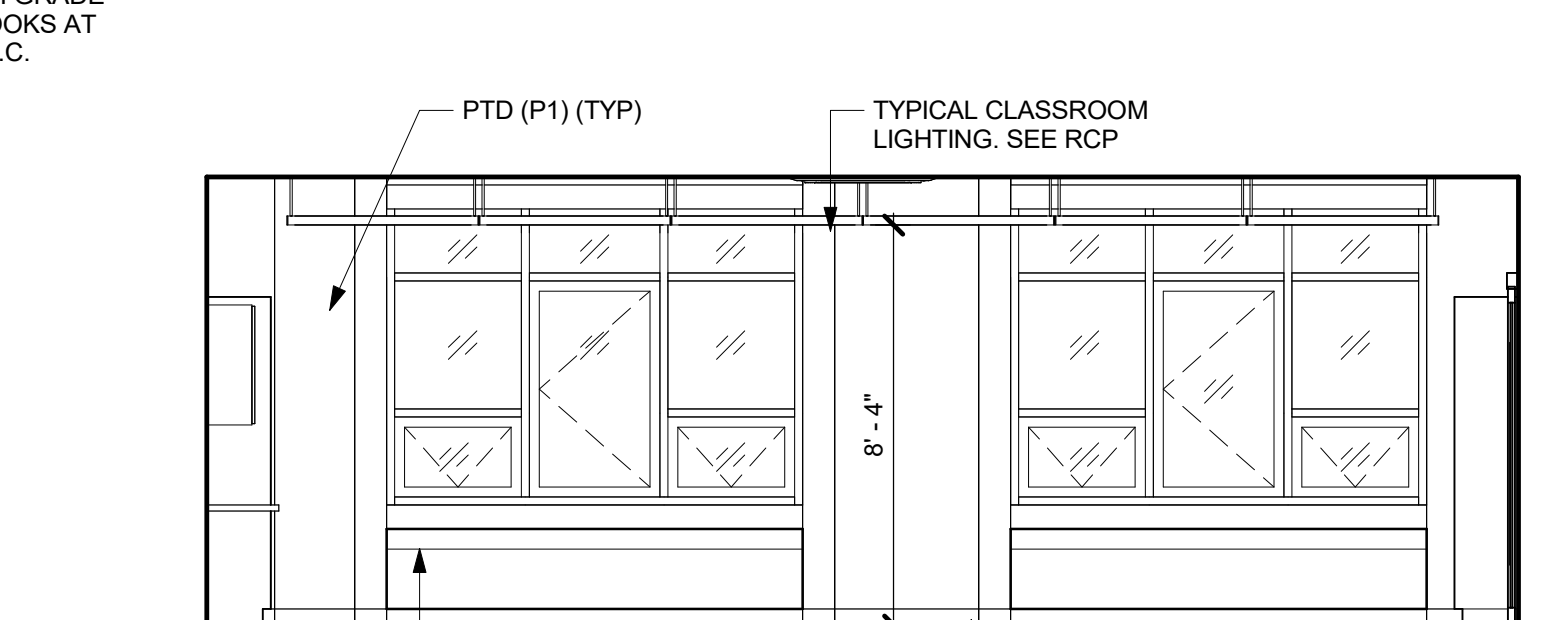


5 TYP. 3RD FLOOR CLASS NORTH ELEV.
1/4" = 1'-0"


6.1 COAT HOOK ELEV.
1/4" = 1'-0" NOTE: FOR 4TH - 5TH GRADE CLASSES, PLACE HOOKS AT 2'-6" O.C. AND 4'-6" O.C.

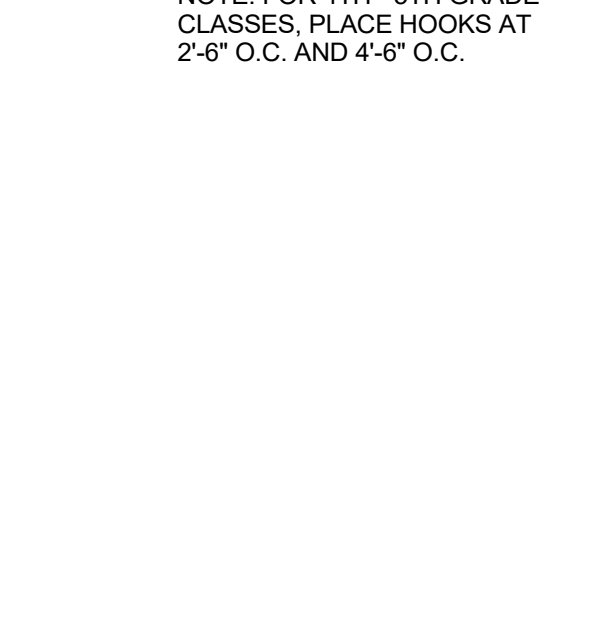


2.1 COAT HOOK ELEV.
1/4" = 1'-0"

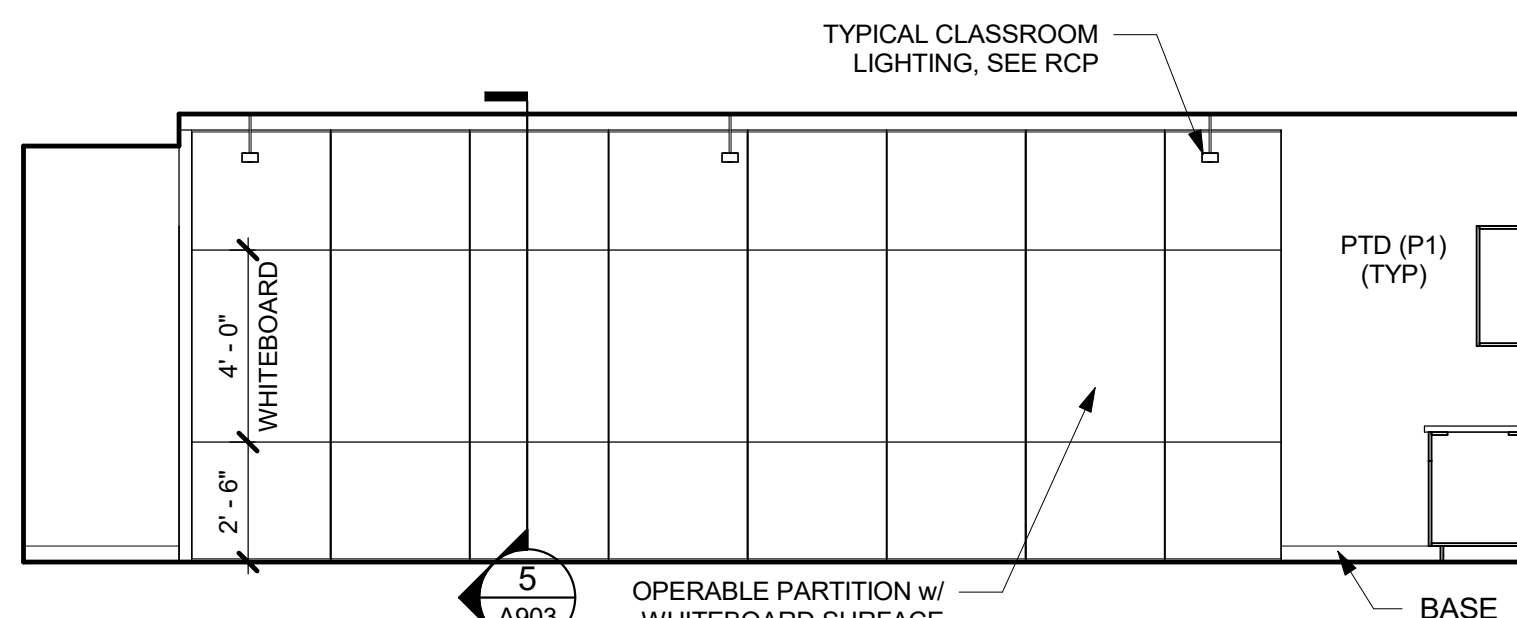 


12 TYP. 4TH FLOOR CLASS EAST ELEV.
1/4" = 1'-0"

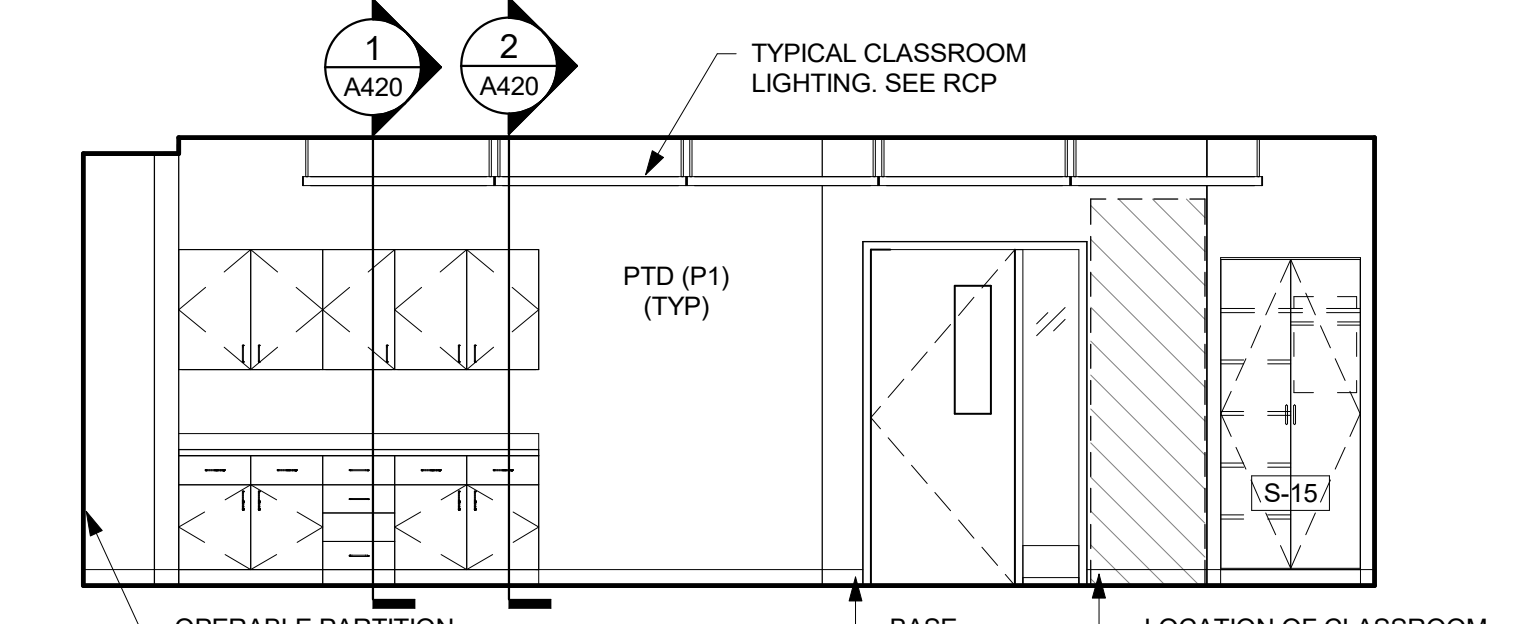


11 TYP. 4TH FLOOR CLASS SOUTH ELEV.
1/4" = 1'-0"

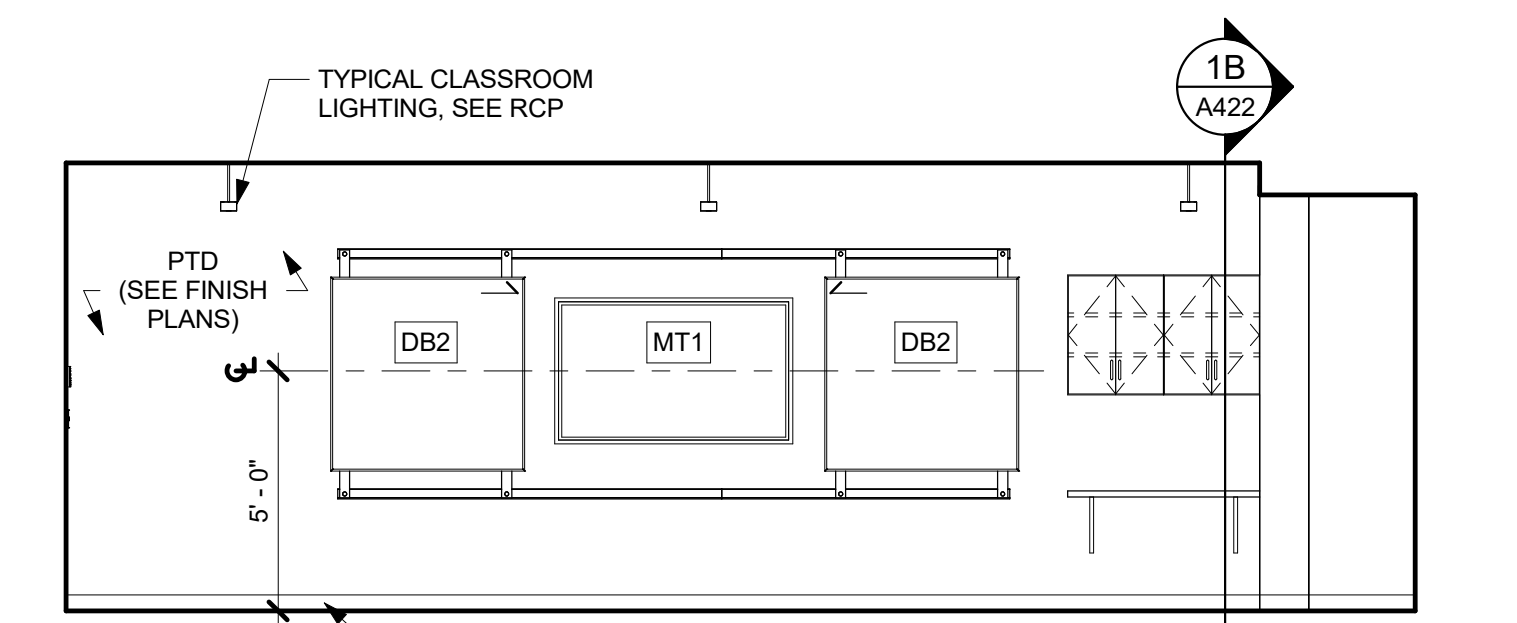


10 TYP. 4TH FLOOR CLASS WEST ELEV.
1/4" = 1'-0"

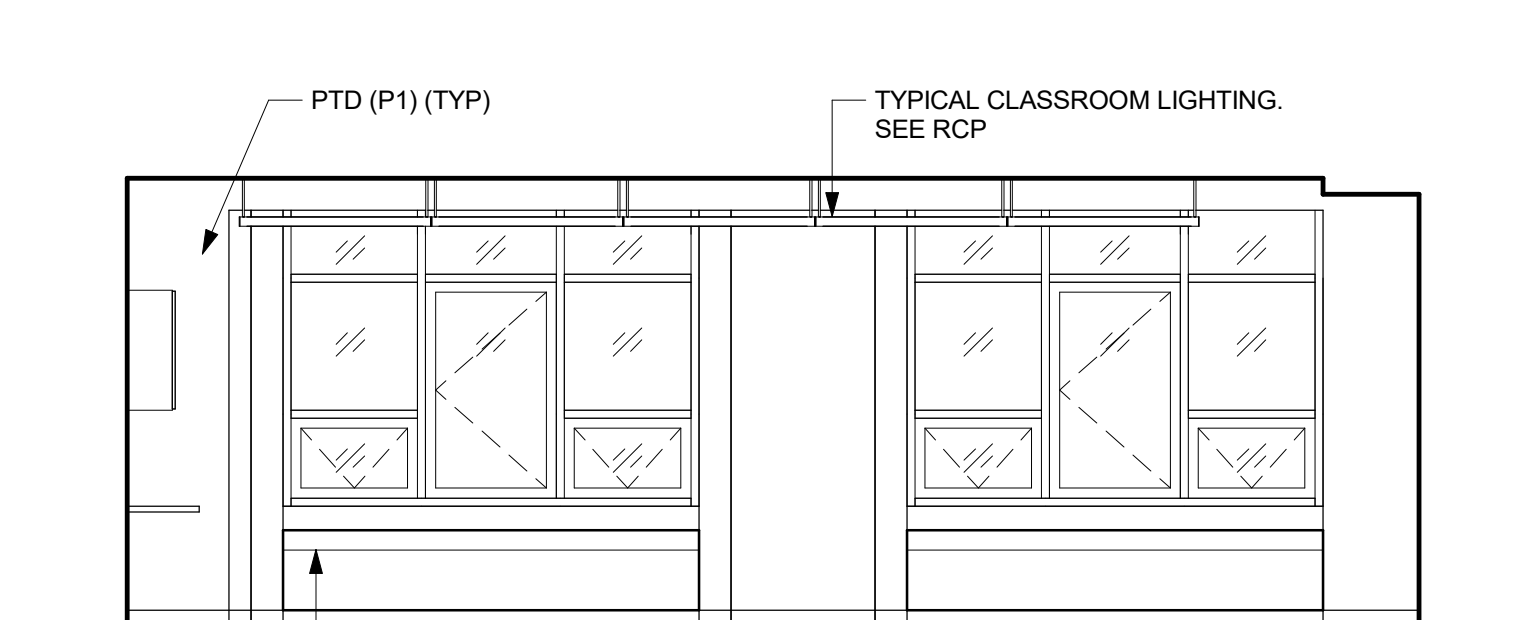


9 TYP. 4TH FLOOR CLASS NORTH ELEV.
1/4" = 1'-0"

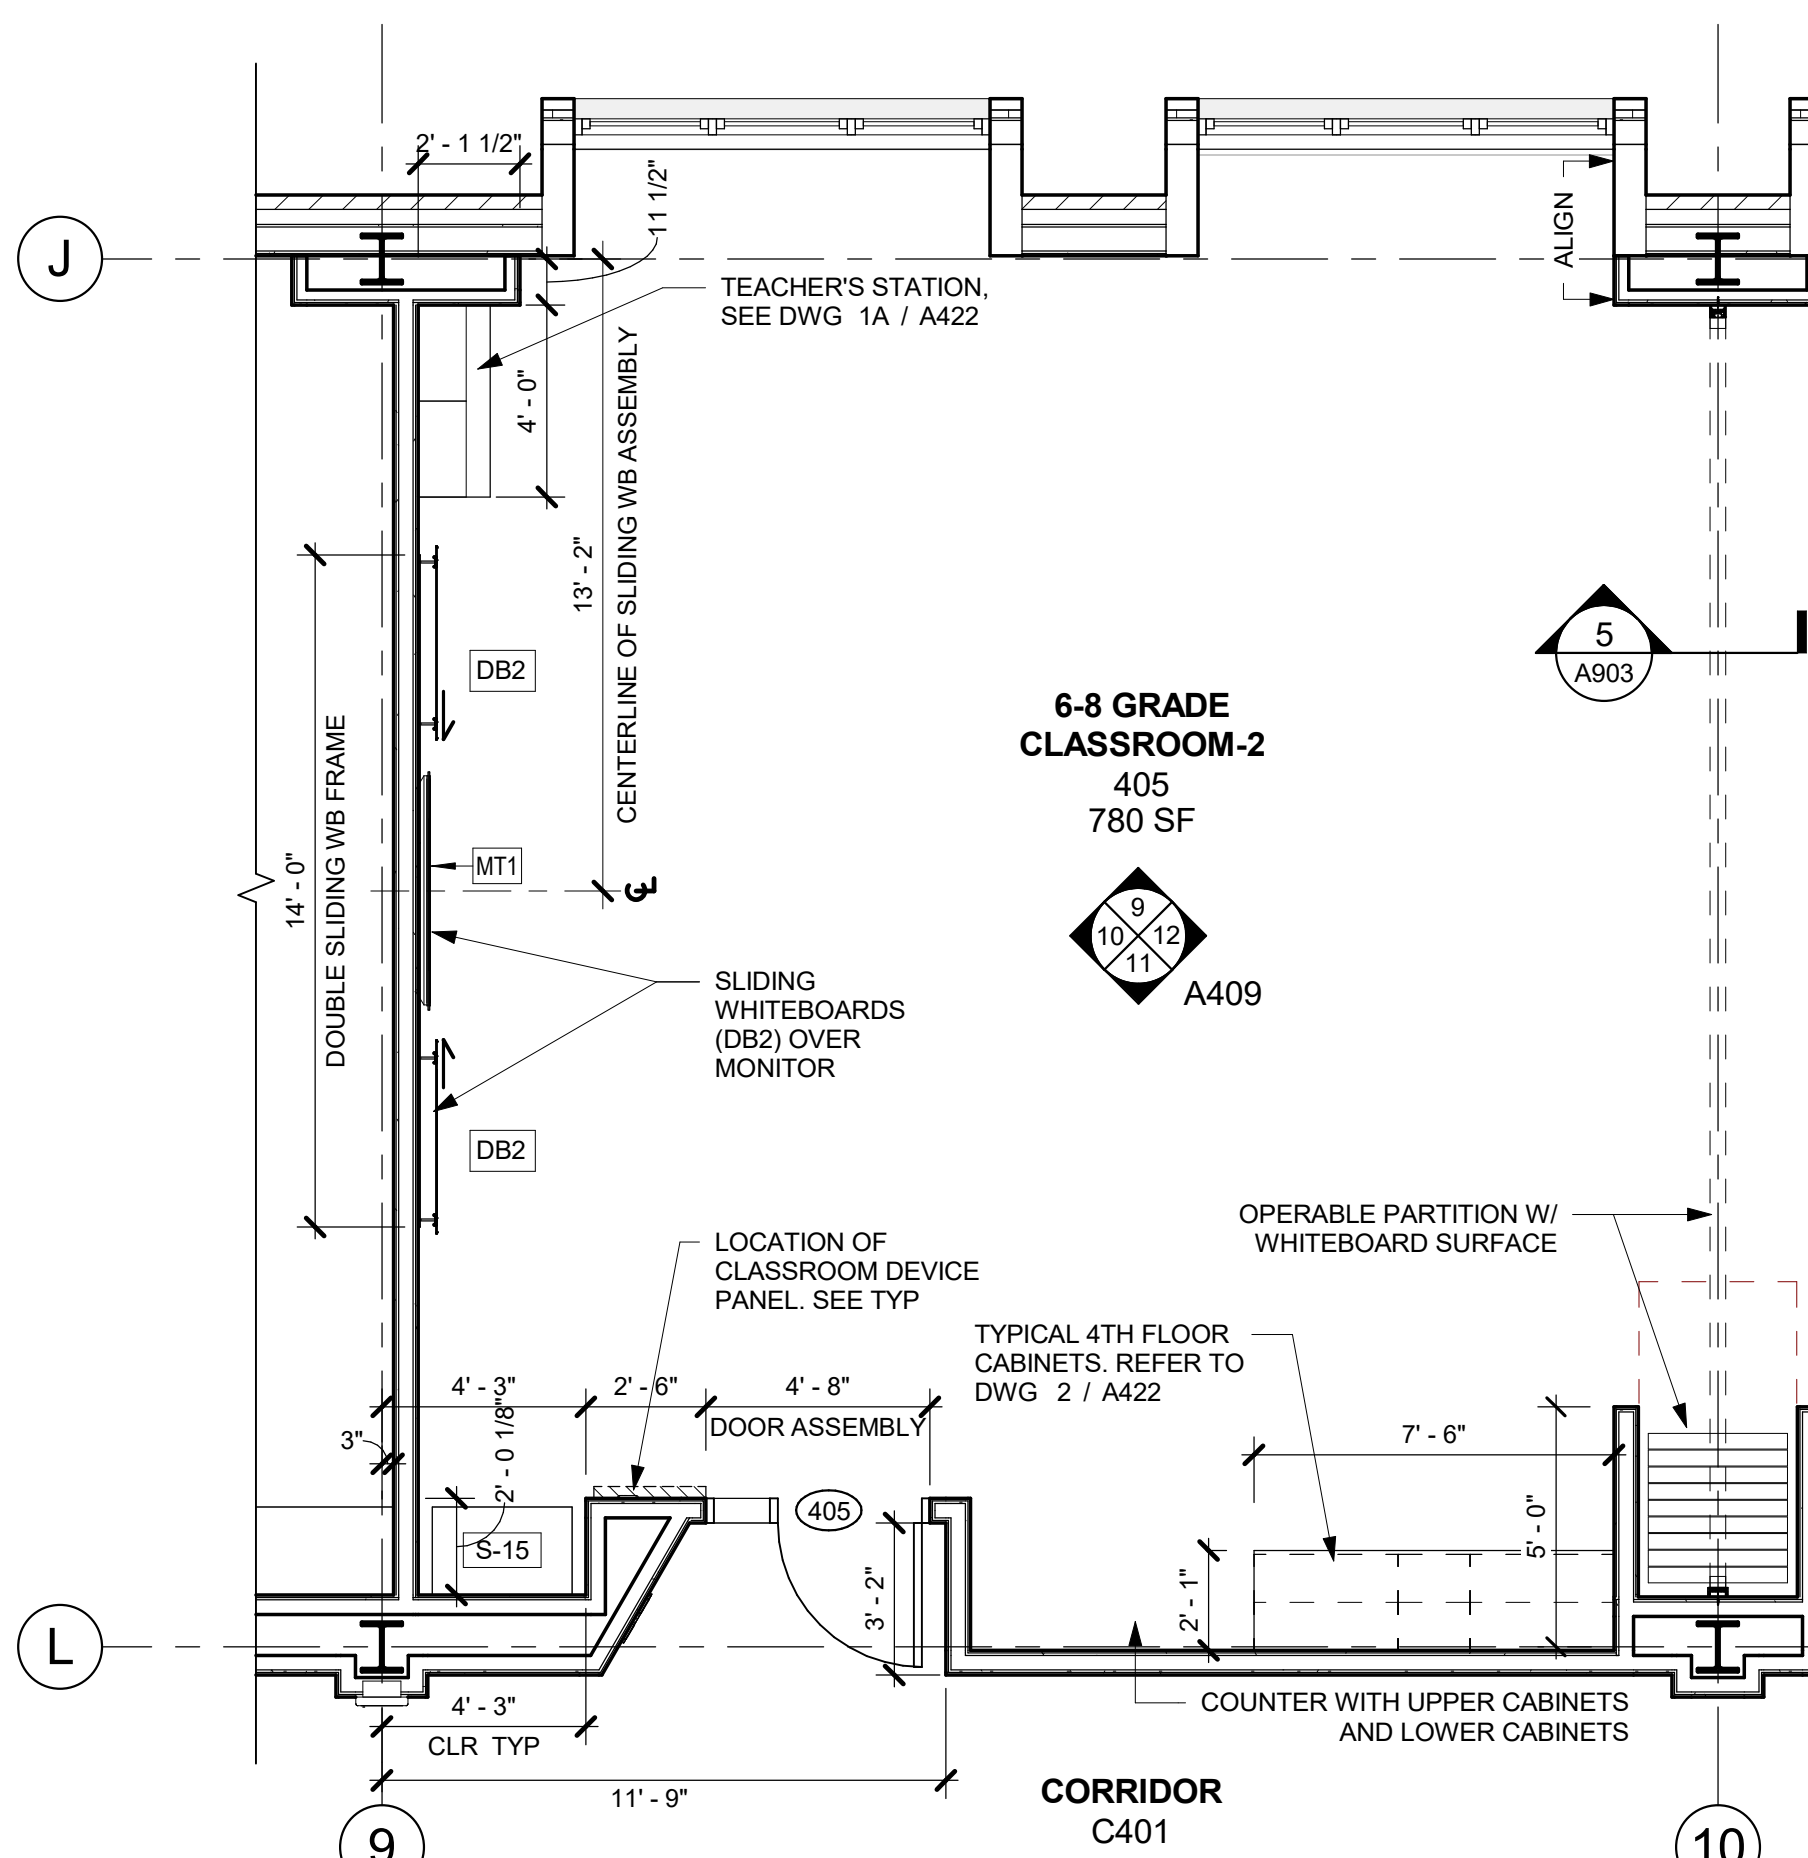

A4 TYP. 4TH FLOOR CLASSROOM LAYOUT
1/4" = 1'-0" NOTE: CLASSROOM 405 AND CLASSROOM 406 ARE UNIQUE IN THAT THEIR SHARED WALL IS AN OPERABLE PARTITION. ALL OTHER CLASSROOMS THAT HAVE A SHARED WALL ARE A TYPE 2 WALL ASSEMBLY WITH OPPOSING SLIDING DOORS WITH WHITEBOARD PANELS.

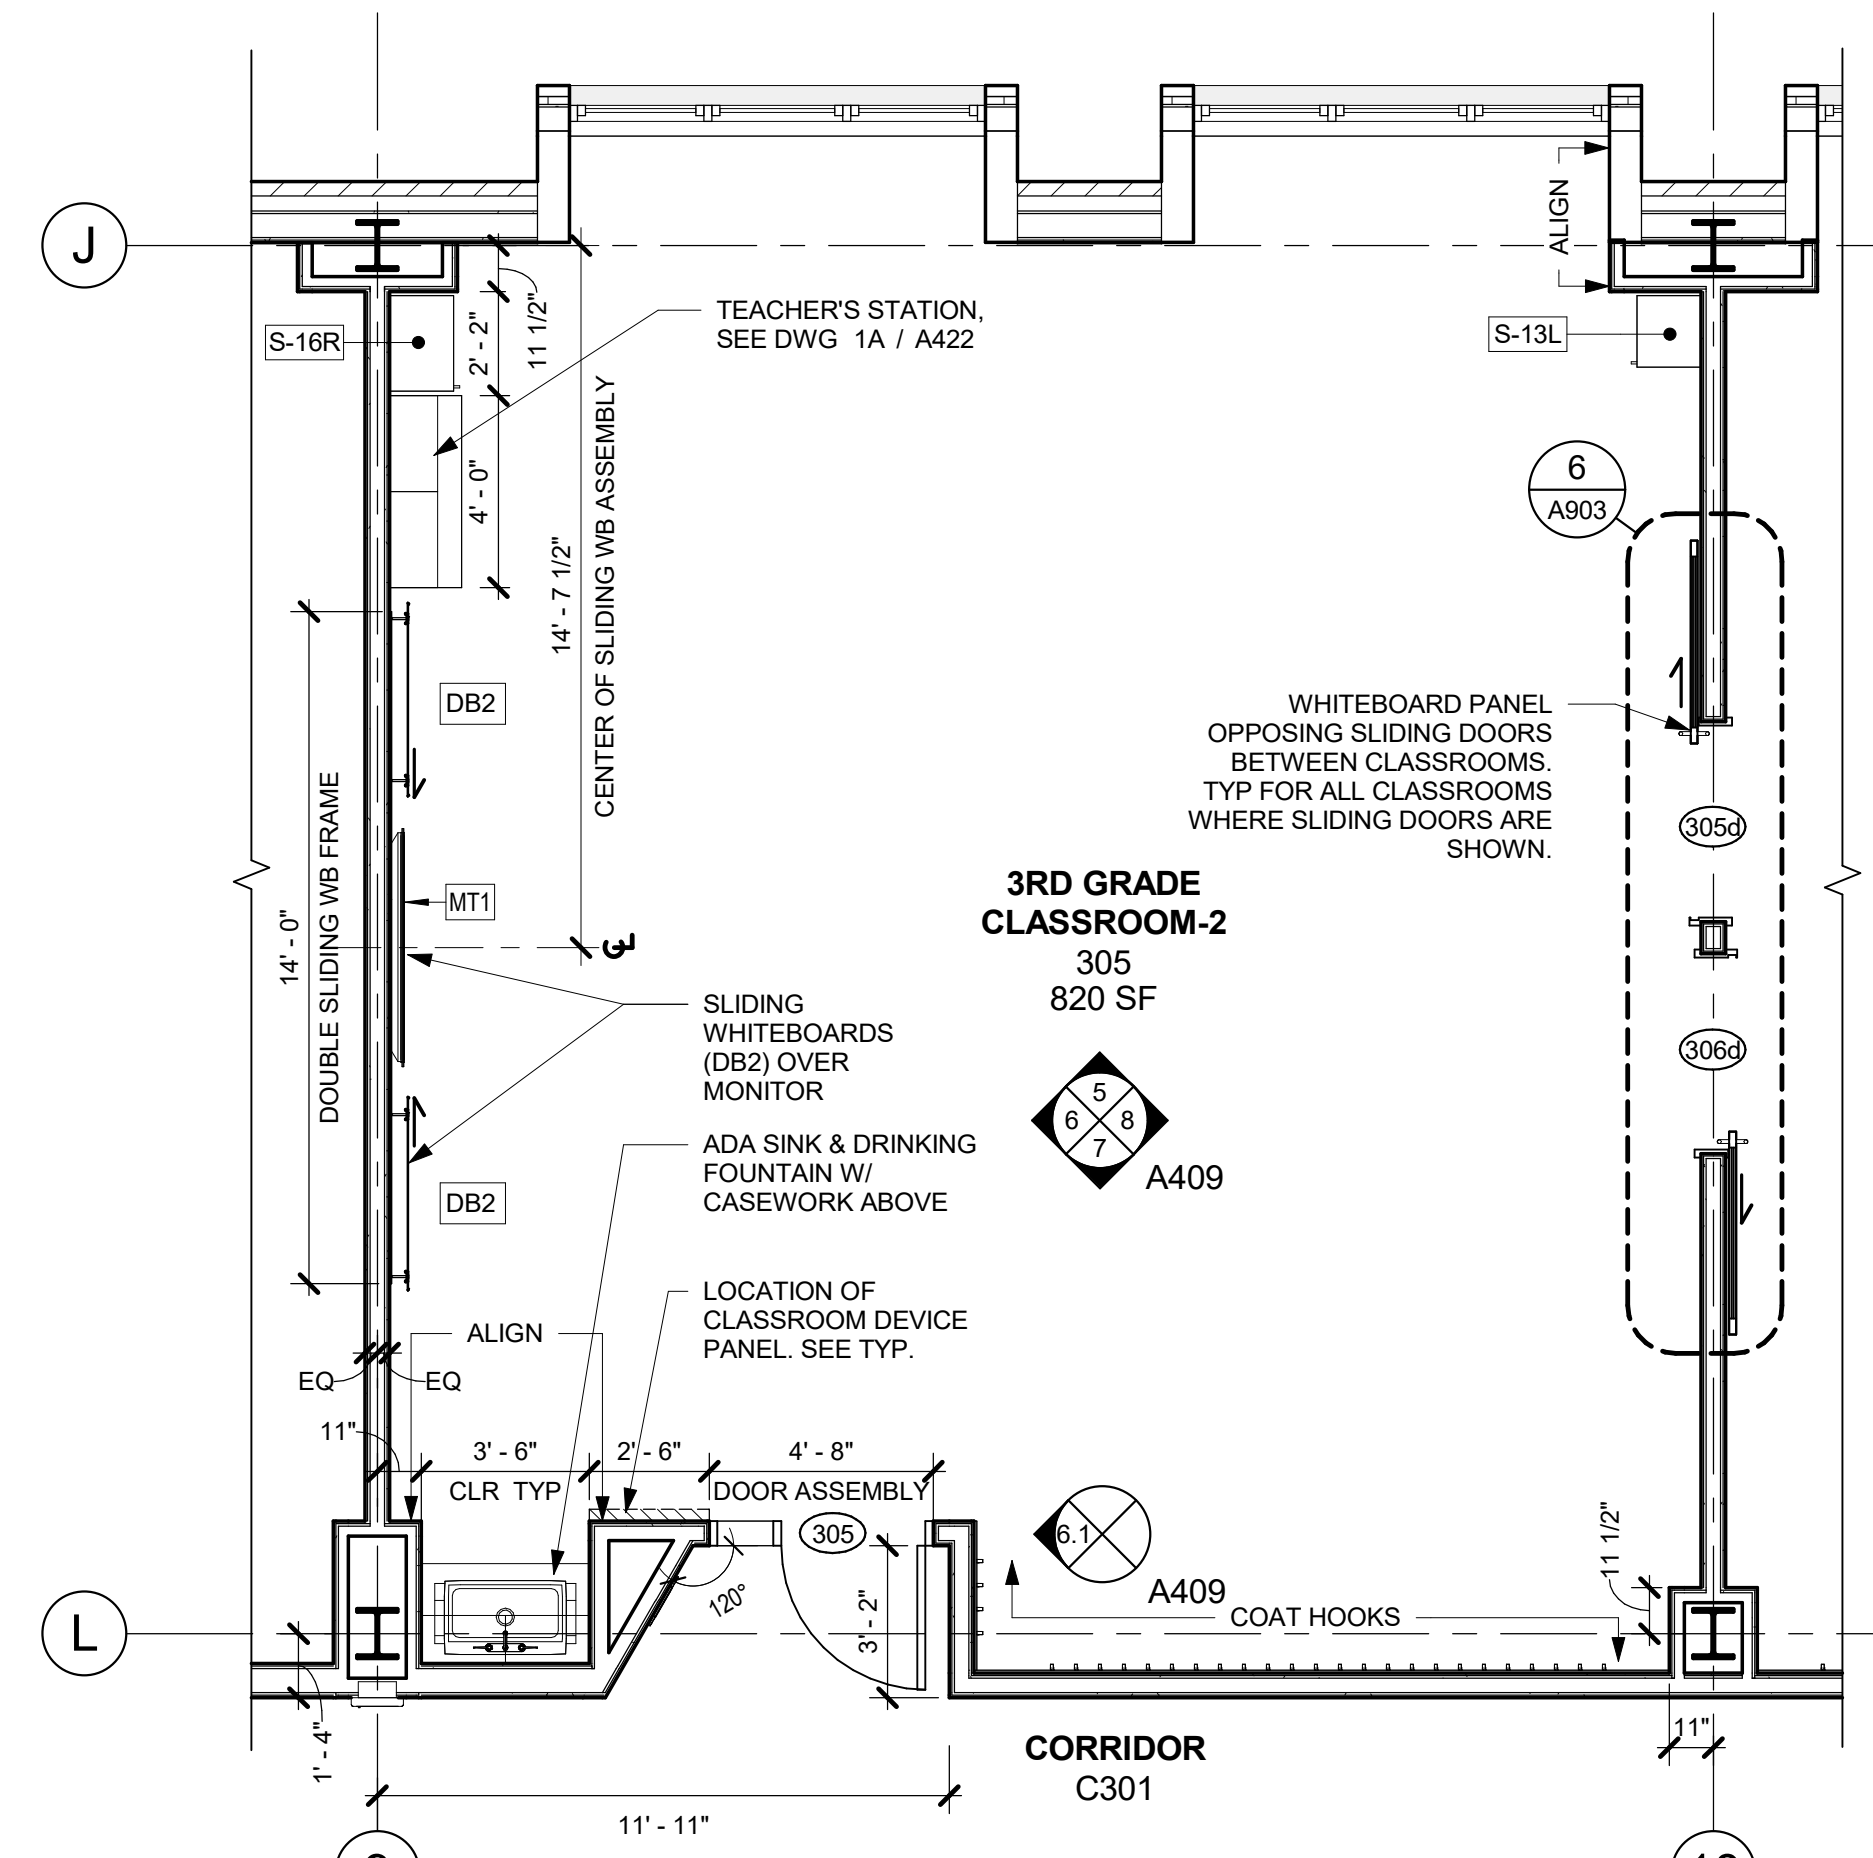

A3 TYP. 3RD FLOOR CLASSROOM LAYOUT
1/4" = 1'-0"

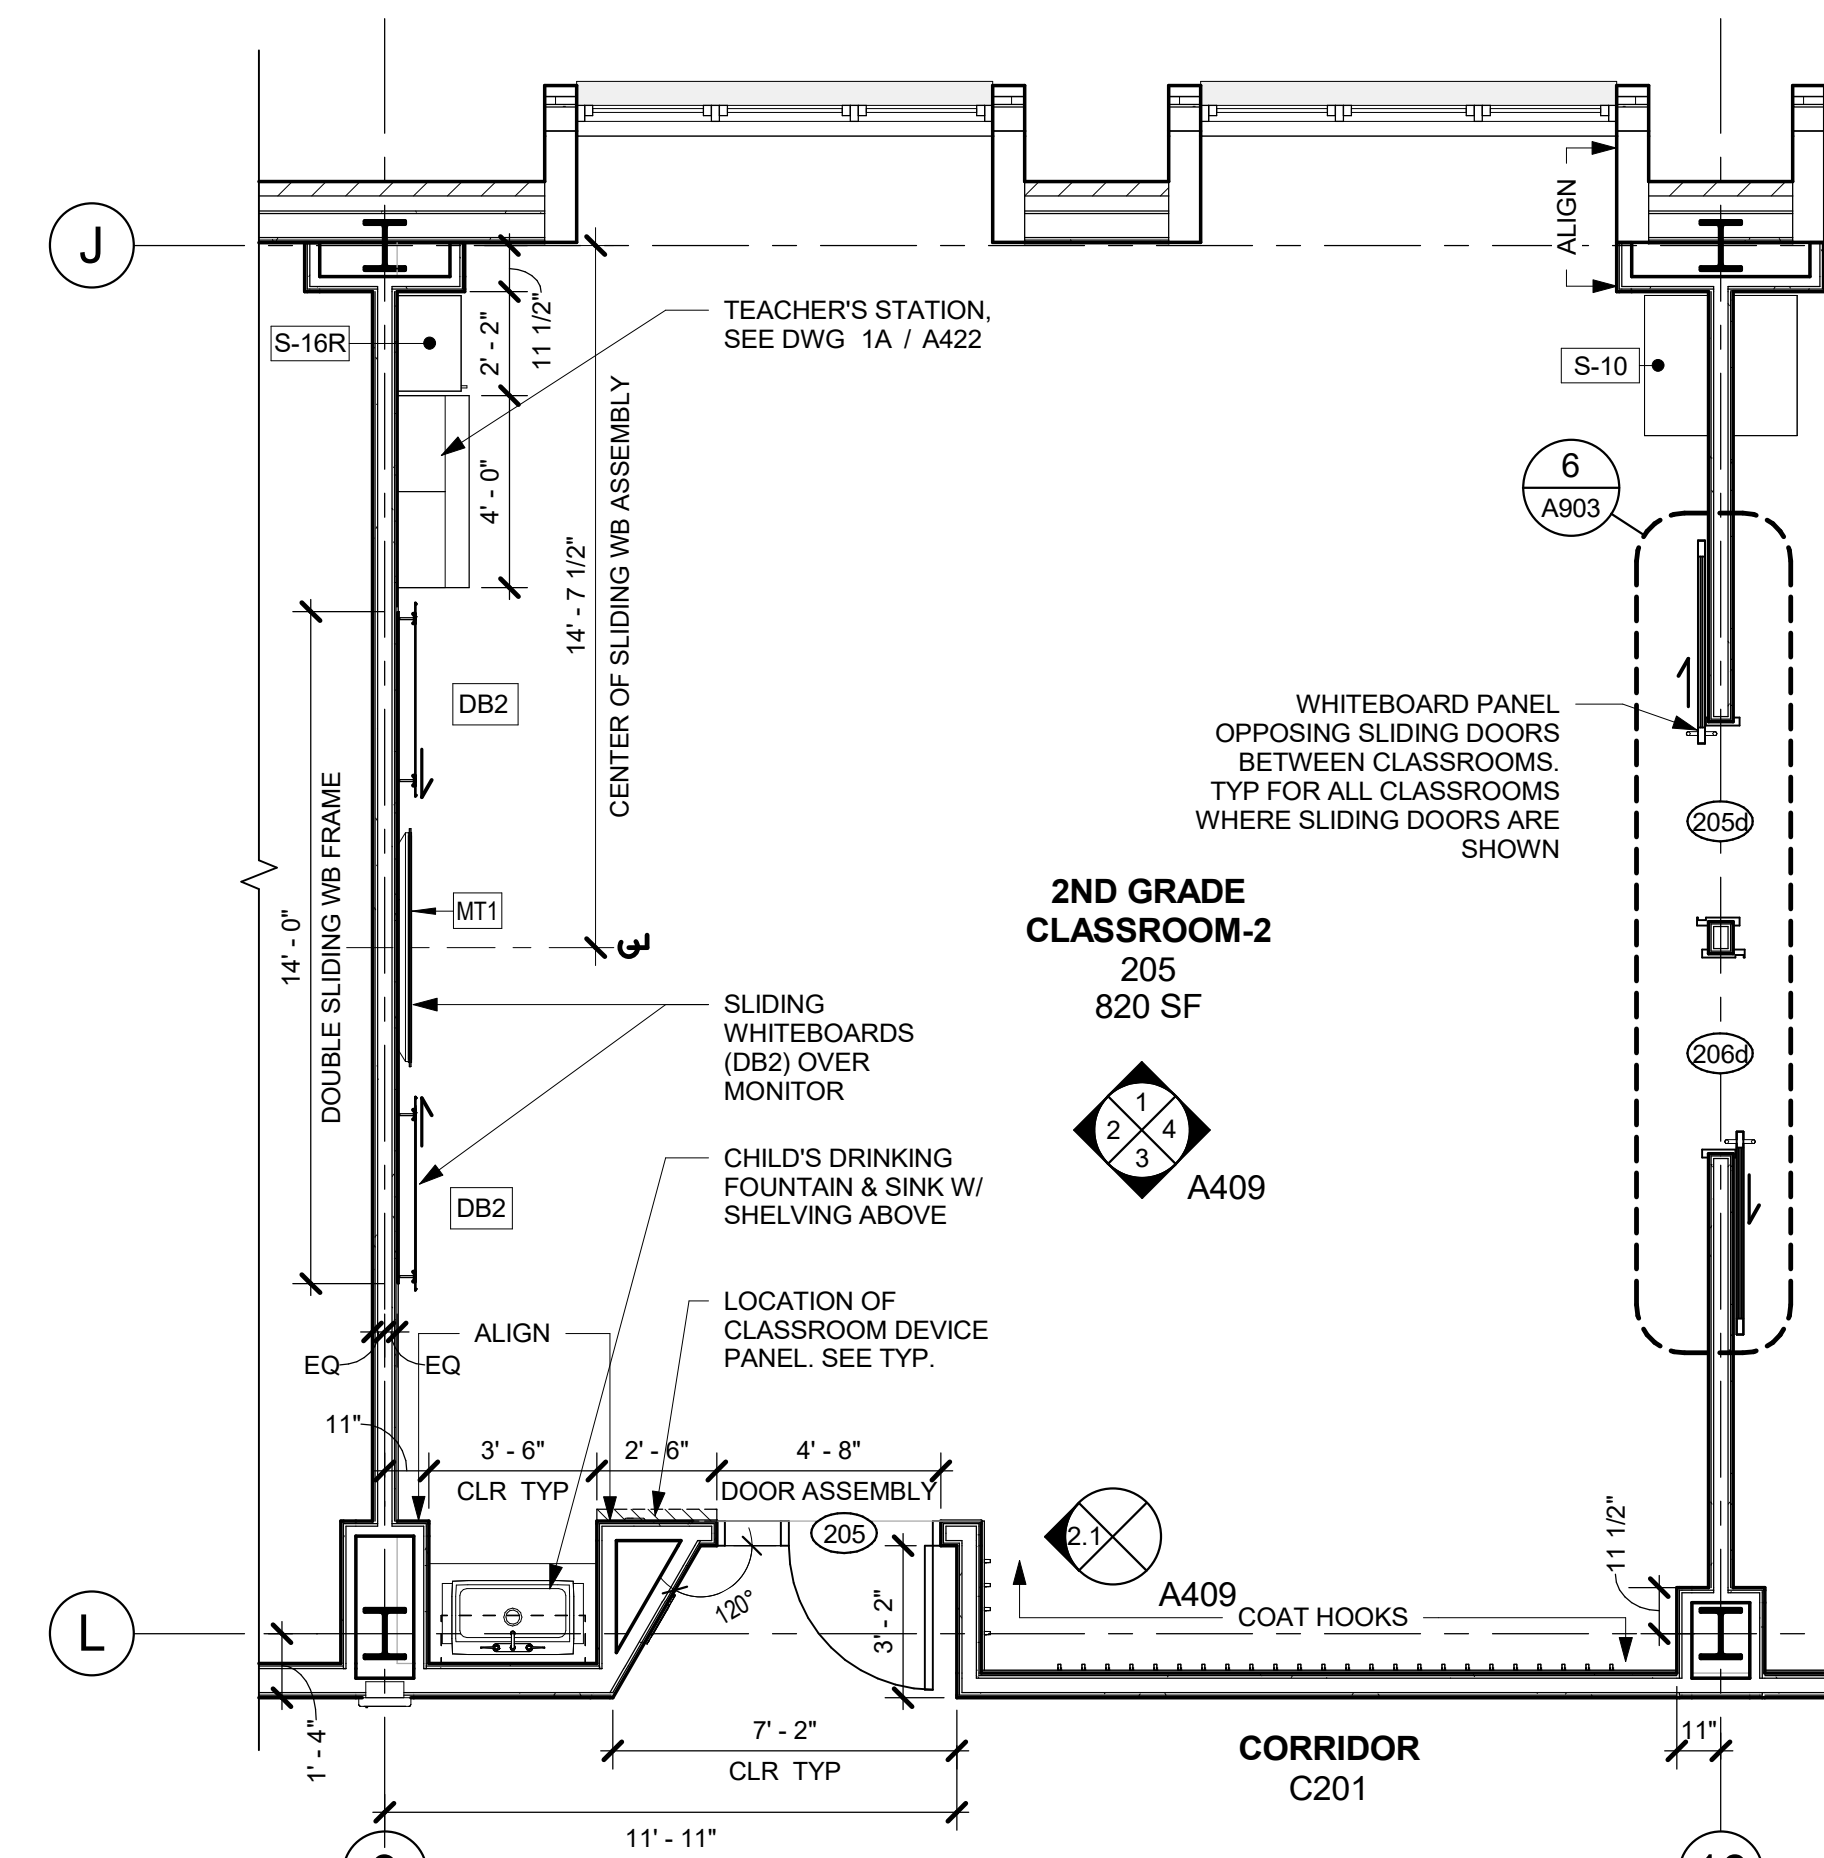

A2 TYP. 2ND FLOOR CLASSROOM LAYOUT
1/4" = 1'-0"