

GENERAL CORRIDOR ELEVATION NOTES:

- CORRIDOR WALL TILE PATTERNS ARE UNIQUE TO EACH LEVEL. REFER TO DWGS A506, A507, & A508 TO COORDINATE PATTERN WITH CORRESPONDING LEVEL

NEW COMMUNITY SCHOOL 35 AT ST DENIS SITE

YONKERS JOINT SCHOOLS CONSTRUCTION BOARD
121 McLean Avenue
Yonkers, NY 10705


KG+D listen imagine build
ARCHITECTS, PC
285 MAIN STREET - MOUNT KISCO, NEW YORK 10549
P:914.666.5900 KGDARCHITECTS.COM

NY SED PROJECT CONTROL NO.
66-23-00-01-0-346-001

CONSTRUCTION DOCUMENTS

INTERIORS NOTES:

- NOTE ADD ALTERNATE - CASEWORK / MILLWORK / GYM EQUIPMENT ITEMS WITHIN THIS ADD ALTERNATE ARE NOT PART OF BASE BID. REVIEW FURTHER INFORMATION IN SPEC.
- MT DENOTES MONITOR, WALL-MOUNTED AV EQUIPMENT (DISPLAY MONITOR) BY OWNER. GC TO PROVIDE REQUIRED BLOCKING. COORDINATE FINAL LOCATION WITH OWNER'S AV VENDOR & ARCHITECT
- WB DENOTES WHITEBOARD
- TB DENOTES TACK BOARD, SEE SPEC SECTION 101100
- DB DENOTES DIVERSIBOARD PRODUCT, SEE SPEC SECTION 101100 FOR MORE INFO.
- DF DENOTES DRINKING FOUNTAIN
- ALL EXTERIOR CORNERS OF WALL TILE TO HAVE SCHLUTER EDGES.
- UNLESS OTHERWISE NOTED, ELECTRICAL OUTLETS & DATA OUTLETS ARE TO BE 18"(1'-0") ON CENTER A.F.F. TYPICAL EXCEPTION: ALL OUTLETS AT COUNTERTOPS ARE TO BE 42"(3'-6") A.F.F. TO THE BOTTOM OF THE OUTLET PLATE, TYP. SEE ELECTRICAL FOR MORE INFORMATION.

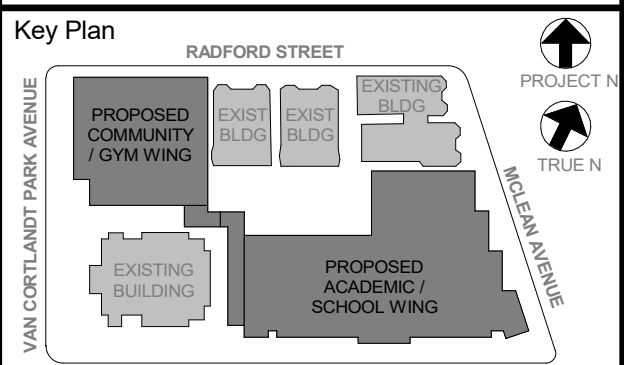

NOTE: ALL LOCAL LEGAL REQUIREMENTS AND PLANS INDICATED OR REPRESENTED BY THIS DRAWING ARE OWNED BY AND ARE THE PROPERTY OF THE CLIENT. THE ARCHITECT ASSUMES NO LIABILITY FOR ANY VIOLATIONS OF ANY LOCAL, STATE, FEDERAL OR FEDERAL REGULATIONS OR STANDARDS THAT MAY BE APPLICABLE TO ANY PART OF THIS DRAWING. THE ARCHITECT ASSUMES NO LIABILITY FOR ANY VIOLATIONS OF ANY LOCAL, STATE, FEDERAL OR FEDERAL REGULATIONS OR STANDARDS THAT MAY BE APPLICABLE TO ANY PART OF THIS DRAWING.


Professional Seal

5/11/2021 ISSUE FOR BID


4TH FL CORRIDOR ELEVATIONS

Job No. 2019-1026 Date 11/01/2021
Scale AS NOTED Drawn / Checked


Sheet Number **A412**

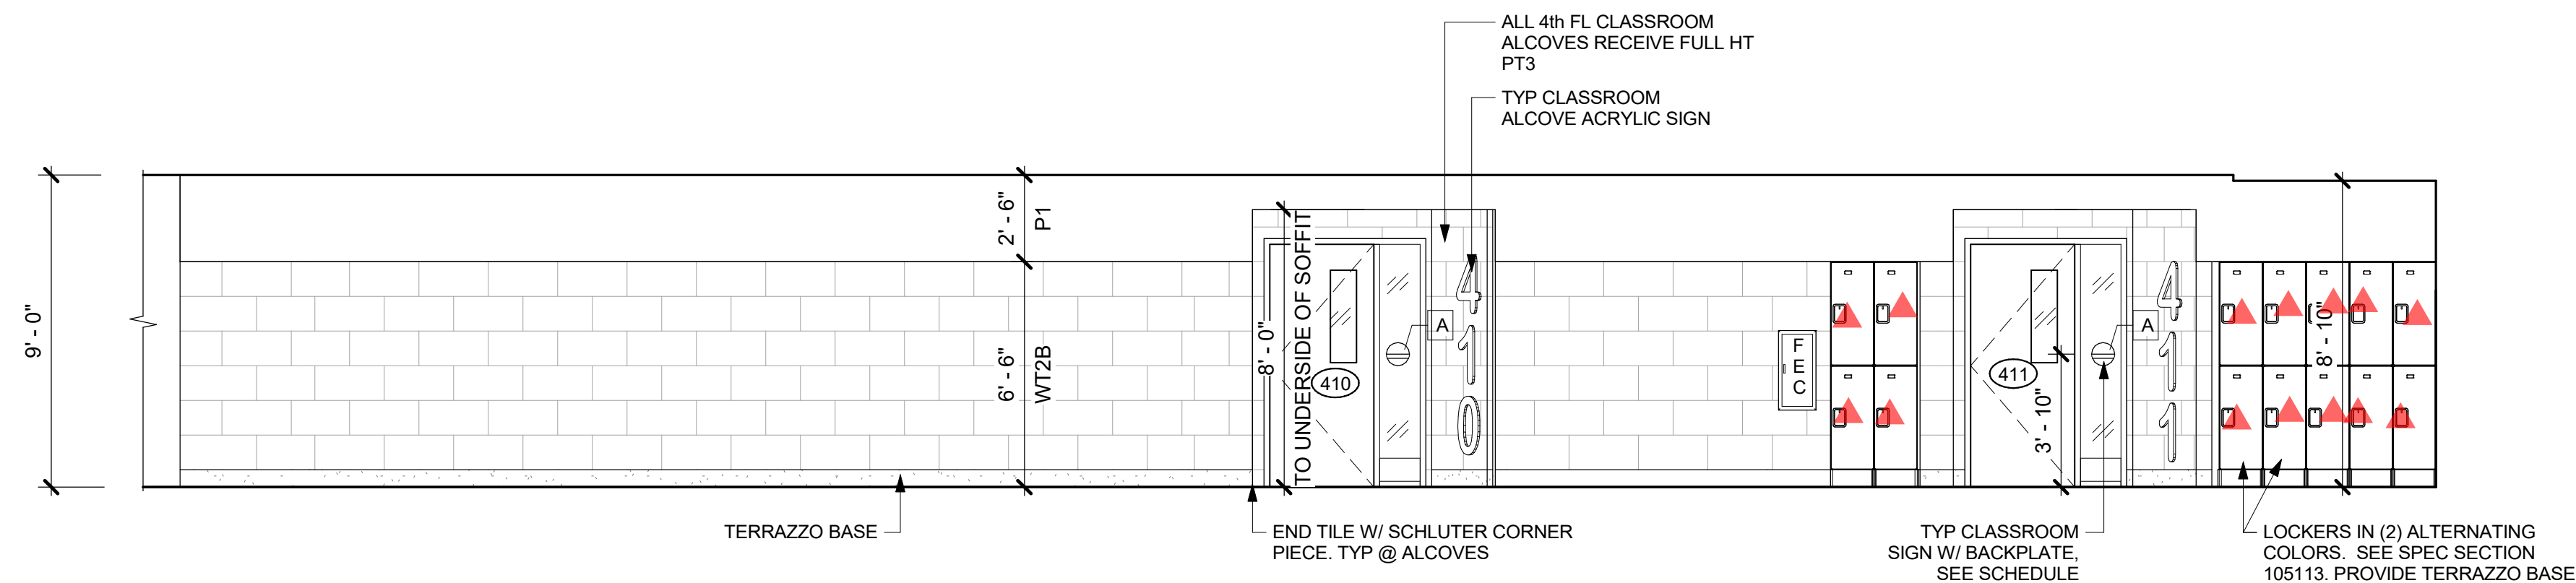


6 TYP. CORR. WEST ELEV AT 4TH FL CLASSROOMS
1/4" = 1'-0"

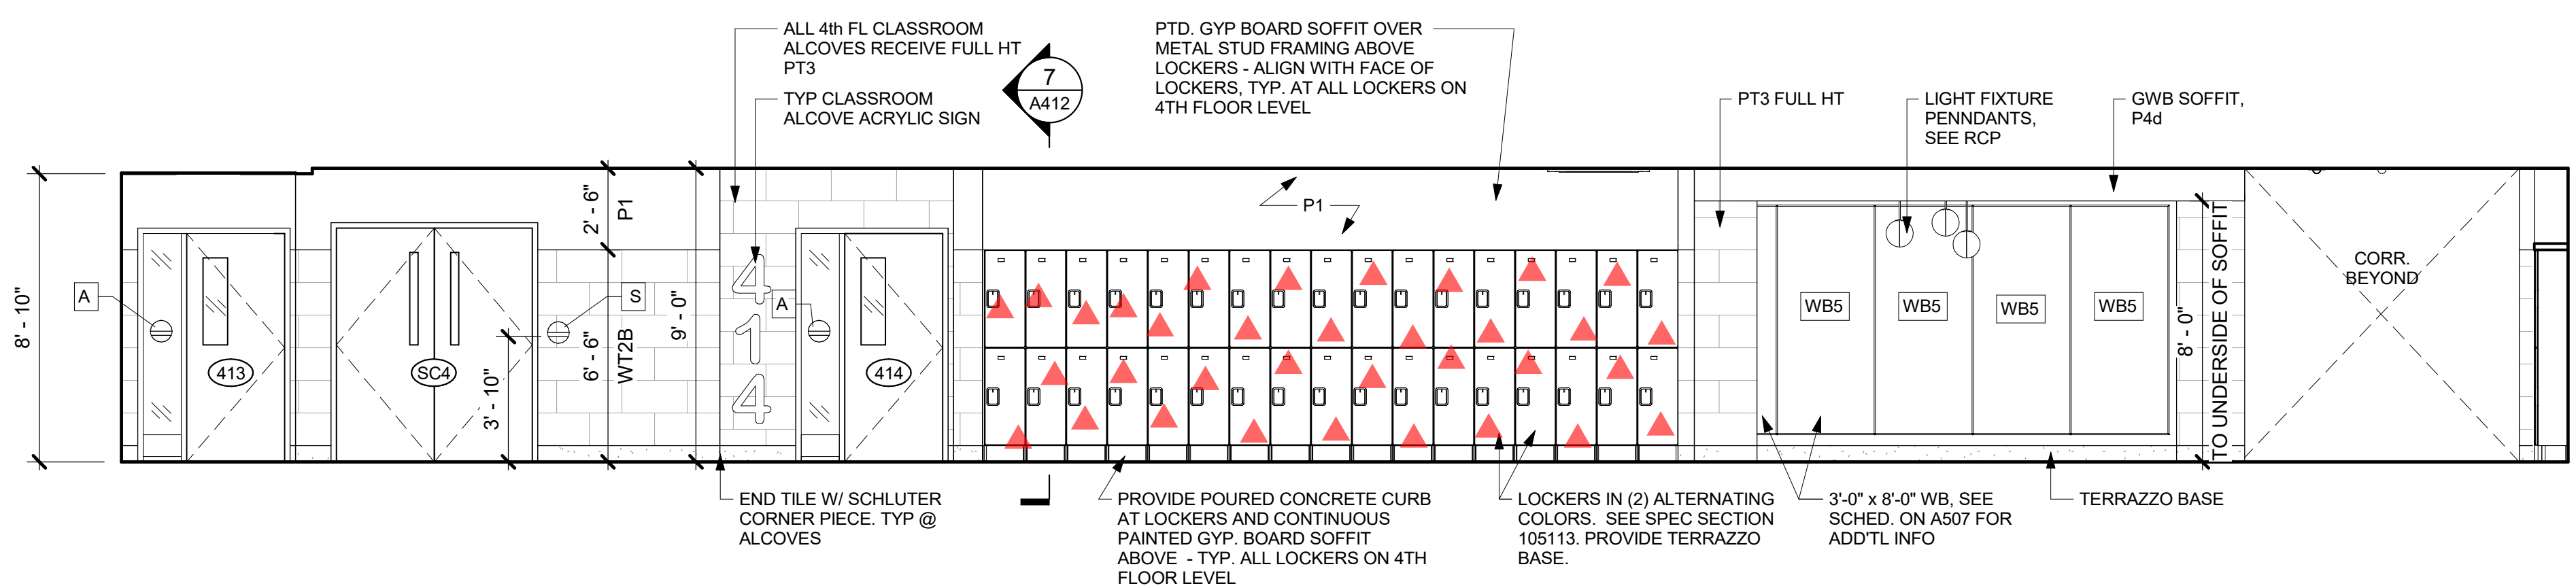


5 TYP. CORR. EAST ELEV AT 4TH FL CLASSROOMS
1/4" = 1'-0"

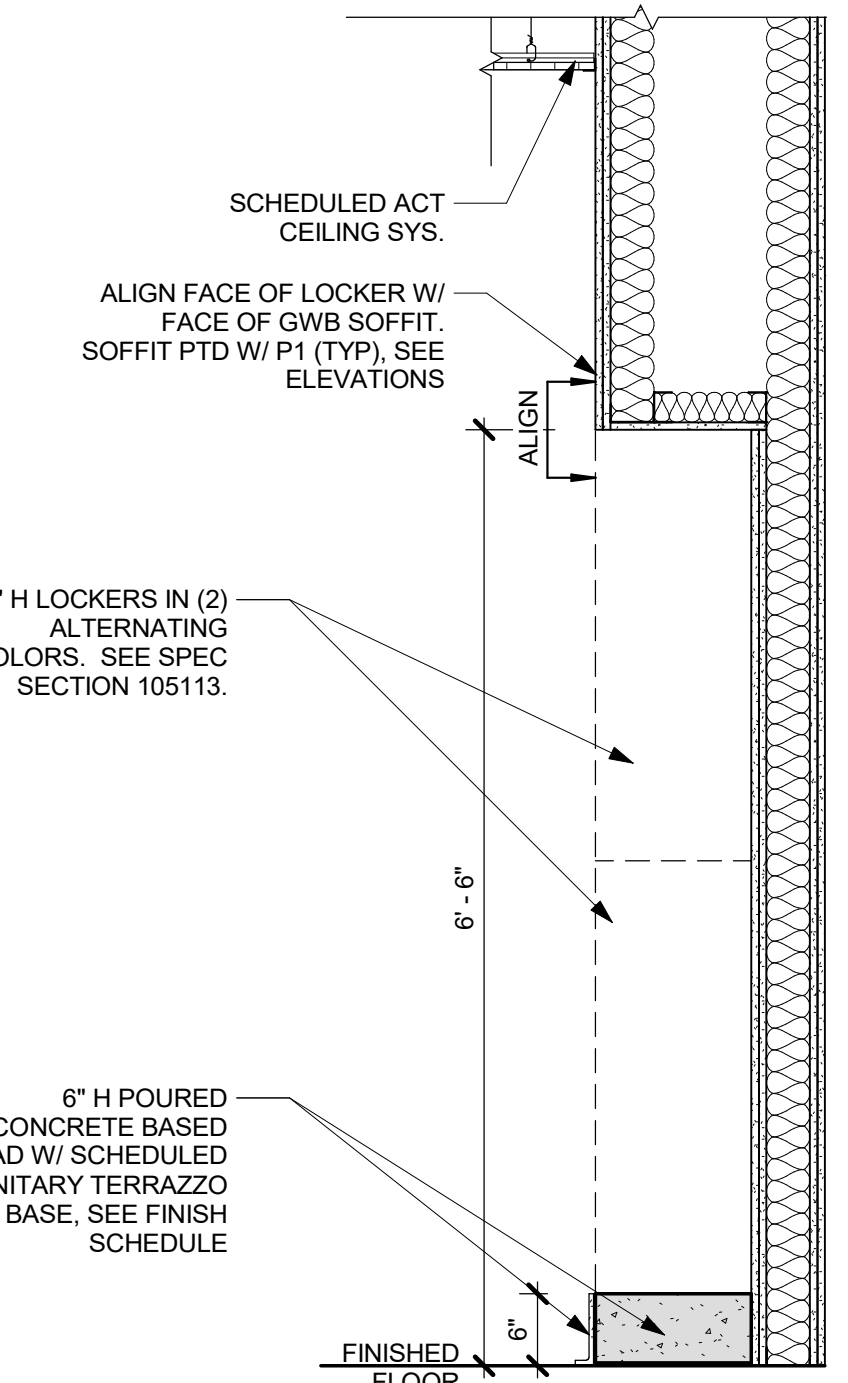


7 SECTION THRU TYP 4th FL LOCKERS
3/4" = 1'-0"

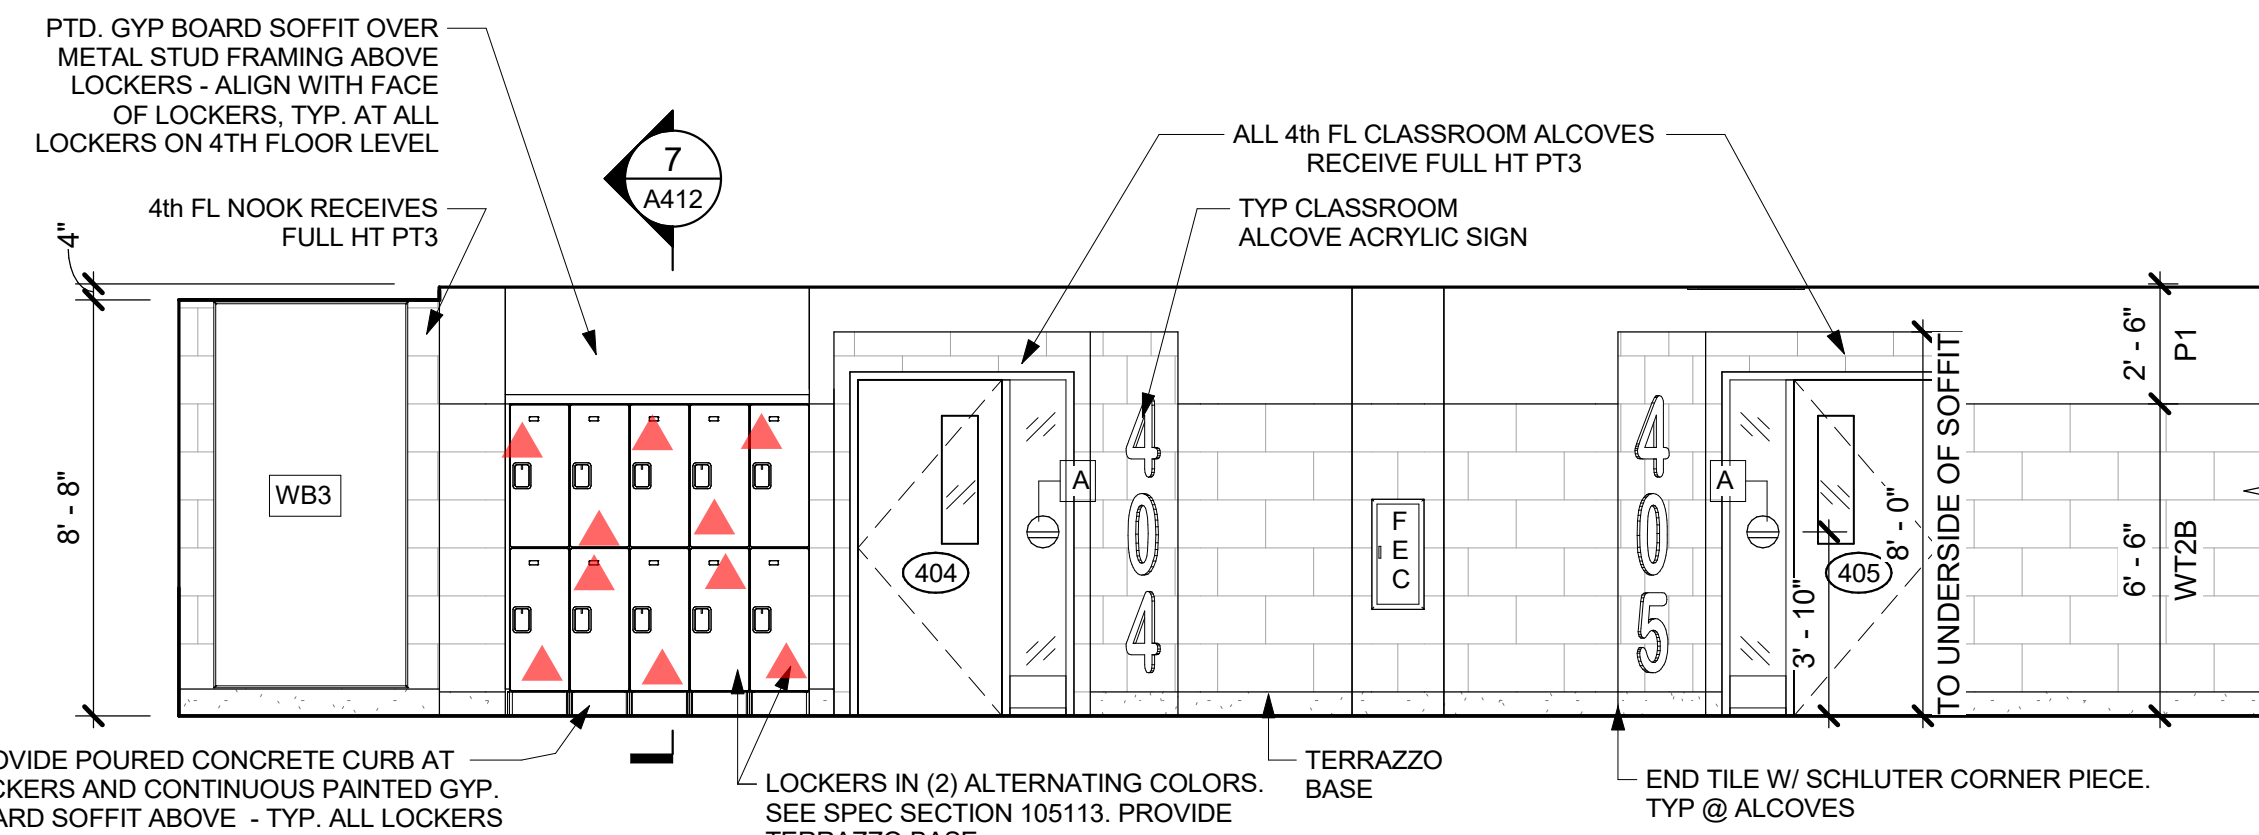


3 CORR. C401 NORTH ELEV
1/4" = 1'-0"

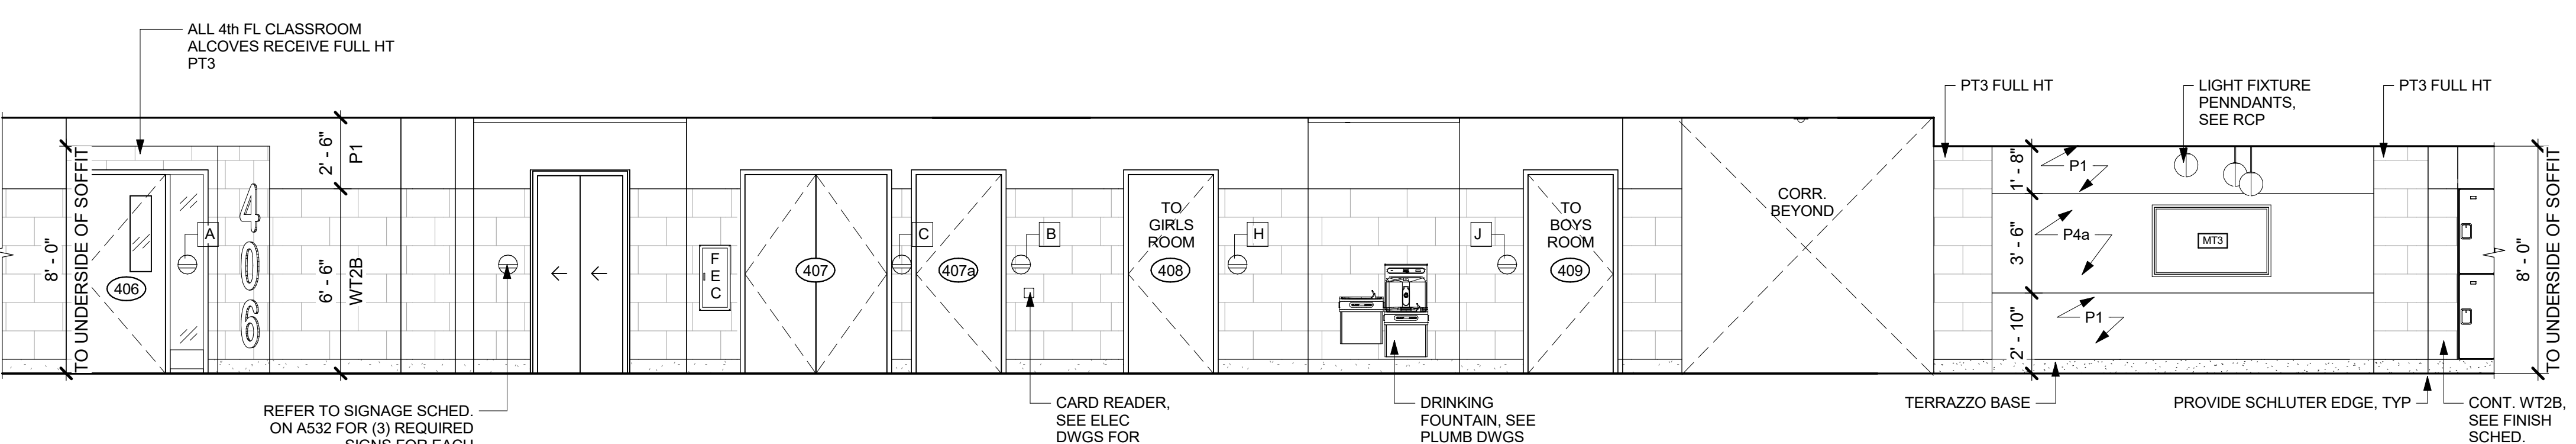

4 CORR. C401 NORTH ELEV
1/4" = 1'-0"

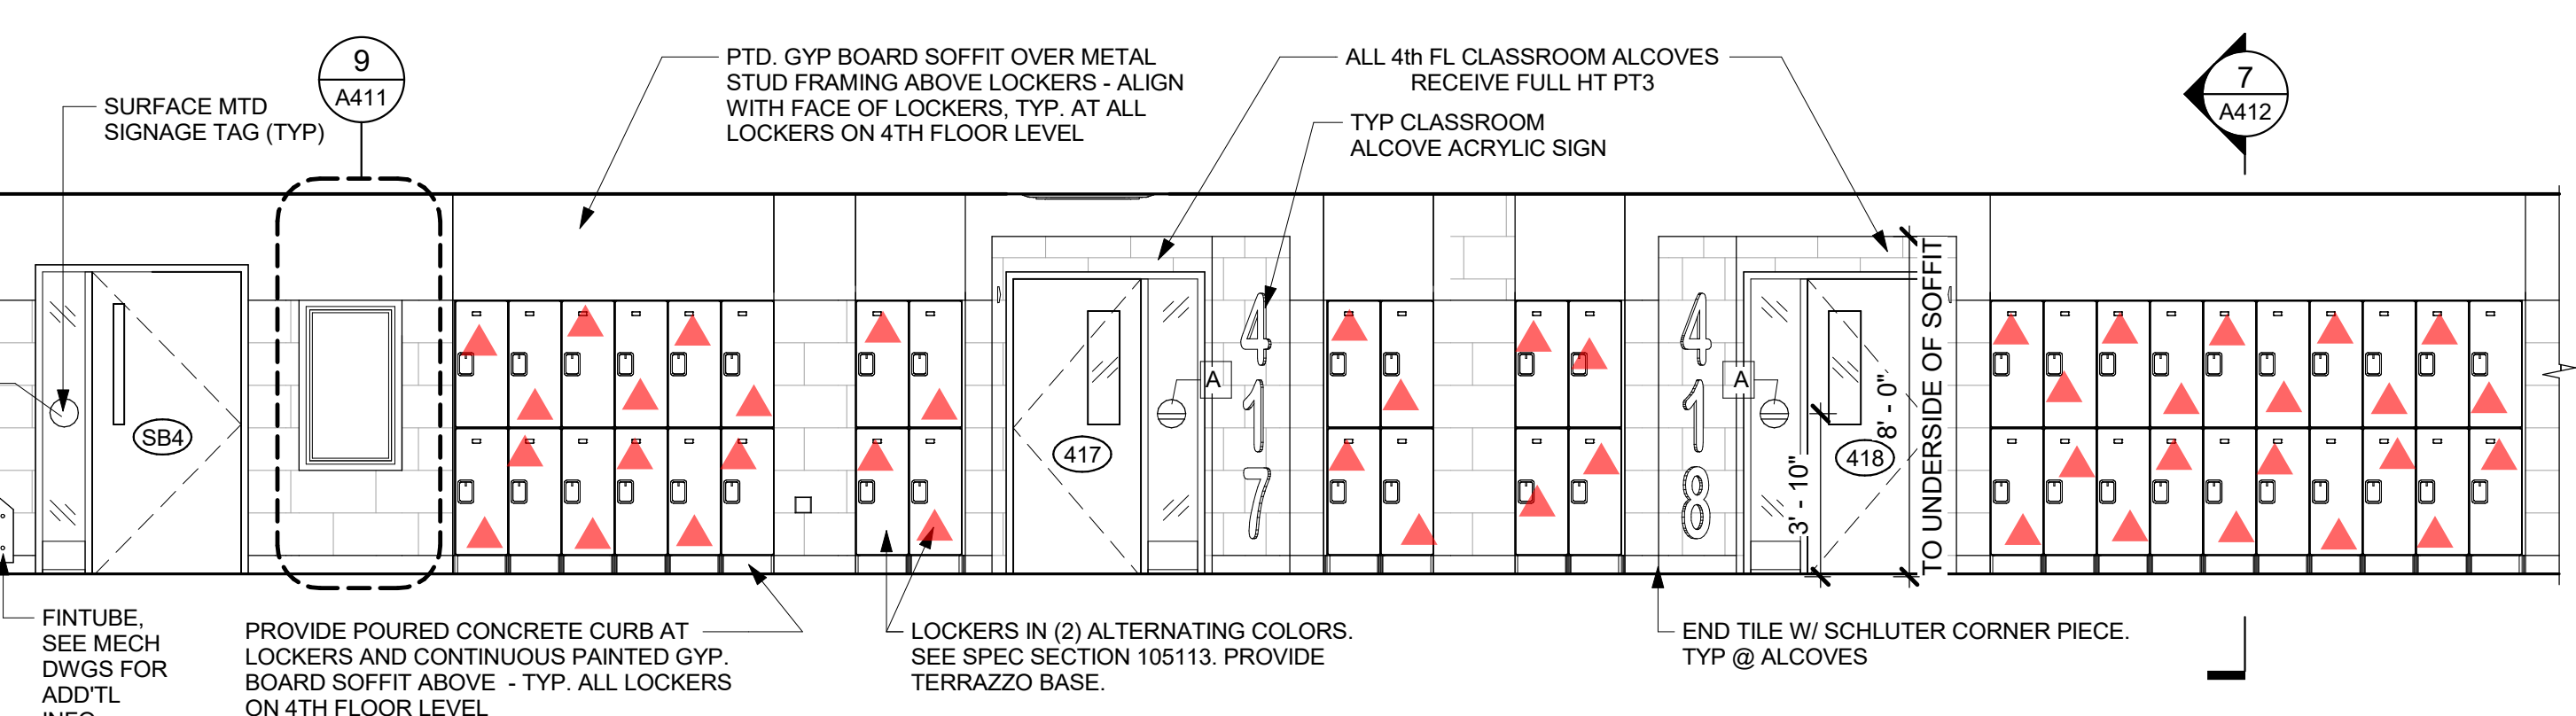

2 CORR. C401 SOUTH ELEV
1/4" = 1'-0"

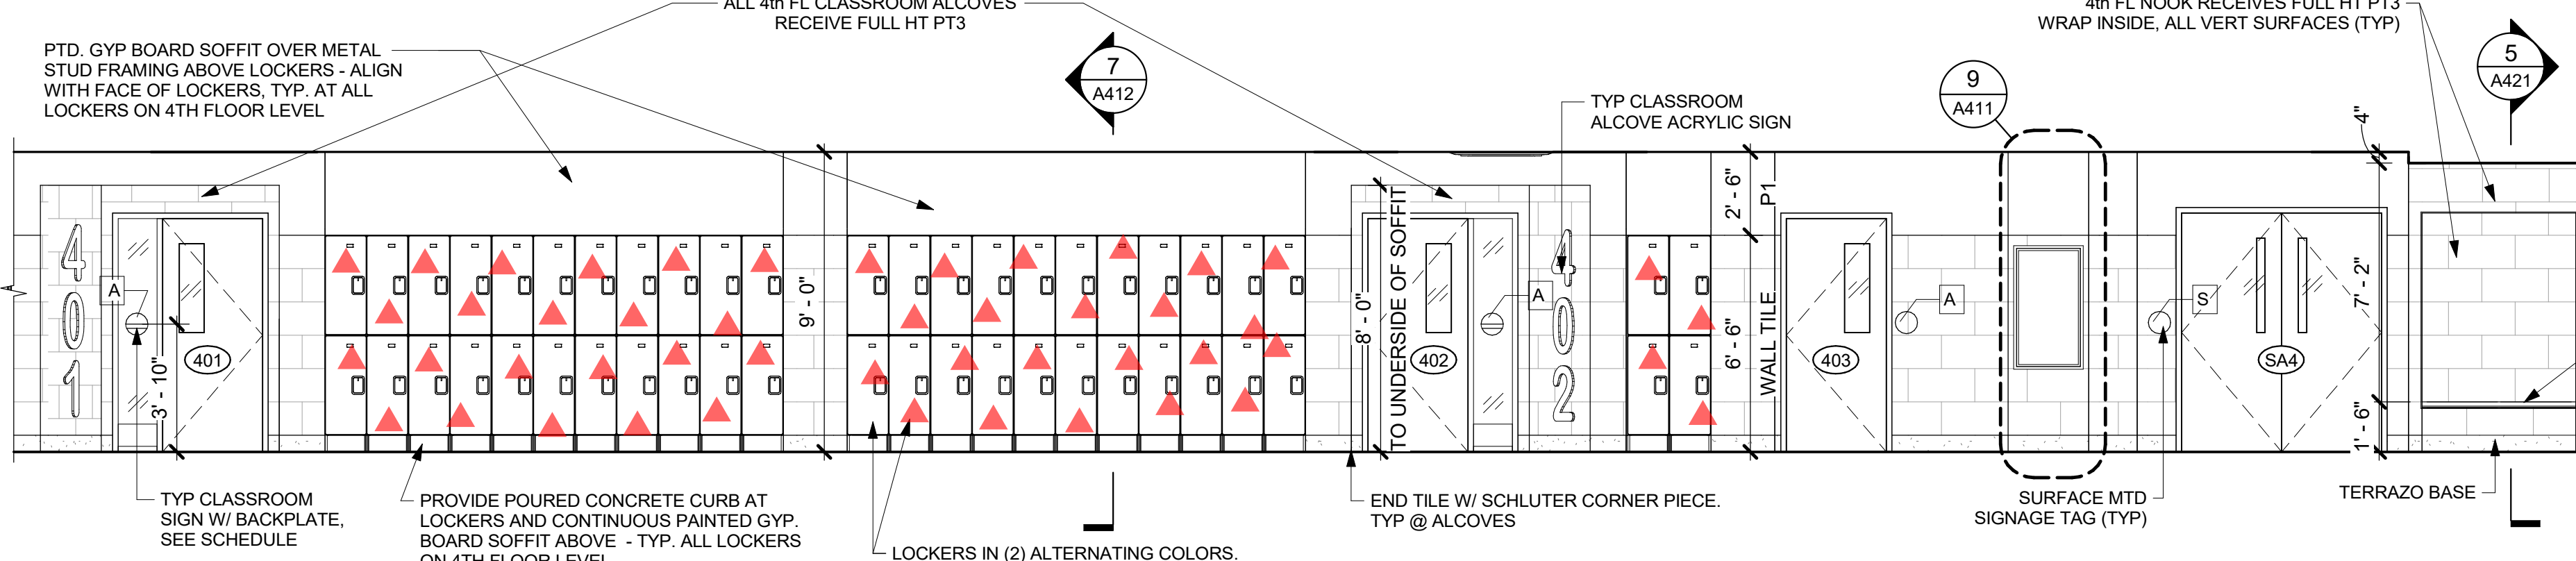

1 CORR. C401 SOUTH ELEV
1/4" = 1'-0"