

NEW COMMUNITY SCHOOL 35 AT ST DENIS SITE

YONKERS JOINT SCHOOLS CONSTRUCTION BOARD
121 McLean Avenue
Yonkers, NY 10705




NY SED PROJECT CONTROL NO.
66-23-00-01-0-346-001

CONSTRUCTION DOCUMENTS

INTERIORS NOTES:

- NOTE ADD ALTERNATE - CASEWORK / MILLWORK / GYM EQUIPMENT ITEMS WITHIN THIS ADD ALTERNATE ARE NOT PART OF BASE BID. REVIEW FURTHER INFORMATION IN SPEC.
- MT DENOTES MONITOR. WALL-MOUNTED AV EQUIPMENT (DISPLAY MONITOR) BY OWNER. GC TO PROVIDE REQUIRED BLOCKING. COORDINATE FINAL LOCATION WITH OWNER'S AV VENDOR & ARCHITECT FOR MORE INFO.
- WB DENOTES WHITEBOARD
- TB DENOTES TACK BOARD. SEE SPEC SECTION 101100
- DB DENOTES DIVERSIBOARD PRODUCT. SEE SPEC SECTION 101100 FOR MORE INFO.
- DF DENOTES DRINKING FOUNTAIN
- ALL EXTERIOR CORNERS OF WALL TILE TO HAVE SCHLUTER EDGES.
- UNLESS OTHERWISE NOTED, ELECTRICAL OUTLETS & DATA OUTLETS ARE TO BE 18"(1'-0") ON CENTER A.F.F. TYPICAL EXCEPTION: ALL OUTLETS AT COUNTERTOPS ARE TO BE 42"(3'-6") A.F.F. TO THE BOTTOM OF THE OUTLET PLATE. TYP. SEE ELECTRICAL FOR MORE INFORMATION.

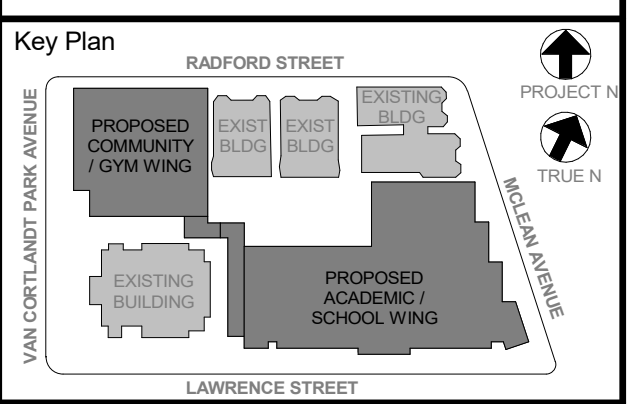

NOTE: ALL LEGAL DESIGN ARRANGEMENTS AND LOGOS ARE REPRESENTED BY THIS DRAWING AND ARE THE PROPERTY OF THE ORIGINAL DESIGNER. ANY REPRODUCTION OR USE OF THIS DRAWING FOR ANY PURPOSE WITHOUT THE WRITTEN PERMISSION OF KG+D.

WRITTEN DIMENSIONS ON THIS DRAWING SHALL HAVE PRECEDENCE OVER UNLabeled DIMENSIONS CONTRACTOR SHALL VERIFY ALL ACTUAL DIMENSIONS AND CONDITIONS ON THE JOB AND THE ARCHITECT MUST BE NOTIFIED OF ANY VARIATIONS FROM DIMENSIONS AND CONDITIONS SHOWN. SHOP DETAILS MUST BE SUBMITTED TO THIS OFFICE FOR APPROVAL BEFORE PROCEEDING WITH FABRICATION.

ALTERATIONS BY ANY PERSON, IN ANY WAY, OF ANY ITEM CONTAINED ON THIS DOCUMENT, UNLESS ACTING UNDER THE DIRECTION OF THE LICENSED ARCHITECT, ENGINEER, PROFESSIONAL DESIGNER OR ARCHITECT, SHALL BE A VIOLATION OF COPYRIGHT AND FEDERAL AND STATE LAWS. ANY VIOLATION OF COPYRIGHT WILL BE REPORTED TO THE APPROPRIATE AUTHORITIES.

Professional Seal

No.	Date	Issue
5	11/01/2021	ISSUE FOR BID

GYMNASIUM INTERIOR ELEVATIONS

Job No. 2019-1026 Date 11/01/2021
Scale AS NOTED Drawn / Checked
Sheet Number

A413

