

NEW COMMUNITY SCHOOL 35 AT ST DENIS SITE

YONKERS JOINT SCHOOLS
CONSTRUCTION BOARD
121 McLean Avenue
Yonkers, NY 10705



NY SED PROJECT CONTROL NO.
66-23-00-01-0-346-001


CONSTRUCTION DOCUMENTS

FINISH SCHEDULE ABBREVIATIONS

ACT*	ACOUSTICAL CEILING TILE
AD	ACOUSTICAL DECKING
CB	CEMENT BOARD
CMU	CONCRETE MASONRY UNIT
CONC	CONCRETE
CP1*	CARPET
CST	CAST STONE PANEL
CT*	CERAMIC TILE
FF	FACTORY FINISHED FLOOR LEVEL
FLACC-PTD	FLOOR LEVEL ACCENT PAINT
FRP	FIBERGLASS REINFORCED PANEL
FT*	FLOOR TILE
GWB	GYPSUM WALL BOARD
GL	GLASS
LVT	LUXURY VINYL TILE
MLP	MARLITE H.P. LAM PANEL
OP	OPERABLE PARTITION
OTS	OPEN TO STRUCTURE
P*	PAINT
PTB	PORCELAIN TILE BASE
QT	QUARRY TILE
QTB	QUARRY TILE BASE
RB	RUBBER FLOOR
RF	RUBBER FLOOR
SEALCONC	SEALED CONCRETE
STCONC	STAINED CONCRETE
TERRAZO	TERRAZO
TERRAZO BASE	TERRAZO BASE
VSF	VINYL SHEET FLOORING
VB	VINYL SHEET BASE
WDD	WOOD
WOOD SPORTS FLOORS	WOOD SPORTS FLOORS
WP	WALL PADS
WCM	WALK-OFF MAT
WTB	WALL TILE BASE

NOTE: ABV = ABOVE
(* NUMBER INDICATES STYLE - REFER TO SPEC)

GENERAL NOTE: CEILING HEIGHTS SHOWN IN CEILING PLANS, SECTIONS AND DETAILS SHALL TAKE PRECEDENCE OVER HEIGHTS INDICATED ON SCHEDULES.

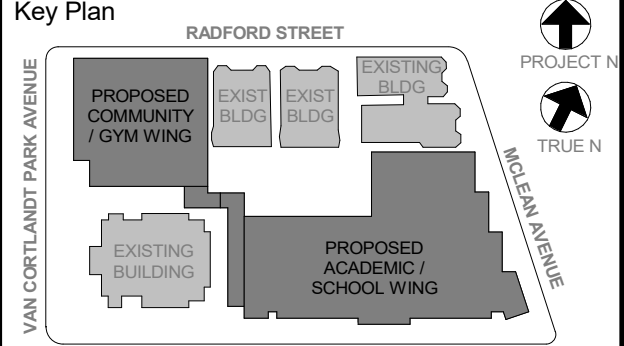

WRITE UP DIMENSIONS ON THIS DRAWING SHALL HAVE PRECEDENCE OVER DIMENSIONS CONTRACTOR SHALL VERIFY ALL ACTUAL DIMENSIONS AND CONDITIONS ON THE JOB AND THE ARCHITECT MUST BE NOTIFIED BY ANY DEVIATION FROM DIMENSIONS AND CONDITIONS SHOWN. SHOP DETAILS MUST BE SUBMITTED TO THIS OFFICE FOR APPROVAL BEFORE PROCEEDING WITH FABRICATION.

ALTERATIONS BY ANY PERSON IN ANY WAY OF ANY ITEM CONTAINED ON THIS DOCUMENT, UNLESS ACTED UNDER THE DIRECTION OF THE LICENSED PROFESSIONAL ENGINEER, SHALL BE VOID AND VOIDABLE. THIS DOCUMENT IS THE PROPERTY OF KG+D ARCHITECTS, PC AND IS TO BE USED ONLY FOR THE PROJECT AND SITE SPECIFICALLY IDENTIFIED HEREIN. NO REPRODUCTION OR TRANSMISSION OF THIS DOCUMENT IS PERMITTED WITHOUT THE WRITTEN PERMISSION OF KG+D.

PROFESIONAL SEAL

No.	Date	Issue
5	11/01/2021	ISSUE FOR BID
3	07/14/2021	CONSTRUCTION DOCS - NYSDD
2	12/15/2020	DESIGN DEVELOPMENT
No.	Date	Issue

COMMUNITY WING FINISH SCHEDULE & MISC SCHEDULES

Job No. 2019-1026 Date 12/15/2020
Scale AS NOTED Drawn / Checked

Sheet Number
A507

ROOM #	ROOM NAME	COMMUNITY WING FINISH SCHEDULE											Comments		
		FLOOR		NORTH WALL		EAST WALL		SOUTH WALL		WEST WALL		CEILING			
		FIN	BASE	MAT	FIN	MAT	FIN	MAT	FIN	MAT	FIN	MAT	FIN	HT	
COMMUNITY BASEMENT															
EGB	ELEV B	LVT10	-	-	-	-	-	-	-	-	-	-	-	-	-
GB01	EMR	CONC P16	-	CONC	P7	CMU	P7	CMU	P7	CMU	P7	CMU	P7	OTS	-
GB02	DATA	CONC P16	-	CMU	P7	CMU	P7	CMU	P7	CMU	P7	CMU	P7	OTS	-
GB03	P.E OFFICE	LVT10	RB	CMU	P7	CMU	P7	CMU	P7	CMU	P7	ACT3/GWB	FF/FP3	8'-4" / 7'-4"	
GB04	TOILET	FT1	WTB	CMU	WT9	CB	WT9	CMU	WT9	CB	WT10G	GWB	P3	7'-4", 8'-4"	
GB05	COACH'S OFFICE	LVT10	RB	CMU	P7	CMU	P7	CMU	P7	CMU	P7	ACT3/GWB	FF/FP3	8'-4" / 7'-4"	
GB06	STORAGE	CONC P16	-	CMU	P7	CMU	P7	CMU	P7	CONC	P7	OTS	-	-	
GB07	CLOS.	CONC P16	-	CMU	P7	CMU	P7	CMU	P7	CMU	P7	OTS	-	-	
GB08	MECH	CONC P16	-	CONC	P7	CONC	P7	CMU	P7	CMU	P7	OTS	-	-	
GB09	STORAGE	CONC P16	-	CMU	P7	CONC	P7	CMU	P7	CMU	P7	OTS	-	-	
GB10	GIRLS LOCKER	STCONC	RB	CMU	P7 (STRIPE P6)	CMU	P7 (STRIPE P6)	CMU	P7 (STRIPE P6)	CMU	P4d	ACT3/GWB	FF/FP3	8'-4" / 7'-4"	16" TALL STRIPE TO ALIGN W/ TOP OF DOOR FRAME, TYP.
GB11	GIRLS	FT1	WTB	CMU	P7 (STRIPE P6)	CB/CMU	WT9	CB/CMU	WT10G/ P7 (STRIPE P6)	CB/CMU	WT9/ P7 (STRIPE P6)	GWB	P3	7'-4", 8'-4"	16" TALL STRIPE TO ALIGN W/ TOP OF DOOR FRAME, TYP.
GB12	BOYS	FT1	WTB	CB/CMU	WT10G/ P7 (STRIPE P6)	CB/CMU	WT9	CMU	P7 (STRIPE P6)	CB/CMU	WT9/ P7 (STRIPE P6)	GWB	P3	7'-4", 8'-4"	16" TALL STRIPE TO ALIGN W/ TOP OF DOOR FRAME, TYP.
GB13	BOYS LOCKER	STCONC	RB	CMU	P7 (STRIPE P6)	CMU	P7 (STRIPE P6)	CMU	P7 (STRIPE P6)	CMU	P4d	ACT3/GWB	FF/FP3	8'-4" / 7'-4"	16" TALL STRIPE TO ALIGN W/ TOP OF DOOR FRAME, TYP.
GB16	JAN.	FT1	WTB	CMU	P7	CMU	WT11	CMU	WT11	CONC	P7	OTS	-	-	
GC03	VEST	STCONC	RB	CMU	P7 (STRIPE P6)	CMU	P7	CMU	P7	CMU	P7	ACT1	FF	8'-4"	16" TALL STRIPE TO ALIGN W/ TOP OF DOOR FRAME, TYP.
GC04	CORR	STCONC	RB	CMU	P7 (STRIPE P6)	CMU	P4d, P7 (STRIPE P6)	CMU	P7	CMU	P7	ACT1/GWB	FF/FP3	8'-4" / 7'-4"	16" TALL STRIPE TO ALIGN W/ TOP OF DOOR FRAME, TYP.
SGB	STAIR G	RT	RB	CMU	P7	CMU	P7	CMU	P7	CMU	P7	ACT1/OPEN	FF/	8'-4"	
SHB	STAIR H	RT	RB	CONC	P7	CMU	P7	CMU	P7	CMU	P7	ACT1	FF	8'-4"	
COMMUNITY 1st FL															
EG1	ELEV B	LVT10	-	-	-	-	-	-	-	-	-	-	-	-	-
G101	SECURITY	WOM	RB	CMU	P7	CMU	P7	CMU	P7	CMU	P7	ACT3	FF	8'-8"	
G102	VEST	WOM	RB	CMU	WT2A, P7	CMU	WT2A, P7	CMU	WT2A, P7	CMU	WT2A, P7	ACT1	FF	9'-0"	
G103	GYM / AUDITORIUM	WSF	RB	CMU	WP 7'-4" H, P6 & P7	CMU	WP 7'-4" H, P6 & P7	CMU	WP 7'-4" H, P6 & P7	CMU	WP 7'-4" H, P6 & P7	ACT1	FF	-	REFER TO GYM ELEVATIONS FOR PAINT PATTERN
G104	STAGE	WD	RB	CMU	PTD BLACK	CMU	PTD BLACK	- / CMU	- / PTD BLACK	CMU	PTD BLACK	OTS	-	-	
G105	LIFT	RB	CMU	PTD BLACK	CMU	PTD BLACK	-	-	PTD BLACK	CMU	-	OTS	-	-	
G106	LOADING	CONC P16	RB	CMU/ CMU & CONC	P7	CMU	P7	CMU	P7	CMU	P7	OTS	-	-	EAST WALL: SHALL RECEIVE ARCH SMOOTH CONC FINISH AND PAINT TO MATCH CMU
G107	T	FT1	WTB	CB	WT11 39", P5e	CMU	WT11 39", P5e	CMU	WT11 39", P5e	CMU	WT11 39", P5e	GWB	P3	8'-0"	
G108	T	FT1	WTB	CB	WT11 39", P5e	CMU	WT11 39", P5e	CMU	WT11 39", P5e	CMU	WT11 39", P5e	GWB	P3	8'-0"	
G109	T	FT1	WTB	CB	WT11 39", P5e	CMU	WT11 39", P5e	CMU	WT11 39", P5e	CMU	WT11 39", P5e	GWB	P3	8'-0"	
G110	JAN	T-2	TRB 2	GWB	P7	CMU	WT11	CMU	WT11	ACT1	FF	9'-0"			
GC01	CORR	T-2, T-5	TRB 2 & 5	CMU	WT2A, P7	CMU	WT2A, P7	CMU	WT2A, P7	CMU	WT2A, P7	ACT1/GWB	FF/FP3	9'-0" / 8'-4"	
GC02	CORR	T-2/FT2	TRB 2	- / CMU & CONC	- / P7	CMU/ CMU & CONC	WT2A, P7	CMU	WT2A, P7	CMU	WT2A, P7	ACT1	FF	8'-10"	CAST IN PLACE TRB @ FT2
SG1	STAIR G	T-2	TRB 2	CMU	P7	CMU	P7	CMU	WT2A, P7	CMU	P7	ACT1/GWB	FF/FP3	9'-0" / 8'-8"	
SH1	STAIR H	RT	RB	CMU/ CMU & CONC	P7	CMU	P7	CMU	P7	CMU	P7	ACT1	FF	9'-10"	CONCRETE WALLS SHALL RECEIVE ARCH SMOOTH CONC FINISH AND PAINT TO MATCH CMU

NOTE: FOR BASE BID, ROOMS GC04 & GC03 ARE TO BE P7. ADDITIONAL COLORS MENTIONED IN SCHEDULE ARE ONLY FOR THE ADD ALTERNATE PLAN

EQUIPMENT SCHEDULE								
ITEM	TAG	QTY	LOCATION	PURCHASED BY GC	OWNER	INSTALLED BY GC	OWNER	COMMENTS
MONITOR - 65"	MT1	37	CLASSROOMS	X	X			CENTERED WITHIN DIVERSIBOARD ASSEMBLY
MONITOR - 40"	MT2	11	ACADEMIC CORRIDORS	X	X			MOUNTED VERTICALLY
MONITOR - 50"	MT3	9	SGI ROOMS: COMMUNITY WING CORRIDOR, LIBRARY, MAKER SPACE	X	X			
KILN	-	1	KILN ROOM (CONNECTED TO ART ROOM)	X	X	X		
LASER PRINTER	-	2	MAKER SPACE	X			X	
COPIER (EXTRA LARGE)	-	1	COPIER ROOM	X			X	
COPIER (LARGE)	-	5	COPIER ROOM, FACULTY ROOM, MAIN OFFICE, SGI ROOMS 303 & 403	X			X	
ICE MACHINE (ADD ALT - GYM BASEMENT)	-	1	COMMUNITY WING BASEMENT CORRIDOR	X	X	X	X	ICE MACHINE BY GC. LOCK & HASP BY OWNER
PROJECTION SCREEN (ADD ALT - CASWORK/ MILLWORK/ GYM EQUIPMENT)	-	1	GYMNASIUM	X			X	
PROJECTOR/SCREEN COMBO	-	1	CAFETERIA / MULTI-PURPOSE ROOM	X	X			

WINDOW SHADE SCHEDULE				
ROOM #	LOCATION	SHADE TYPE	QTY	COMMENTS
101a	PRINCIPAL	TYPE 3	1	
102a	SECURITY	TYPE 3	1	
103	PRE-K CLASSROOM-2	TYPE 4	1	FOR TYPE 6, SHADE IS TO BE MOUNTED TO DOOR
104	PRE-K CLASSROOM-1	TYPE 4	1	FOR TYPE 6, SHADE IS TO BE MOUNTED TO DOOR
104a	TOILET	TYPE 8	1	
105	CONF	TYPE 15	1	
107	FACULTY	TYPE 7	1	
108	CAFETERIA/ MULTI-PURPOSE	TYPE 1	2	
112	PRE-K CLASSROOM-4	TYPE 4	1	FOR TYPE 6, SHADE IS TO BE MOUNTED TO DOOR
113	PRE-K CLASSROOM-3	TYPE 4	1	FOR TYPE 6, SHADE IS TO BE MOUNTED TO DOOR
201	KINDERGARTEN CLASSROOM-2	TYPE 12	2	
202	KINDERGARTEN CLASSROOM-1	TYPE 12	2	
202a	TOILET	TYPE 8	1	
204	2ND GRADE CLASSROOM-1	TYPE 12	2	
205	2ND GRADE CLASSROOM-2	TYPE 12	2	
206	2ND GRADE CLASSROOM-3	TYPE 12	2	
210	1ST GRADE CLASSROOM-2	TYPE 12	2	
211	1ST GRADE CLASSROOM-3	TYPE 12	2	
212	A.P. OFFICE	TYPE 16	1	
214	SGI	TYPE 10	1	
215	LIBRARY/ LEARNING COMMONS	TYPE 10	1	
216	TECHNOLOGY/ MAKER SPACE	TYPE 10	1	
217	1st GRADE CLASSROOM-1	TYPE 12	2	
218	KINDERGARTEN CLASSROOM-3	TYPE 12	2	
219	SPEC. EDU. RESOURCE	TYPE 11	1	
220	SPECIAL EDUCATION	TYPE 11	2	
301	4TH GRADE CLASSROOM-2	TYPE 12	2	
302	4TH GRADE CLASSROOM-1	TYPE 12	2	
303	SGI	TYPE 8	1	
304	3RD GRADE CLASSROOM-1	TYPE 12	2	
305	3RD GRADE CLASSROOM-2	TYPE 12	2	
306	3RD GRADE CLASSROOM-3	TYPE 12	2	
310	5TH GRADE CLASSROOM-2	TYPE 12	1	
311	5TH GRADE CLASSROOM-3	TYPE 12	2	
313	SGI	TYPE 10	1	
314	ART	TYPE 10	1	
317	5TH GRADE CLASSROOM-1	TYPE 12	2	
318	4TH GRADE CLASSROOM-3	TYPE 12	2	
319	MUSIC	TYPE 11	3	
401	6-8 GRADE CLASSROOM-4	TYPE 12	2	
402	6-8 GRADE CLASSROOM-5	TYPE 12	2	
404	6-8 GRADE CLASSROOM-1	TYPE 12	2	
405	6-8 GRADE CLASSROOM-2	TYPE 12	2	
406	6-8 GRADE CLASSROOM-3	TYPE 12	2	
410	6-8 GRADE CLASSROOM-9	TYPE 12	1	
411	6-8 GRADE CLASSROOM-10	TYPE 12	2	
413	OT/PT	TYPE 10	1	
414	SCIENCE	TYPE 10	1	
416	SPEECH	TYPE 10	1	
417	6-8 GRADE CLASSROOM-8	TYPE 12	2	
418	6-8 GRADE CLASSROOM-7	TYPE 12	2	
419	SPECIAL EDUCATION	TYPE 11	2	
420	SPEC. EDU. RESOURCE	TYPE 11	1	
G101	SECURITY	TYPE 9	1	

TACKBOARD AND WHITEBOARD SCHEDULE						
ROOM #	LOCATION	TAG	QTY	SIZE (W x H)	COMMENTS	
102	MAIN OFFICE	TB1	1	4'-2" x 0'-10"	- TACKBOARD IS LOCATED ON RECEPTION DESK. SEE MAIN OFFICE ELEVATIONS FOR LOCATION	
103	PRE-K CLASSROOM-2	DB1	1	6'-0" x 4'-0"	- ON A SINGLE SLIDING 12'-0" DIVERSITRACK SYSTEM	
104	PRE-K CLASSROOM-1	MBG1	1	2'-5" 7/8" x 4'-4" 1/2"	- MAGNETIC BOARD ON CUBBY END. GC TO COORDINATE	
106g	EXAM 1	TB2	1	3'-0" x 4'-0"	- ON A SINGLE SLIDING 12'-0" DIVERSITRACK SYSTEM	
106h	DENTIST	TB2	1	3'-0" x 4'-0"	- MAGNETIC BOARD ON CUBBY END. GC TO COORDINATE	
106i	EXAM 2	TB2	1	3'-0" x 4'-0"	- ON A SINGLE SLIDING 12'-0" DIVERSITRACK SYSTEM	
106j	INTAKE	TB3	1	4'-0" x 3'-0"	- MOUNTED @ 5'-0" O.C. A.F.F.	
107	FACULTY	TB4	1	6'-0" x 4'-0"	- ON A SINGLE SLIDING 12'-0" DIVERSITRACK SYSTEM	
112	PRE-K CLASSROOM-4	MBG1	1	2'-5" 7/8" x 4'-4" 1/2"	- MAGNETIC BOARD ON CUBBY END. GC TO	