


**GENERAL SIGNAGE NOTES:**

- SIGNAGE MOUNTING TO COMPLY WITH ADA STANDARDS FOR ACCESSIBLE DESIGN (SECTION 703.4) UNLESS OTHERWISE NOTED
- SEE ARCHITECT, BEFORE MOUNTING, FOR FINAL LOCATIONS
- AREA OF REFUGE SIGNS ARE NOT REQUIRED FOR PROJECT (NYS BC 1009.4.2)
- ANY SIGNS ON GLASS MUST HAVE MATCHING BACK PLATE
- SEE SCHEDULE & SPEC. FOR ALL COLORS APPLIED
- FOR THE LOCATION OF TYPE R-1 (RESCUE WINDOW ADHESIVE SIGNS), REFER TO THE CODE COMPLIANCE PLANS ON SHEET CC002.
- FOR THE LOCATION OF THE TYPE R-2 (RESCUE WINDOW STITCHED SIGNS), REFER TO THE WINDOW TREATMENT SCHEDULE ON SHEET A430 AND THE CODE COMPLIANCE PLAN ON SHEET CC002.
- ALL SNAPLOCK SIGNAGE TO BE MECHANICALLY & TAPED MOUNTED.
- 6 EXTRA SIGNS ARE TO BE DETERMINED

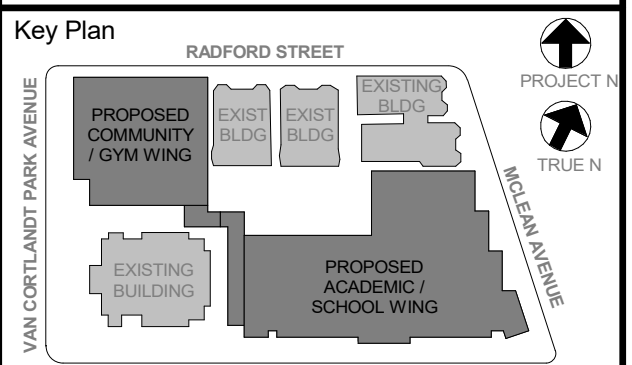

NOTE: ALL LOCAL LEGAL REQUIREMENTS ARE TO BE ADHERED TO OR REPRESENTED BY THIS DRAWING ARE OWNED BY AND ARE THE PROPERTY OF KGD ARCHITECTS, PC. NO PART OF THIS DRAWING IS TO BE REPRODUCED OR USED FOR ANY OTHER PROJECT WITHOUT THE WRITTEN PERMISSION OF KGD.


WRITTEN DIMENSIONS ON THIS DRAWING SHALL HAVE PRECEDENCE OVER UNLabeled DIMENSIONS CONTRACTOR SHALL VERIFY ALL ACTUAL DIMENSIONS AND CONDITIONS ON THE JOB AND THE ARCHITECT MUST BE NOTIFIED OF ANY DISCREPANCIES FROM DIMENSIONS AND CONDITIONS SHOWN. ANY RETAILERS MUST BE SUBMITTED TO THIS OFFICE FOR APPROVAL BEFORE PROCEEDING WITH FABRICATION.

ALTERATIONS BY ANY PERSON IN ANY WAY OF ANY ITEM CONTAINED ON THIS DOCUMENT, UNLESS ACTING UNDER THE DIRECTION OF THE LICENSED ARCHITECT, ENGINEER, PROFESSIONAL DESIGNER OR PROFESSIONAL LANDSCAPE ARCHITECT, IS A VIOLATION OF PROFESSIONAL ETHICS AND IS SUBJECT TO PENALTY UNDER NEW YORK STATE LAW.


Professional Seal

No.	Date	Issue
5	11/01/2021	ISSUE FOR BID
4	08/24/2021	NYSED ADDENDUM 1
3	07/14/2021	CONSTRUCTION DOCS - NYSED


Sheet Title	
<b>SIGNAGE TYPES</b>	
Job No.	Date
2019-1026	07/14/2021
Scale	Drawn / Checked
NOT TO SCALE	--
Sheet Number	

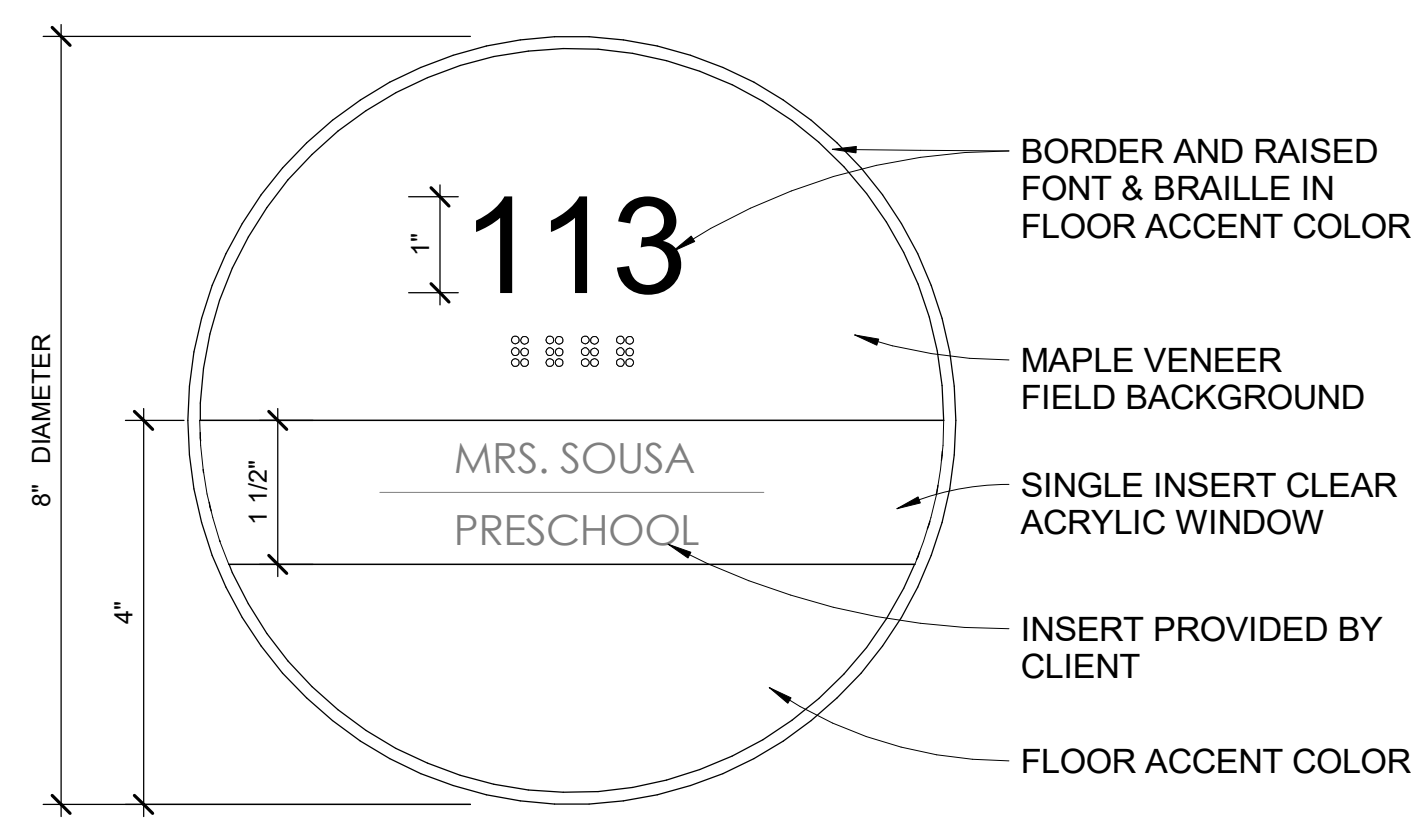

**TYPE A**  
TYP. ROOM IDENTIFICATION SIGN WITH NAME SLOT

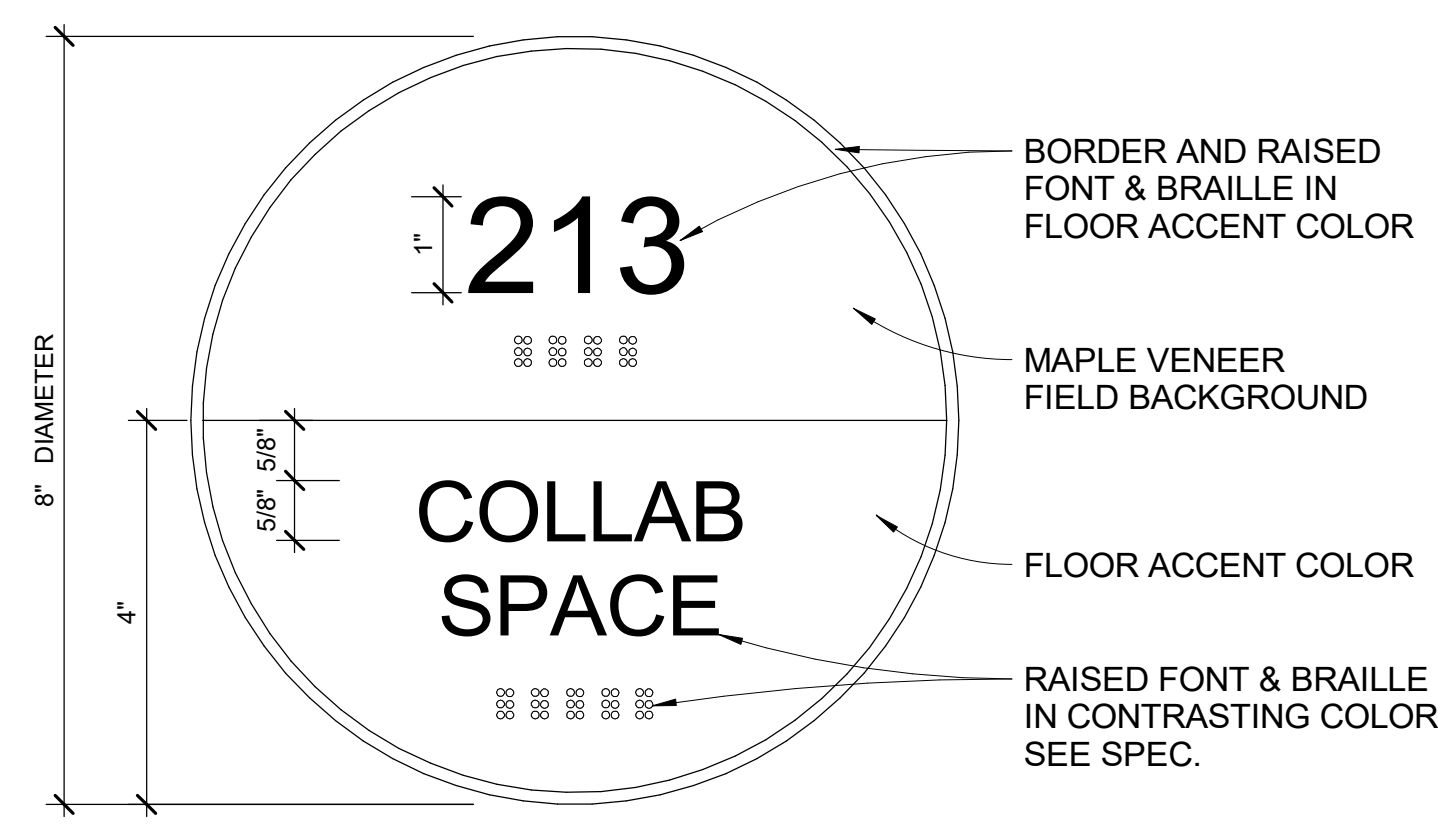


**TYPE B**  
ROOM IDENTIFICATION SIGN

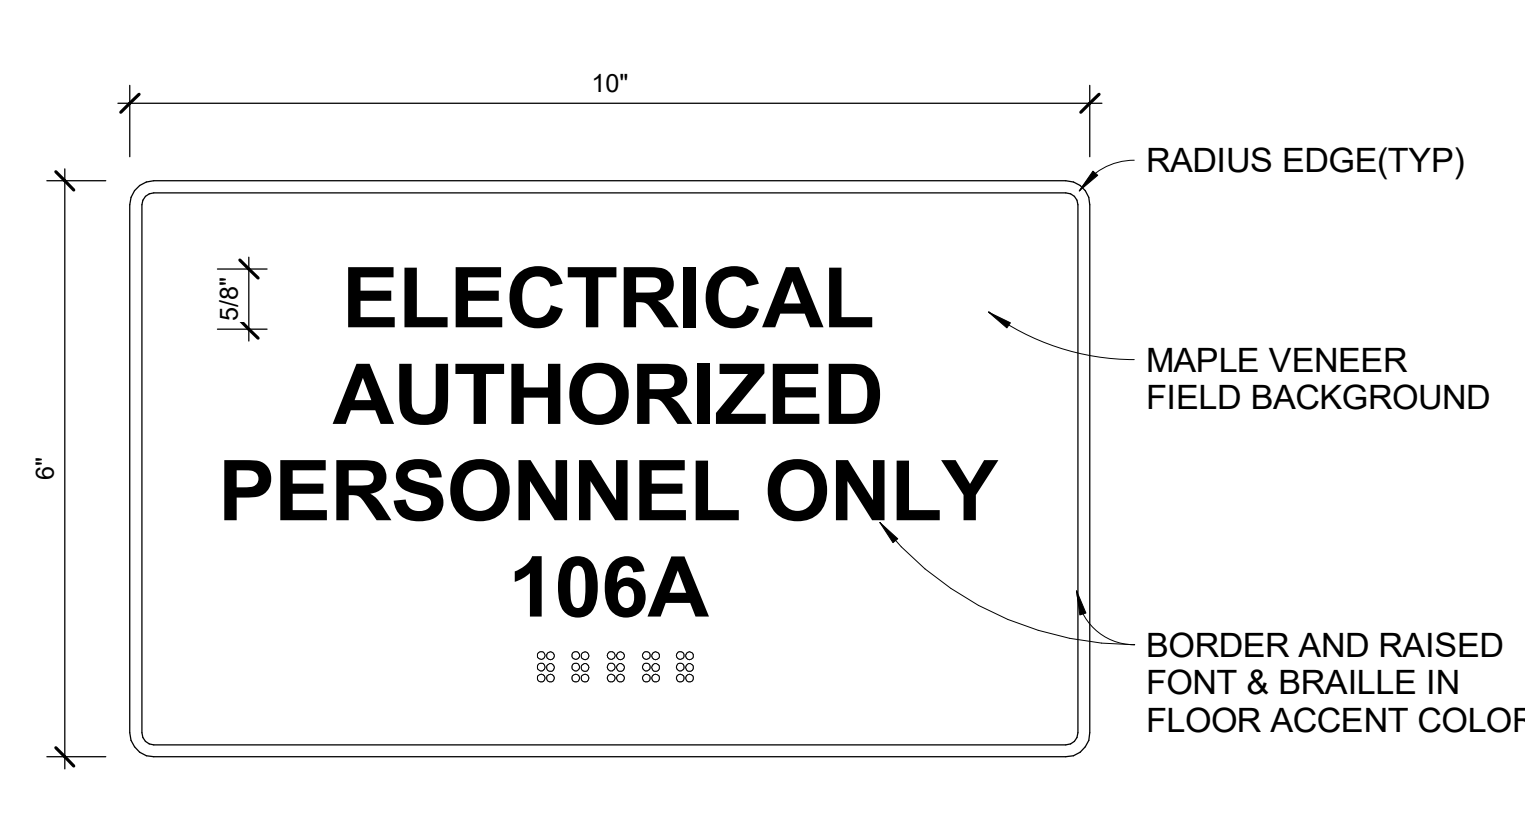


**TYPE C**  
AUTHORIZED PERSONNEL - ROOM IDENTIFICATION


NOTE: WIDTH/HEIGHT OF SIGN TO BE ADJUSTED AS REQUIRED FOR WORDING FROM 8" - 12" W AND 6" - 10" H

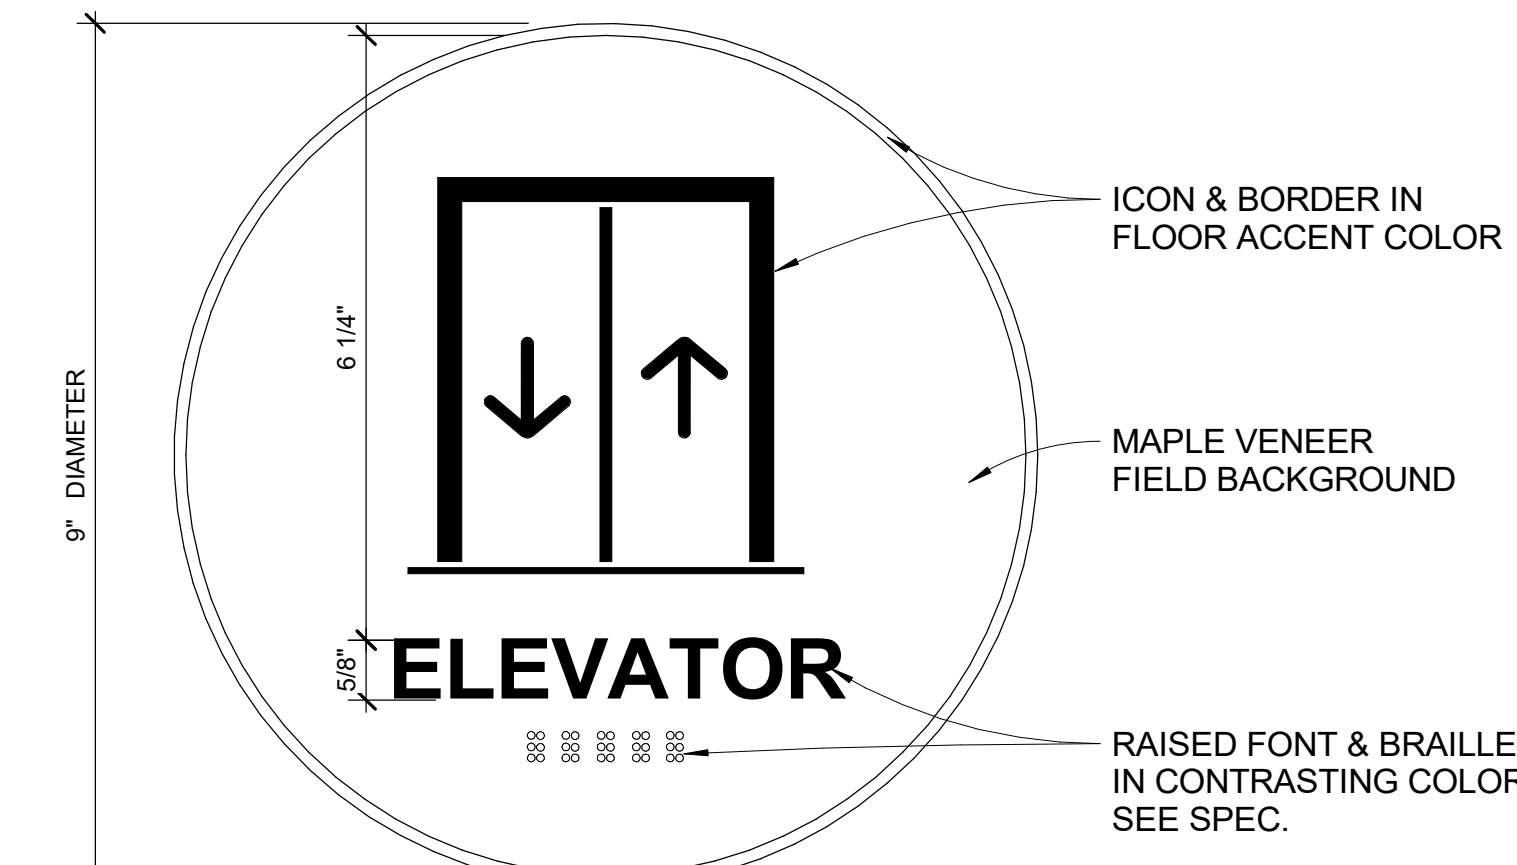


**TYPE E**  
ELEVATOR IDENTIFICATION SIGN

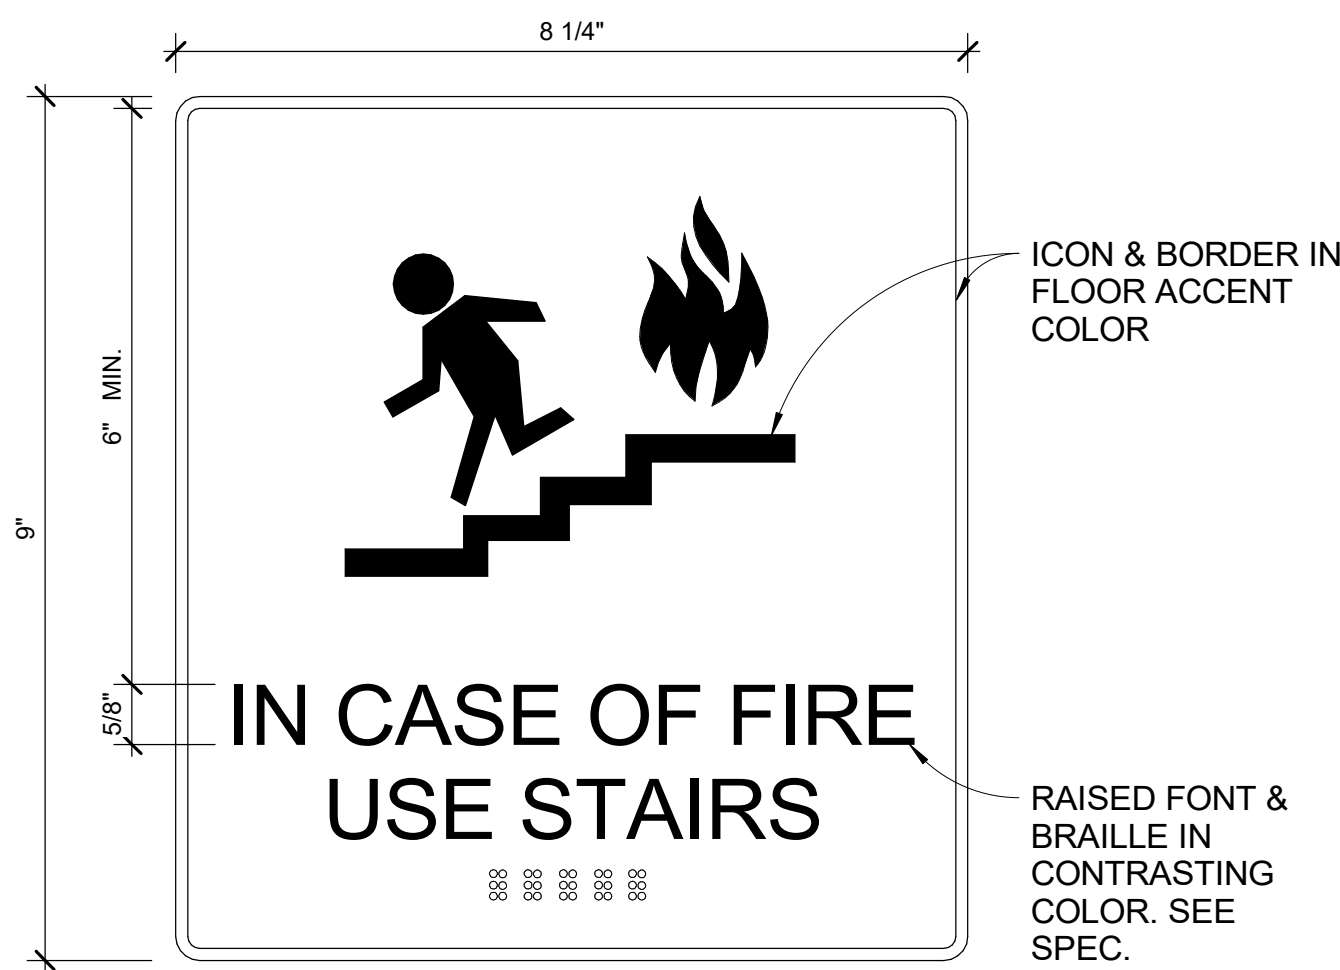

**TYPE F**  
ELEVATOR SECONDARY SIGN

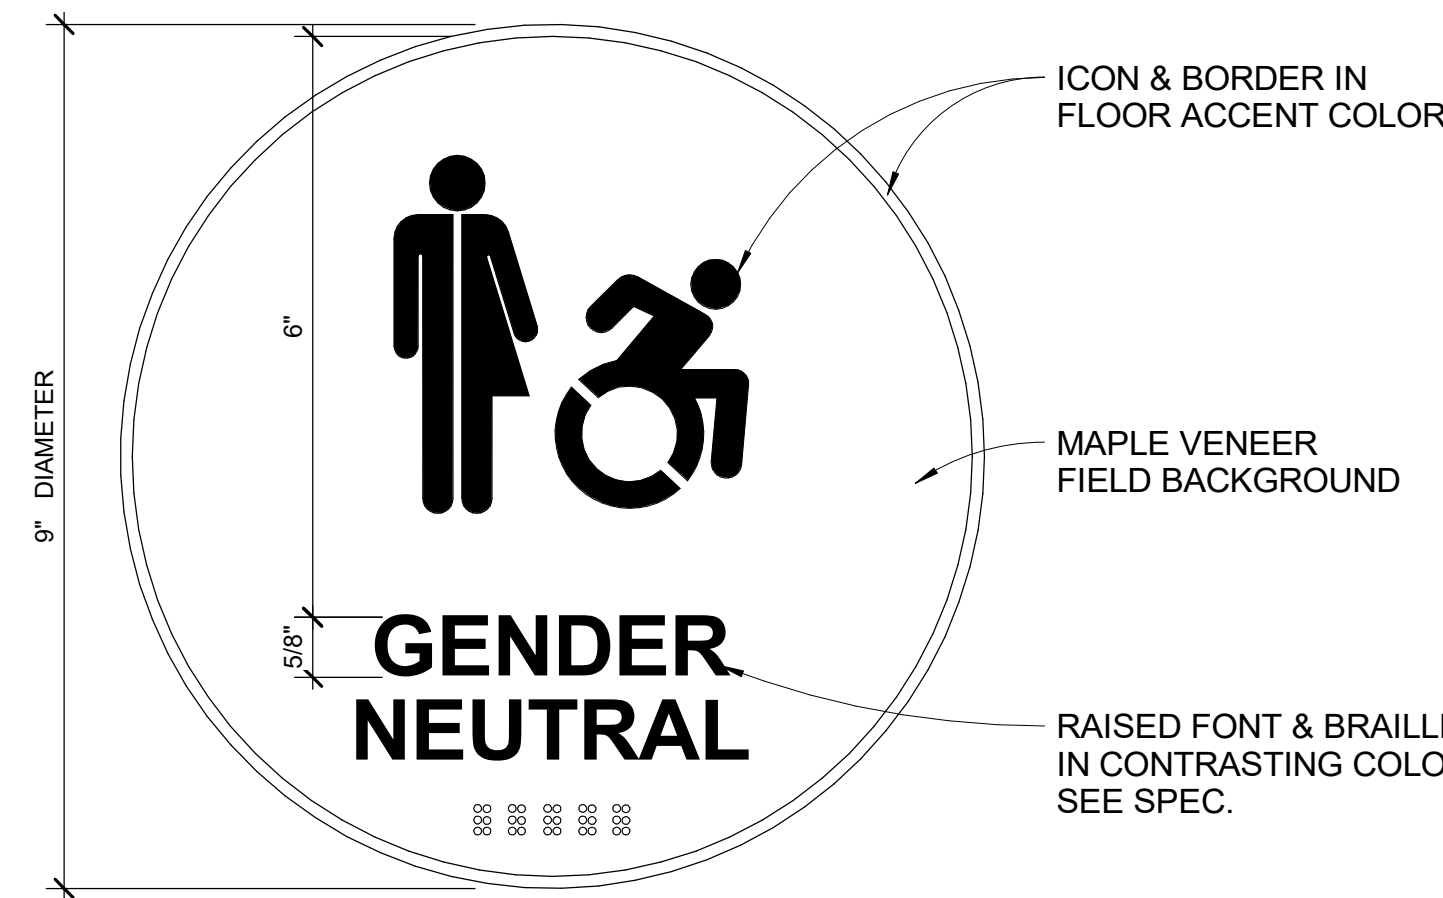


**TYPE G**  
SINGLE USER TOILET IDENTIFICATION SIGN

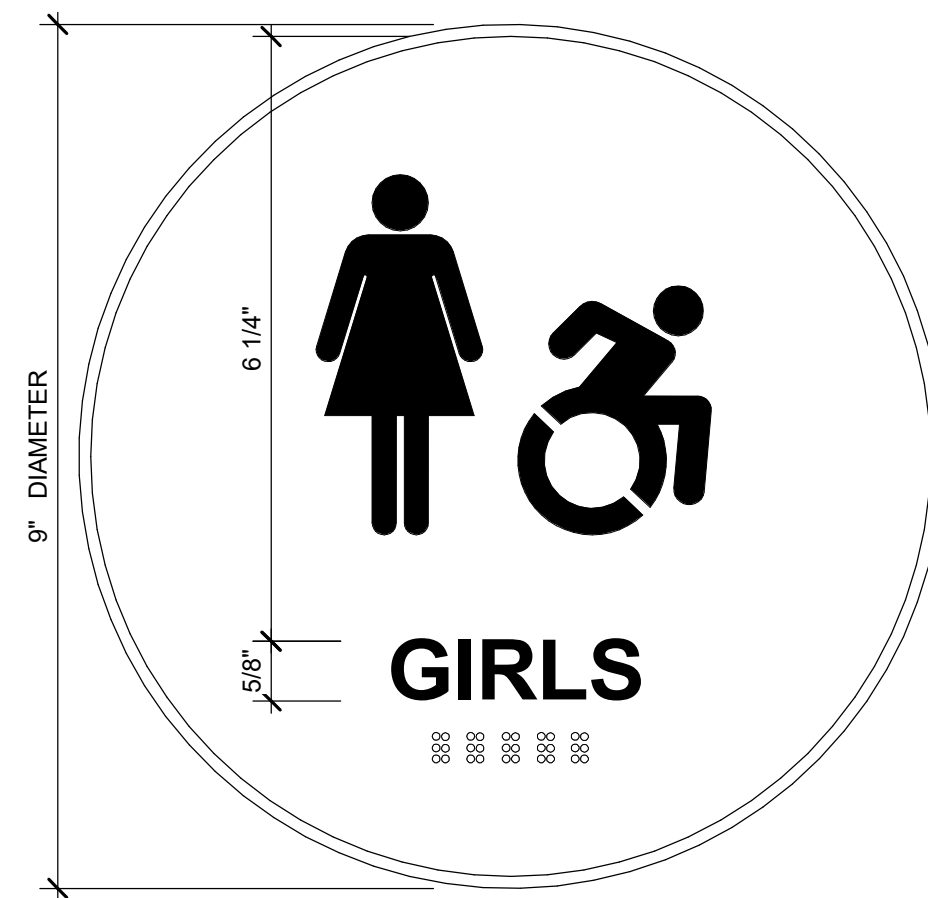


**TYPE H**  
TOILET IDENTIFICATION SIGN

NOTE: ANNOTATIONS ARE THE SAME AS TYPE G

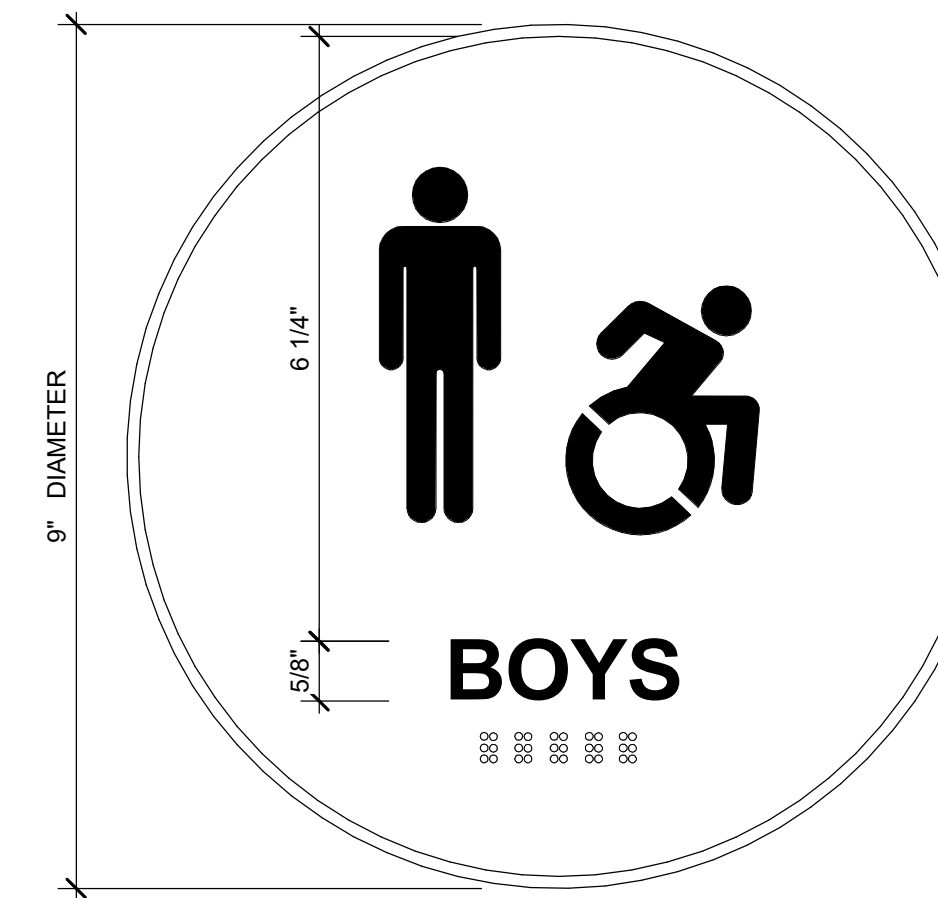


**TYPE J**  
TOILET IDENTIFICATION SIGN

NOTE: ANNOTATIONS ARE THE SAME AS TYPE G

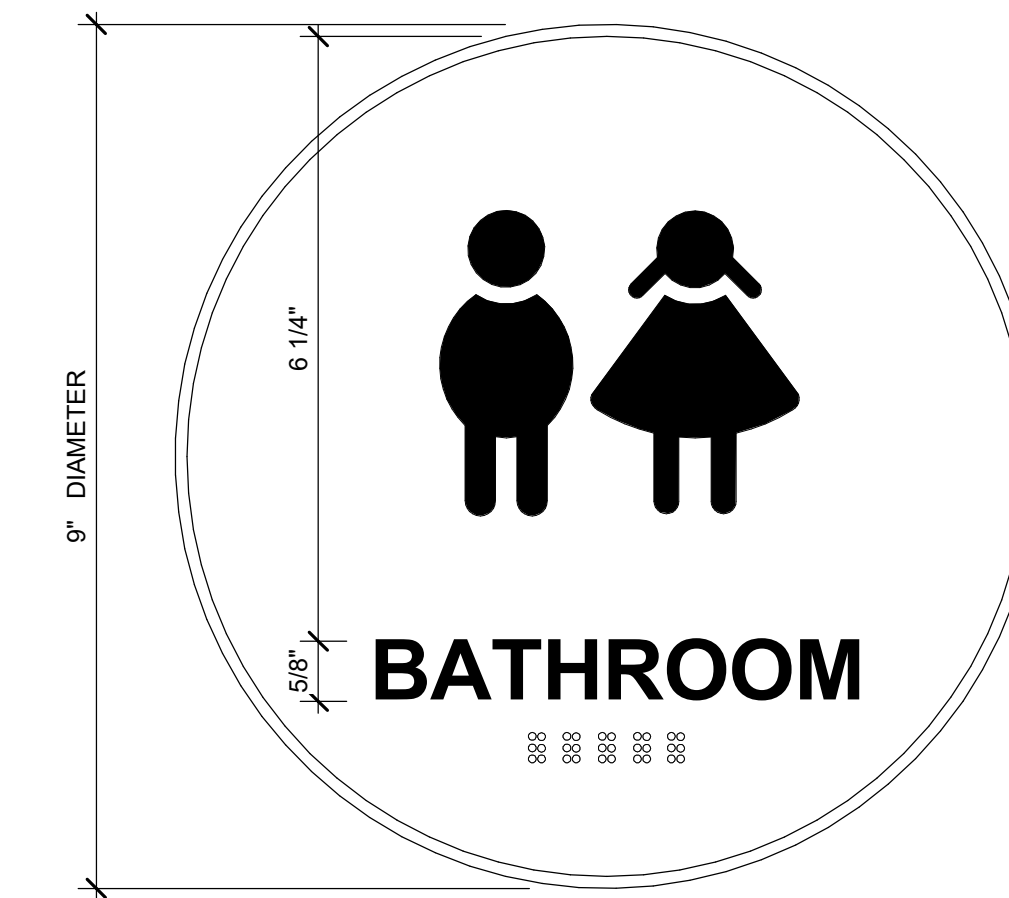


**TYPE K**  
TOILET IDENTIFICATION SIGN

NOTE: ANNOTATIONS ARE THE SAME AS TYPE G

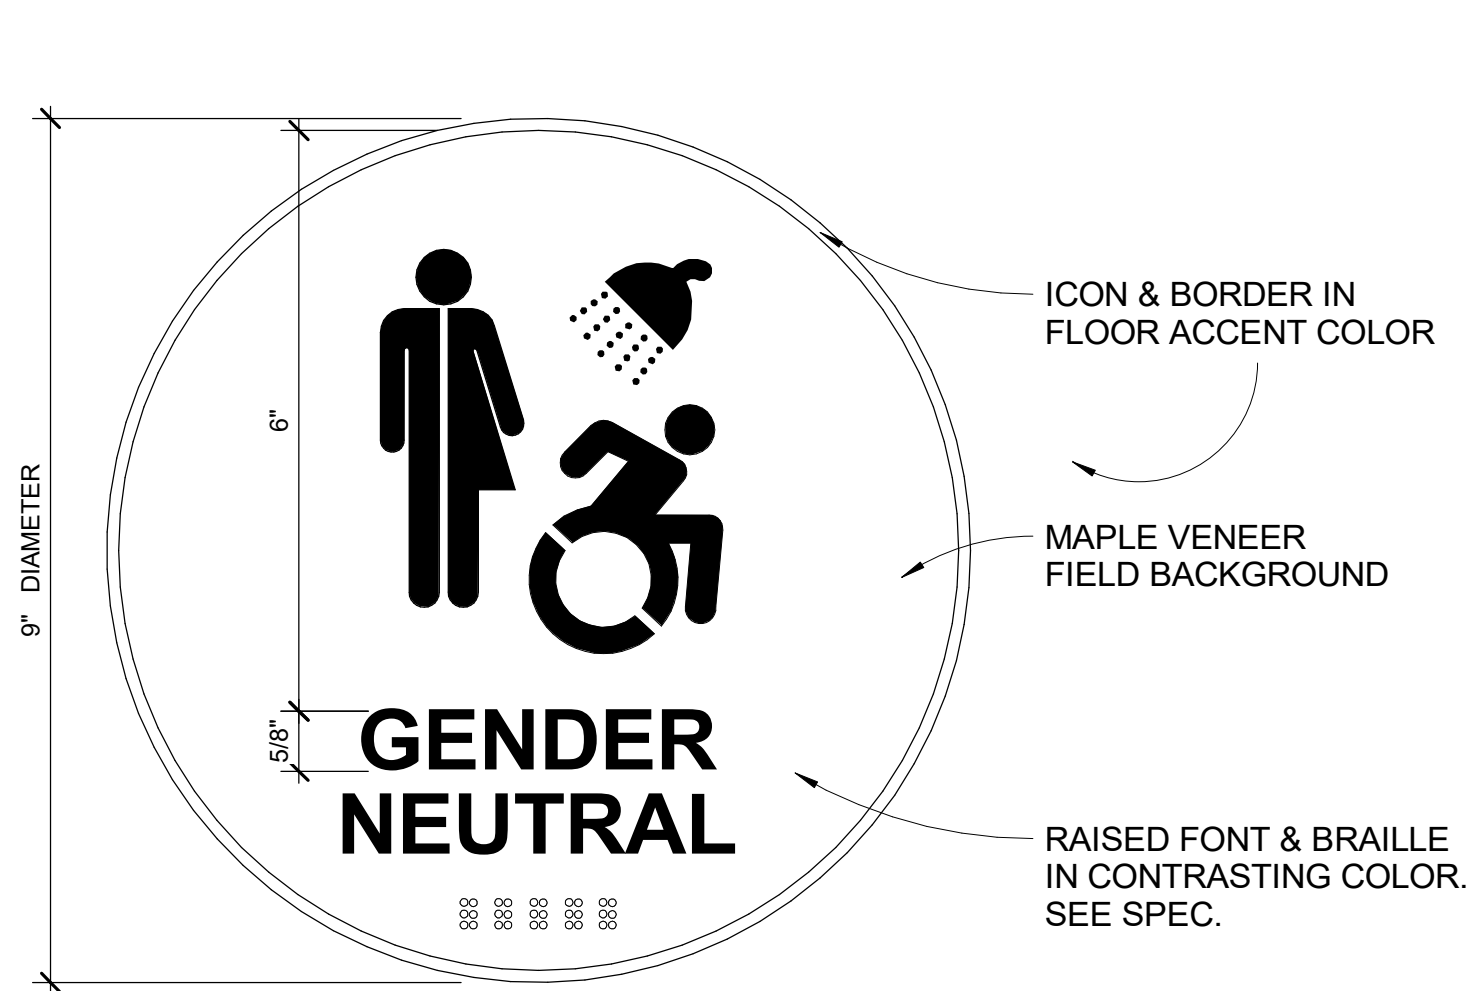


**TYPE L**  
STAIR IDENTIFICATION SIGN

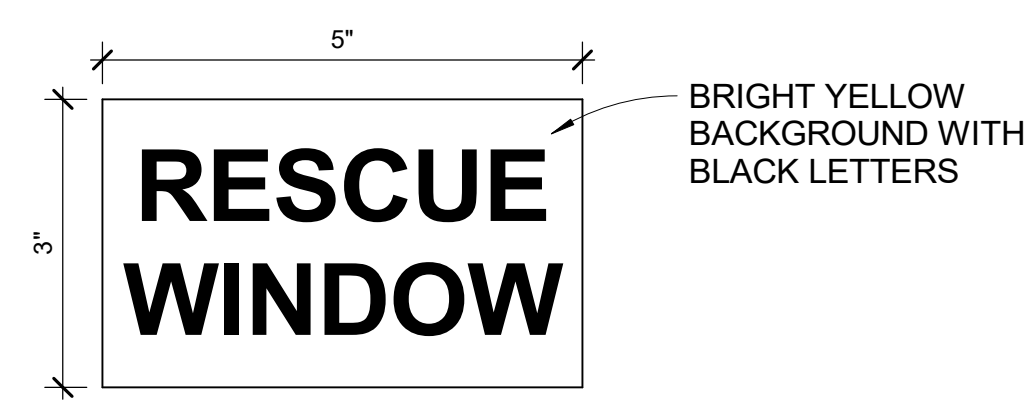


**TYPE R-1**  
RESCUE WINDOW ADHESIVE


NOTE: PROVIDE TEXT ON BOTH SIDES OF STICKER. SEE SPEC.

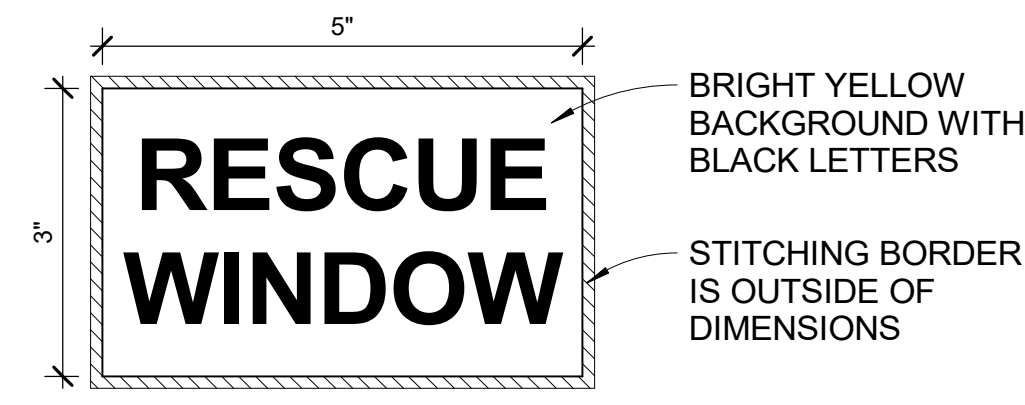

**TYPE R-2**  
RESCUE WINDOW FABRIC ATTACHMENT

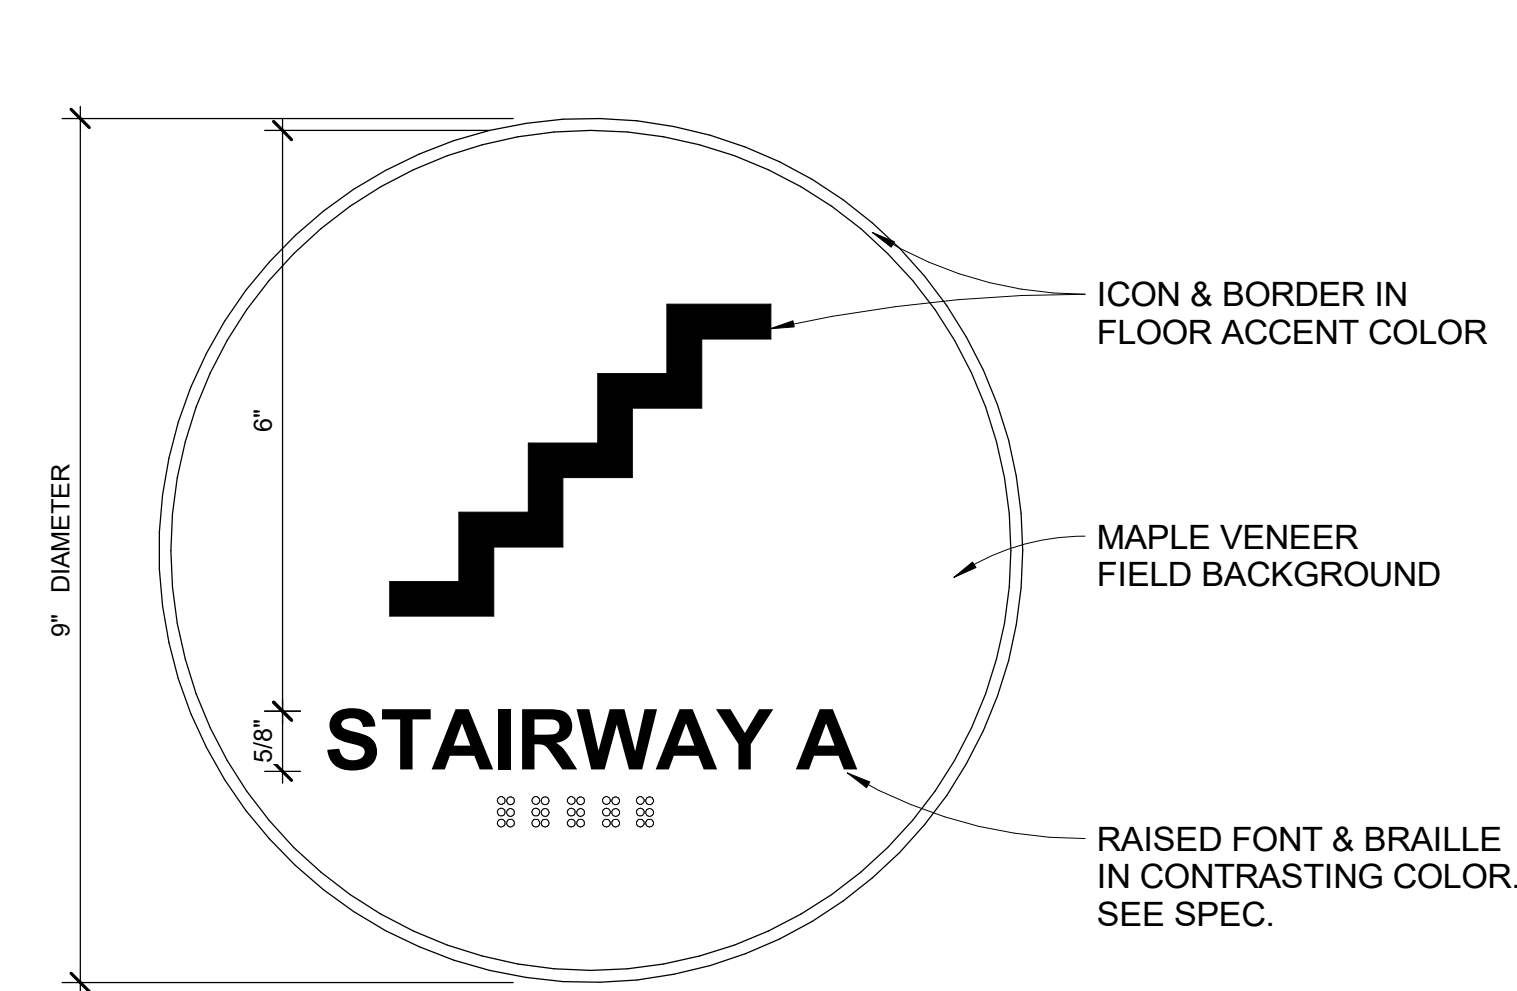


**TYPE S**  
STAIR IDENTIFICATION SIGN

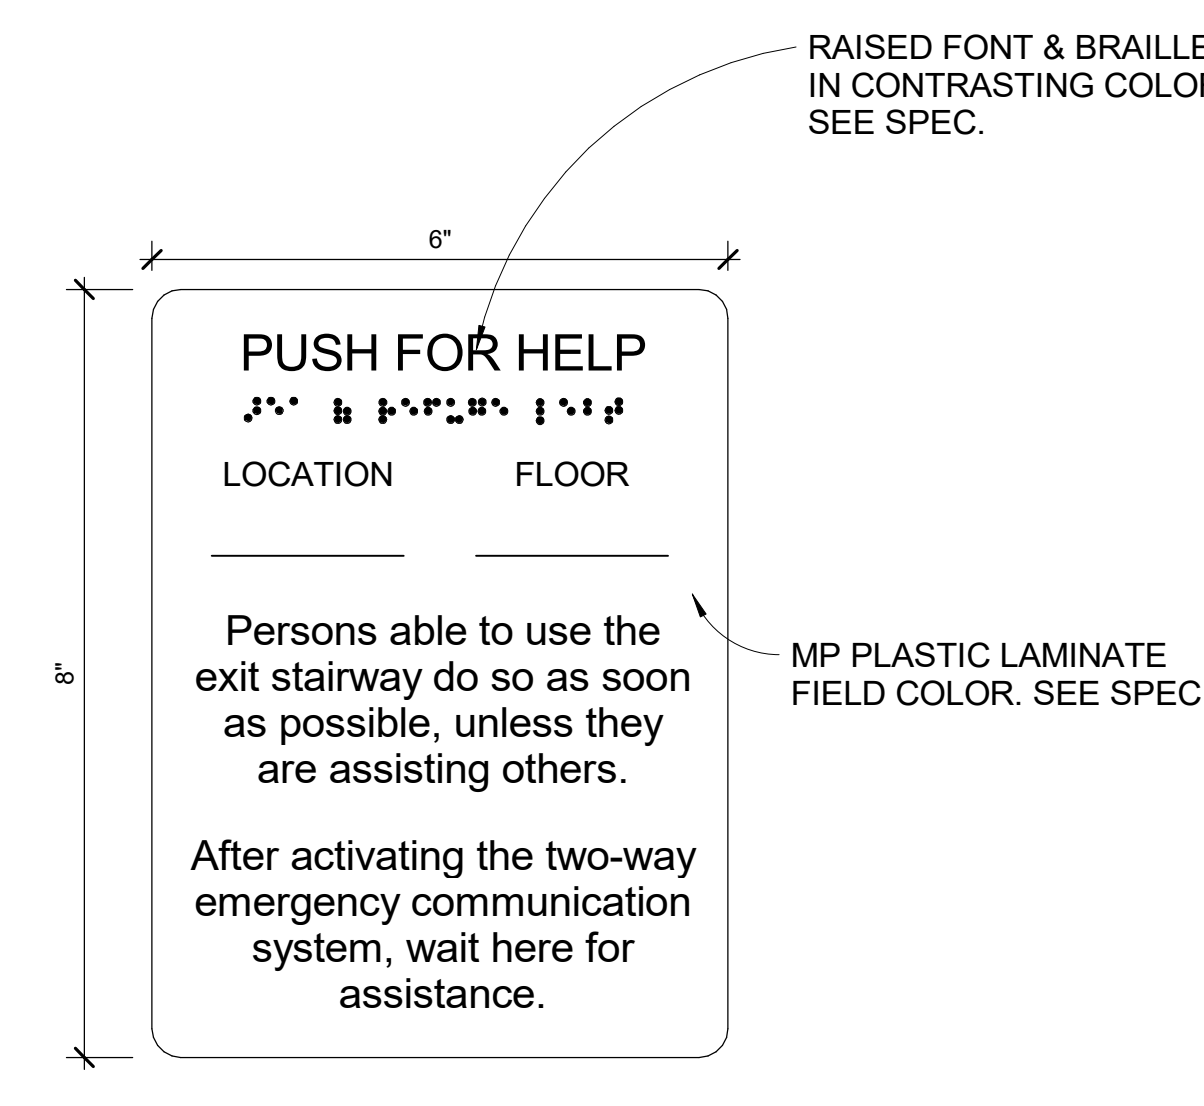


**TYPE T**  
DIRECTIONS FOR CALL BOXES

MOUNTED 48" A.F.F. TO CENTERLINE OF SIGN - LOCATED IMMEDIATELY ADJACENT TO TWO-WAY COMMUNICATION SYSTEM (LOCATED BASED ON IBC 1009.8)

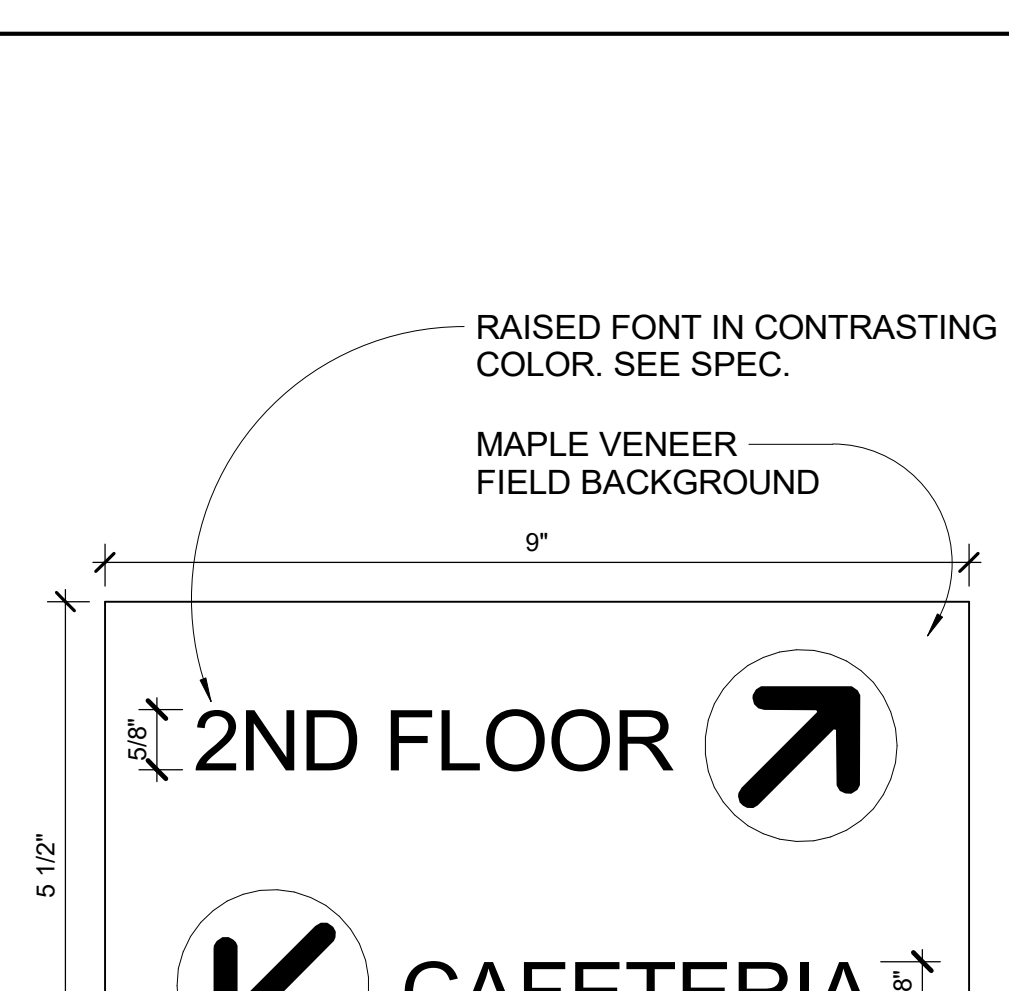


**TYPE W1**  
DIRECTIONAL SIGN


ARROW IN ACCENT COLOR OVER WHITE CIRCLE. SEE SPEC.

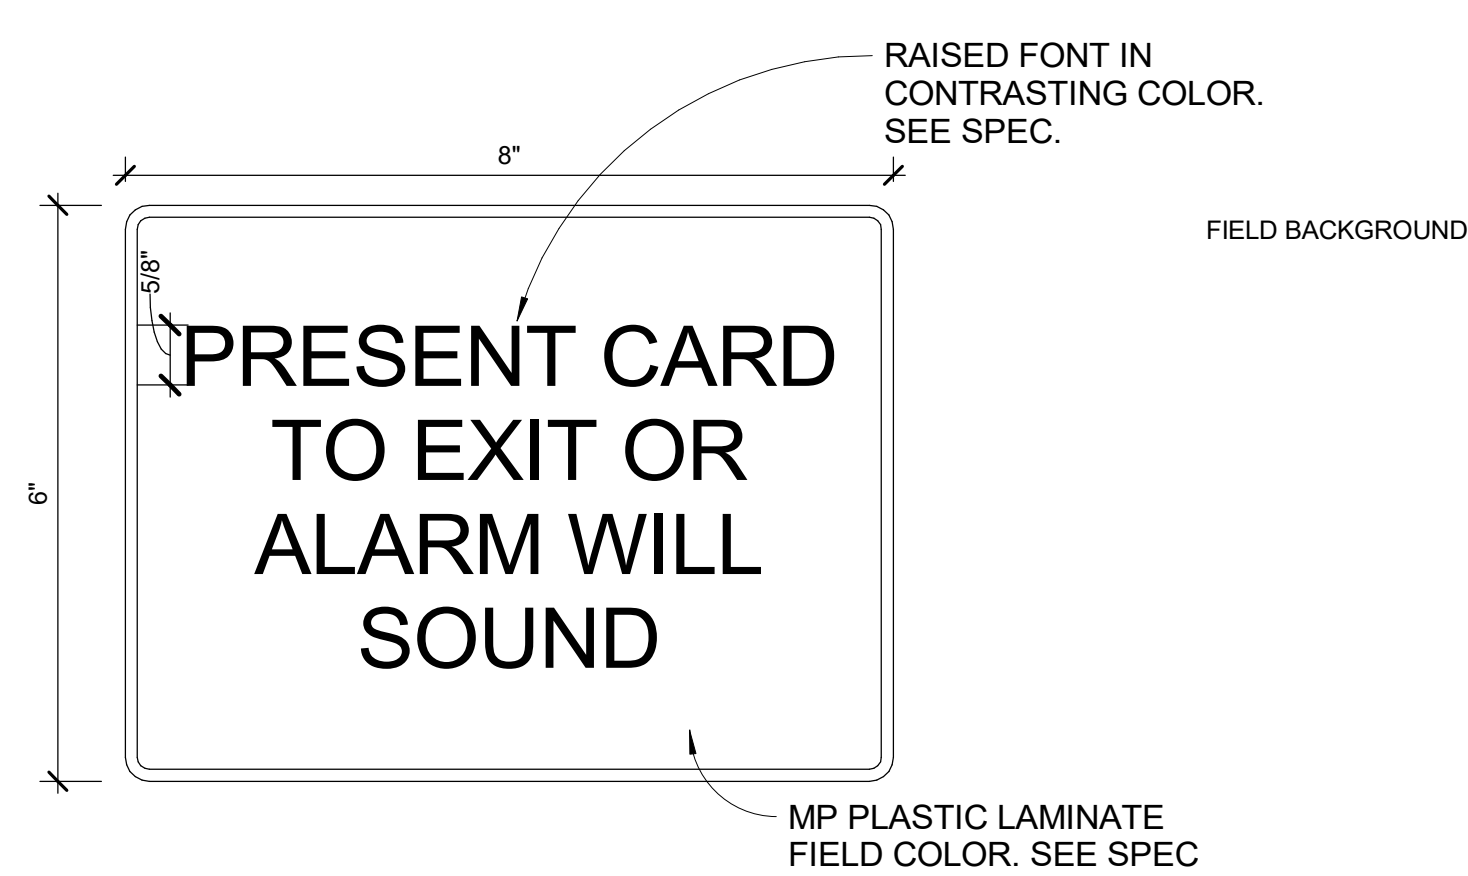


**TYPE X**  
CARD READER SIGN

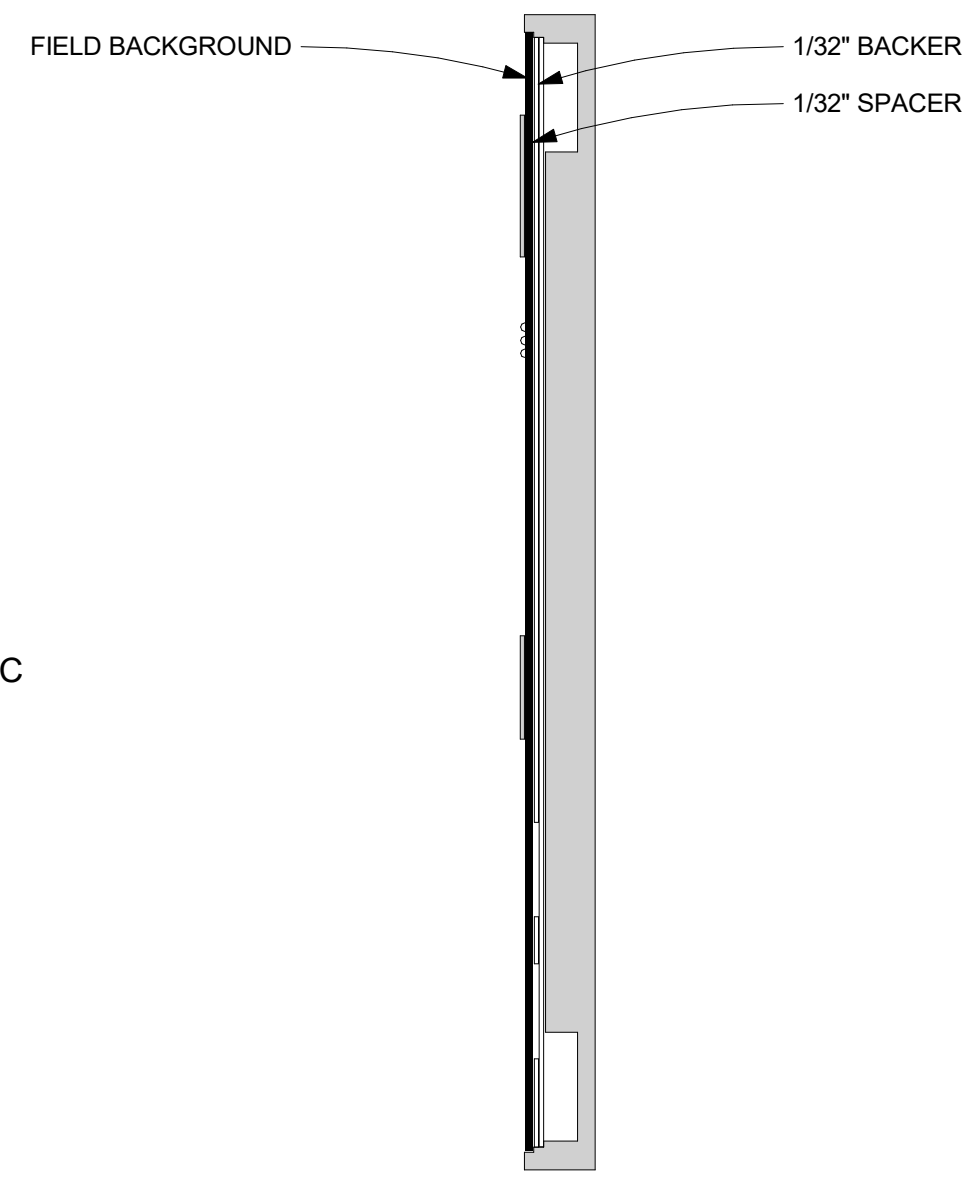

**SNAPLOCK SYSTEM INSERT SECTION**

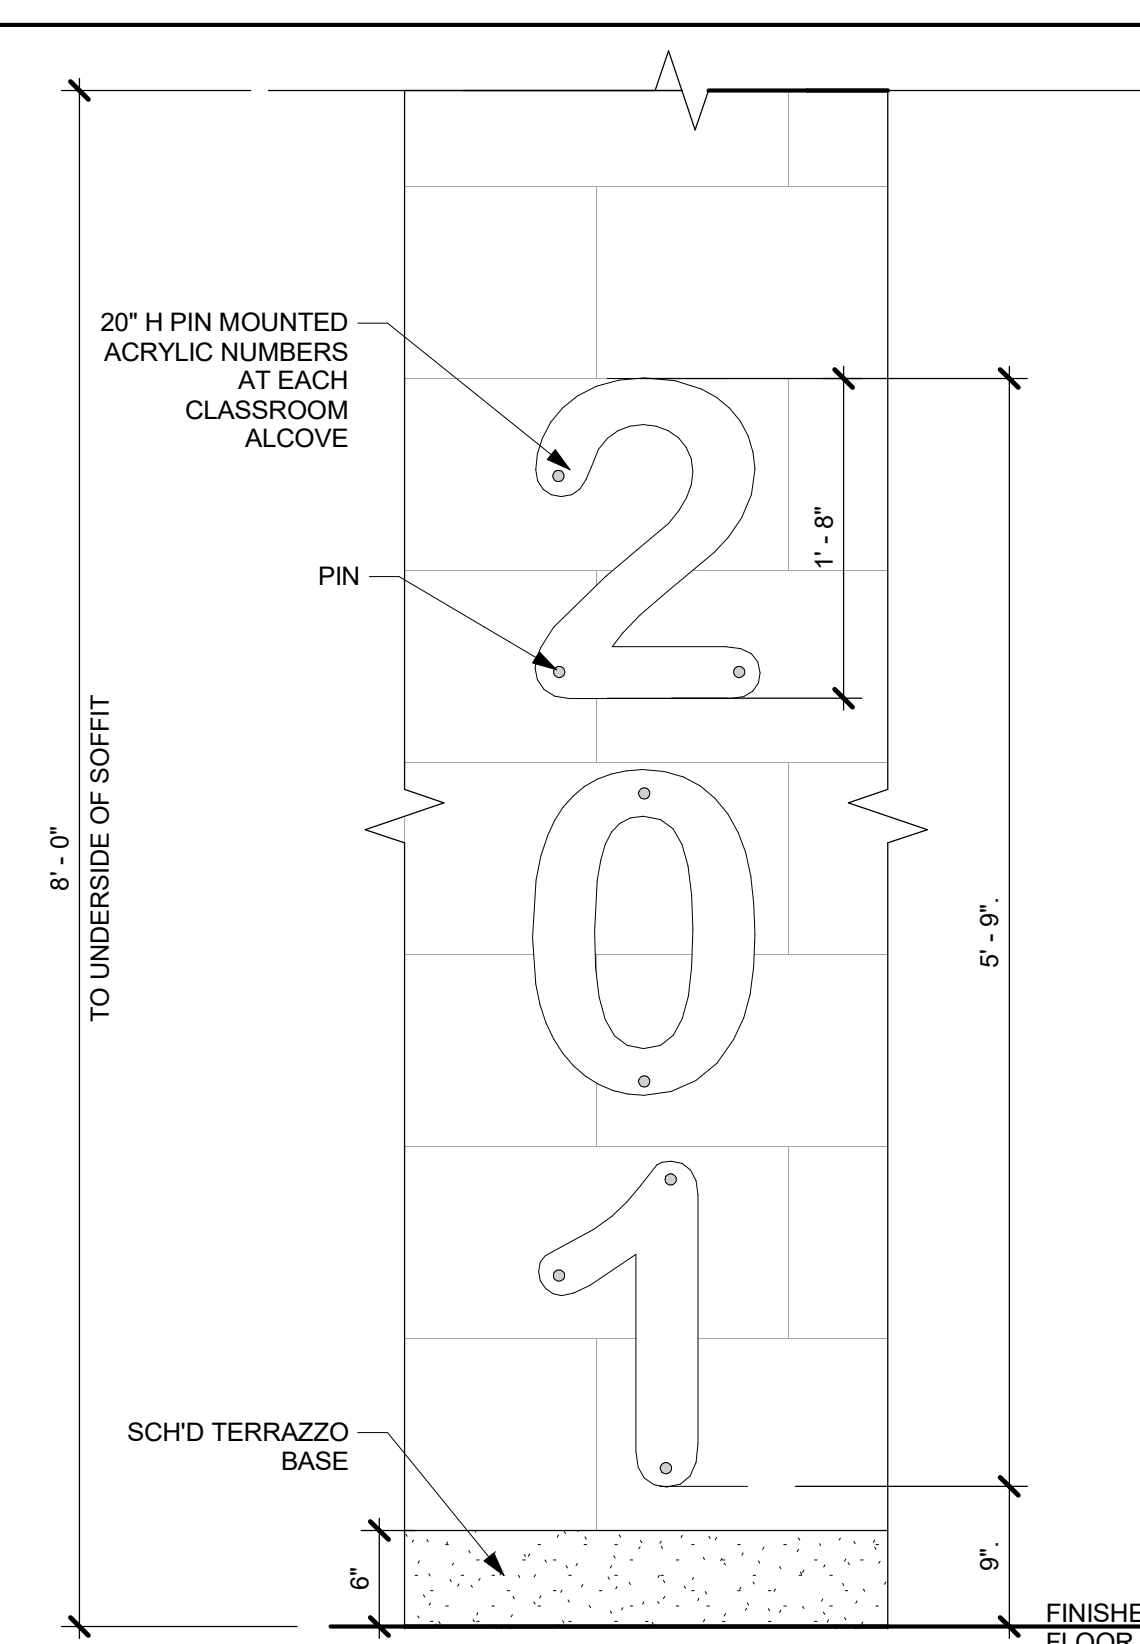


**ACRYLIC PIN MOUNTED NUMBERS**

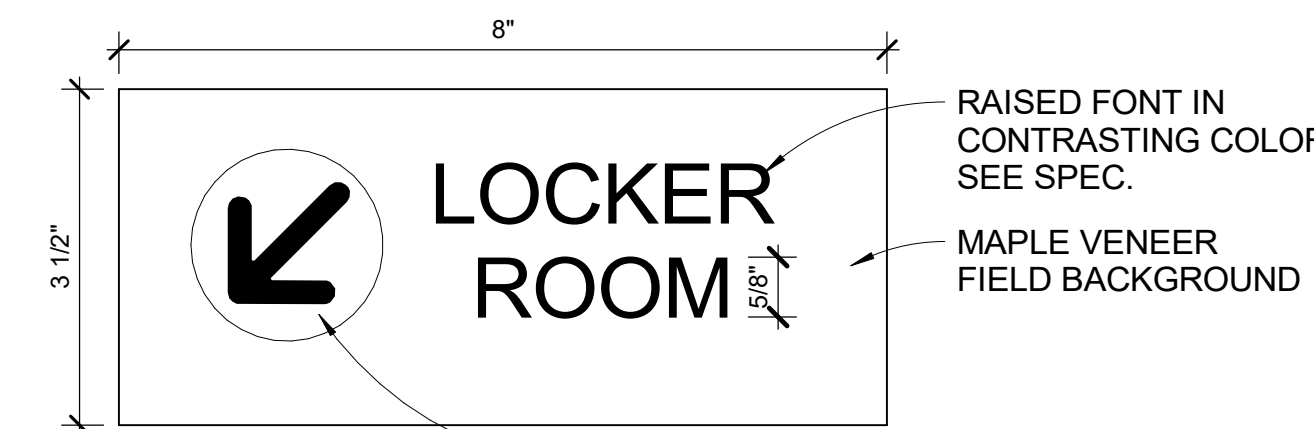


**TYPE W2**  
DIRECTIONAL SIGN

ARROW IN ACCENT COLOR OVER WHITE CIRCLE. SEE SPEC.

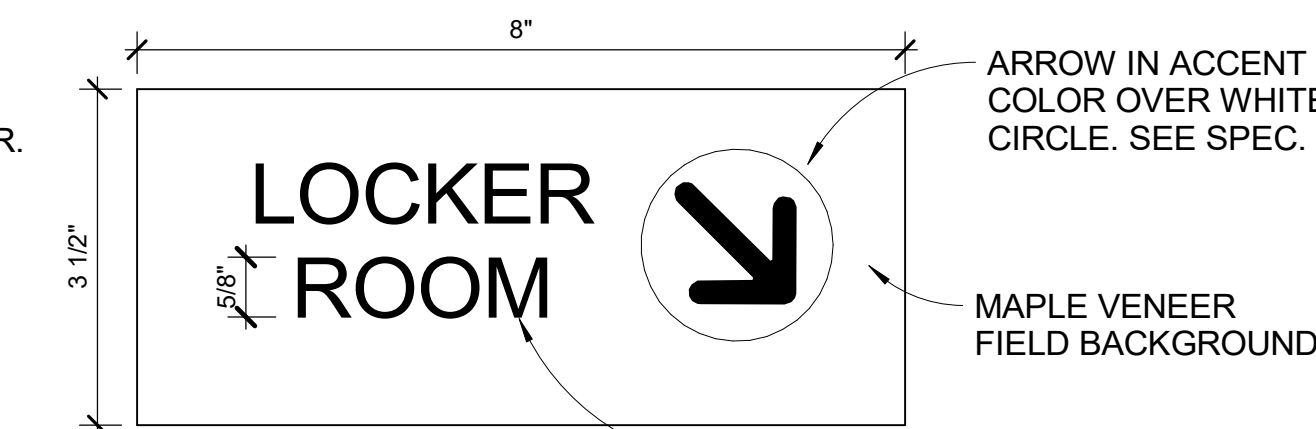

**TYPE W3**  
DIRECTIONAL SIGN

ARROW IN ACCENT COLOR OVER WHITE CIRCLE. SEE SPEC.

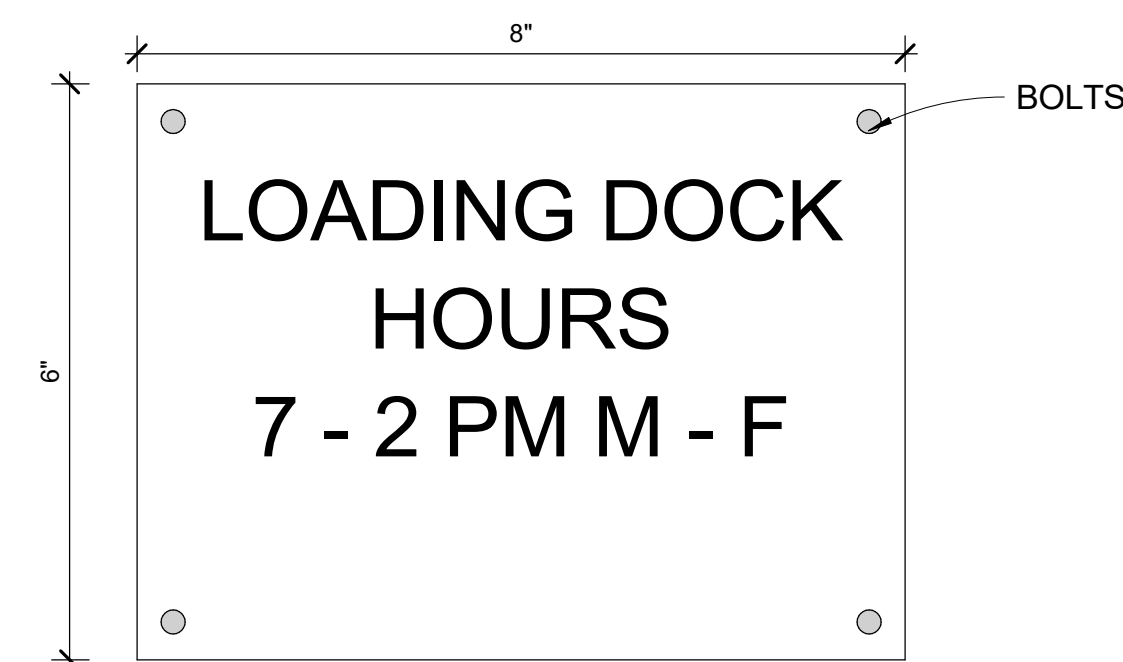

**TYPE Y**  
GENERAL EXTERIOR ALUMINUM SIGN (TEXT TO BE DETERMINED)

BOLTS