

COMMUNITY SCHOOL
PUBLIC SCHOOL 35







BRUSHED STAINLESS STEEL 12" H x 1" D
LOCATED @ EAST FACADE OF ACADEMIC BUILDING

COMMUNITY SCHOOL 35

BRUSHED STAINLESS STEEL 12" H x 1" D
LOCATED @ WEST FACADE OF COMMUNITY WING

COMMUNITY SCHOOL 35

BRUSHED STAINLESS STEEL 8" H x 1/2" D
LOCATED @ CANOPY OF SOUTH FACADE OF ACADEMIC BUILDING

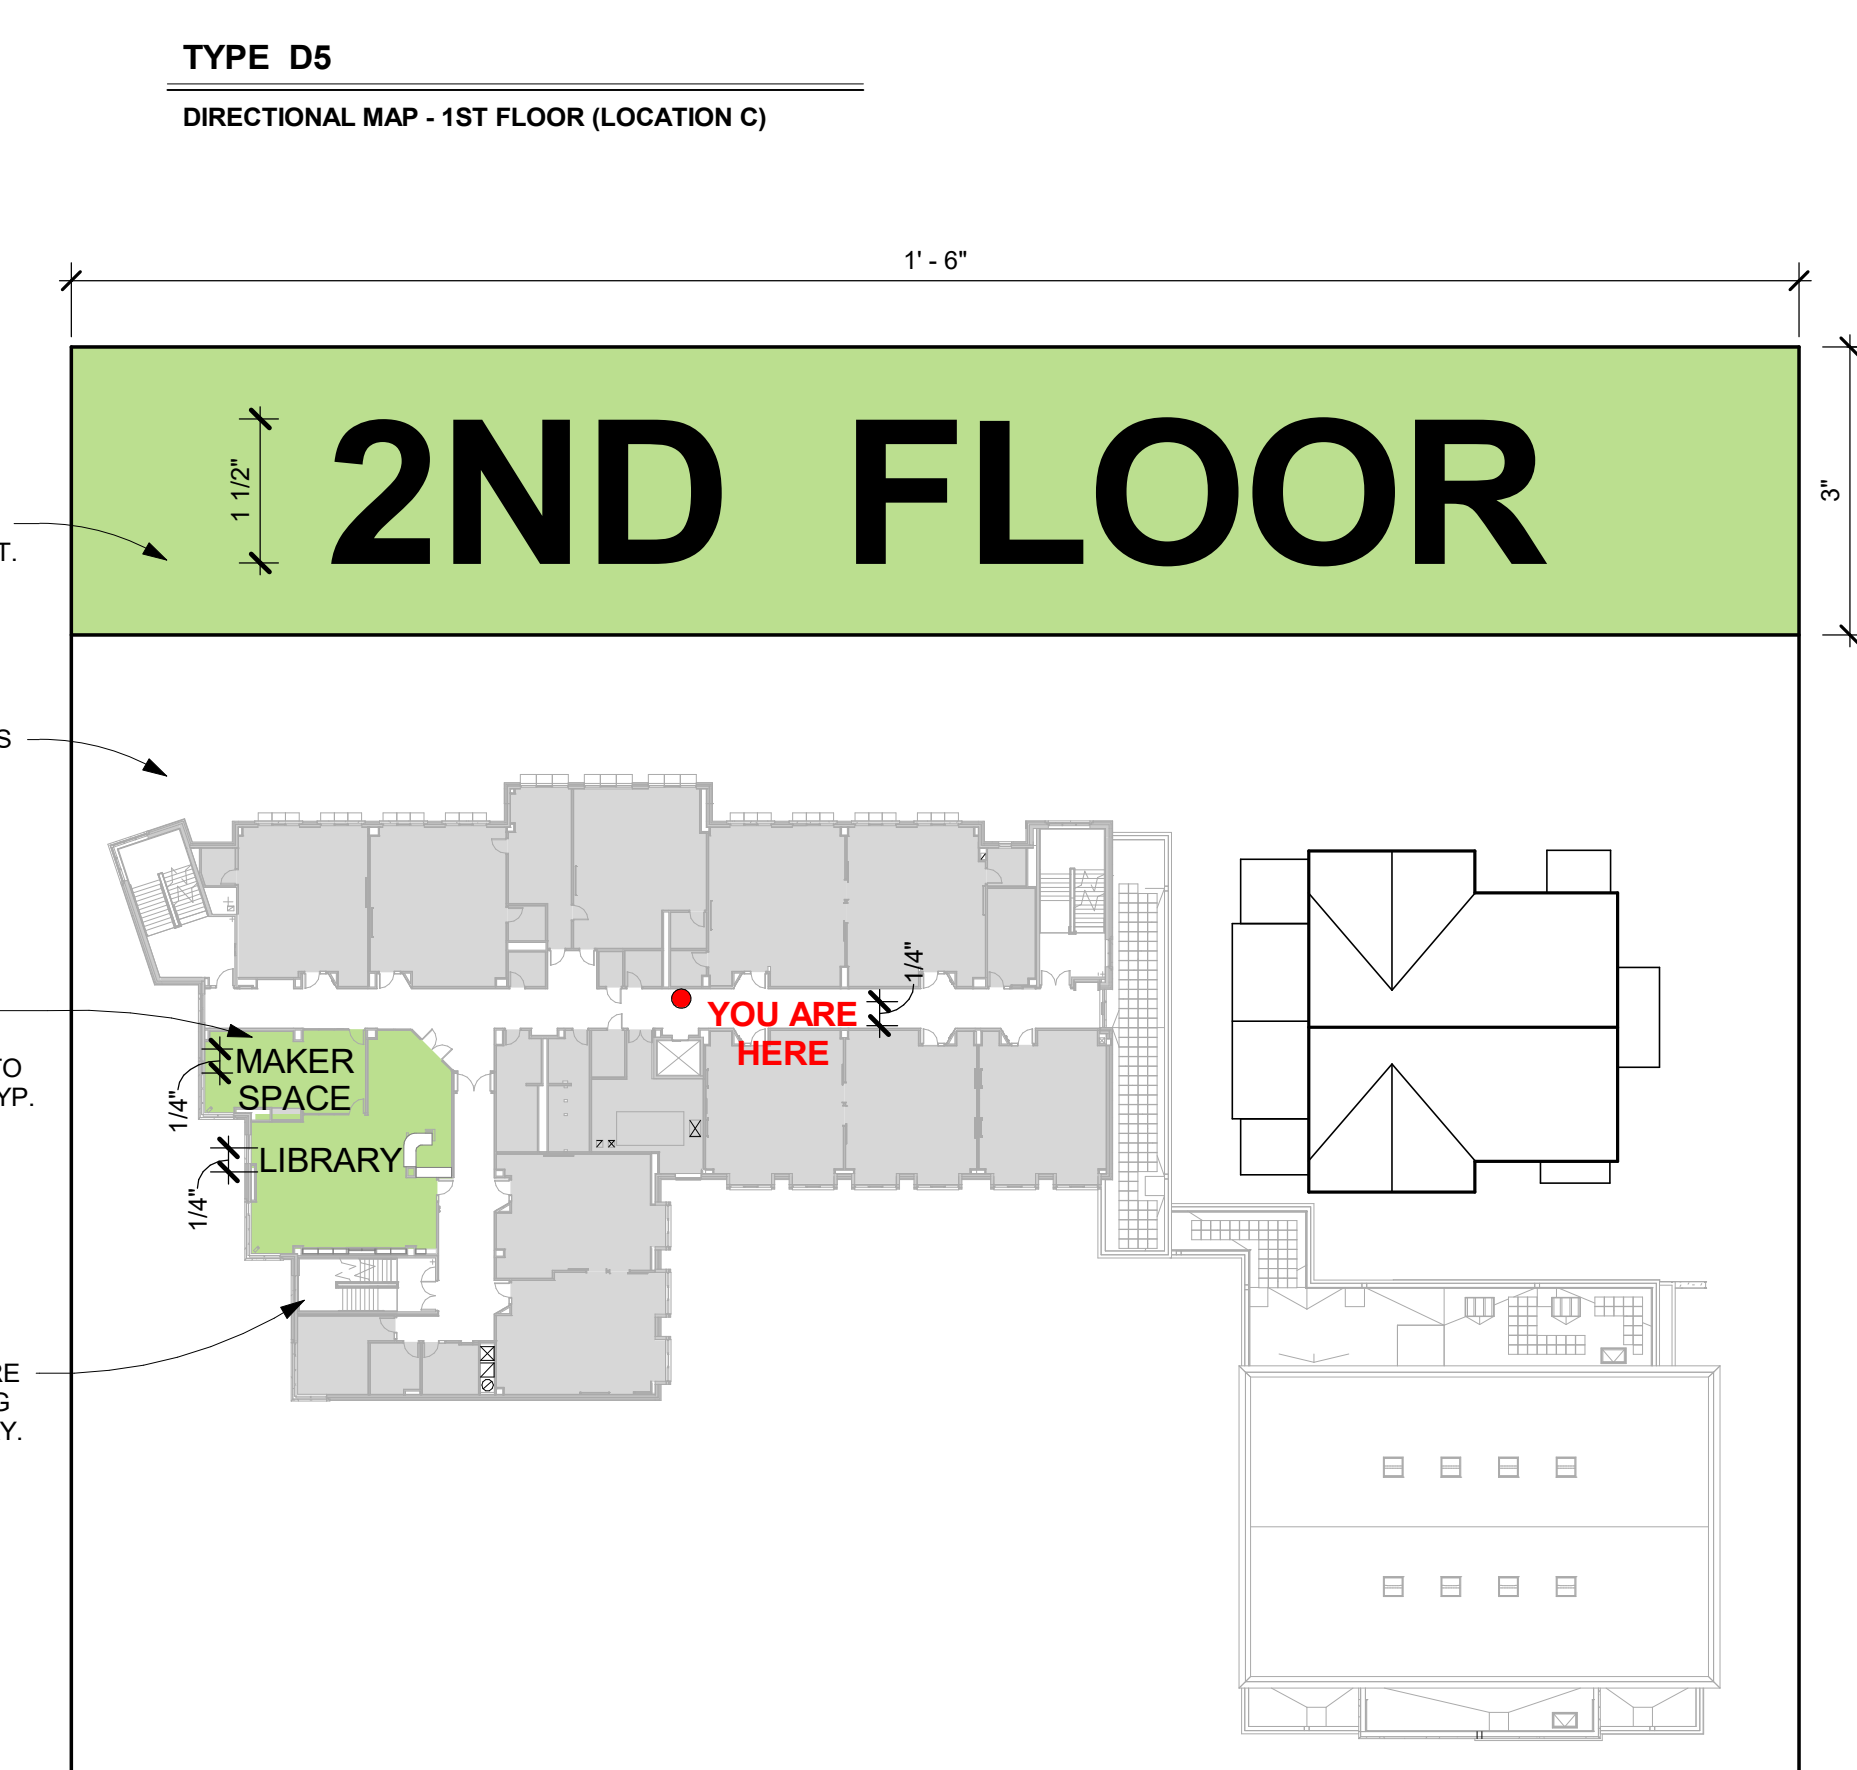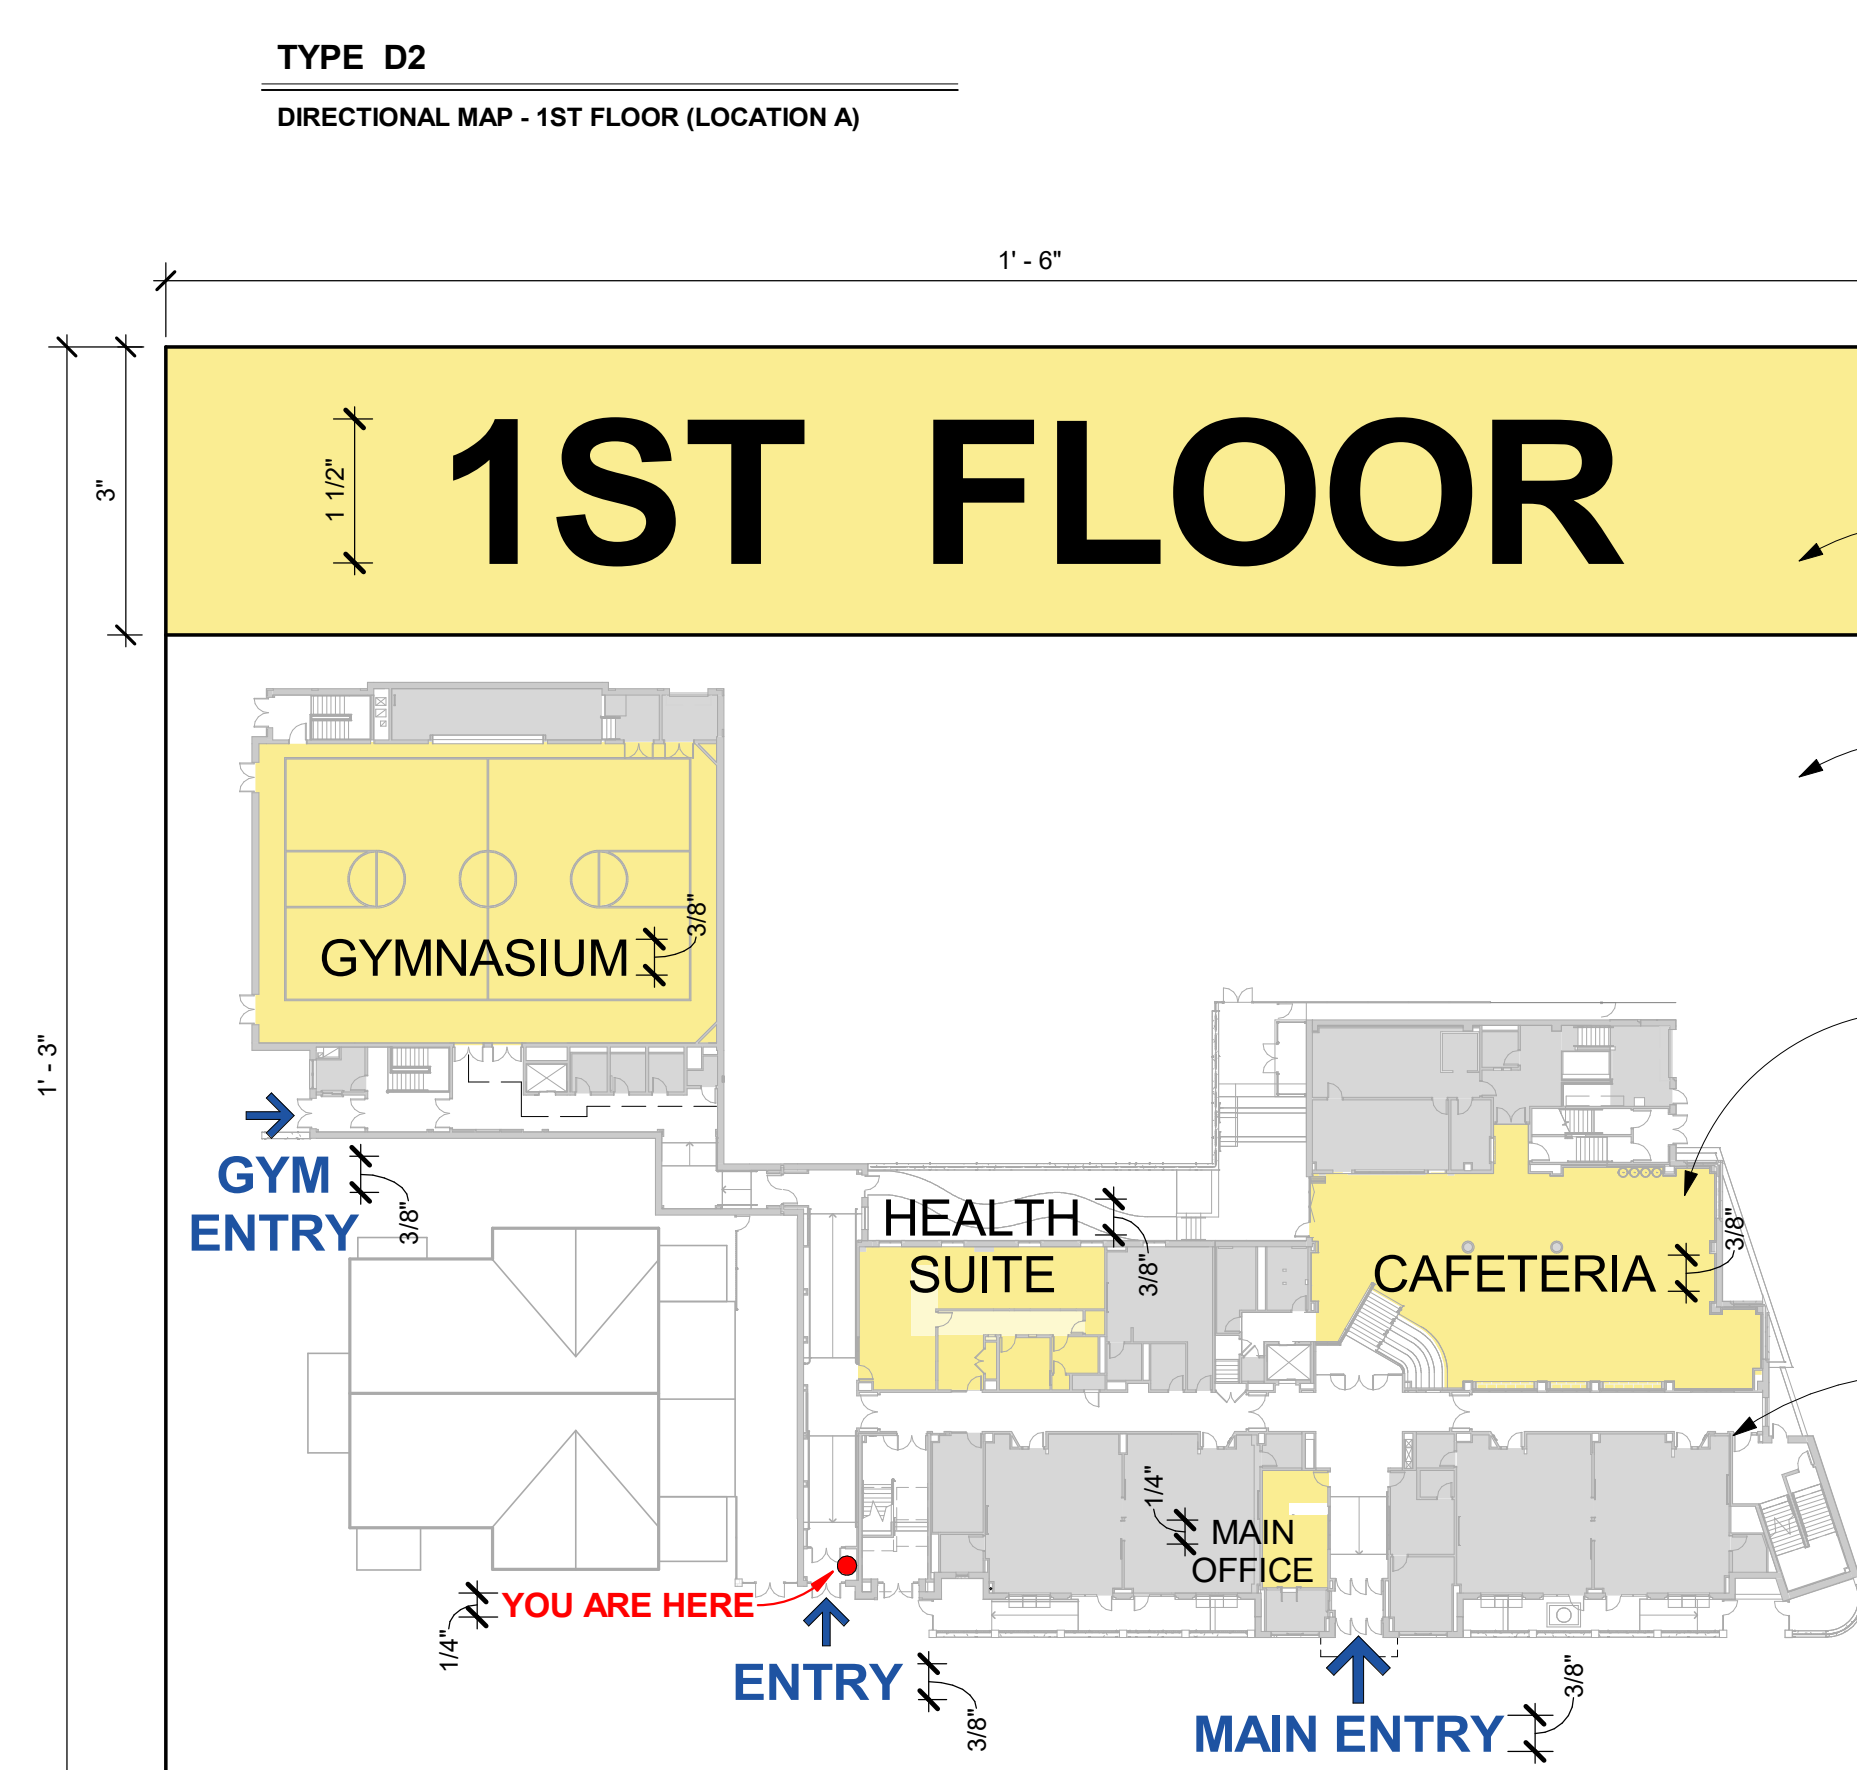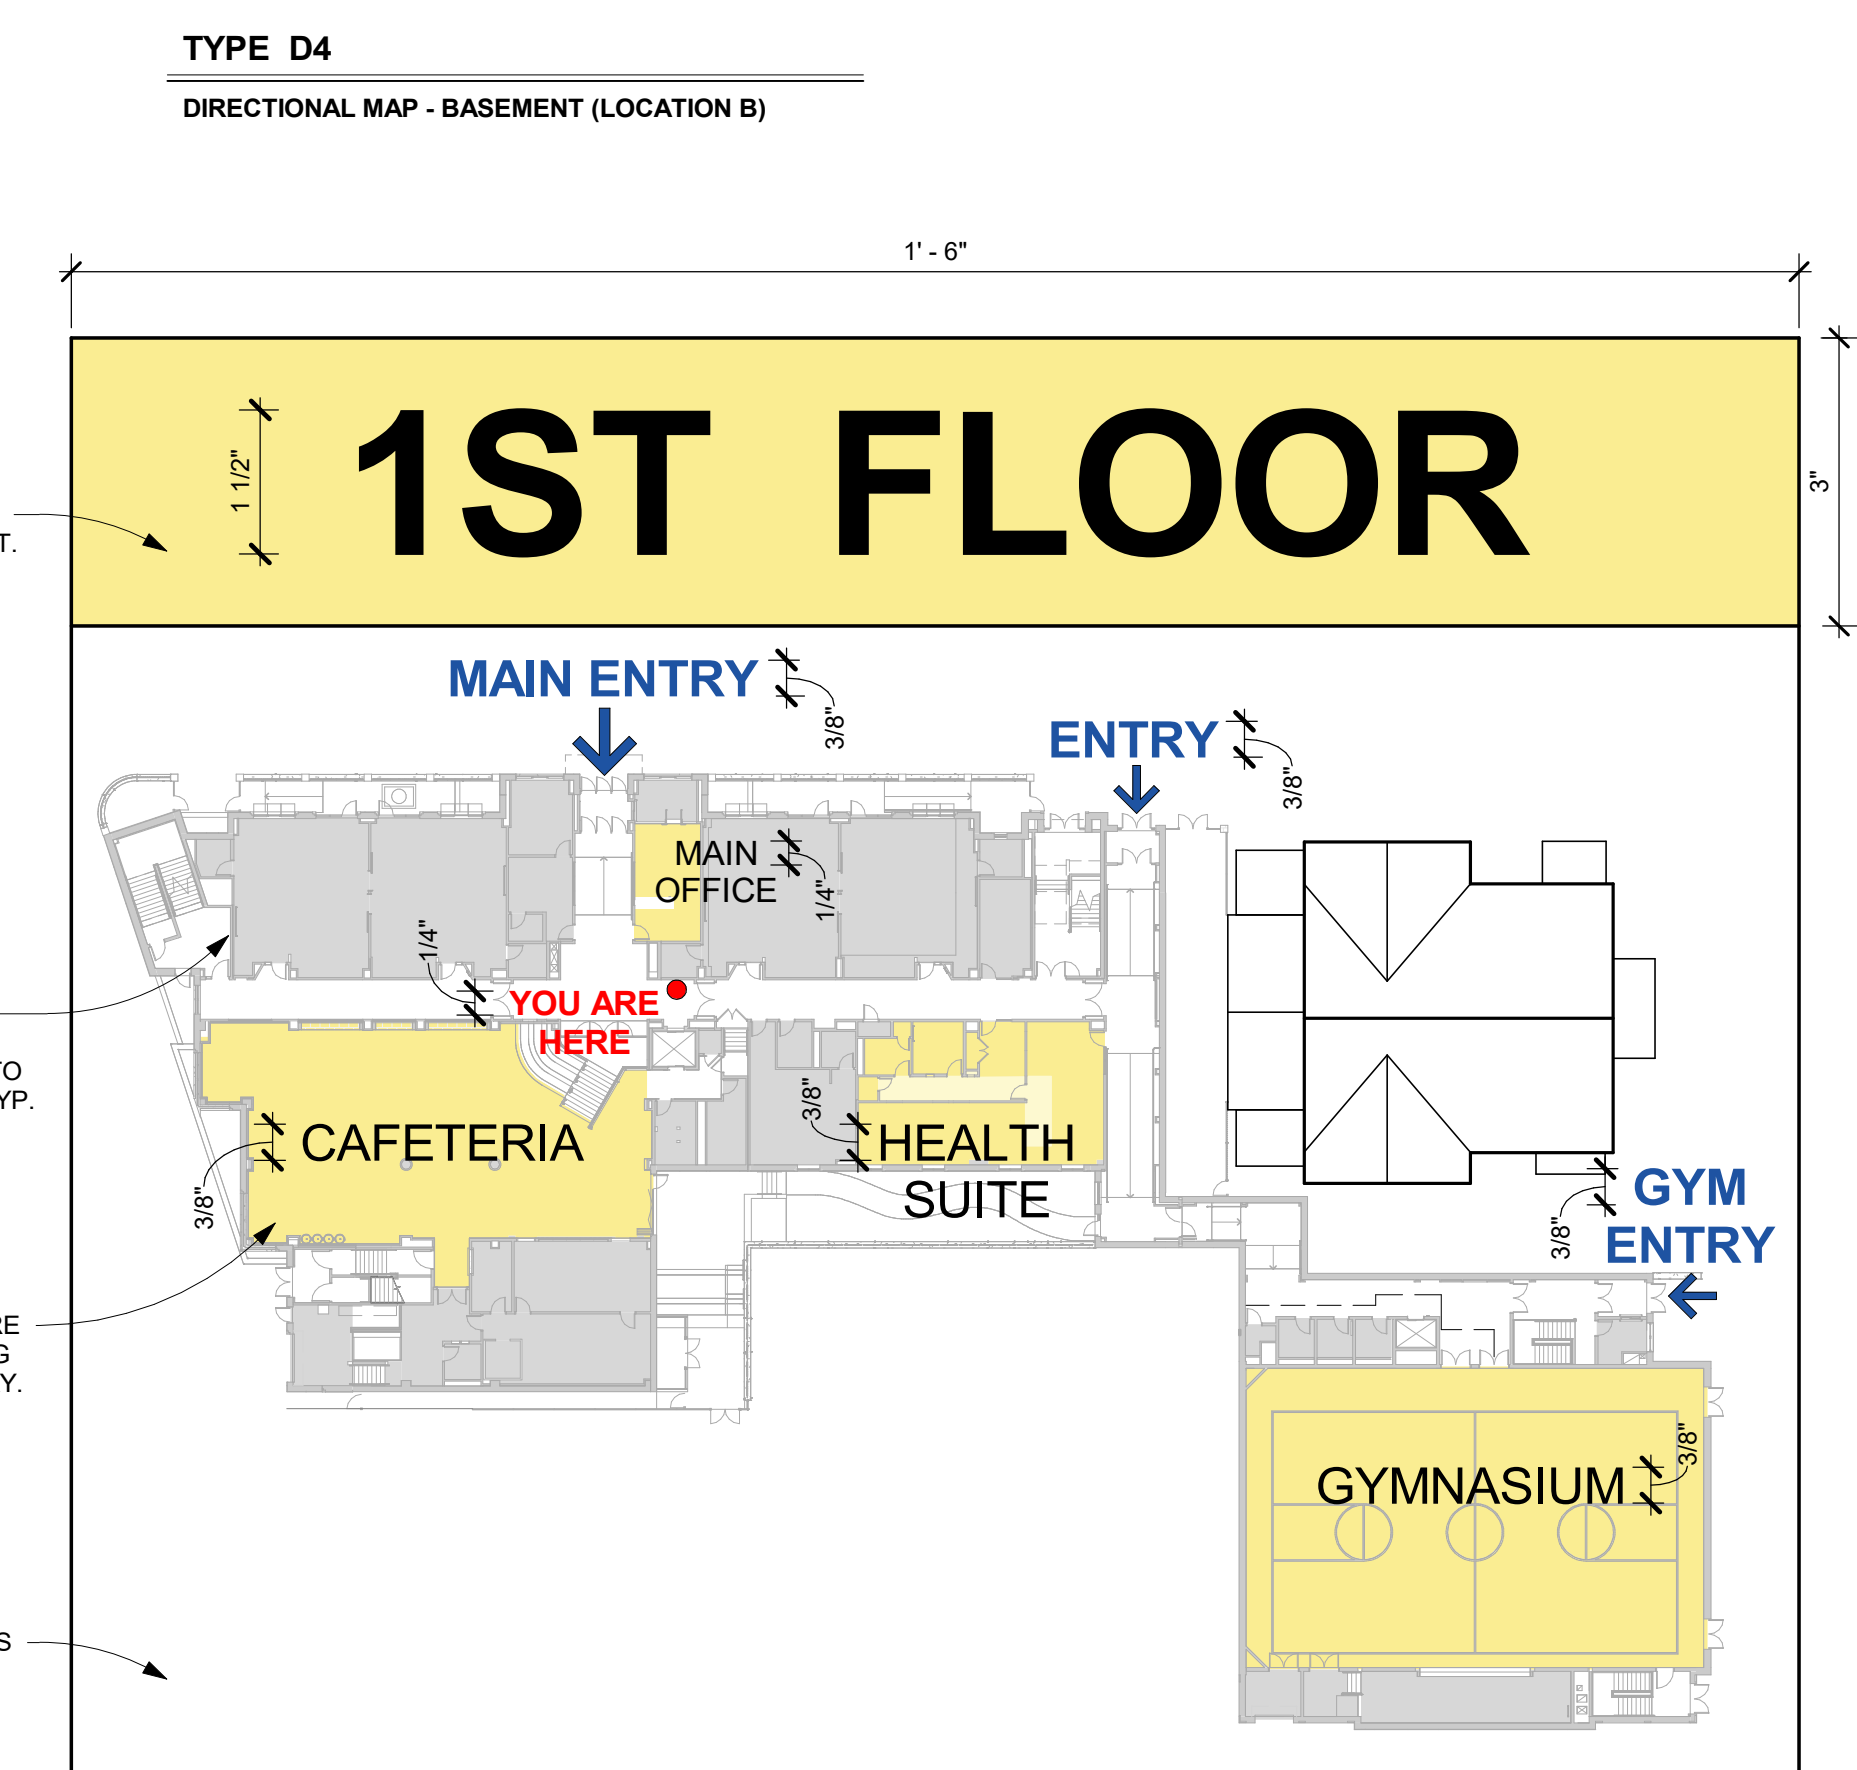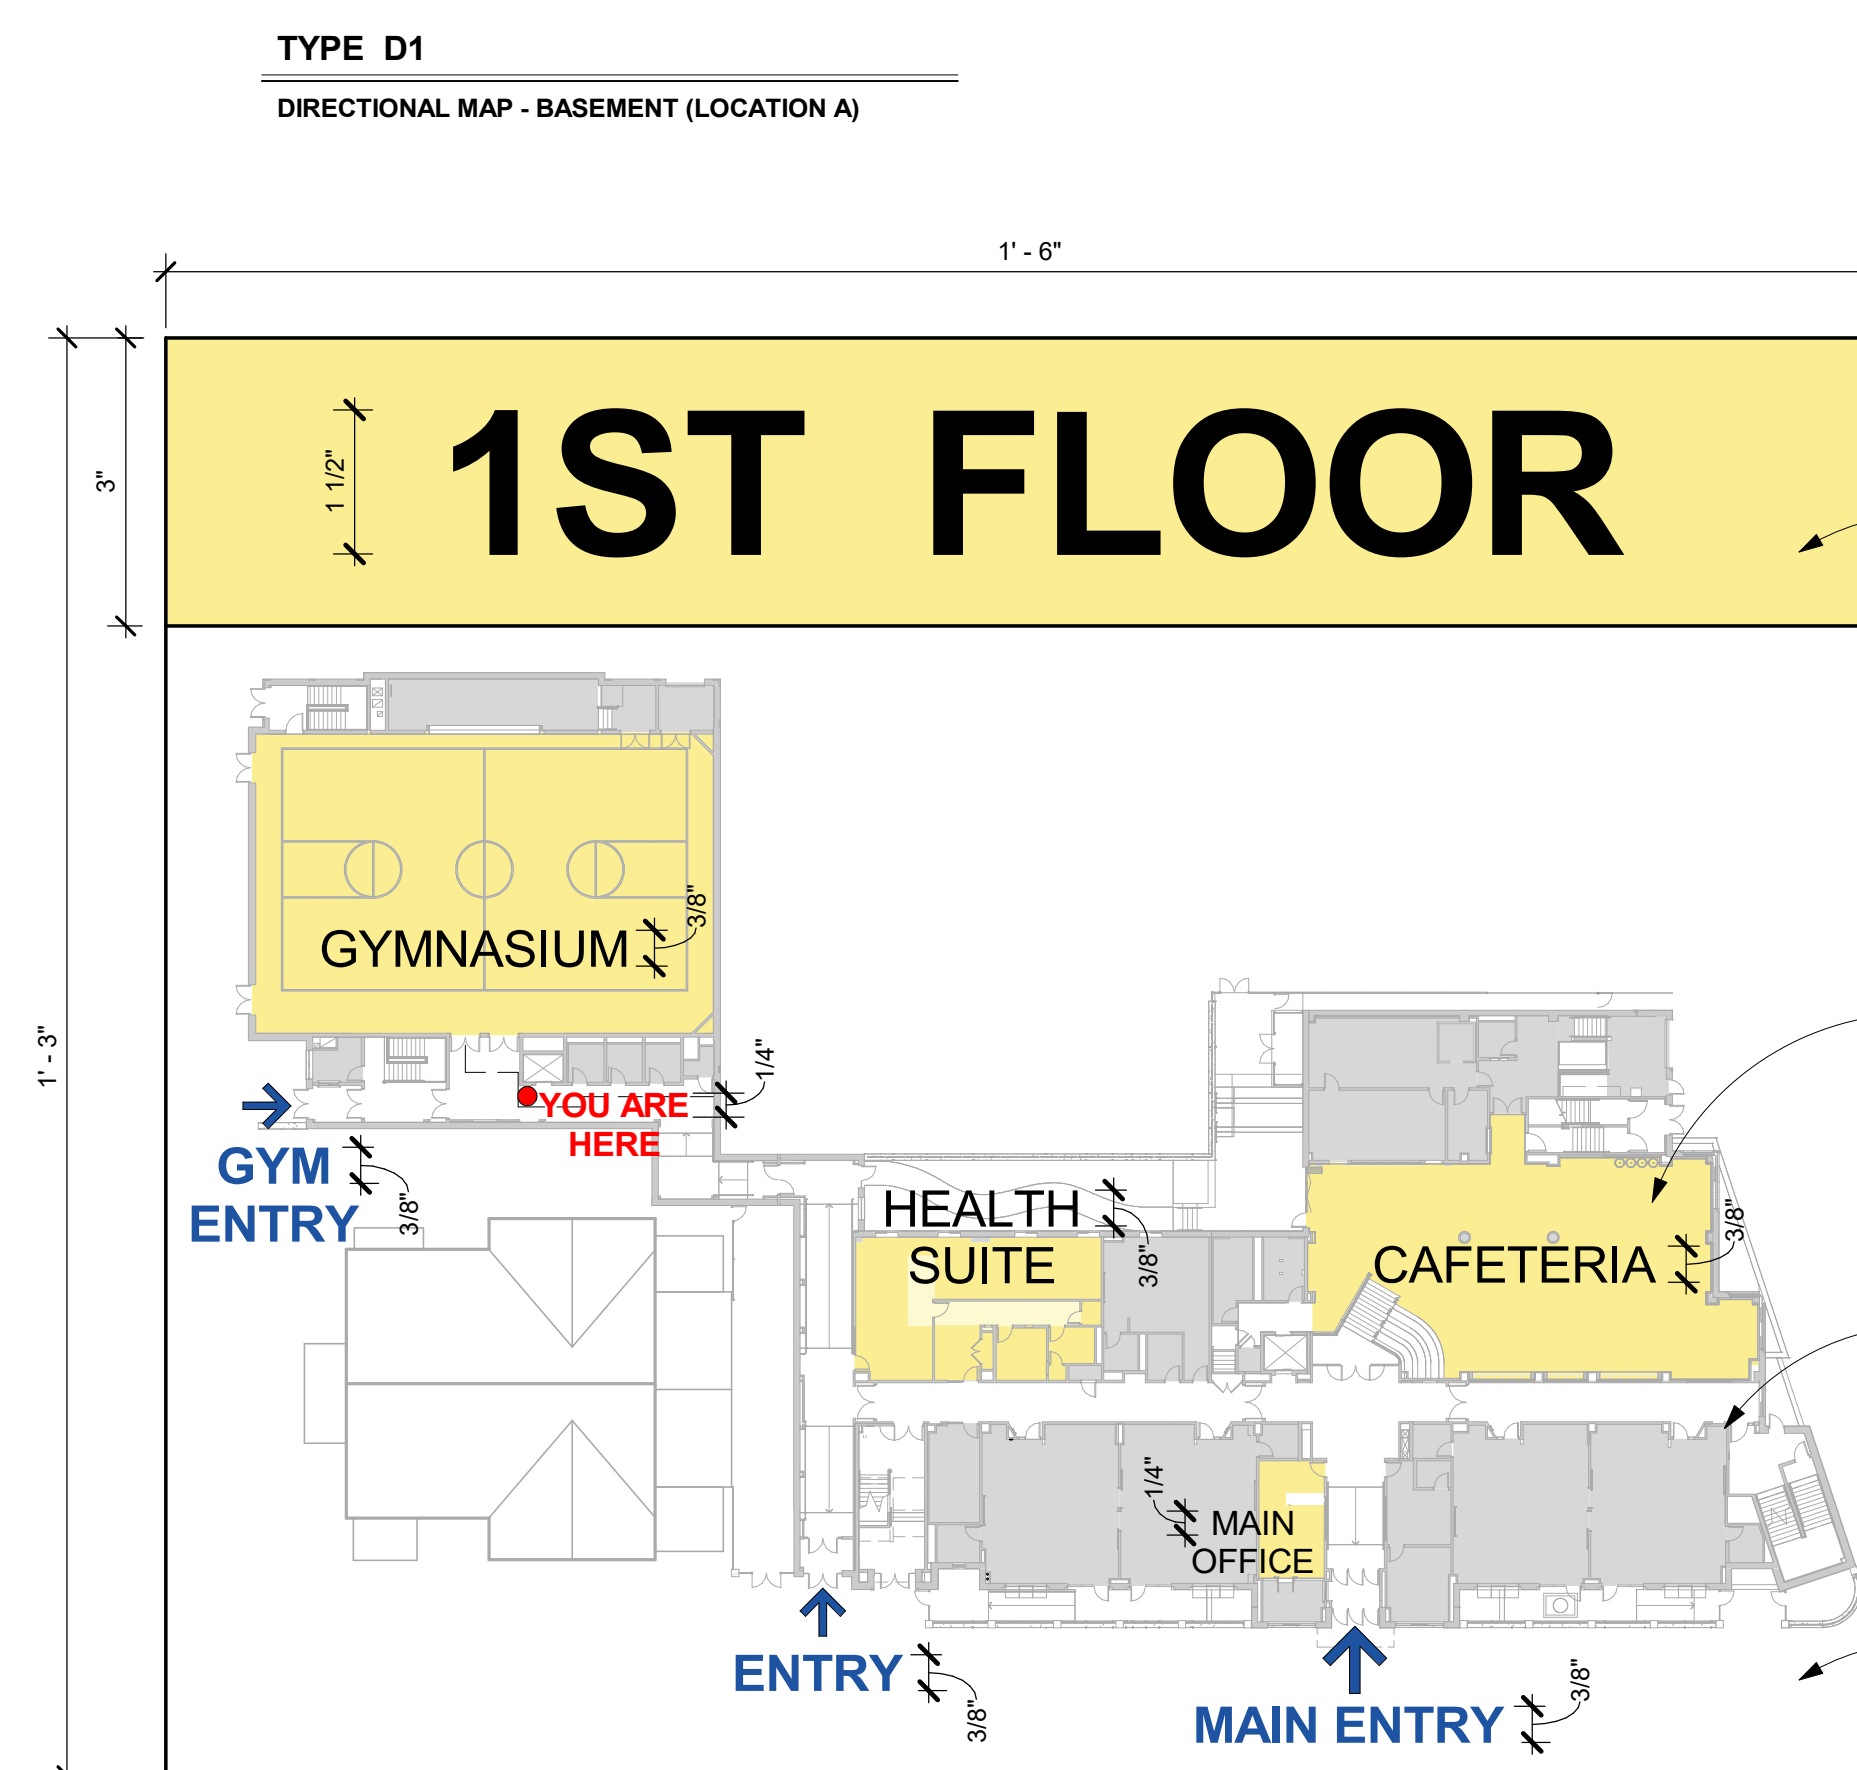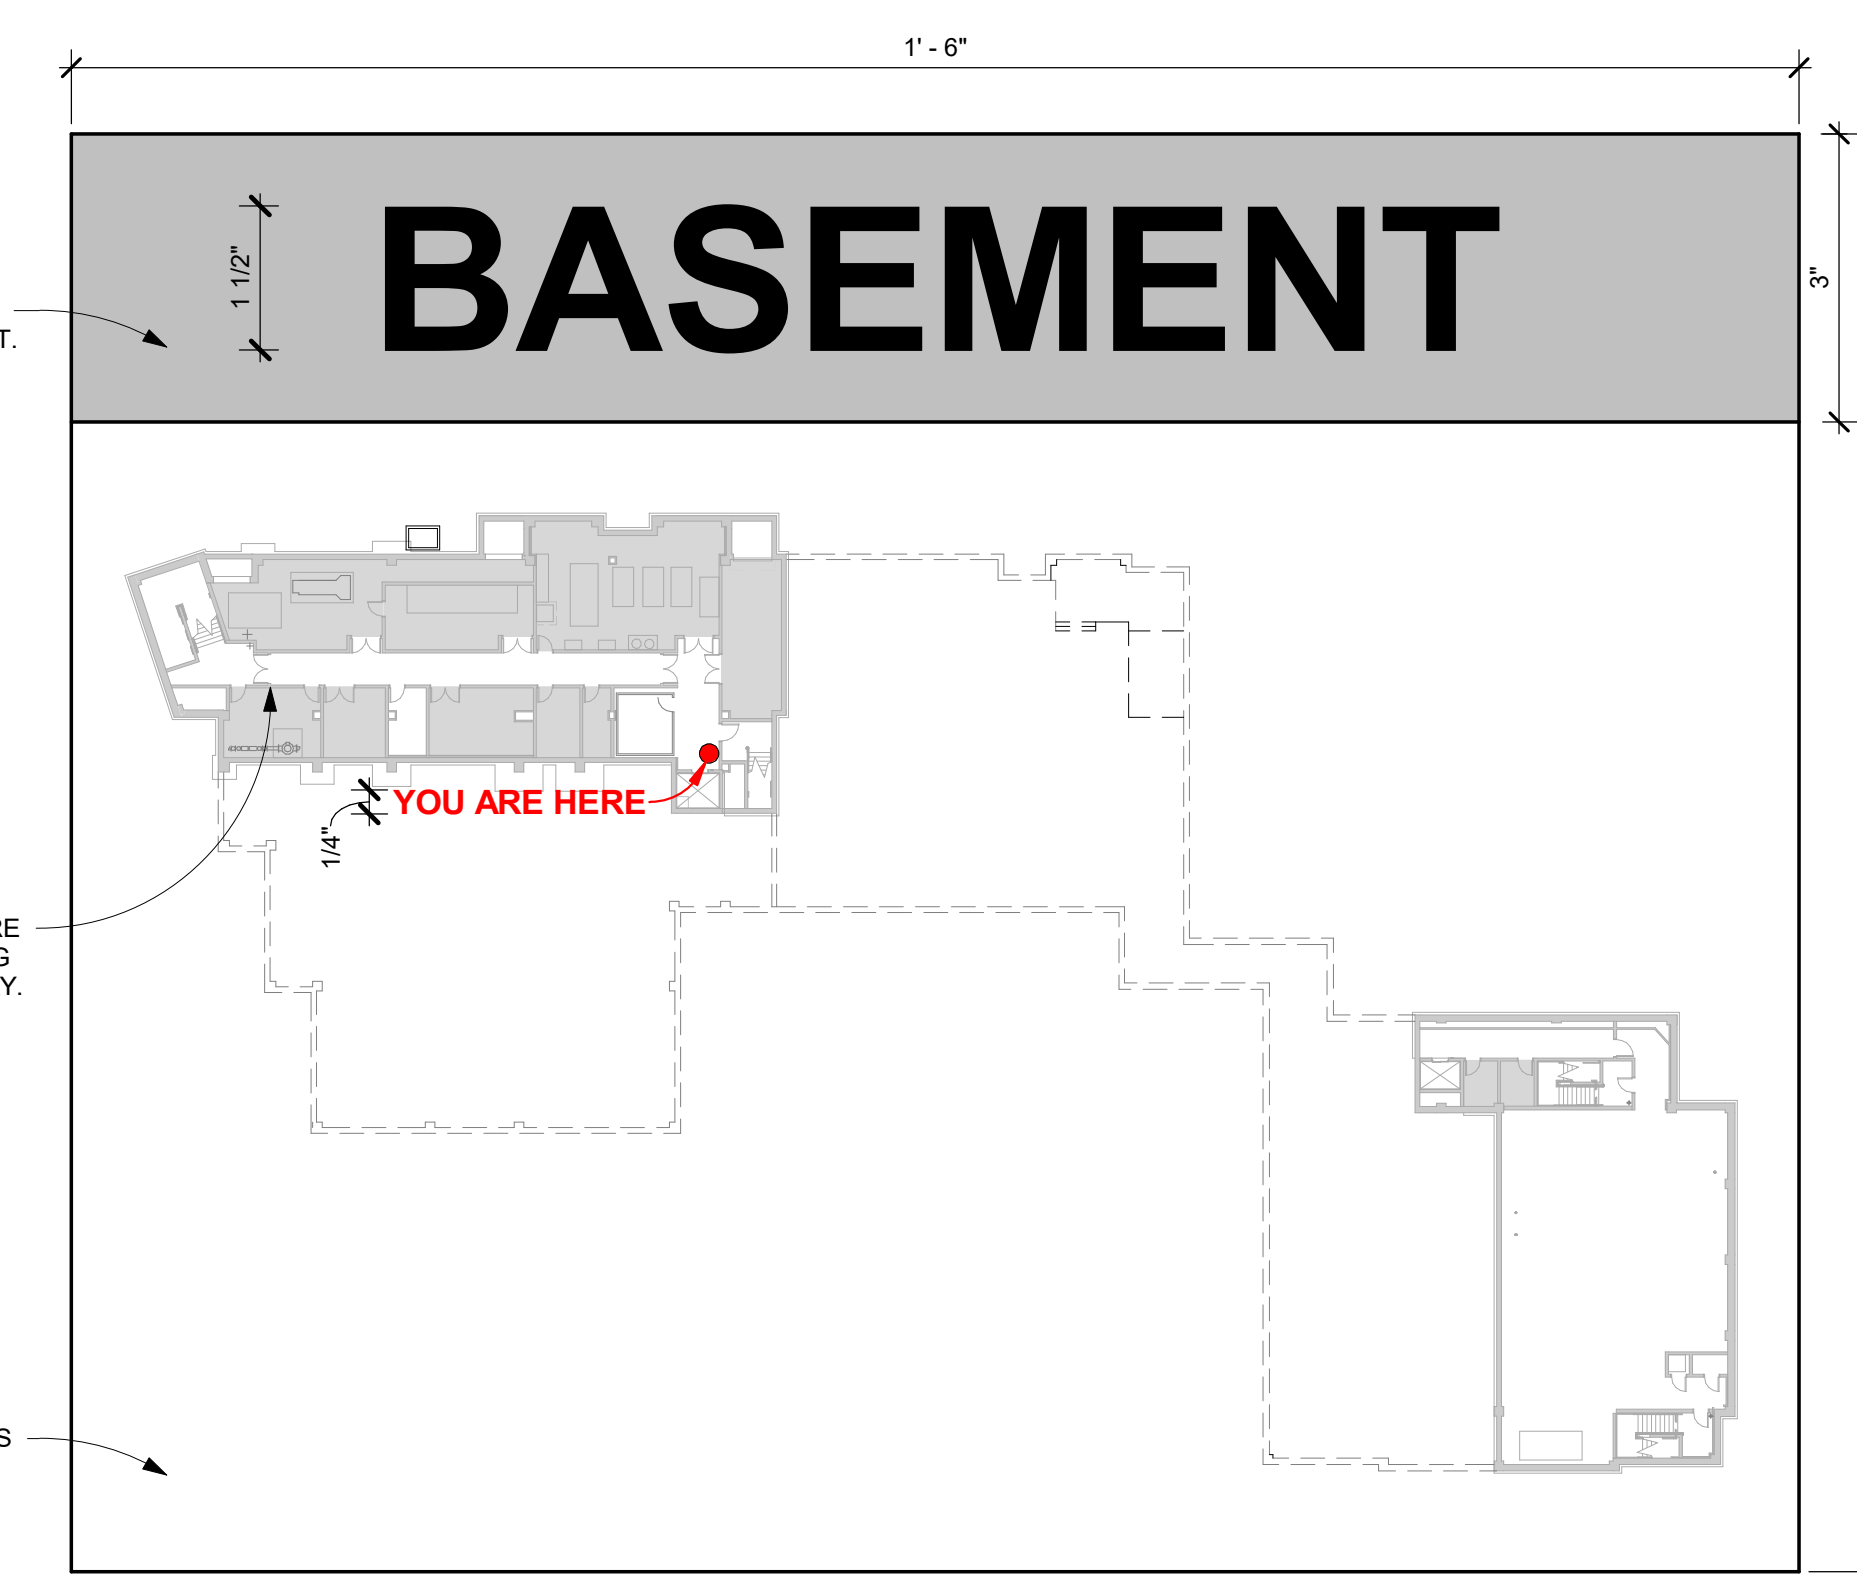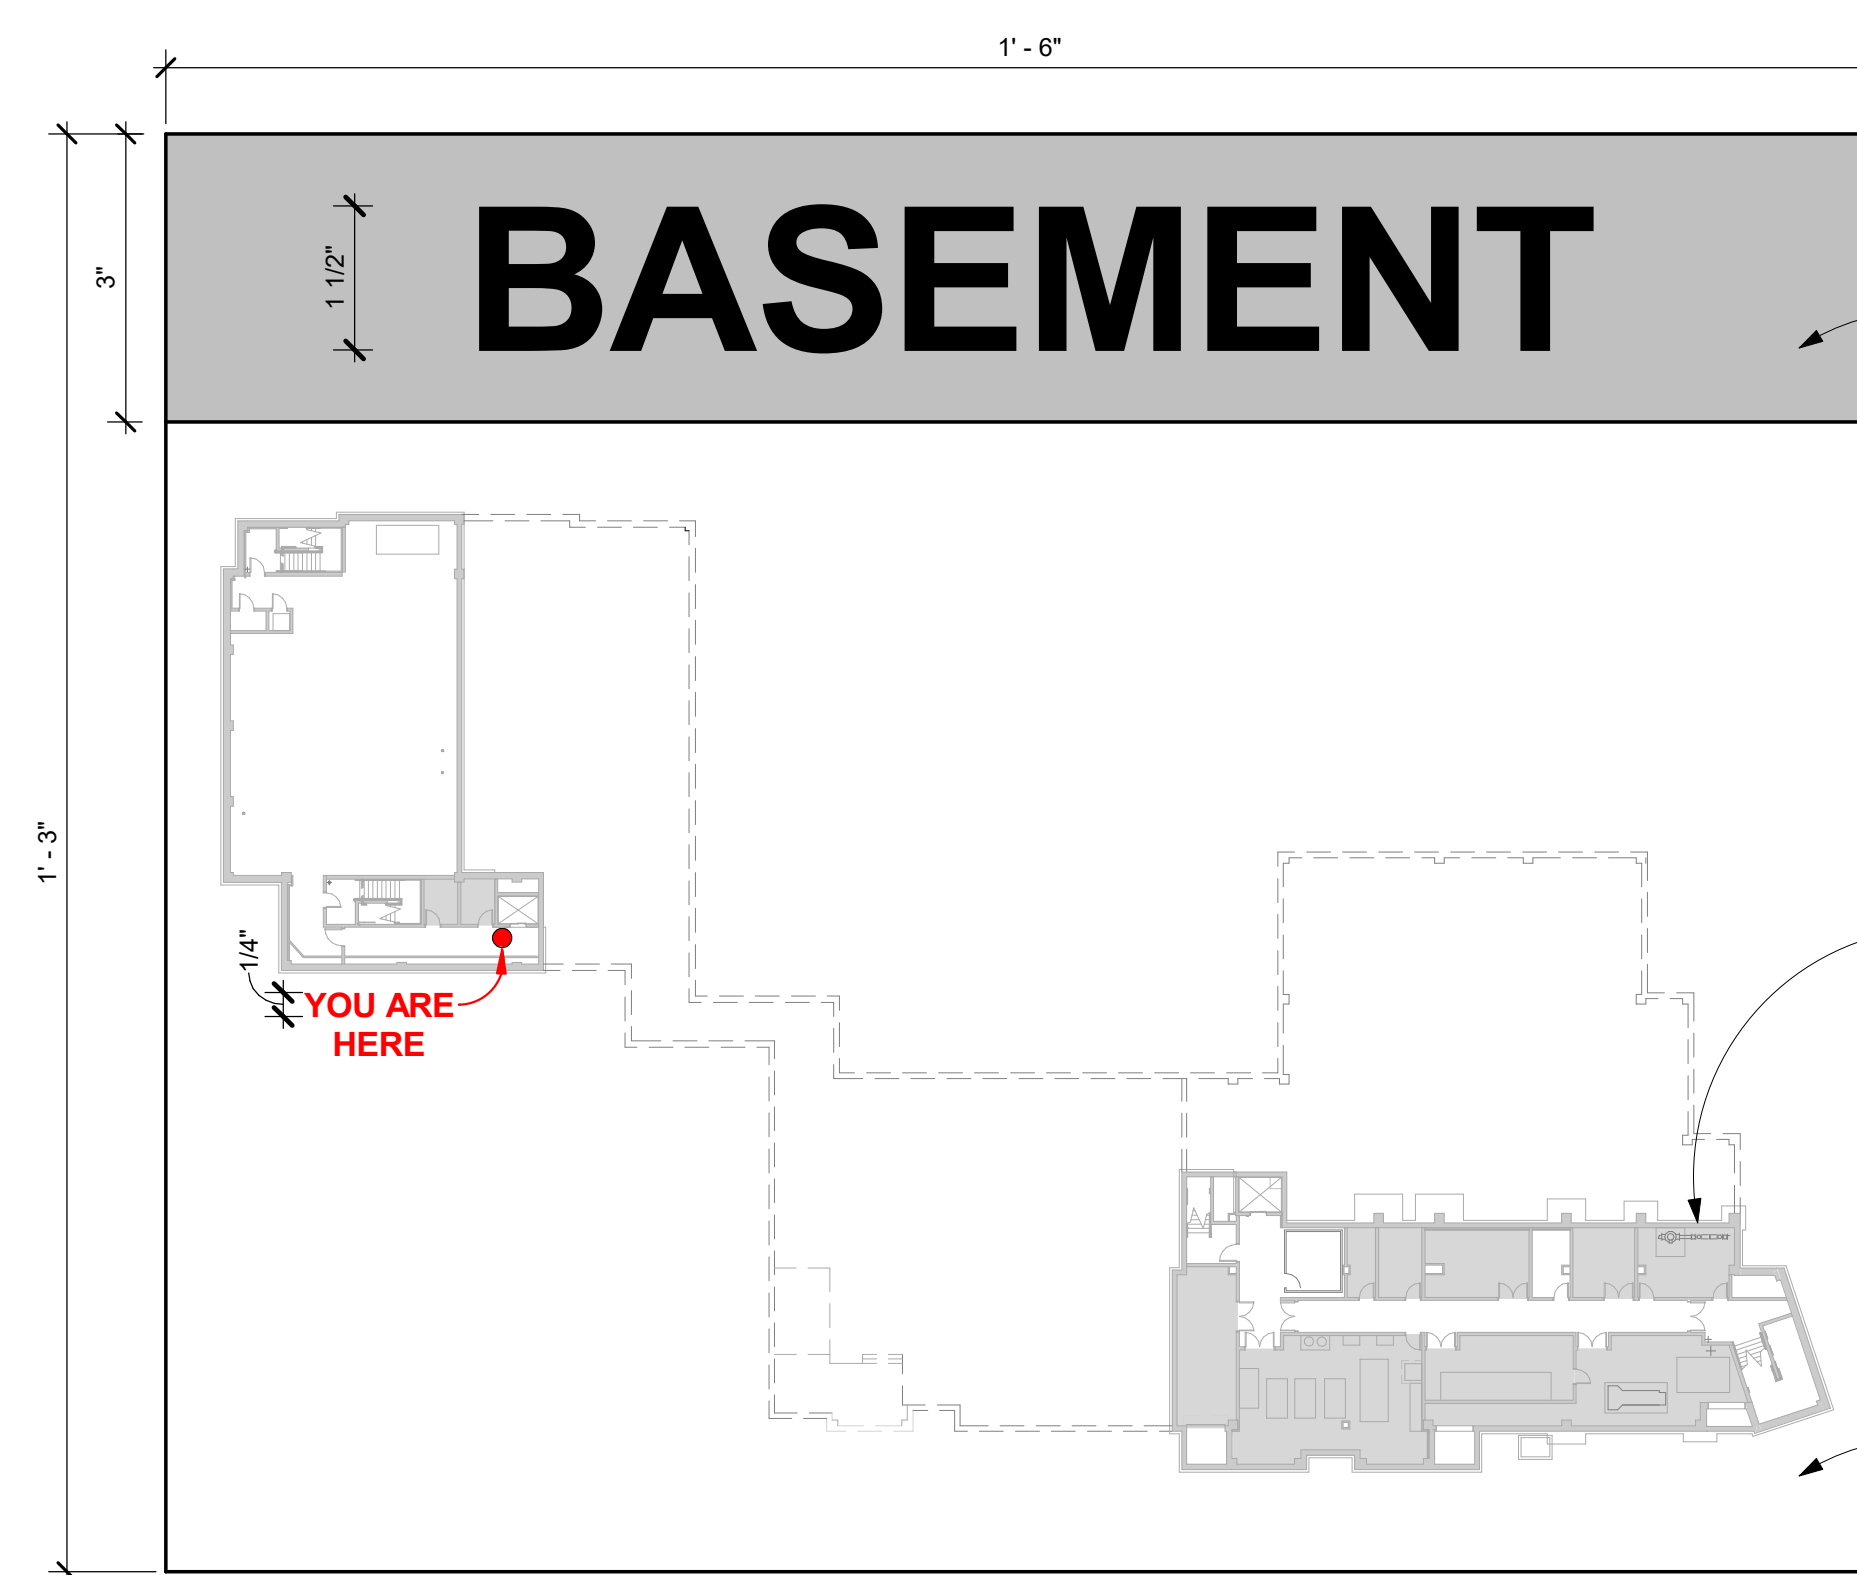

NEW COMMUNITY SCHOOL 35 AT ST DENIS SITE

YONKERS JOINT SCHOOLS
CONSTRUCTION BOARD
121 McLean Avenue
Yonkers, NY 10705




NY SED PROJECT CONTROL NO.
66-23-00-01-0-346-001

CONSTRUCTION DOCUMENTS

GENERAL SIGNAGE NOTES:

- ** PRINT THIS SHEET IN COLOR **
- SIGNAGE MOUNTING TO COMPLY WITH ADA STANDARDS FOR ACCESSIBLE DESIGN (SECTION 703.4) UNLESS OTHERWISE NOTED
- SEE ARCHITECT, BEFORE MOUNTING, FOR FINAL LOCATIONS
- AREA OF REFUGE SIGNS ARE NOT REQUIRED FOR PROJECT (NYS BC 1009.4.2)
- ANY SIGNS ON GLASS MUST HAVE MATCHING BACK PLATE
- SEE SCHEDULE & SPEC. FOR ALL COLORS APPLIED
- FOR THE LOCATION OF TYPE R-1 (RESCUE WINDOW ADHESIVE SIGNS), REFER TO THE CODE COMPLIANCE PLANS ON SHEET CC002.
- FOR THE LOCATION OF THE TYPE R-2 (RESCUE WINDOW STITCHED SIGNS), REFER TO THE WINDOW TREATMENT SCHEDULE ON SHEET A430.

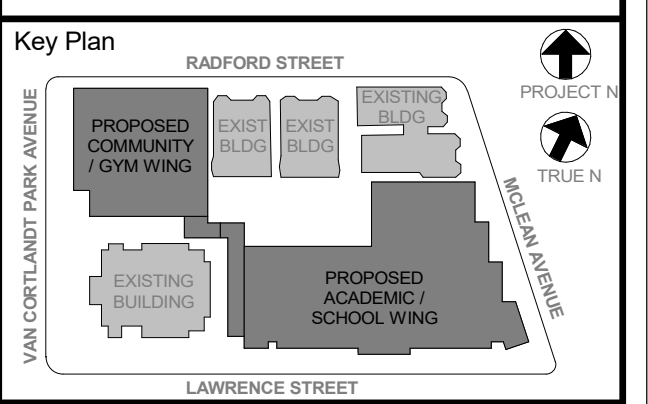

NOTE: ALL LOCAL LEGAL REQUIREMENTS ARE PLANNED AND INDICATED OR REPRESENTED BY THIS DRAWING AND ARE THE PROPERTY OF KAeyer, GARMENT + DAVIDSON ARCHITECTS, PC. REVISED AND HERE CREATED FOR USE ON THIS PROJECT. NONE OF SUCH LEGAL DESIGNS, ARRANGEMENTS OR PLANS SHALL BE USED BY OR DISCLOSED TO ANY PURPOSE WHATSOEVER WITHOUT THE WRITTEN PERMISSION OF KGAD.

WRITTEN DIMENSIONS ON THIS DRAWING SHALL HAVE PRECEDENCE OVER UNLabeled DIMENSIONS CONTRACTOR SHALL VERIFY ALL ACTUAL DIMENSIONS AND CONDITIONS ON THE JOB AND THE ARCHITECT MUST BE NOTIFIED OF ANY VARIATIONS FROM DIMENSIONS AND CONDITIONS SHOWN. SHOP DETAILS MUST BE SUBMITTED TO THIS OFFICE FOR APPROVAL BEFORE PROCEEDING WITH FABRICATION.

ALTERATIONS BY ANY PERSON, IN ANY WAY, OF ANY ITEM CONTAINED ON THIS DOCUMENT, UNLESS ACTING UNDER THE DIRECTION OF THE LICENSED ARCHITECT, VIOLATES PROFESSIONAL ETHICS AND RESULTS IN A VIOLATION OF COMPROMISES. KAeyer, GARMENT + DAVIDSON ARCHITECTS, PC HAS NO RESPONSIBILITY.

Professional Seal

No.	Date	Issue
5	11/01/2021	ISSUE FOR BID
4	08/24/2021	NYSED ADDENDUM 1

SIGNAGE TYPES

Job No.	2019-1026	Date	08/24/2021
Scale	AS NOTED	Drawn / Checked	- / -
Sheet Number	A531		