

NEW COMMUNITY SCHOOL 35 AT ST DENIS SITE

YONKERS JOINT SCHOOLS CONSTRUCTION BOARD
121 McLean Avenue
Yonkers, NY 10705




KG+D ARCHITECTS, PC
285 MAIN STREET • MOUNT KISCO, NEW YORK 10549
P:914.666.5900 KGDARCHITECTS.COM

NY SED PROJECT CONTROL NO.
66-23-00-01-0-346-001

CONSTRUCTION DOCUMENTS

STAIR NOTES

- NOT ALL STAIR COMPONENTS ARE SHOWN IN STAIR SECTIONS. SEE TYPICAL STAIR DETAILS ON A708 FOR DETAILED INFORMATION.
- UNDERSIDES OF STAIRS & LANDINGS SHALL BE PAINTED.
- ALL HANDRAILS SHALL BE 1 1/2" DIA. STAINLESS STEEL & SHALL BE DOUBLE RAILS.
- ALL NOSINGS SHALL BE ADA COMPLIANT.
- ALL WALL MOUNTED LIGHT FIXTURES, IN STAIRWELLS, SHALL BE 6'-0" A.F.F. SEE STAIR SECTIONS.
- STAIRWELL DIMENSIONS ARE TO FACE OF WALL & OUTSIDE FACE OF STRINGER, VIF PRIOR TO FABRICATION.
- WALL-MOUNTED HANDRAIL ENDS SHALL RETURN TO THE WALL U.N.O. (NOT SHOWN).

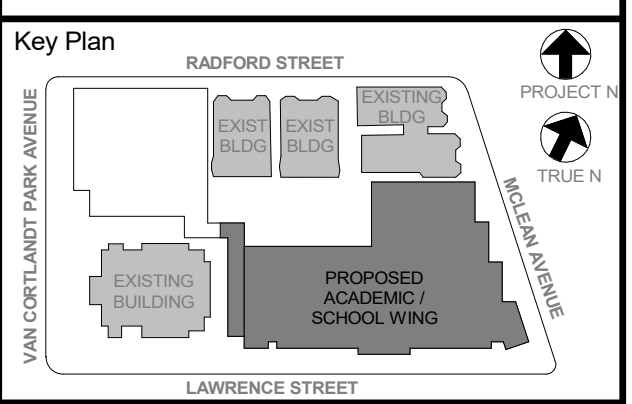

NOTE: ALL LEGAL DESIGN REQUIREMENTS ARE PLANNED AND INDICATED OR REPRESENTED BY THIS DRAWING AND ARE THE PROPERTY OF YONKERS JOINT SCHOOLS ARCHITECTS, PC. THESE ARE HEREBY CREATED FOR USE ON THIS PROJECT. NONE OF SUCH LEGAL DESIGNS, ARRANGEMENTS OR PLANS SHALL BE USED BY OR DISCLOSED TO ANY PURPOSE WHATSOEVER WITHOUT THE WRITTEN PERMISSION OF YJASD.

WRITTEN DIMENSIONS ON THIS DRAWING SHALL HAVE PRECEDENCE OVER UNLABLED DIMENSIONS. CONTRACTOR SHALL VERIFY ALL ACTUAL DIMENSIONS AND CONDITIONS ON THE JOB AND THE ARCHITECT MUST BE NOTIFIED OF ANY DEVIATIONS FROM DIMENSIONS AND CONDITIONS SHOWN. SHOP DETAILS MUST BE SUBMITTED TO THIS OFFICE FOR APPROVAL BEFORE PROCEEDING WITH FABRICATION.

ALL REVISIONS BY ANY PERSON, IN ANY WAY, OF ANY ITEM CONTAINED ON THIS DOCUMENT, UNLESS ACTING UNDER THE DIRECTION OF THE LICENSED ARCHITECT, ENGINEER, PROFESSIONAL DESIGNER, OR ARCHITECT, SHALL BE A VIOLATION OF COPYRIGHT AND FEDERAL, STATE AND LOCAL LAWS. YONKERS JOINT SCHOOLS ARCHITECTS, PC HAS NO RESPONSIBILITY.

Professional Seal


No.	Date	Issue
5	11/01/2021	ISSUE FOR BID
3	07/14/2021	CONSTRUCTION DOCS - NYS
2	12/15/2020	DESIGN DEVELOPMENT

STAIR "B" PLANS


Job No. 2019-1026 Date 12/15/2020
Scale AS NOTED Drawn / Checked - - -

Sheet Number


A702

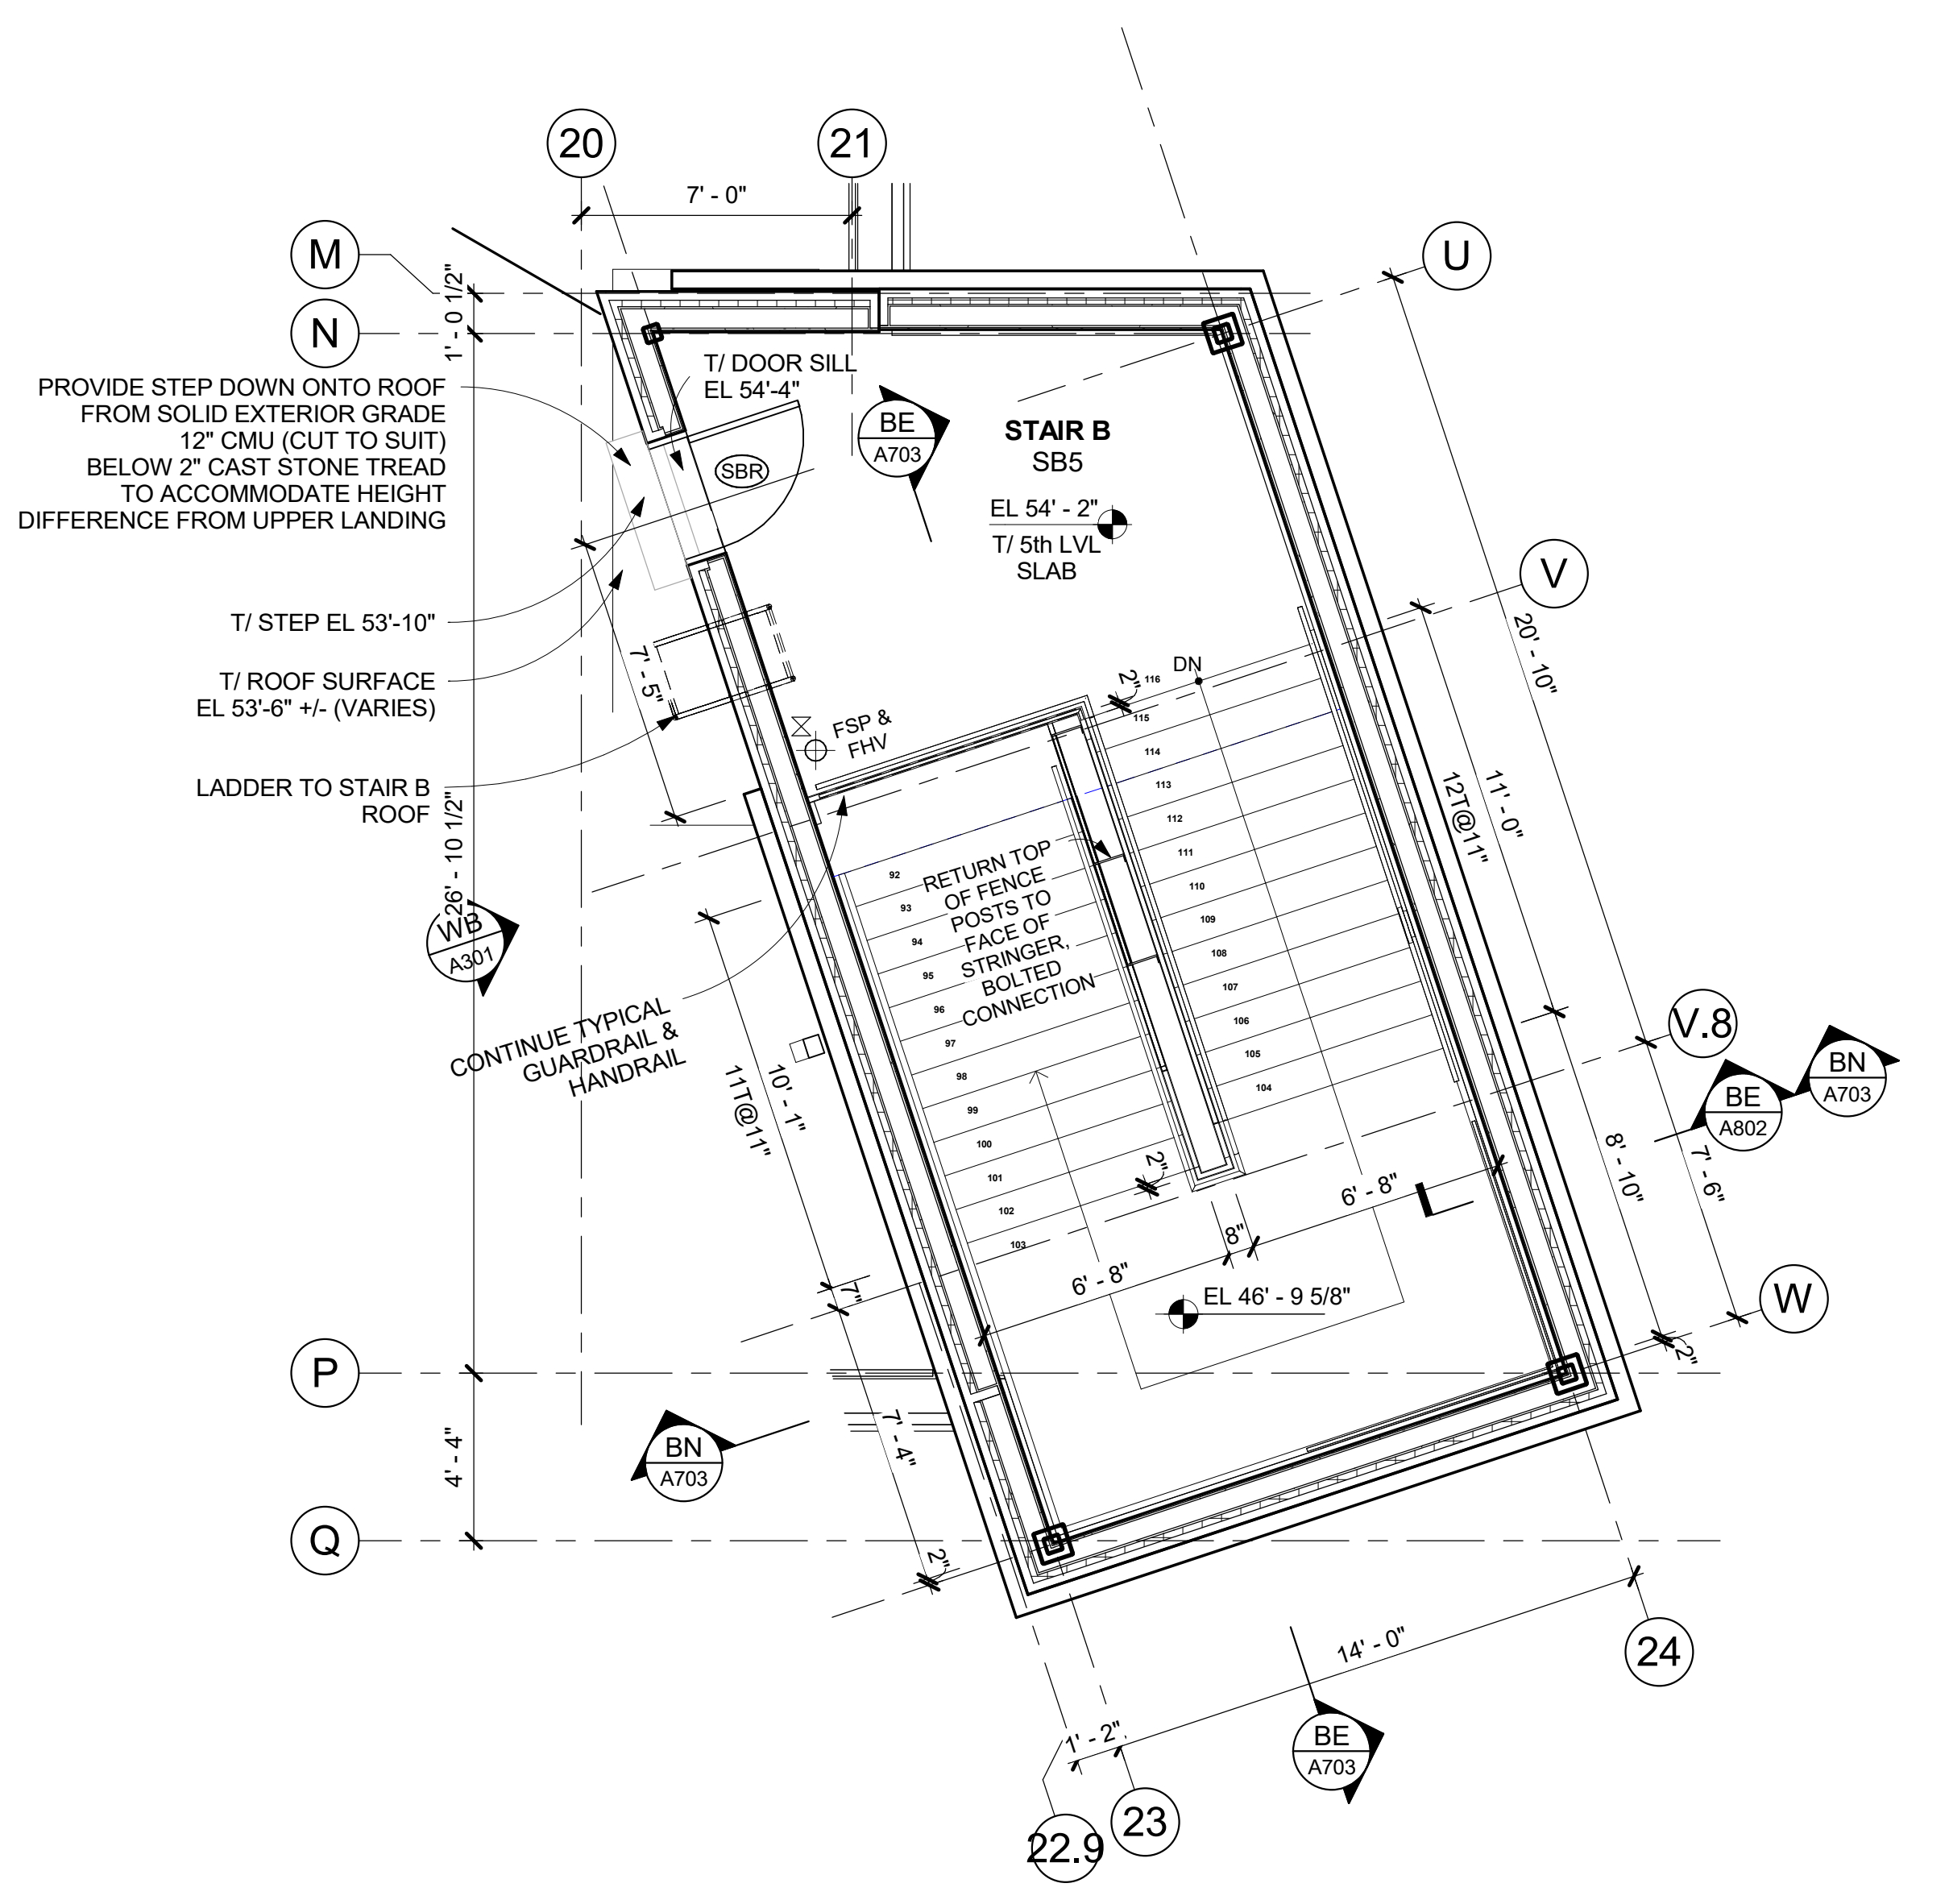


B5 STAIR B - ROOF LEVEL PLAN
1/4" = 1'-0"
5th LEVEL AT ROOF ACCESS

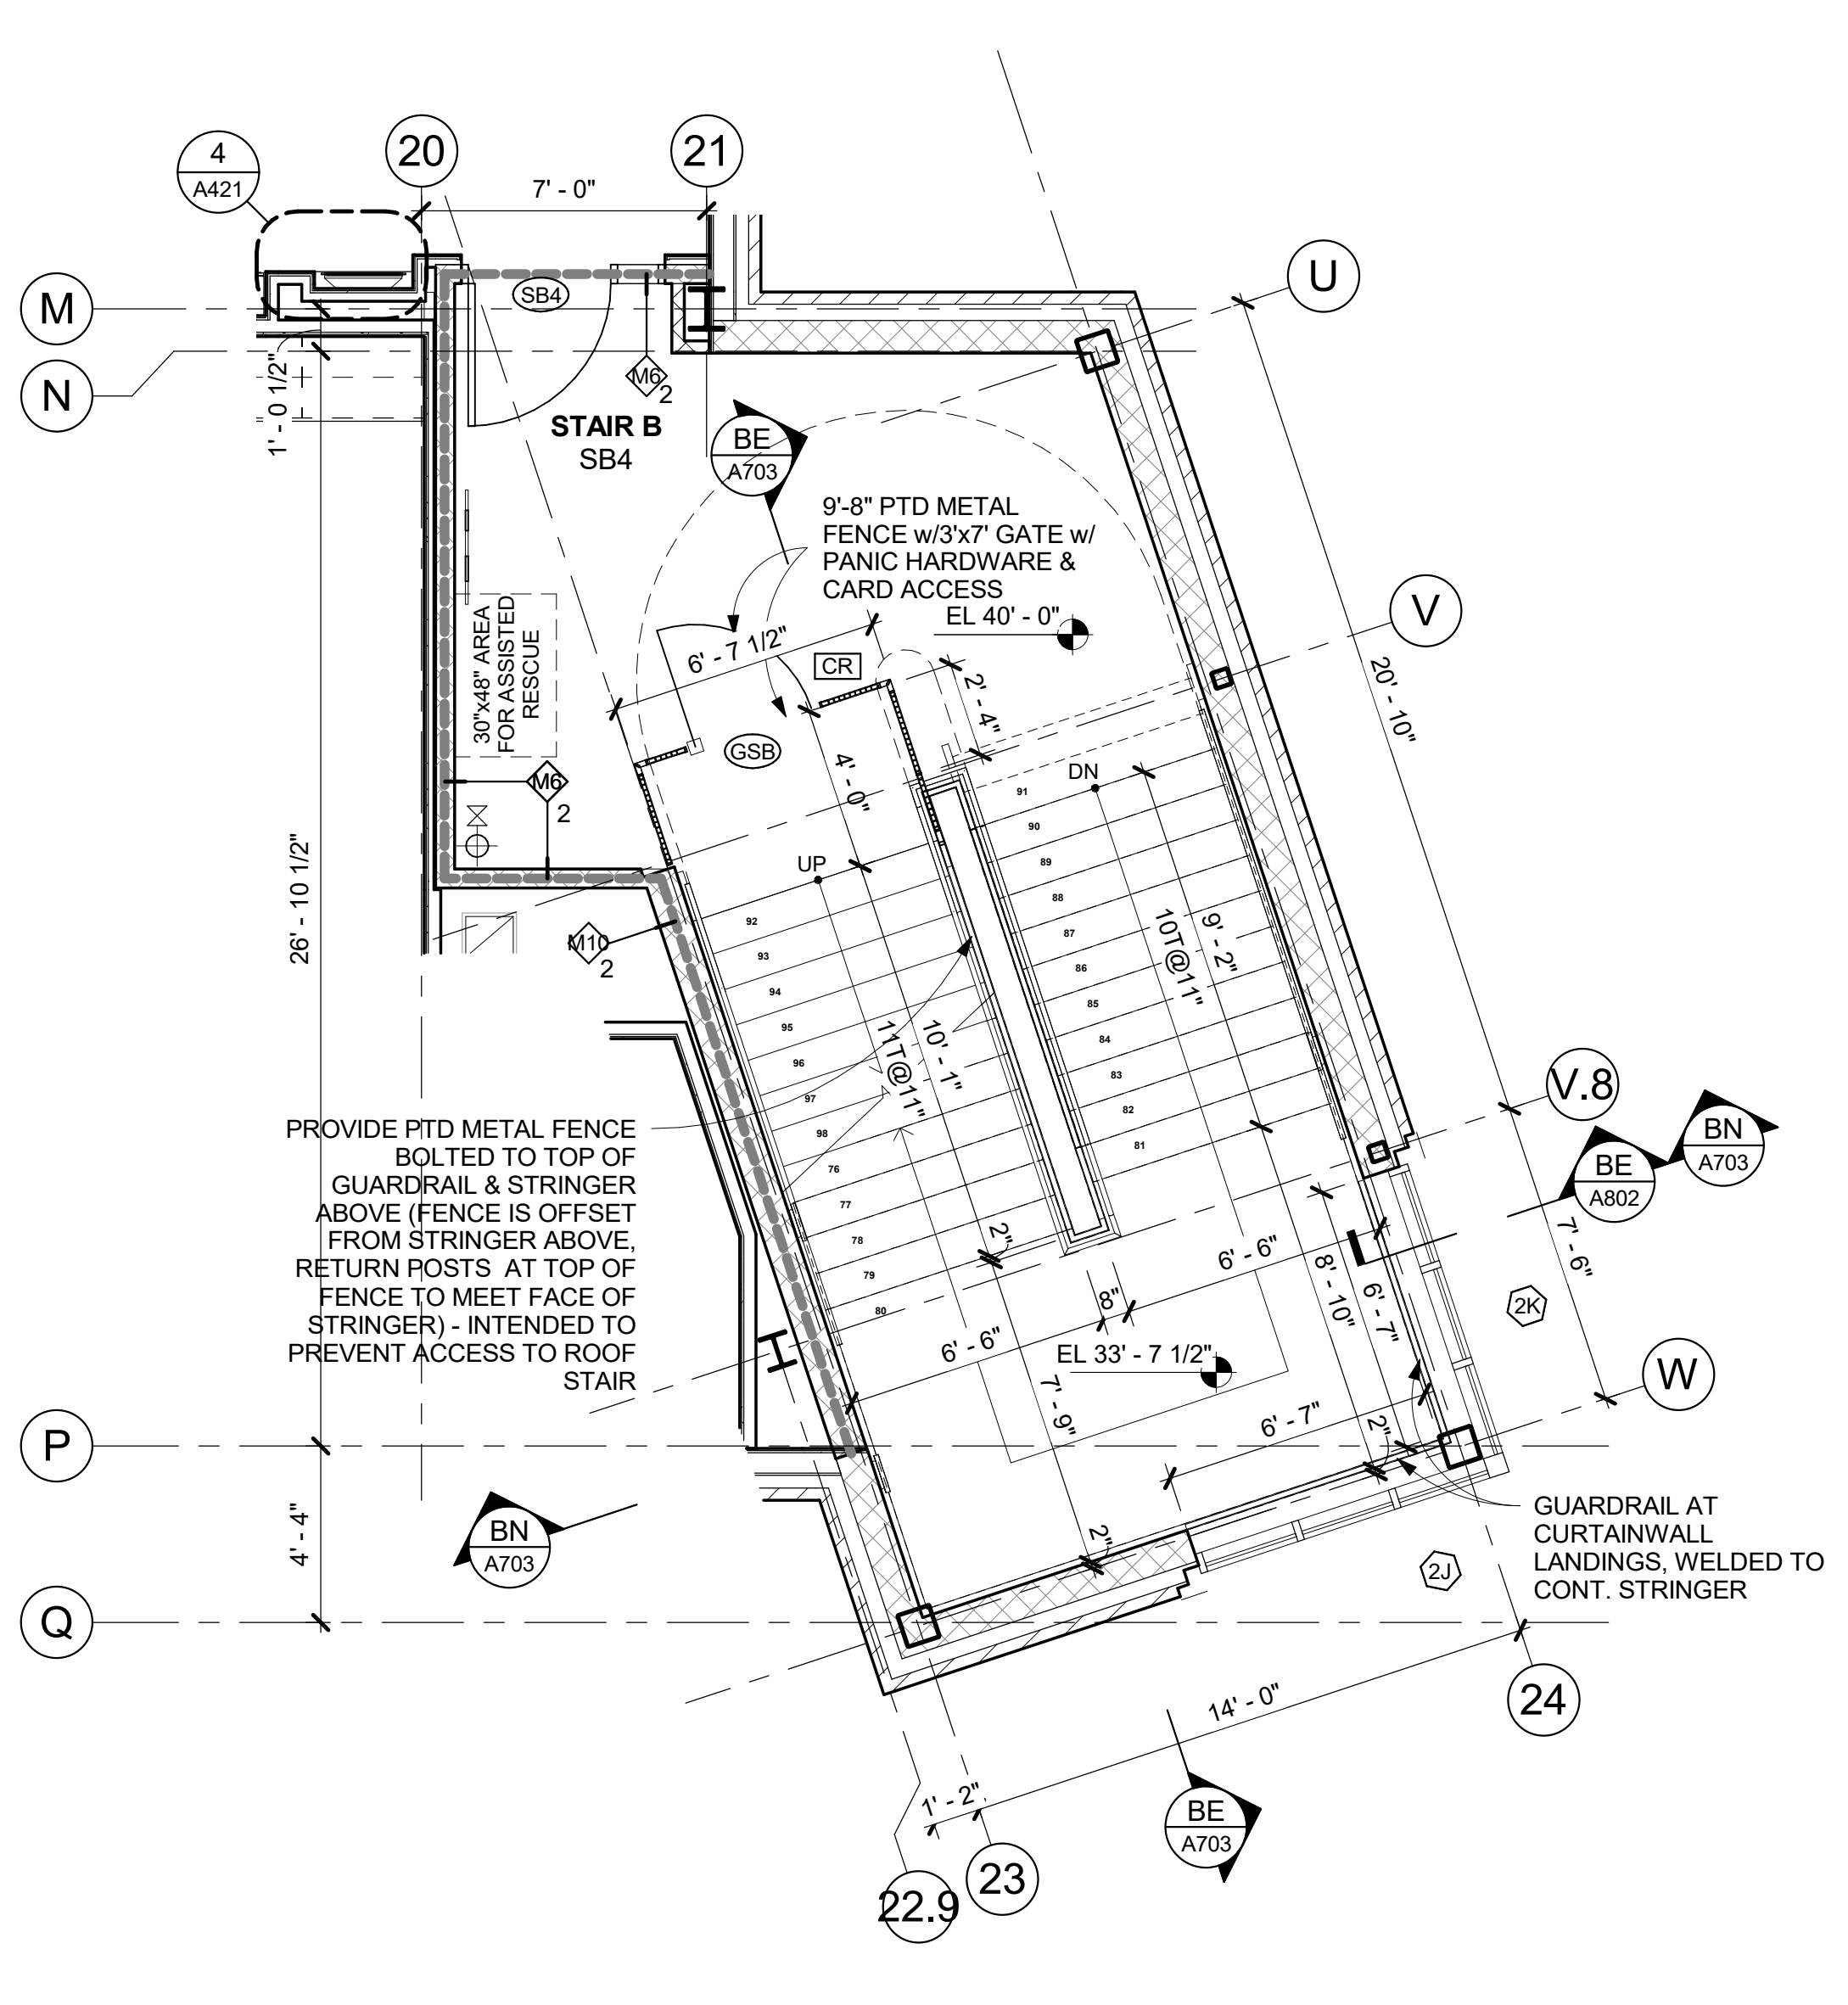


B4 STAIR B - 4th FL PLAN
1/4" = 1'-0"

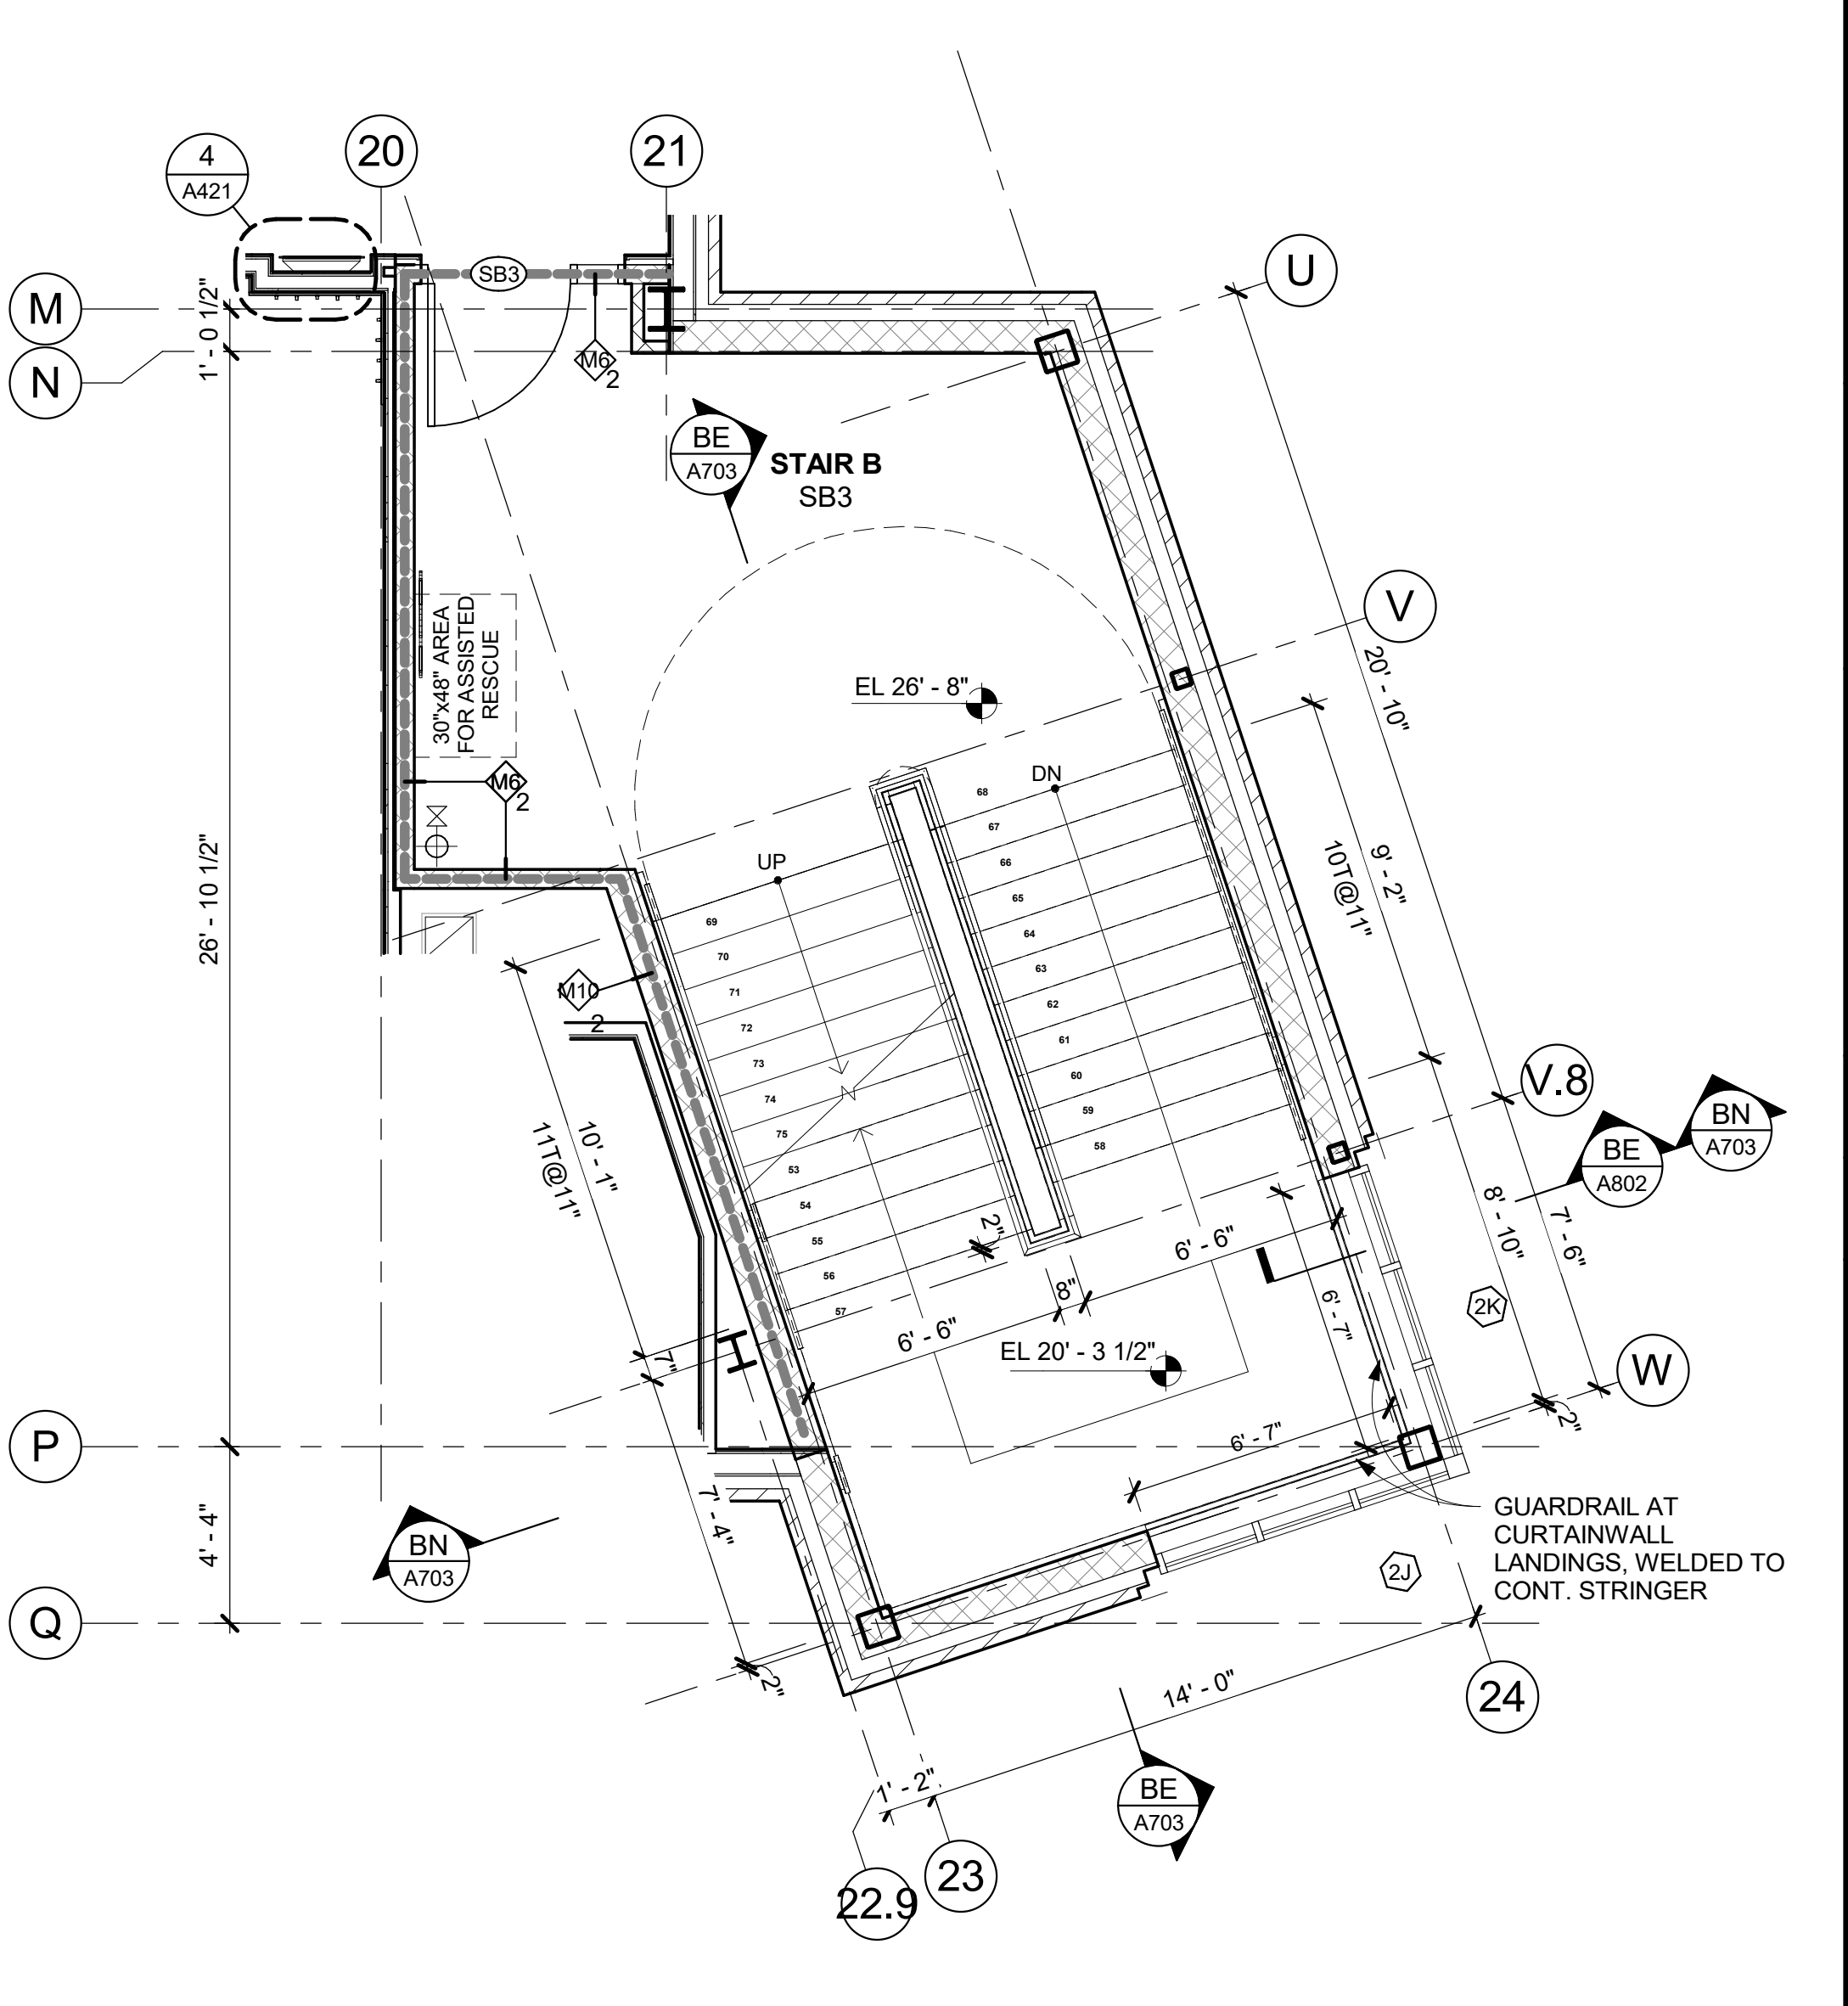


B3 STAIR B - 3rd FL PLAN
1/4" = 1'-0"

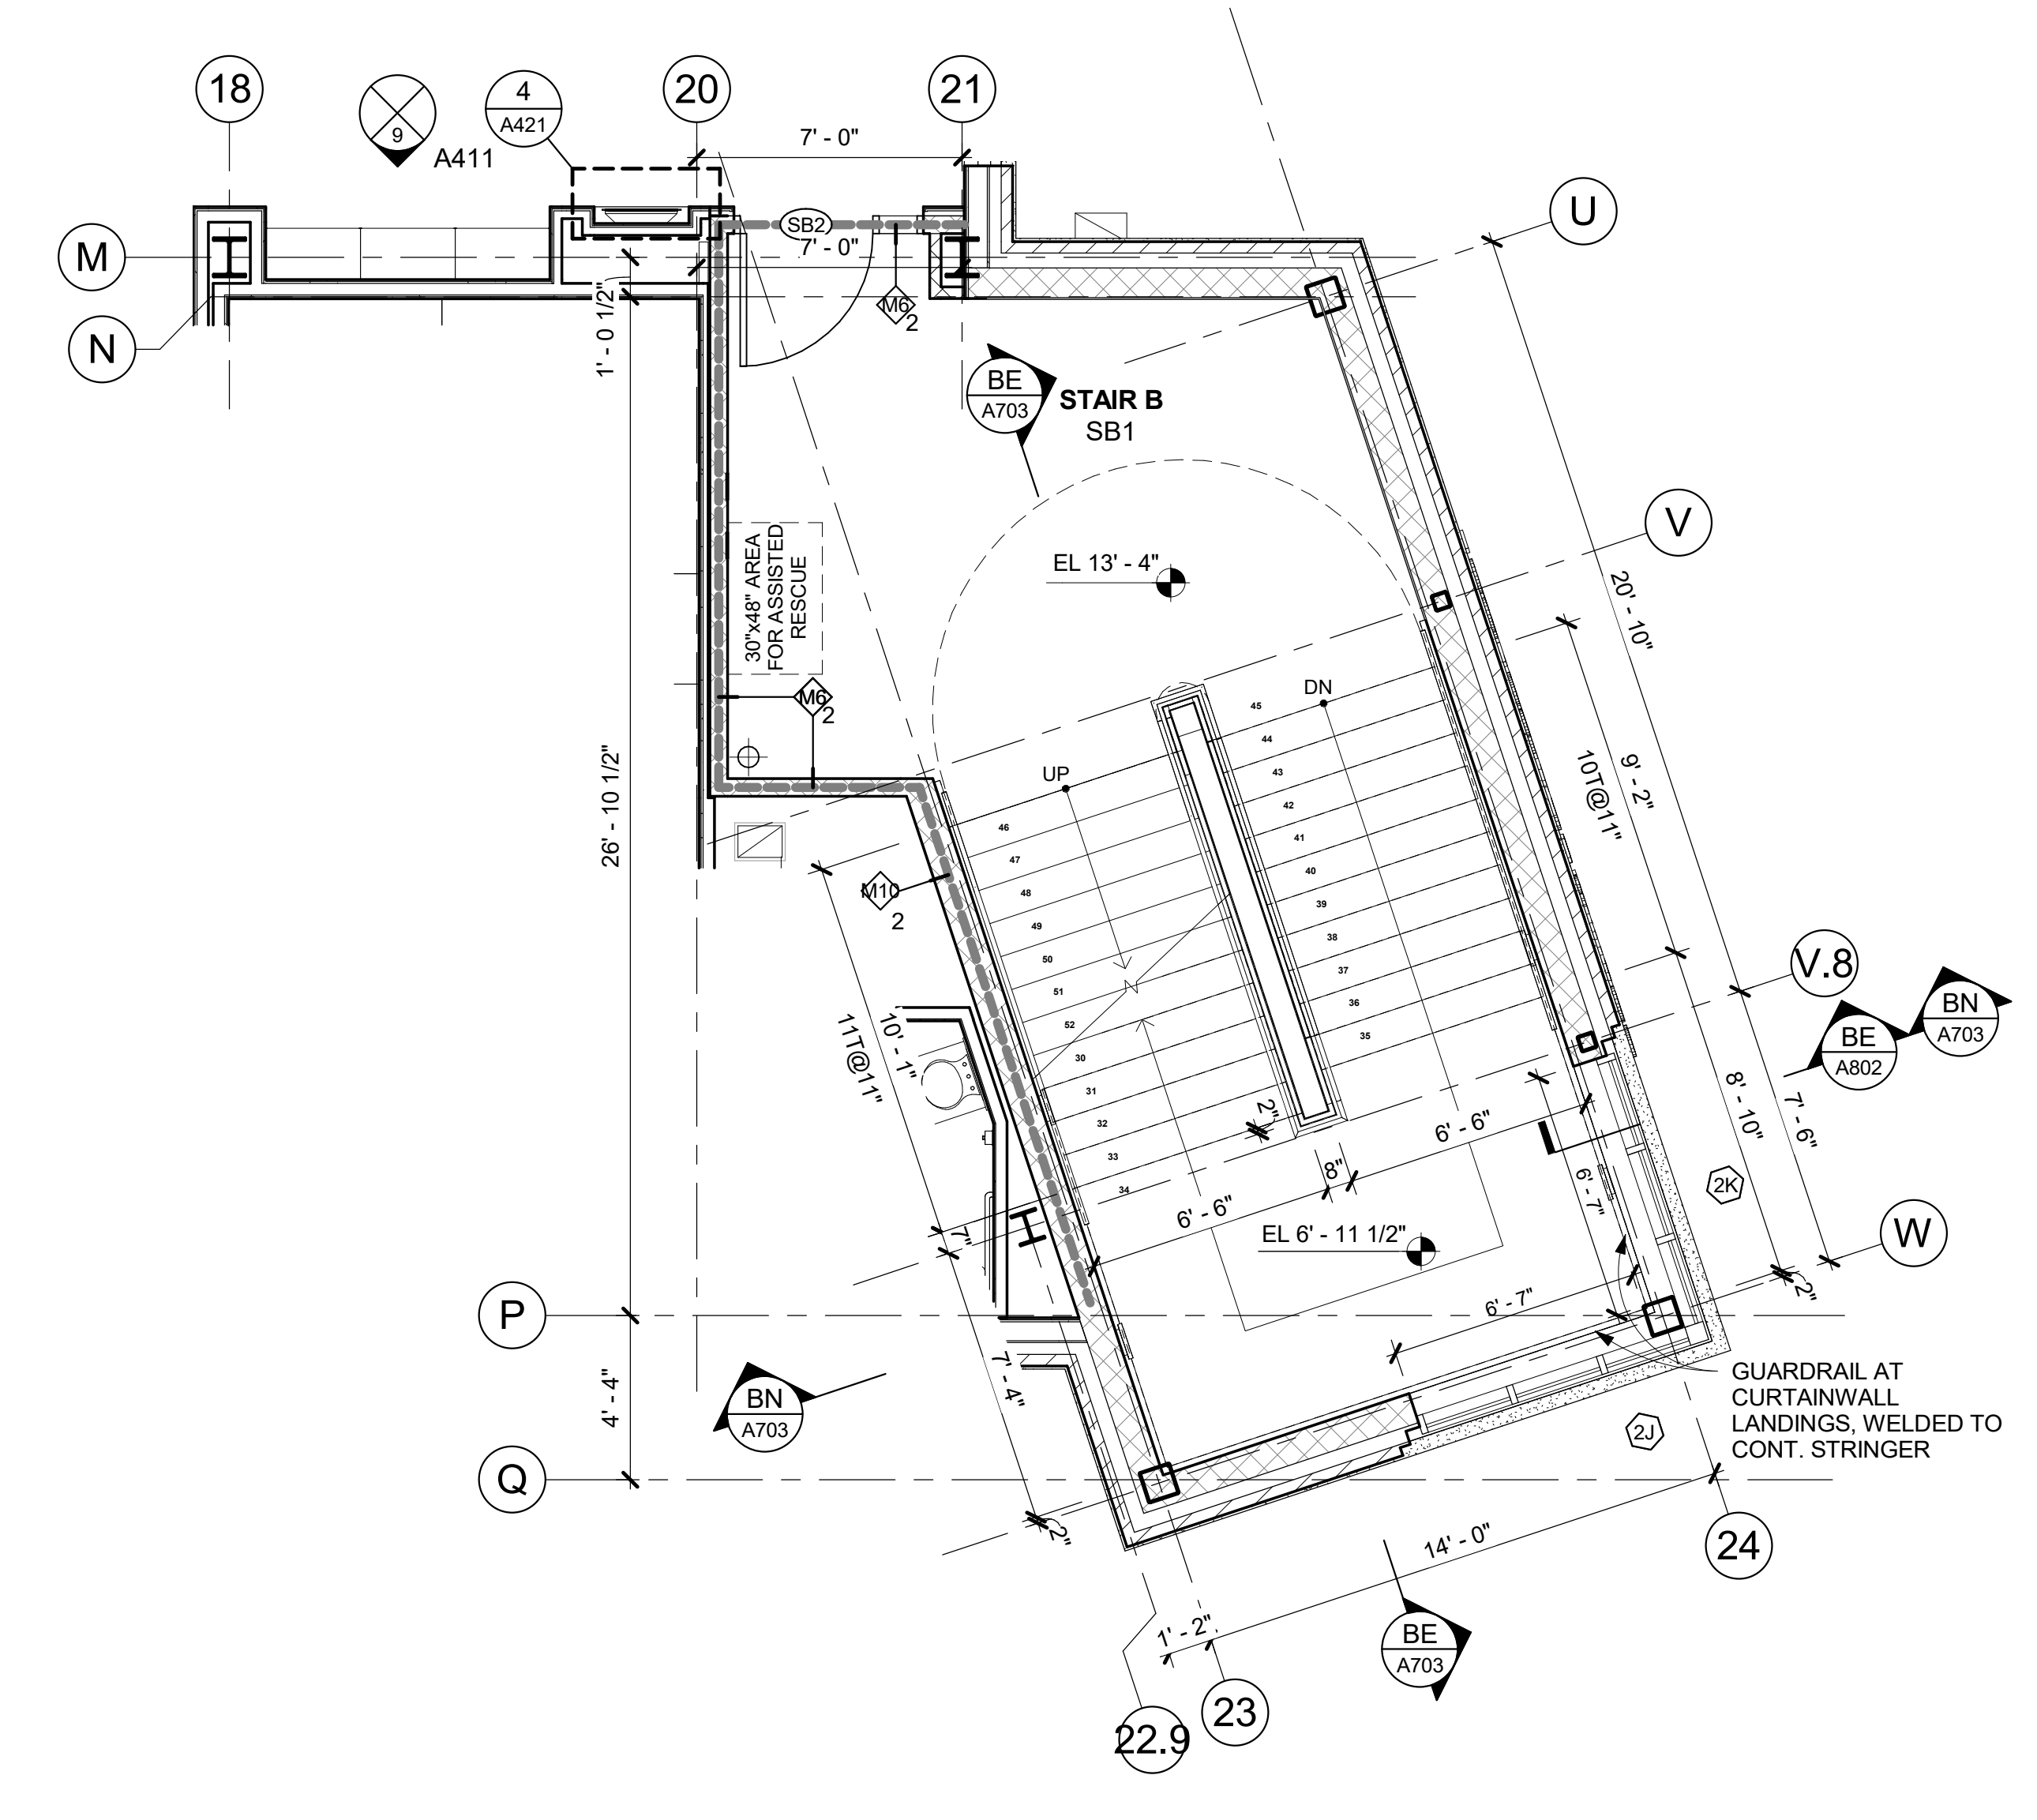

B2 STAIR B - 2nd FL PLAN
1/4" = 1'-0"

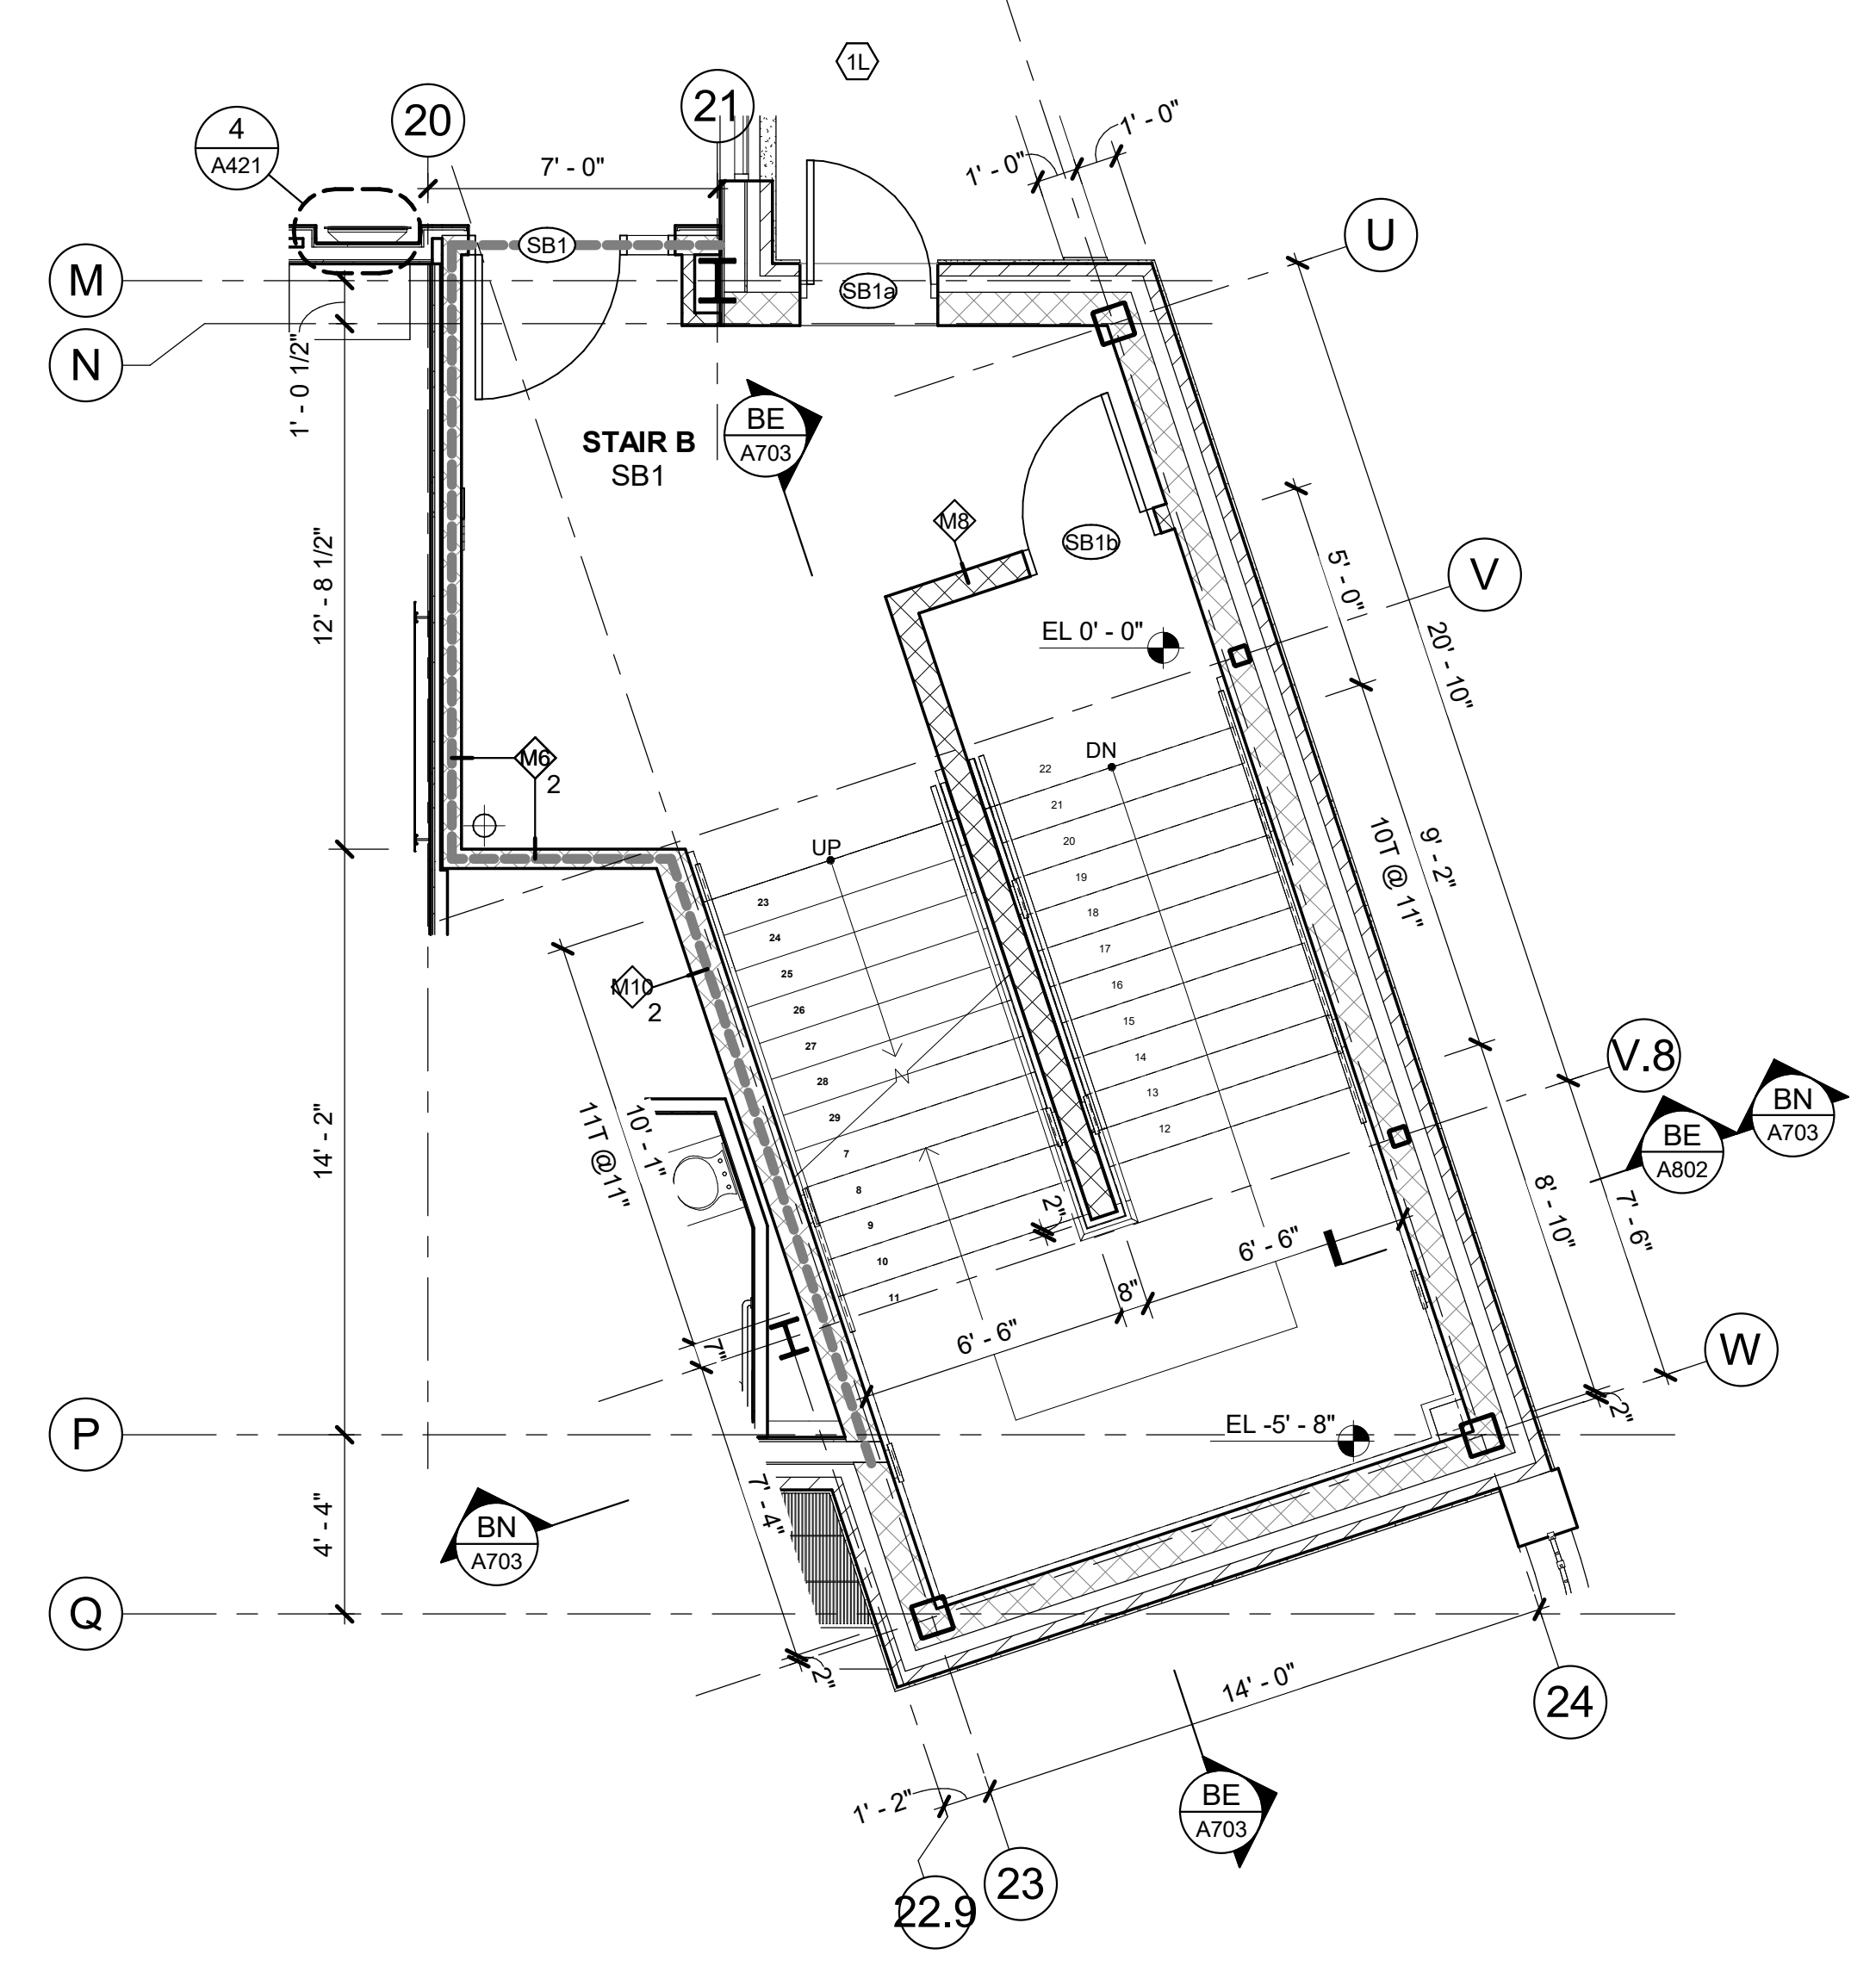

B1 STAIR B - 1st FL PLAN
1/4" = 1'-0"

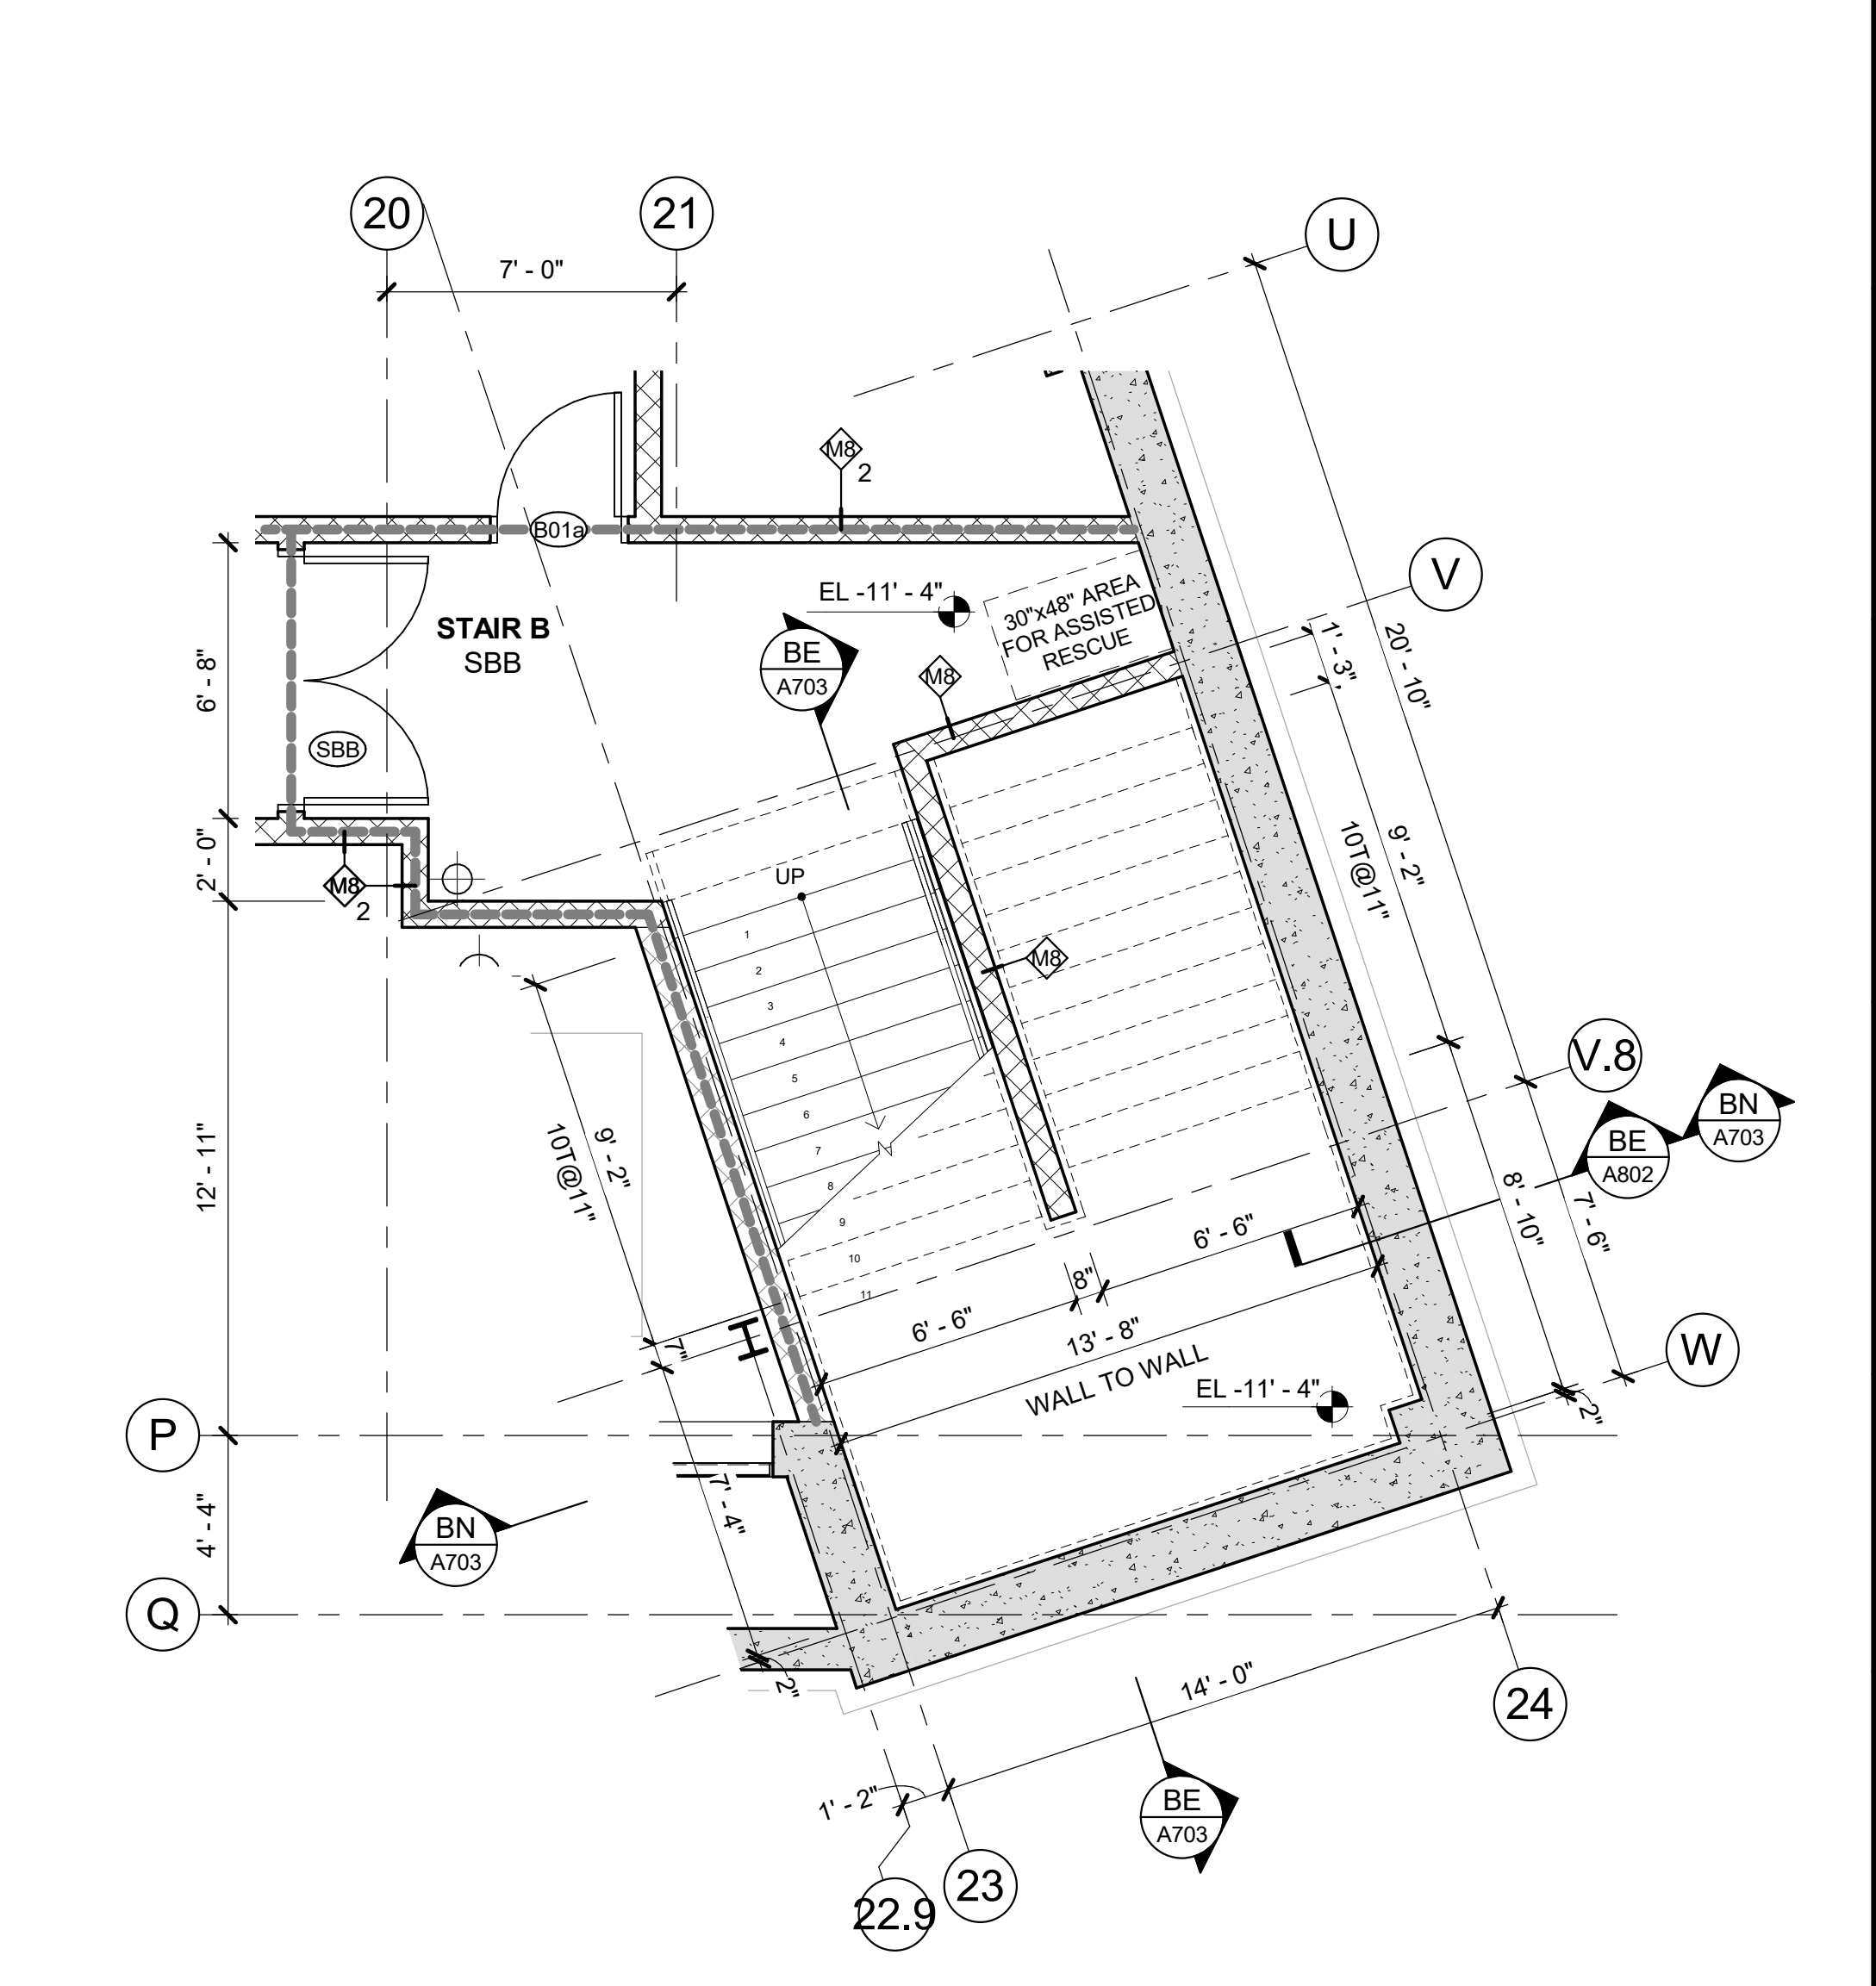

B0 STAIR B - BASEMENT PLAN
1/4" = 1'-0"