

NEW COMMUNITY SCHOOL 35 AT ST DENIS SITE

YONKERS JOINT SCHOOLS CONSTRUCTION BOARD
121 McLean Avenue
Yonkers, NY 10705




NY SED PROJECT CONTROL NO.
66-23-00-01-0-346-001

CONSTRUCTION DOCUMENTS

STAIR NOTES

- NOT ALL STAIR COMPONENTS ARE SHOWN IN STAIR SECTIONS. SEE TYPICAL STAIR DETAILS ON A708 FOR DETAILED INFORMATION.
- UNDERSIDES OF STAIRS & LANDINGS SHALL BE PAINTED.
- ALL HANDRAILS SHALL BE 1 1/2" DIA. STAINLESS STEEL & SHALL BE DOUBLE RAILS.
- ALL NOSINGS SHALL BE ADA COMPLIANT.
- ALL WALL MOUNTED LIGHT FIXTURES, IN STAIRWELLS, SHALL BE 6'-0" A.F.F. SEE STAIR SECTIONS.
- STAIRWELL DIMENSIONS ARE TO FACE OF WALL & OUTSIDE FACE OF STRINGER, VIF PRIOR TO FABRICATION.
- WALL-MOUNTED HANDRAIL ENDS SHALL RETURN TO THE WALL U.N.O. (NOT SHOWN).

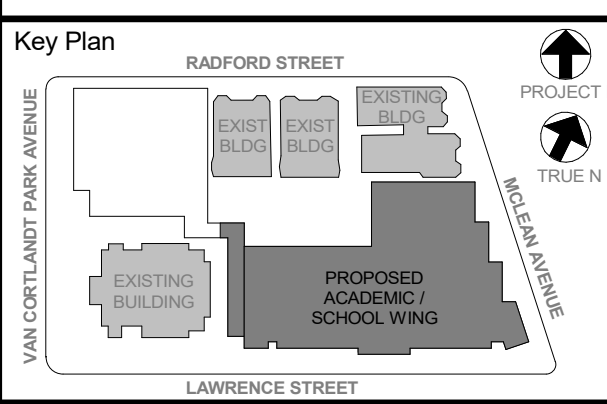

NOTE: ALL LOCAL, REGIONAL, STATEMENTS AND NOTICES OR REPRESENTED BY THIS DRAWING ARE OWNED BY AND ARE THE PROPERTY OF KGD ARCHITECTS, PC. ANY REUSE OR REPRODUCTION OF THIS DRAWING FOR USE ON THIS PROJECT, WITHOUT THE WRITTEN PERMISSION OF KGD ARCHITECTS, PC, IS STRICTLY PROHIBITED. ANY REUSE OR REPRODUCTION OF THIS DRAWING FOR USE ON OTHER PROJECTS WITHOUT THE WRITTEN PERMISSION OF KGD ARCHITECTS, PC, IS STRICTLY PROHIBITED.

ALL DIMENSIONS ON THIS DRAWING SHALL HAVE PRECEDENCE OVER UNLESS OTHERWISE SPECIFIED. CONTRACTOR SHALL VERIFY ALL ACTUAL DIMENSIONS AND CONDITIONS ON THE JOB AND THE ARCHITECT MUST BE NOTIFIED OF ANY DISCREPANCIES IMMEDIATELY UPON DISCOVERY. ANY DISCREPANCIES MUST BE SUBMITTED TO THIS OFFICE FOR APPROVAL BEFORE PROCEEDING WITH FABRICATION.


ALL DIMENSIONS ON THIS DRAWING SHALL HAVE PRECEDENCE OVER UNLESS OTHERWISE SPECIFIED. CONTRACTOR SHALL VERIFY ALL ACTUAL DIMENSIONS AND CONDITIONS ON THE JOB AND THE ARCHITECT MUST BE NOTIFIED OF ANY DISCREPANCIES IMMEDIATELY UPON DISCOVERY. ANY DISCREPANCIES MUST BE SUBMITTED TO THIS OFFICE FOR APPROVAL BEFORE PROCEEDING WITH FABRICATION.

Professional Seal


No.	Date	Issue
5	11/01/2021	ISSUE FOR BID
3	07/14/2021	CONSTRUCTION DOCUMENTS - NYSED
2	12/15/2020	DESIGN DEVELOPMENT

STAIR "C" PLANS & SECTIONS

Job No.	2019-1026	Date	12/15/2020
Scale	AS NOTED	Drawn / Checked	-/-
Sheet Number	A704		

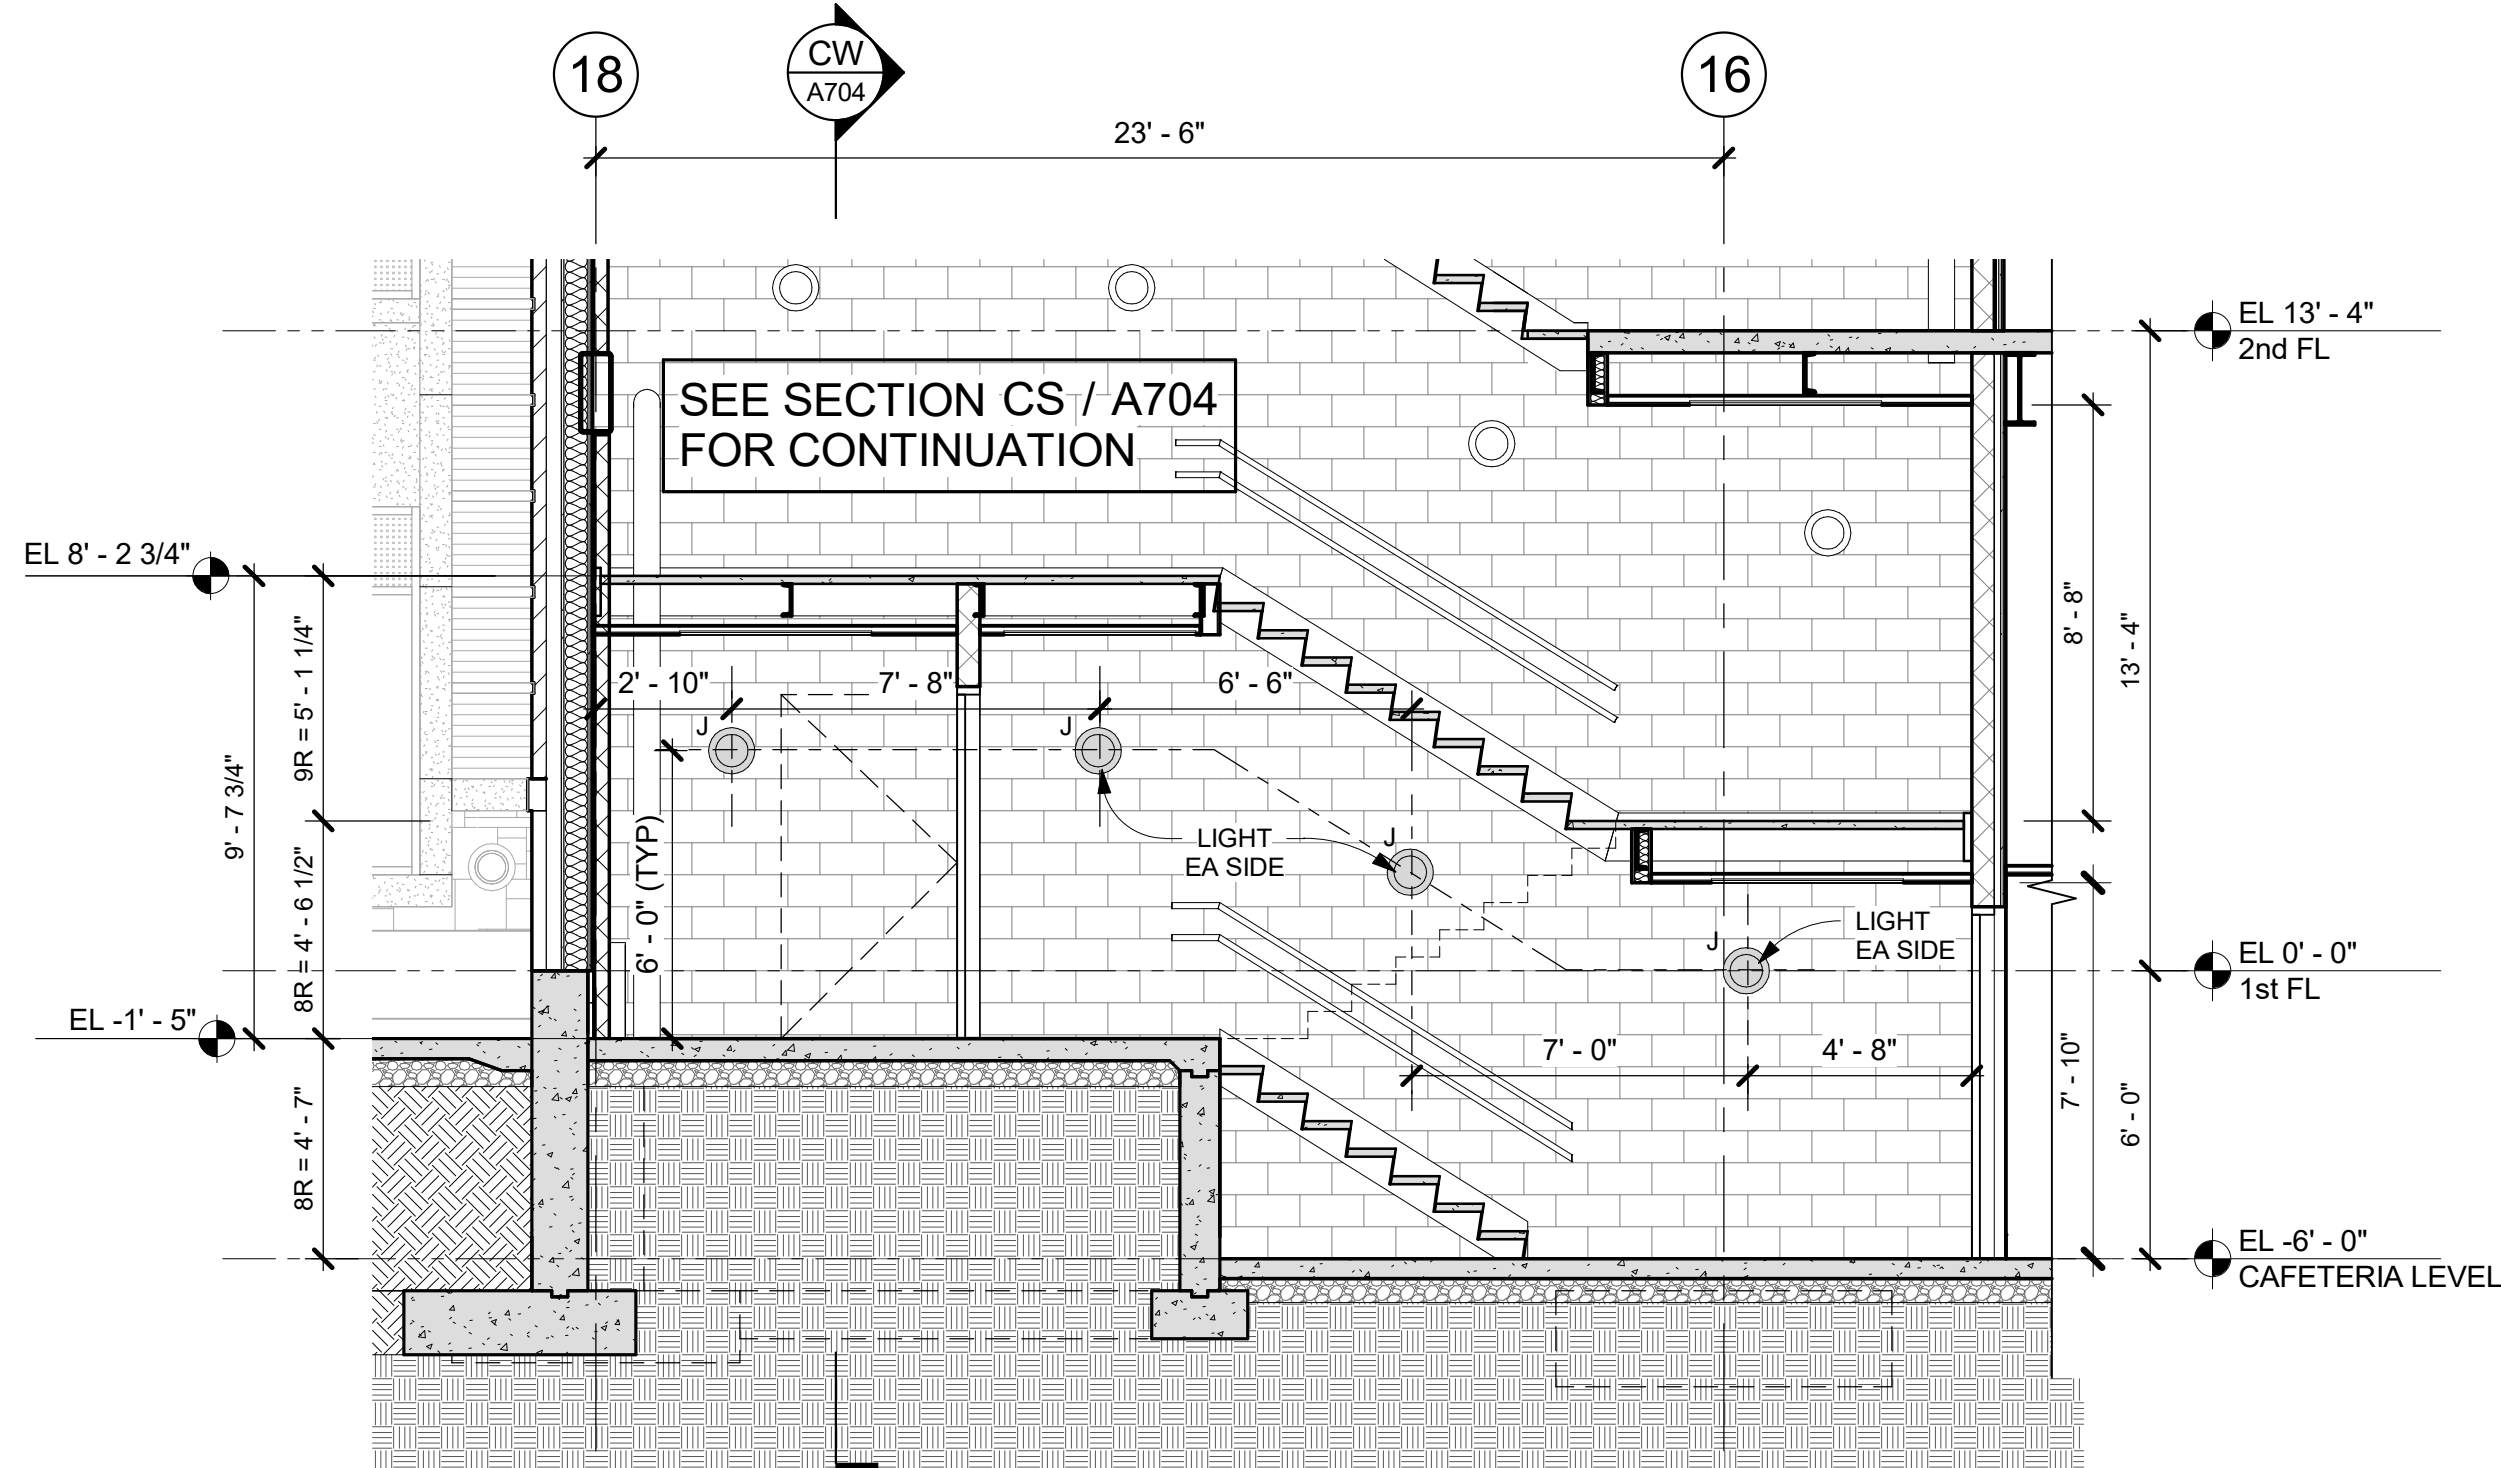


CS STAIR C - SECTION S - TO CAFE.
1/4" = 1'-0"

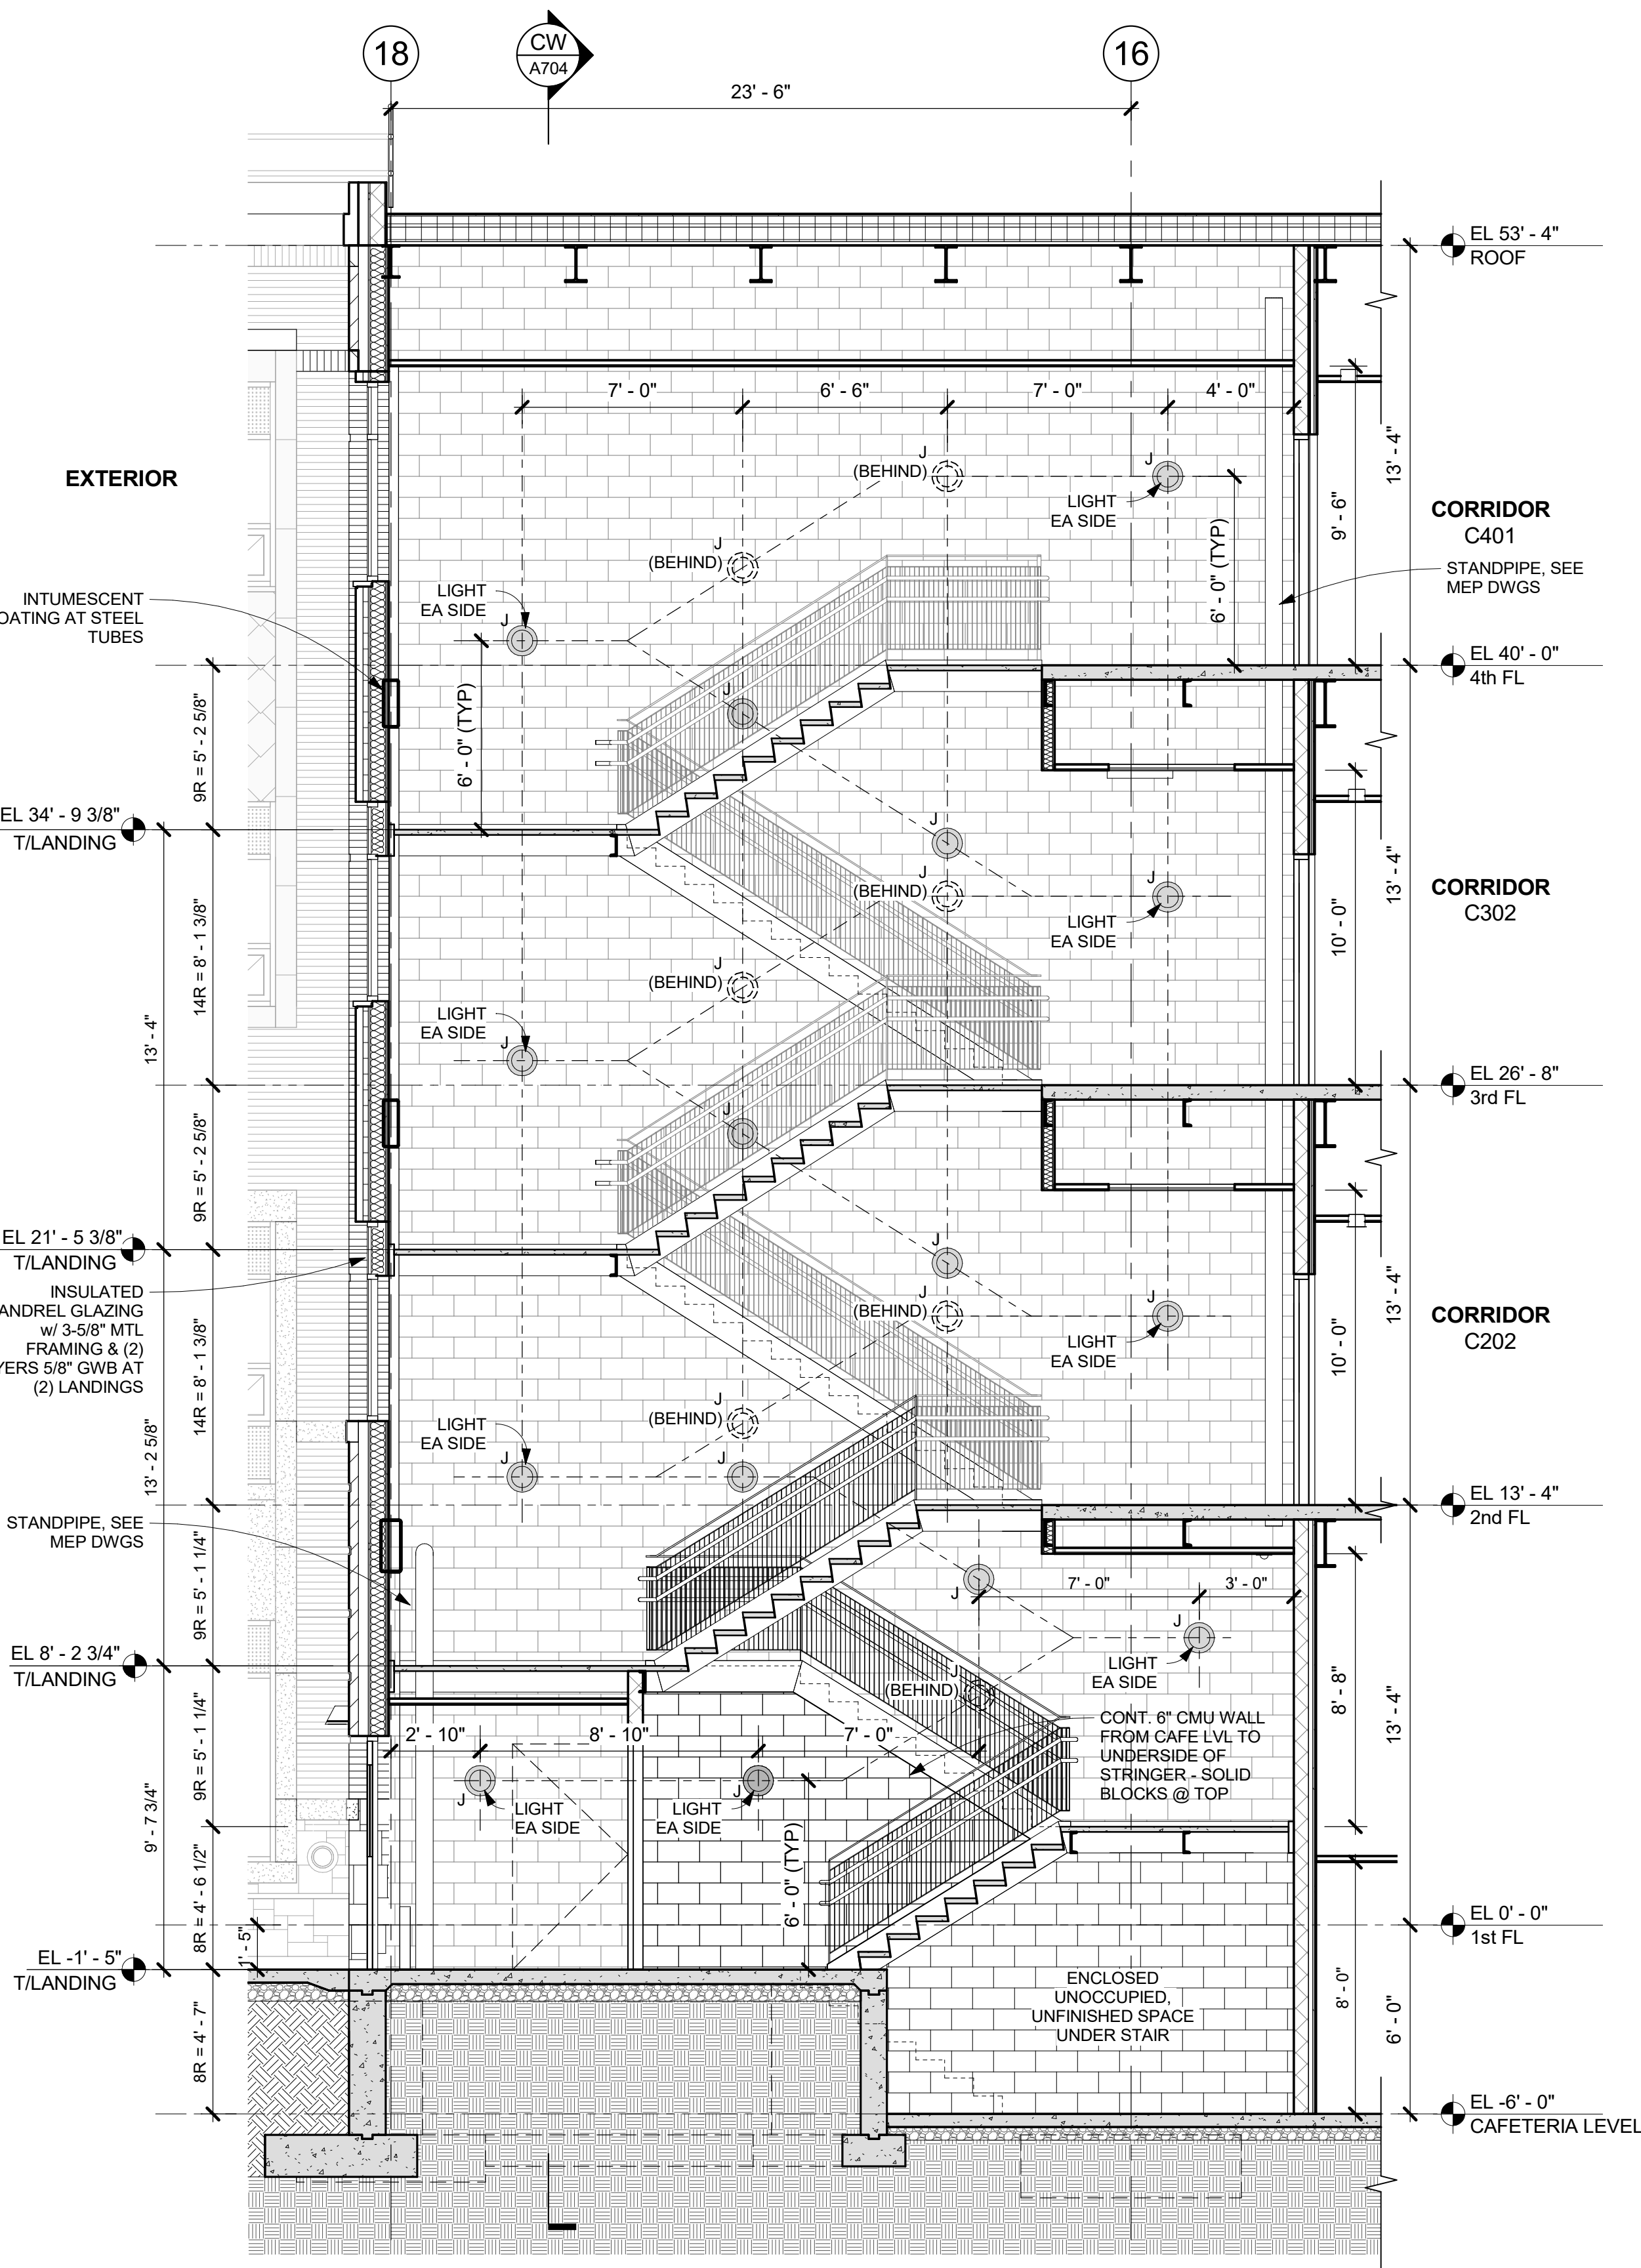


CS STAIR C - SECTION S
1/4" = 1'-0"


CW STAIR C - SECTION W
1/4" = 1'-0"

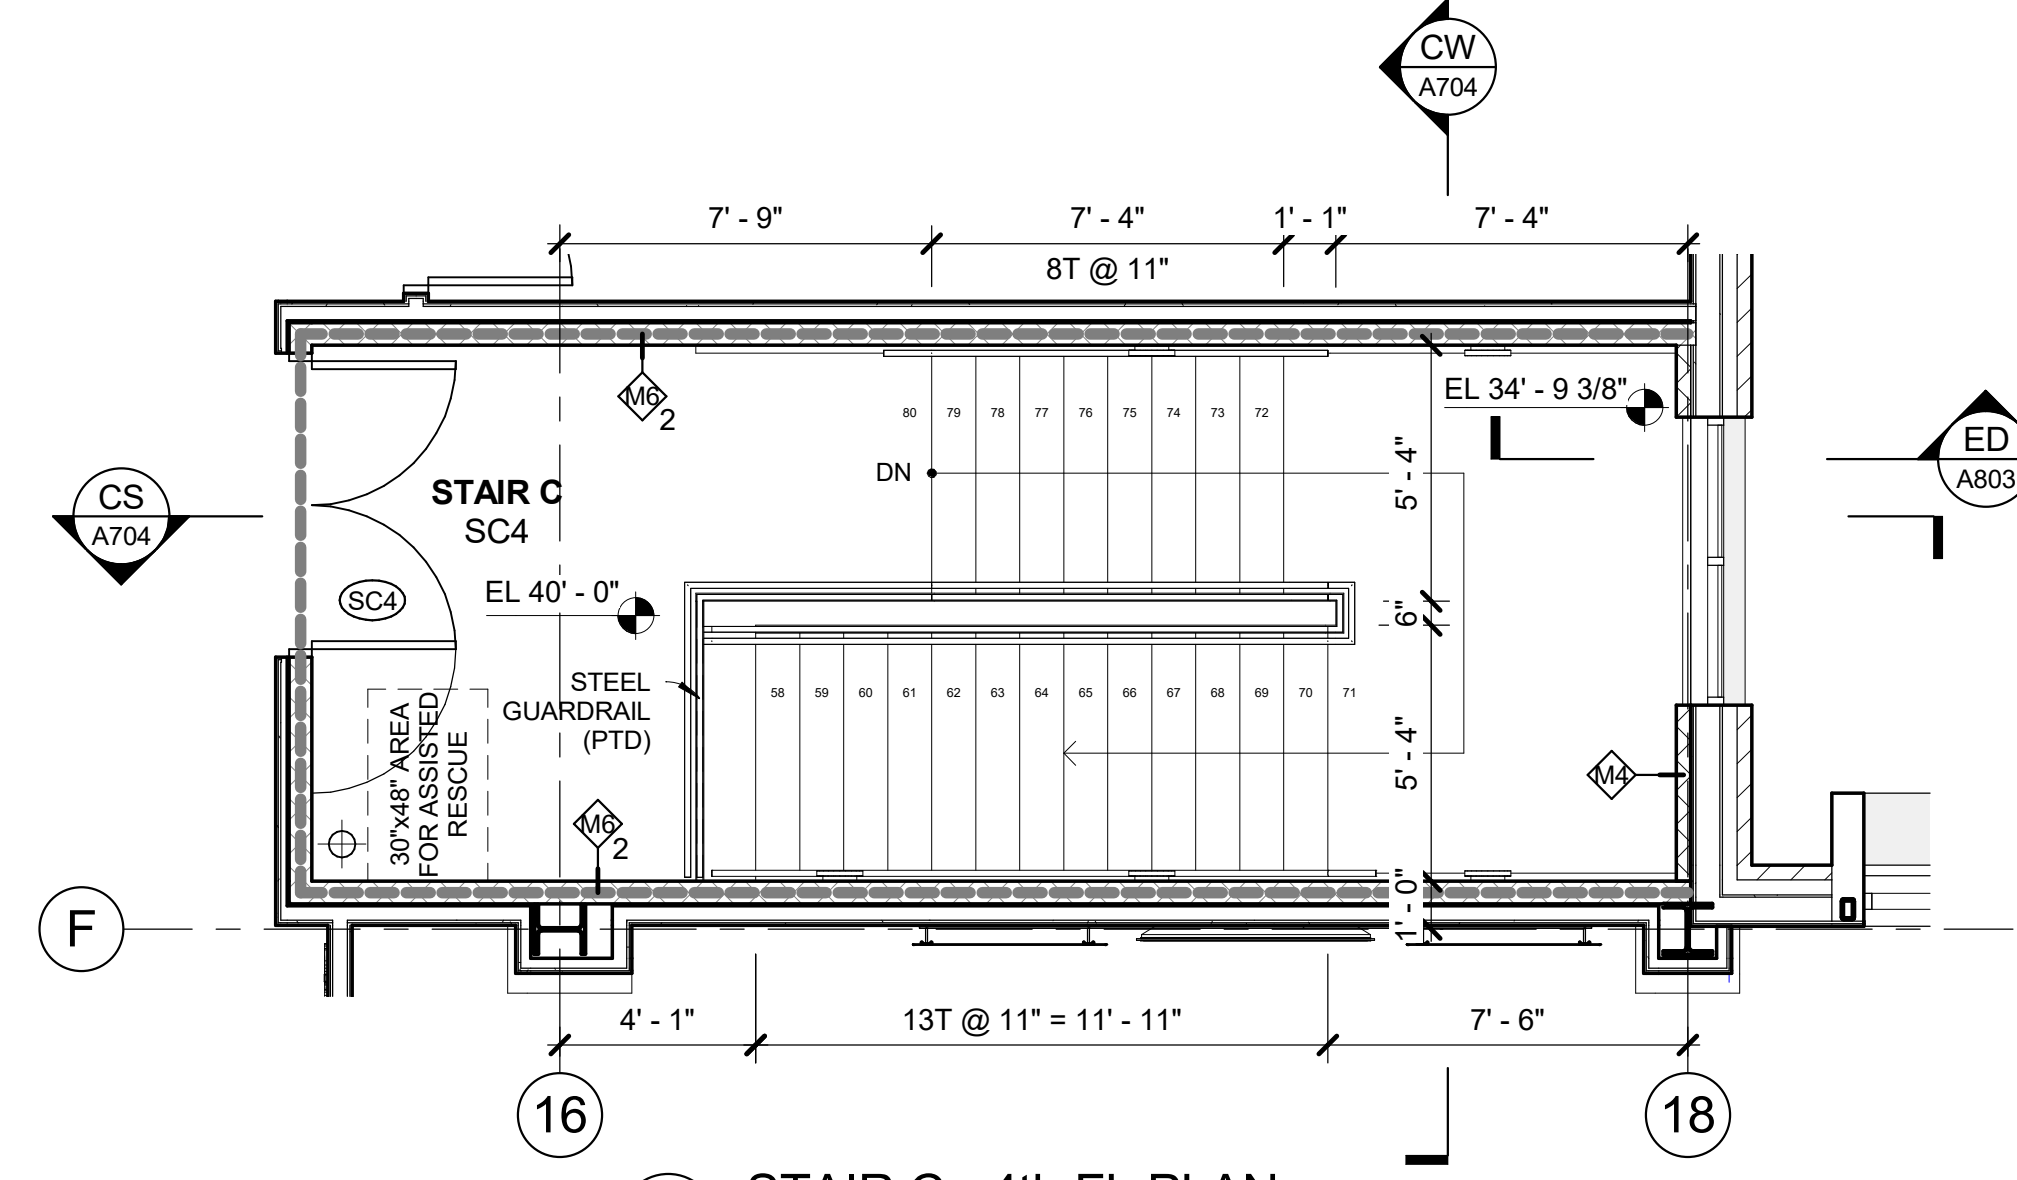


C4 STAIR C - 4th FL PLAN
1/4" = 1'-0"

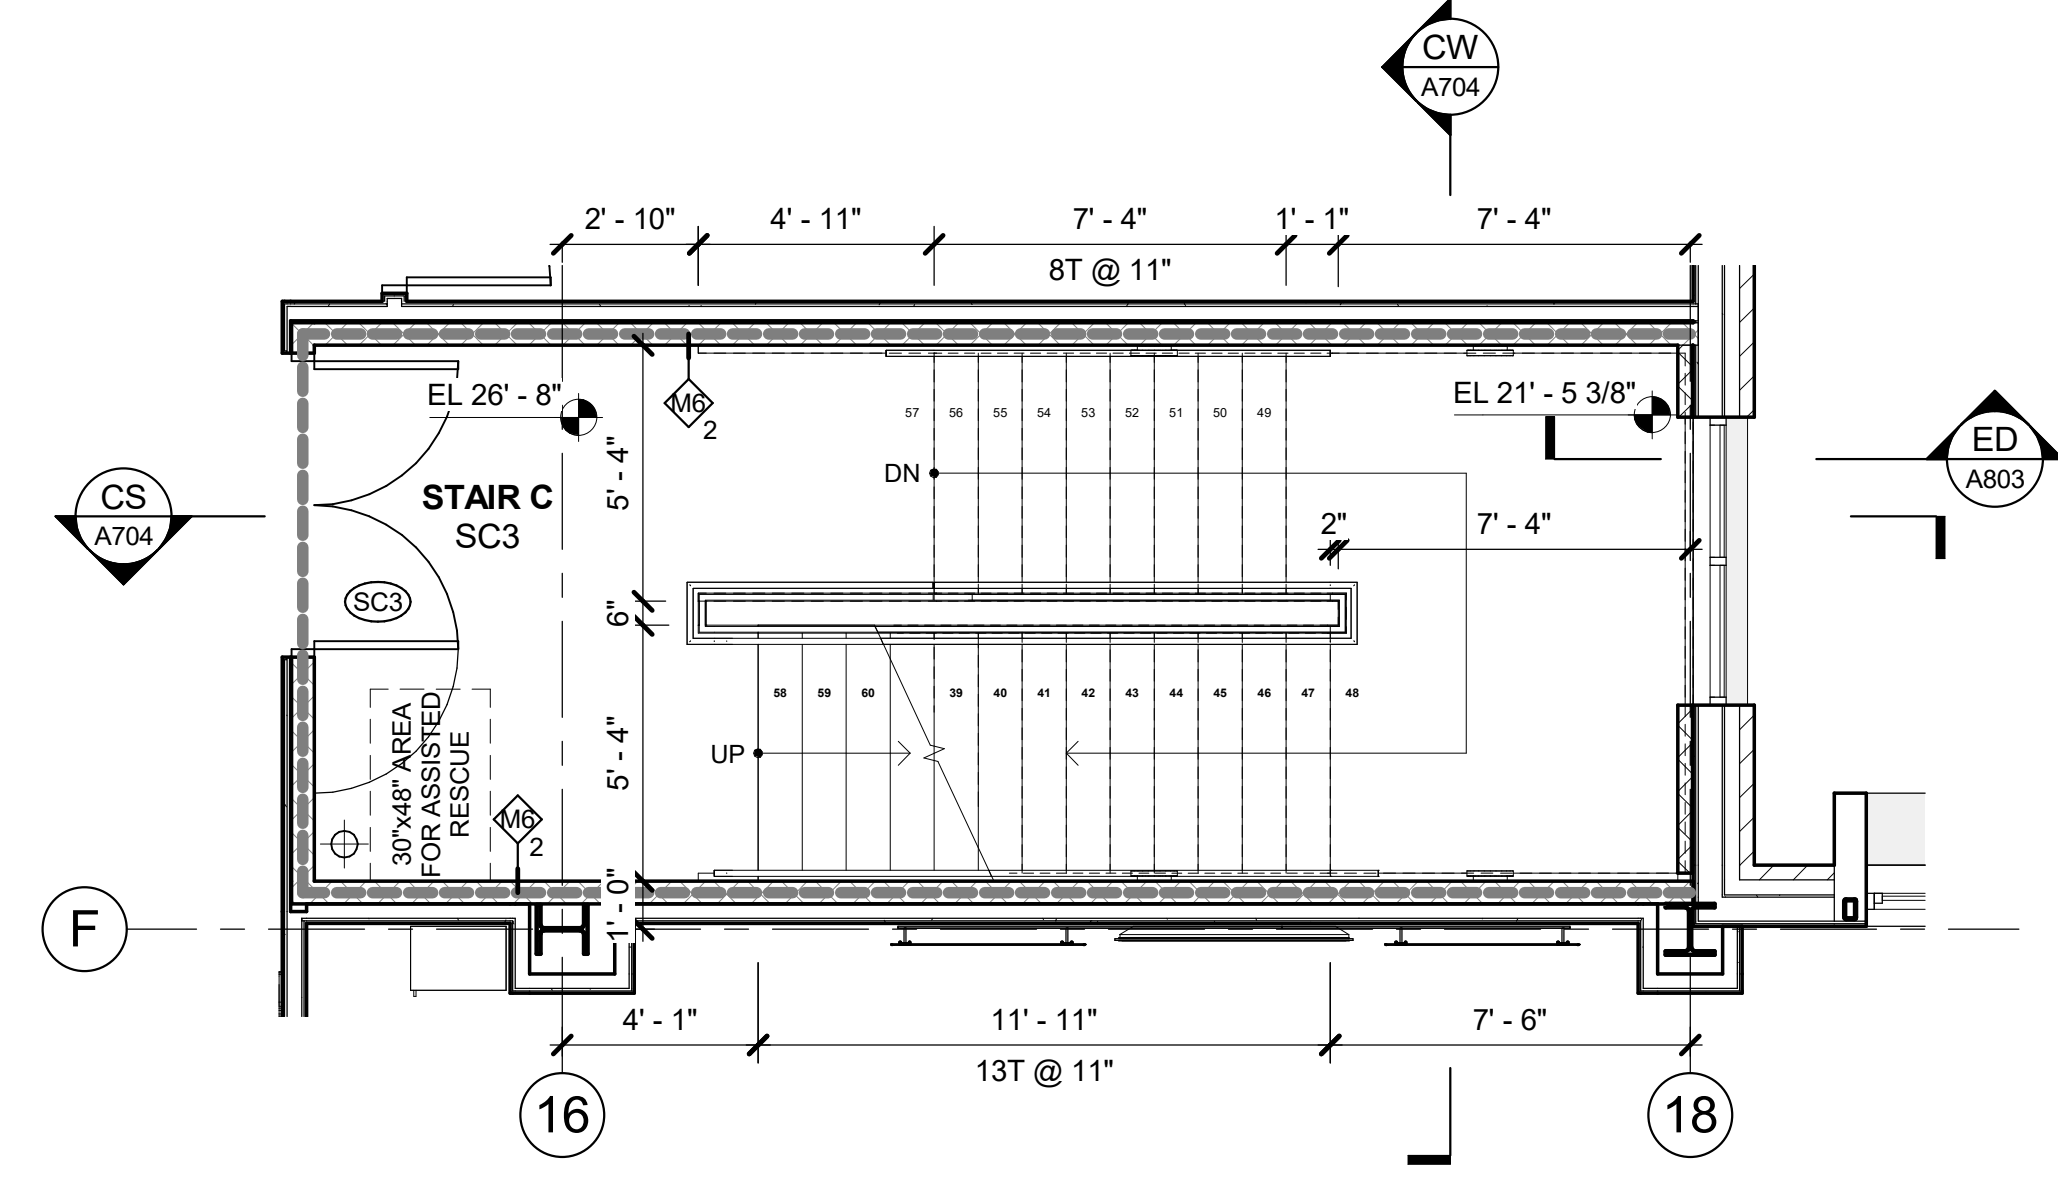


C3 STAIR C - 3rd FL PLAN
1/4" = 1'-0"

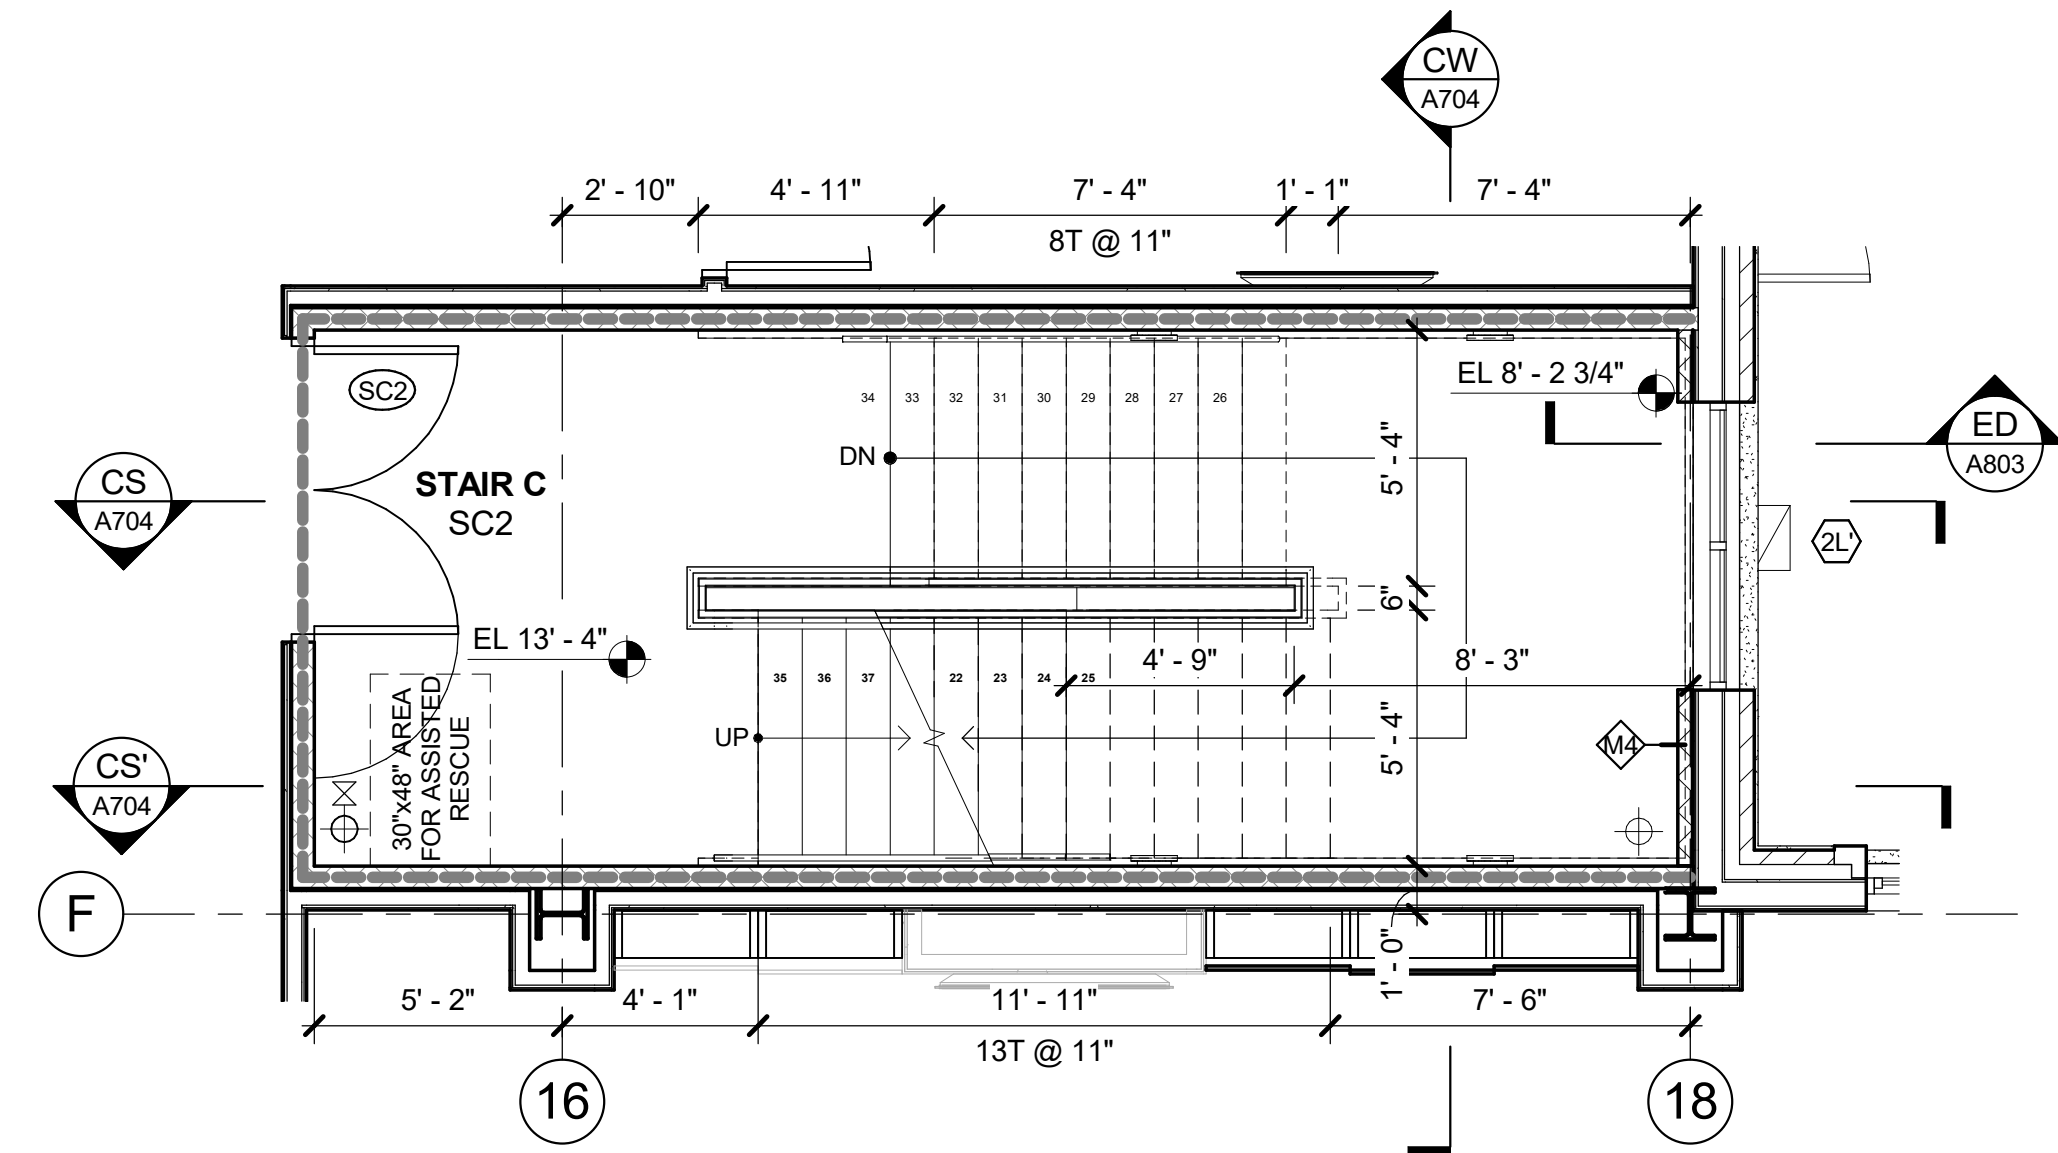


C2 STAIR C - 2nd FL PLAN
1/4" = 1'-0"

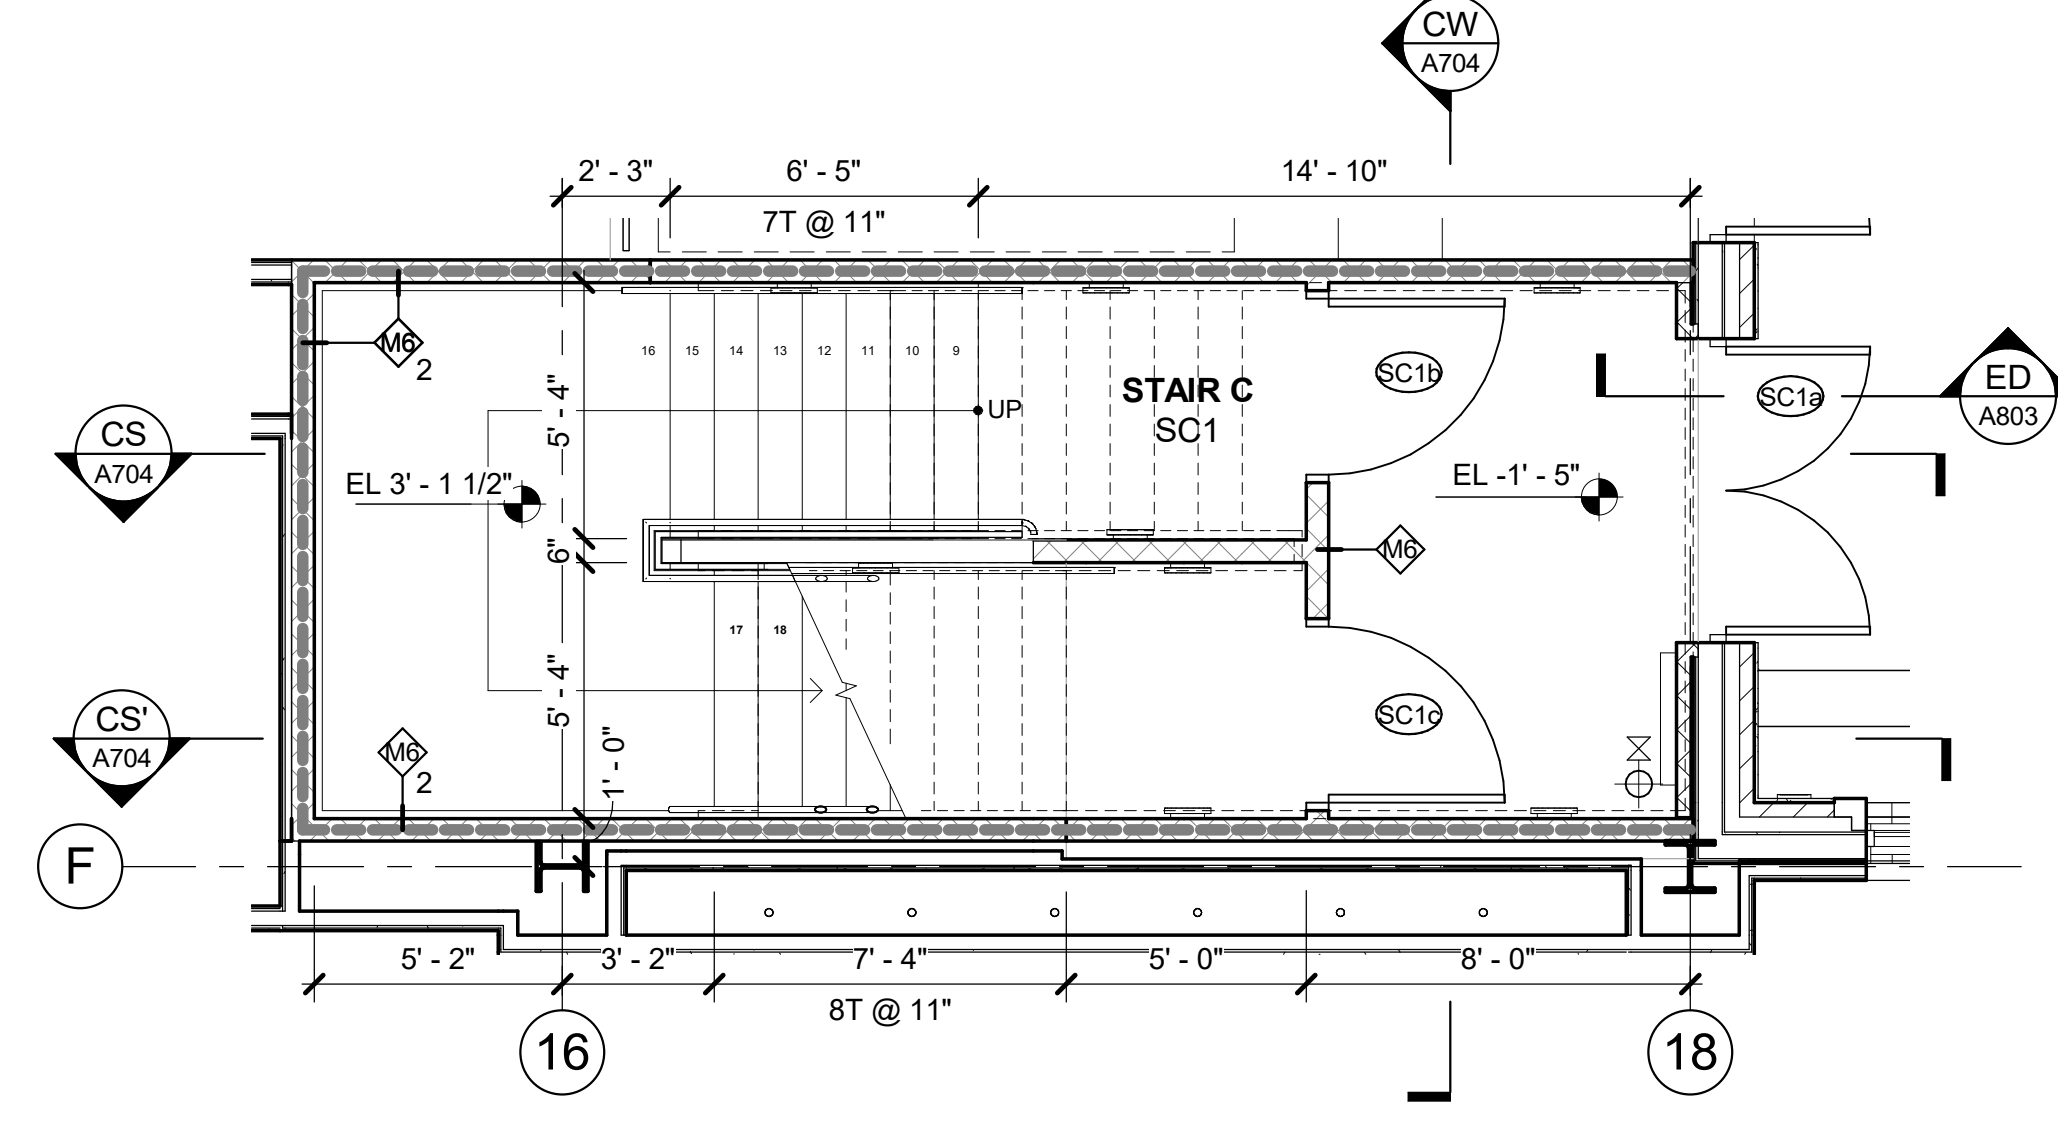

C1L STAIR C - 1st FL LANDING PLAN
1/4" = 1'-0"

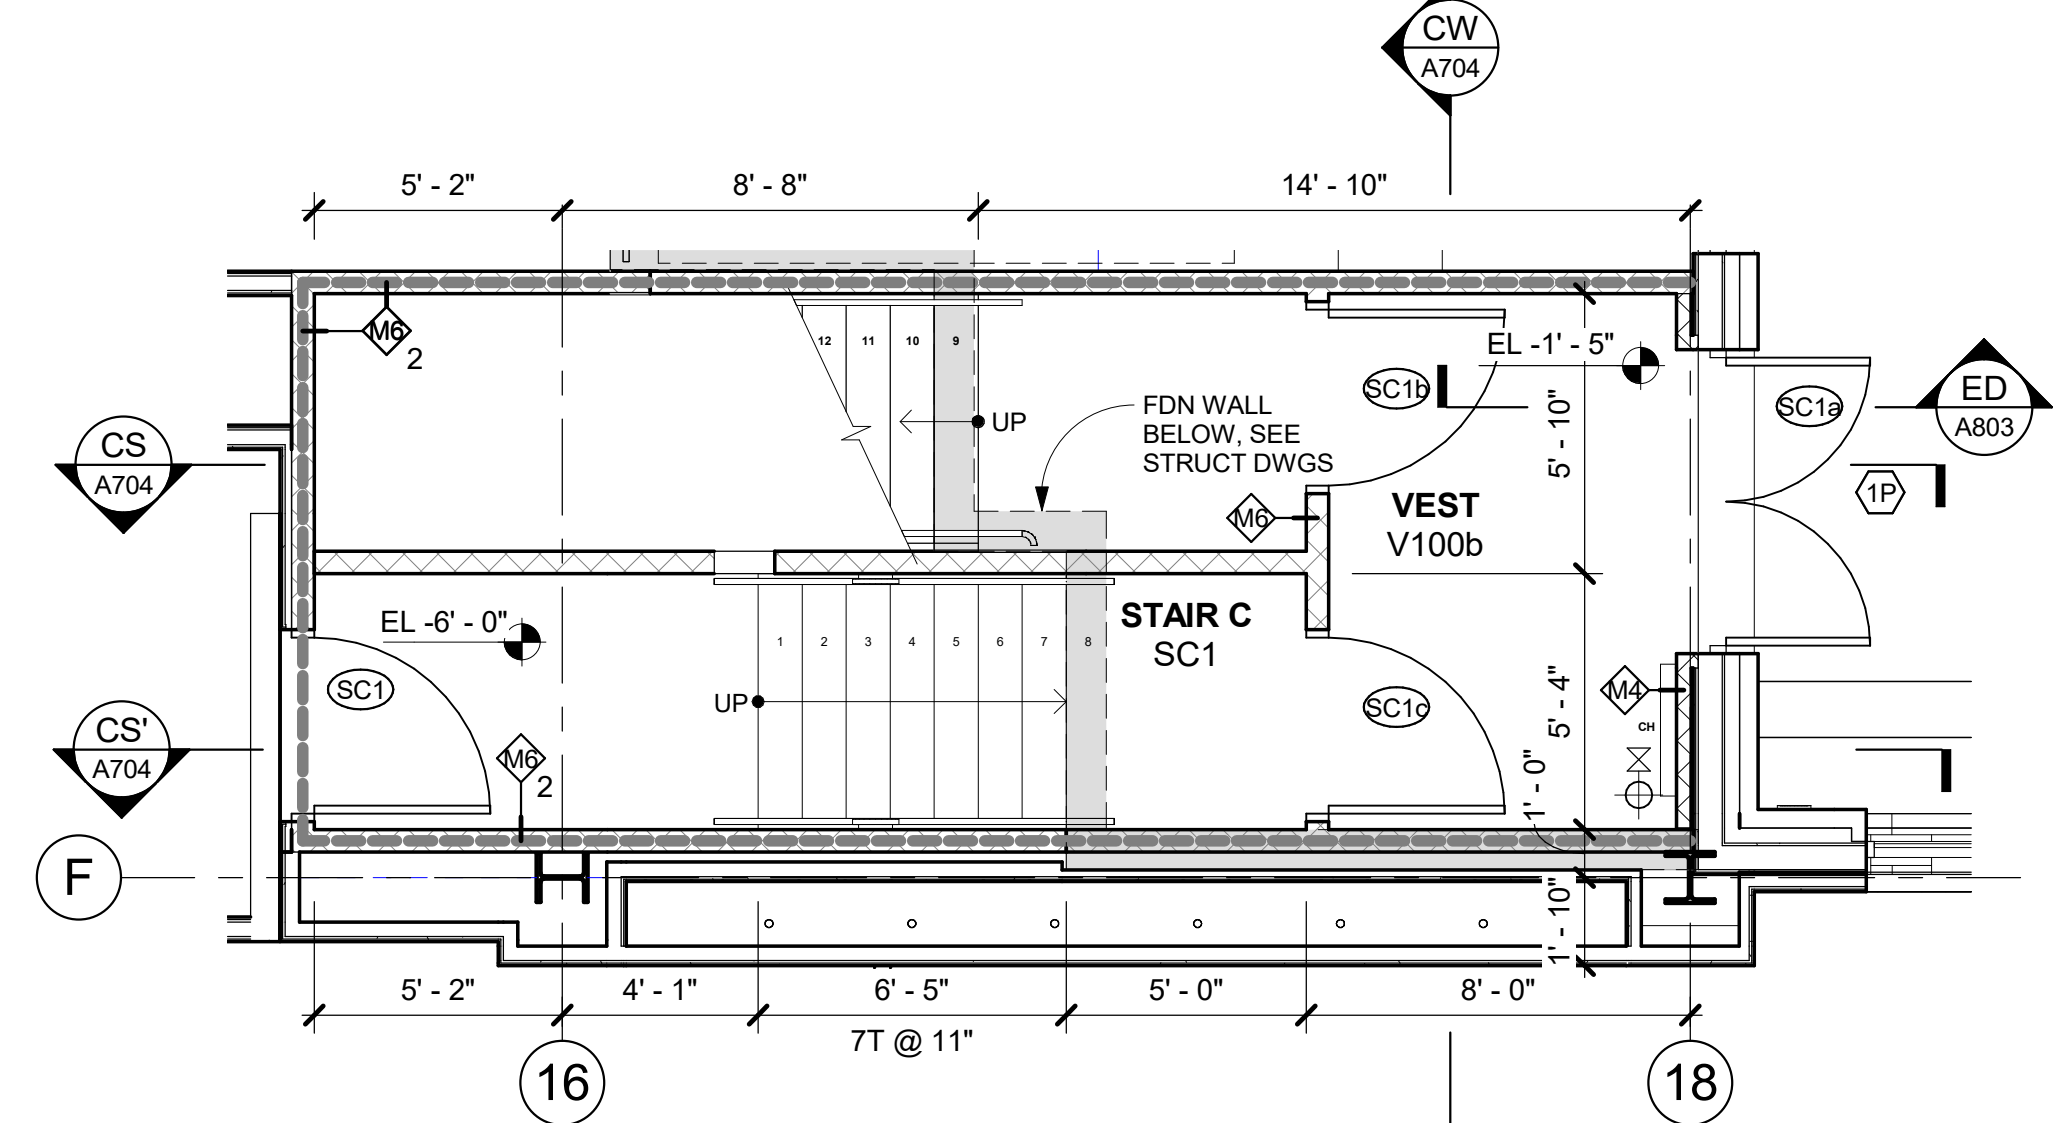

C1 STAIR C - 1st FL PLAN
1/4" = 1'-0"

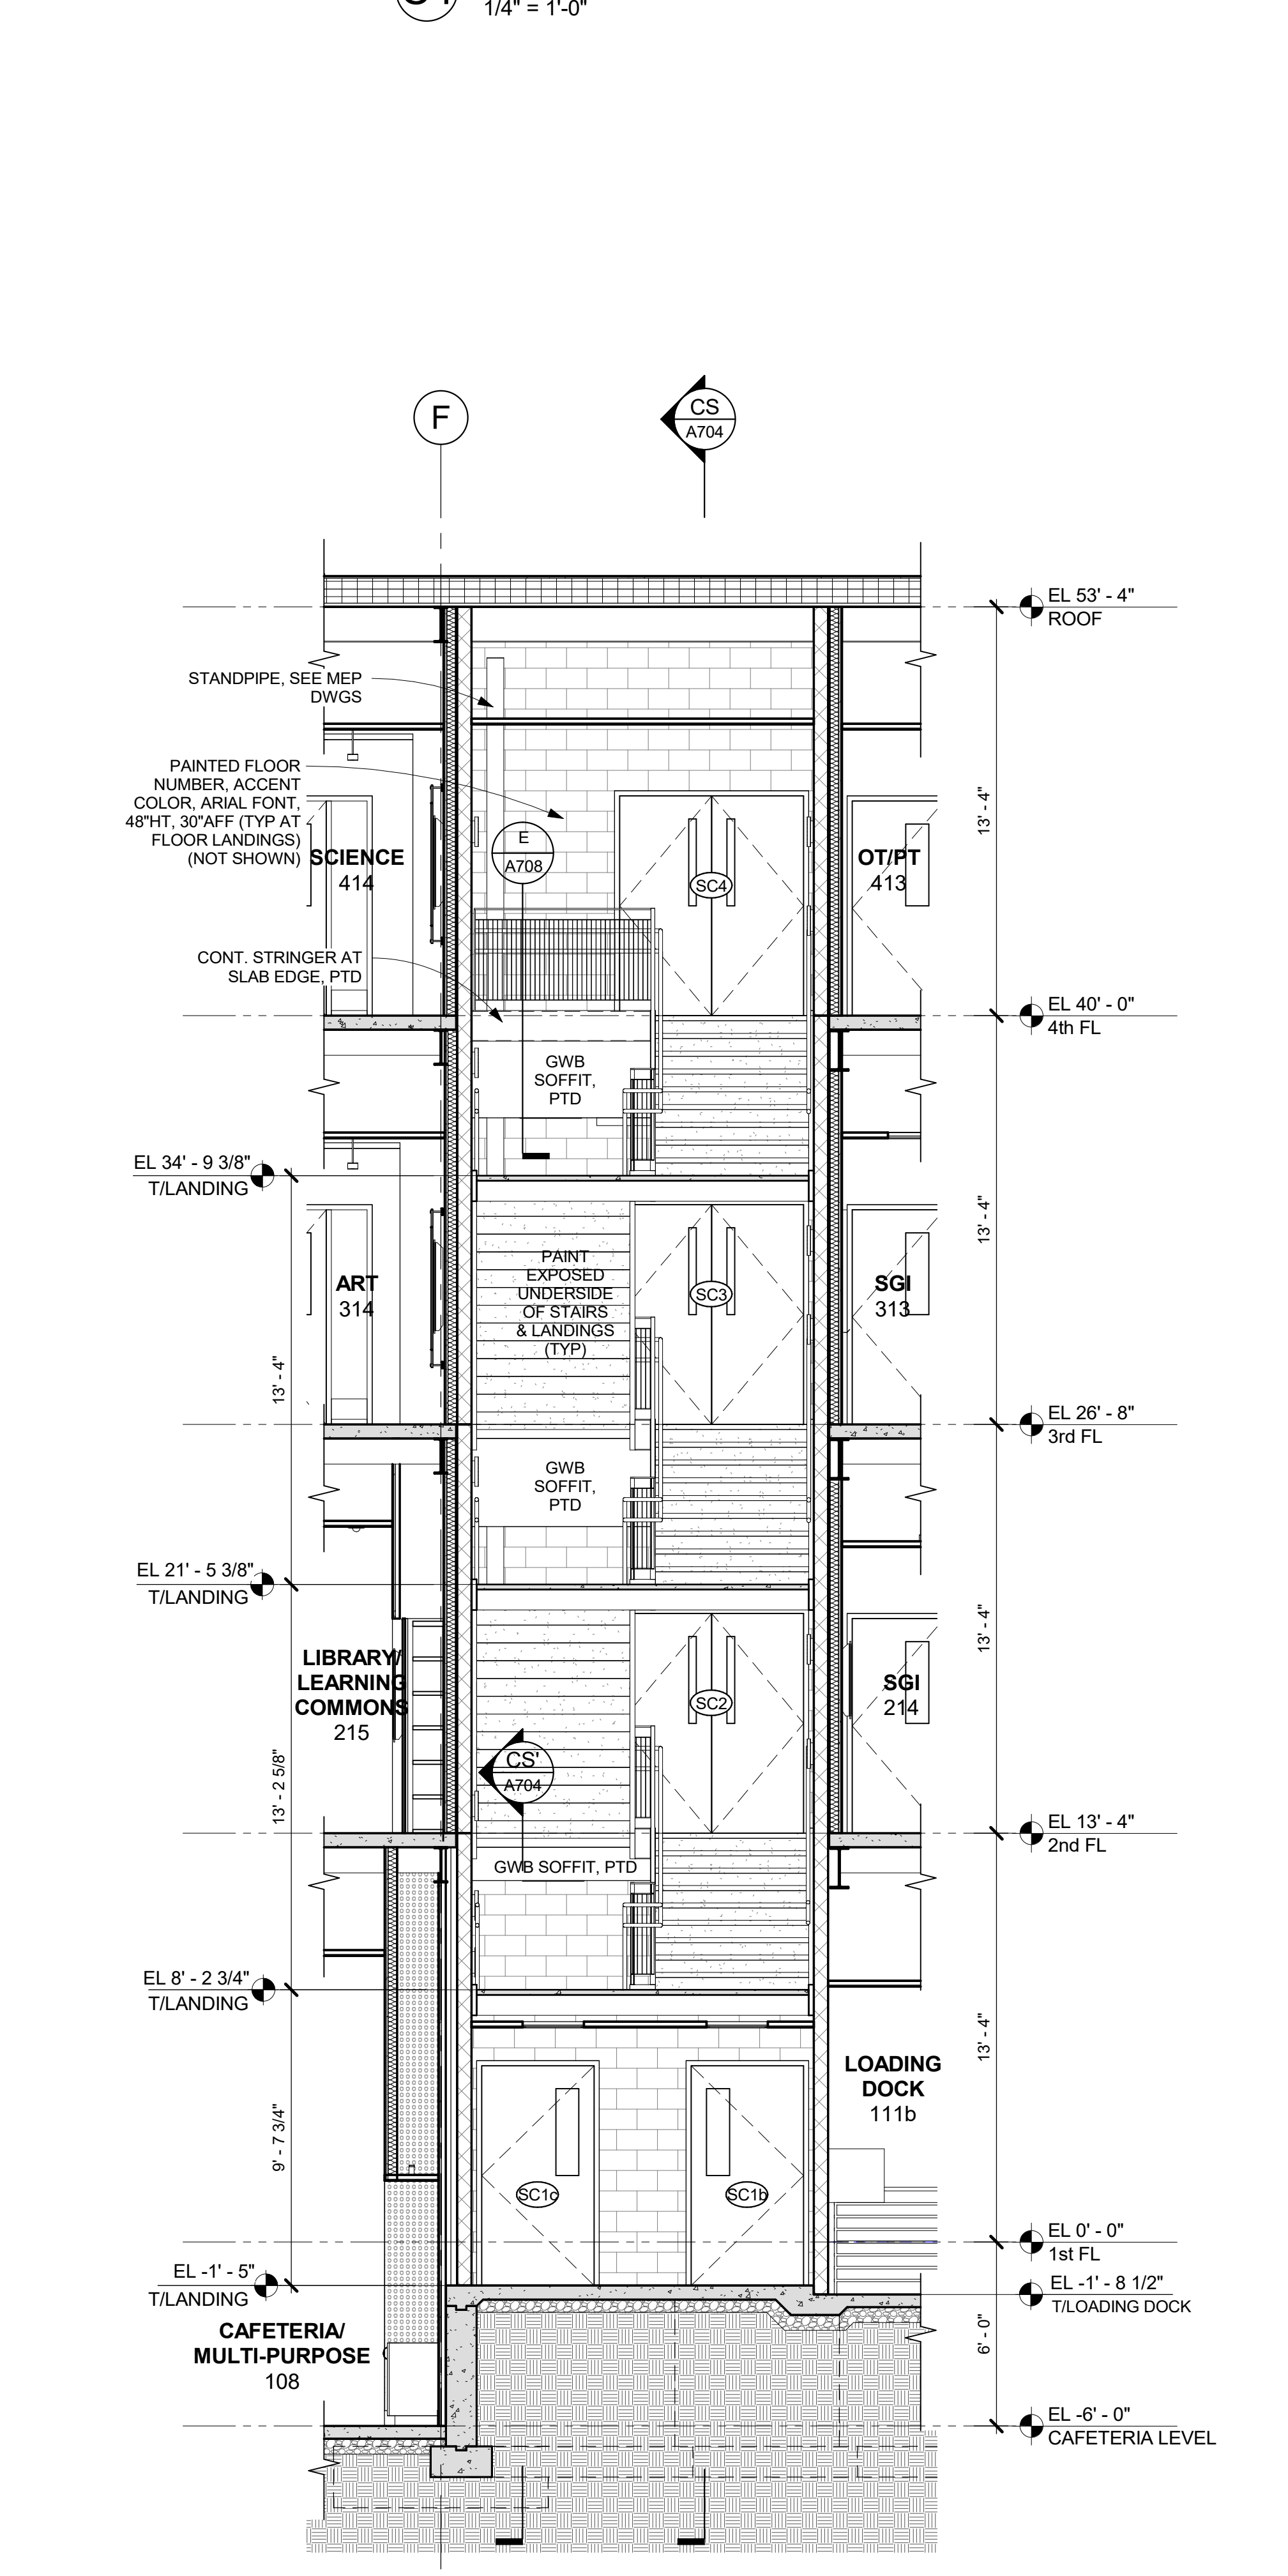

CW STAIR C - SECTION W
1/4" = 1'-0"

CS STAIR C - SECTION S
1/4" = 1'-0"