

NEW COMMUNITY SCHOOL 35 AT ST DENIS SITE

YONKERS JOINT SCHOOLS CONSTRUCTION BOARD
121 McLean Avenue
Yonkers, NY 10705


KG+D listen imagine build
KG+D ARCHITECTS, PC
285 MAIN STREET - MOUNT KISCO, NEW YORK 10549
P:914.666.5900 KGDARCHITECTS.COM

NY SED PROJECT CONTROL NO.
66-23-00-01-0-346-001

CONSTRUCTION DOCUMENTS

STAIR NOTES


- NOT ALL STAIR COMPONENTS ARE SHOWN IN STAIR SECTIONS. SEE TYPICAL STAIR DETAILS ON A708 FOR DETAILED INFORMATION.
- UNDERSIDES OF STAIRS & LANDINGS SHALL BE PAINTED.
- ALL HANDRAILS SHALL BE 1 1/2" DIA. STAINLESS STEEL & SHALL BE DOUBLE RAILS.
- ALL NOSINGS SHALL BE ADA COMPLIANT.
- ALL WALL MOUNTED LIGHT FIXTURES, IN STAIRWELLS, SHALL BE 6'-0" A.F.F. SEE STAIR SECTIONS.
- STAIRWELL DIMENSIONS ARE TO FACE OF WALL & OUTSIDE FACE OF STRINGER. V.I.F. PRIOR TO FABRICATION.
- WALL-MOUNTED HANDRAIL ENDS SHALL RETURN TO THE WALL U.N.O. (NOT SHOWN).

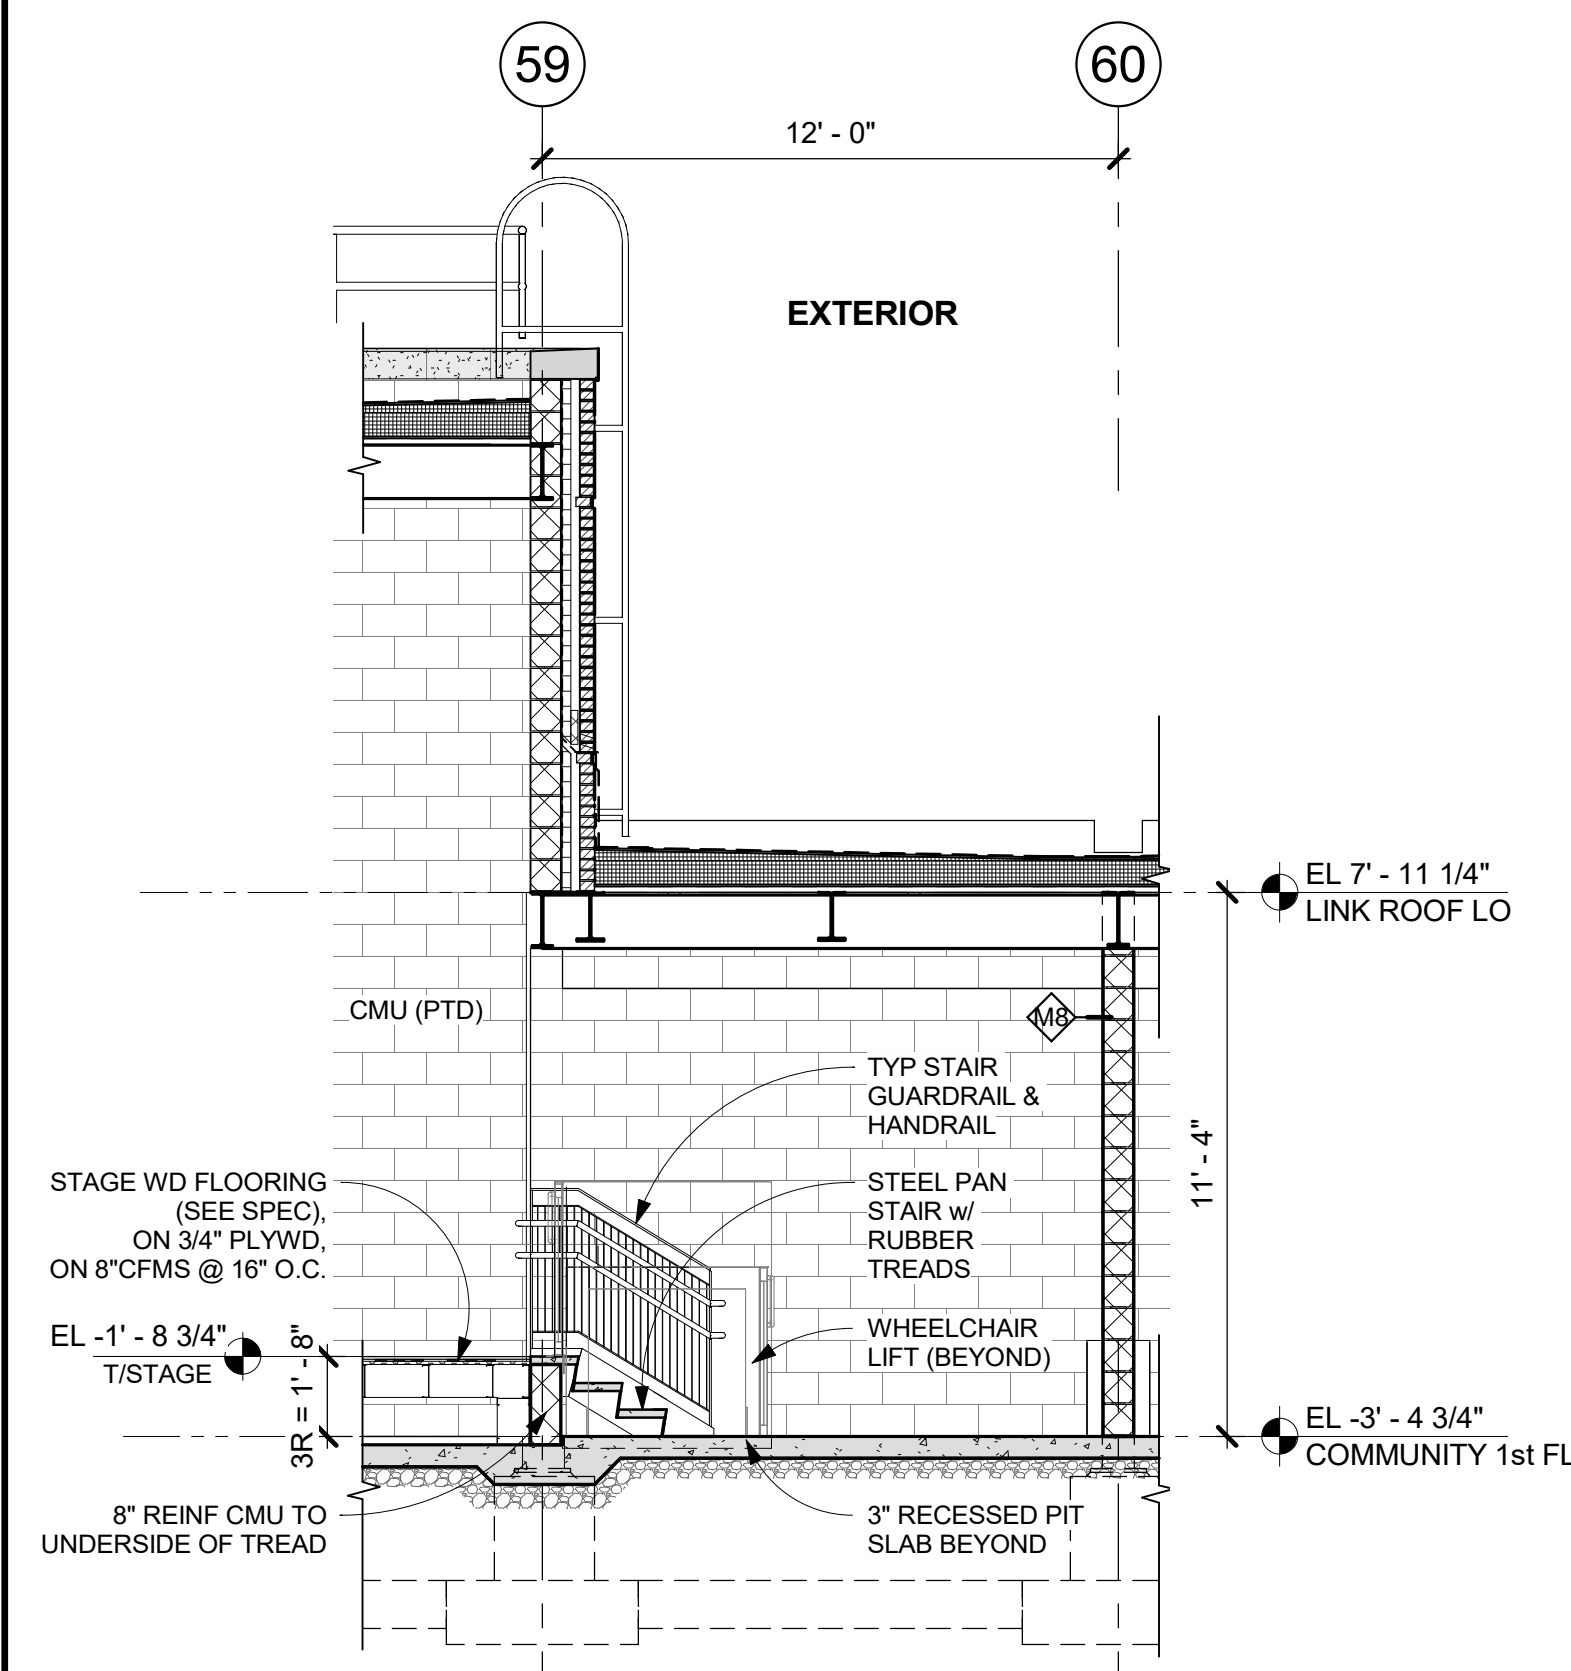


S1 COMMUNITY WING - STAGE, STAIRS & LIFT
1/4" = 1'-0"




SN STAGE STAIR - SECTION N
1/4" = 1'-0"

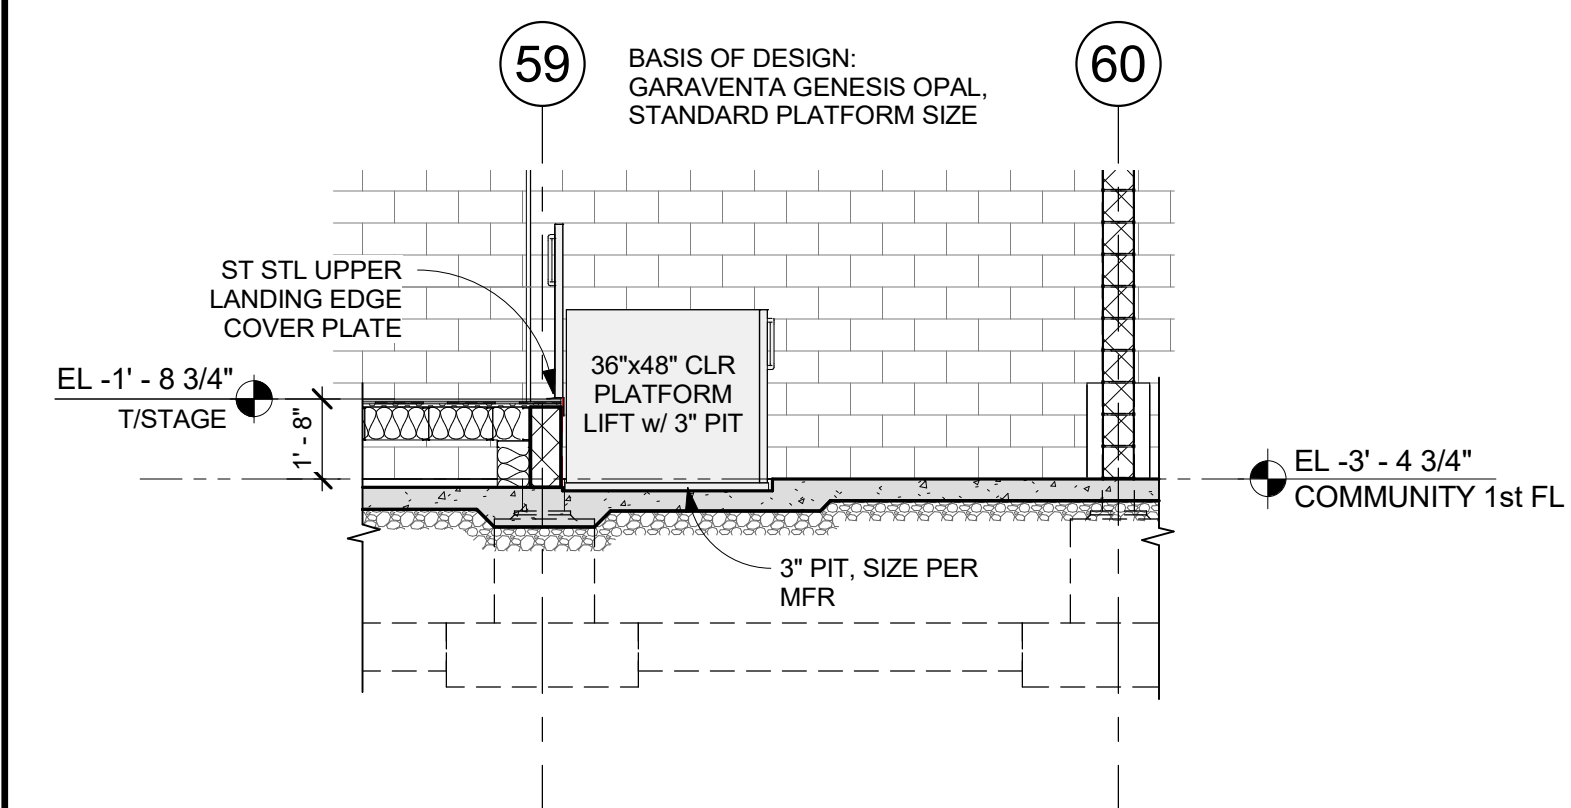


LN LIFT - SECTION N
1/4" = 1'-0"

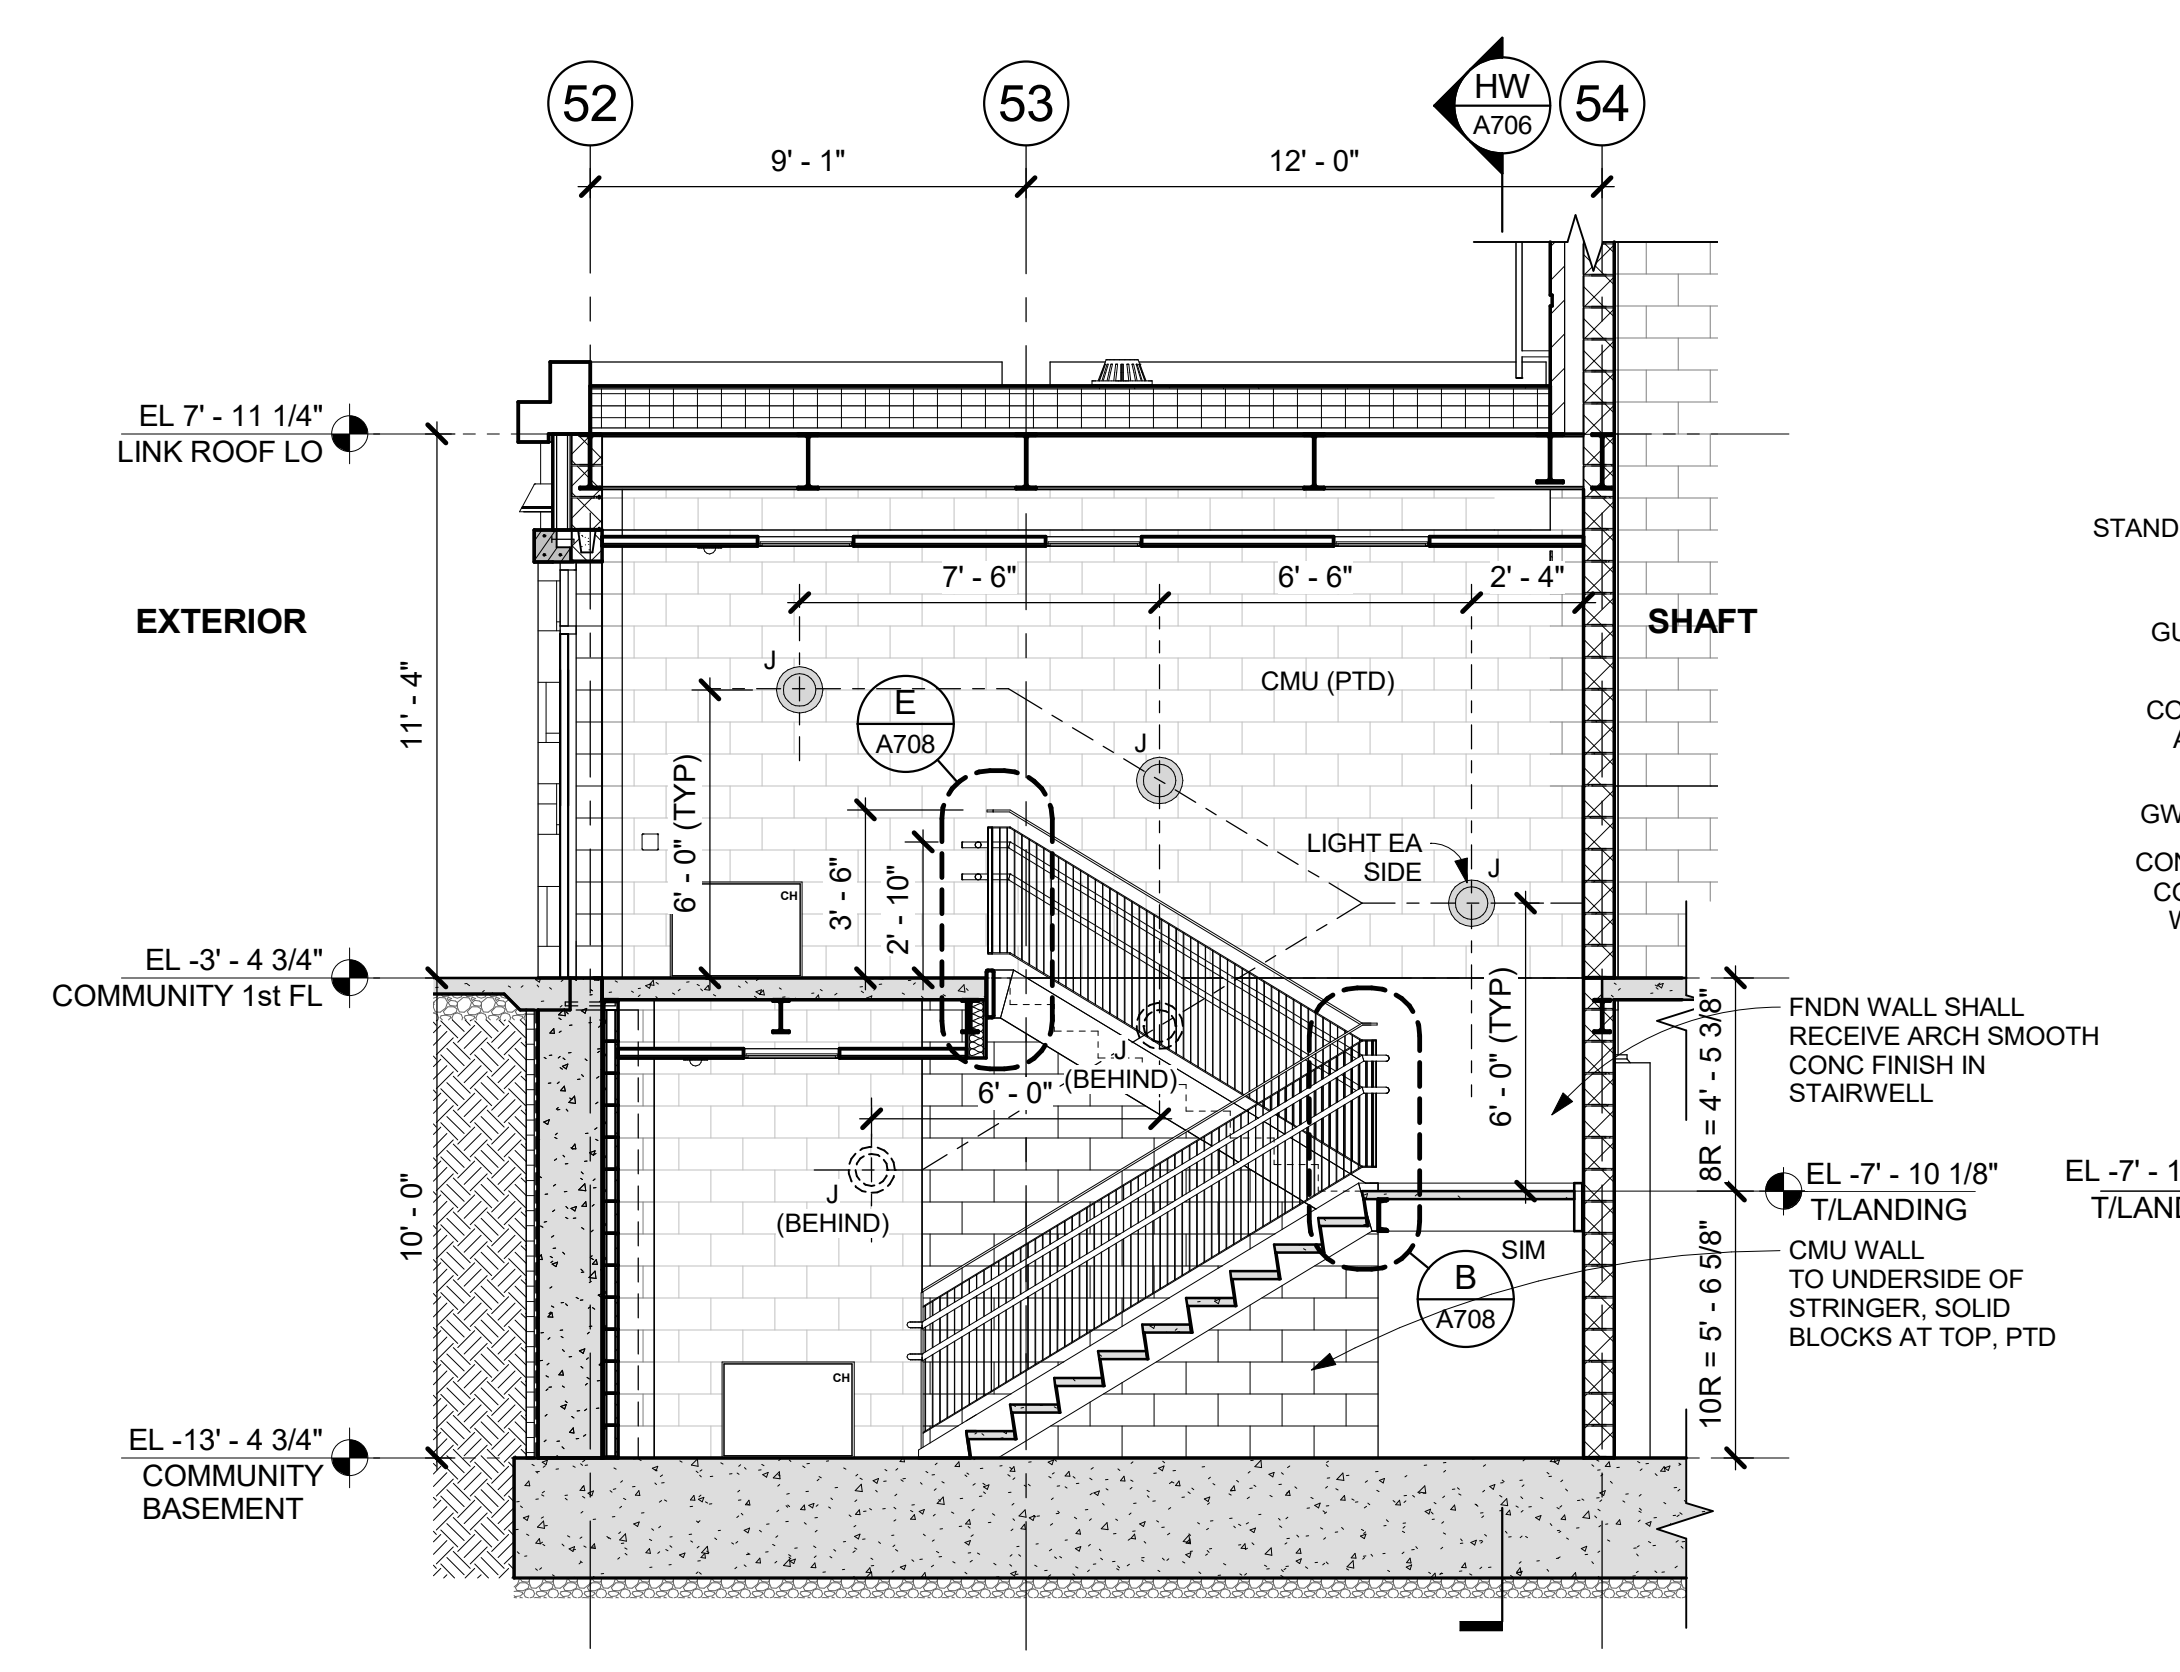


HN STAIR H - SECTION N
1/4" = 1'-0"

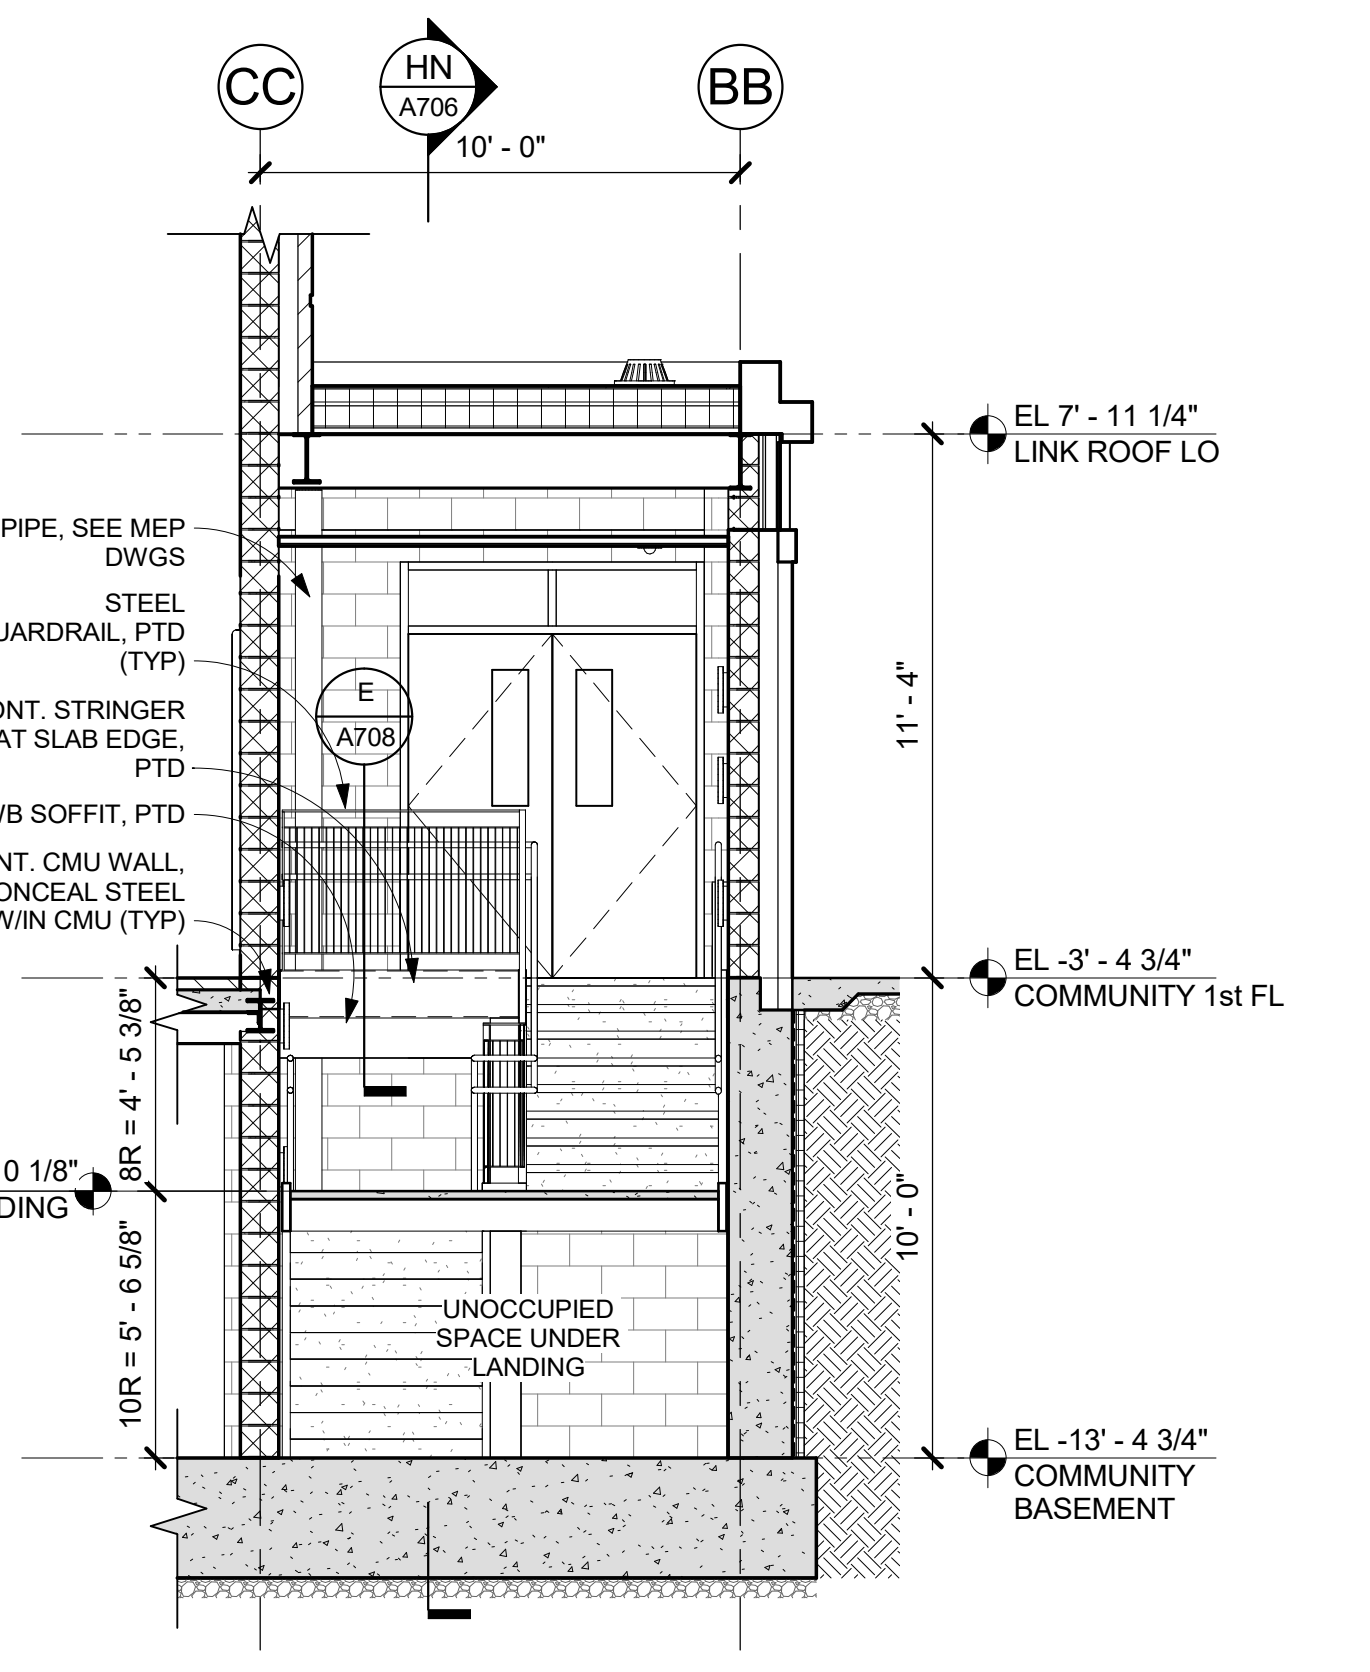


HW STAIR H - SECTION W
1/4" = 1'-0"

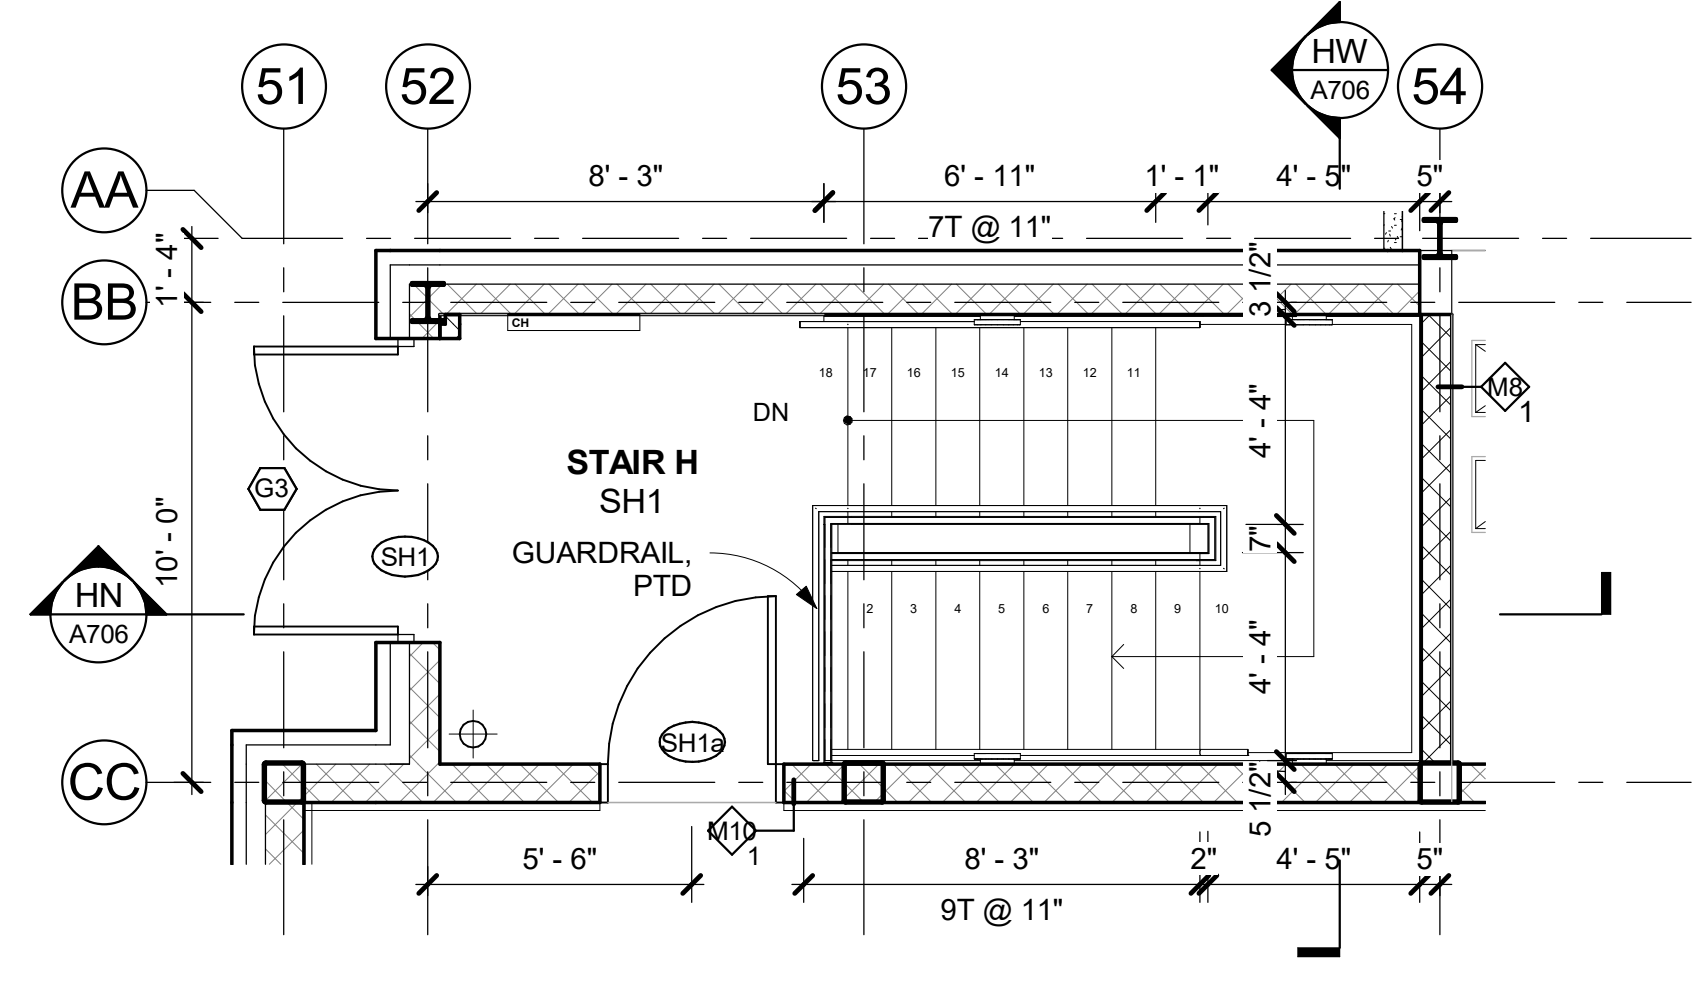


H1 STAIR H - COMMUNITY 1st FL PLAN
1/4" = 1'-0"

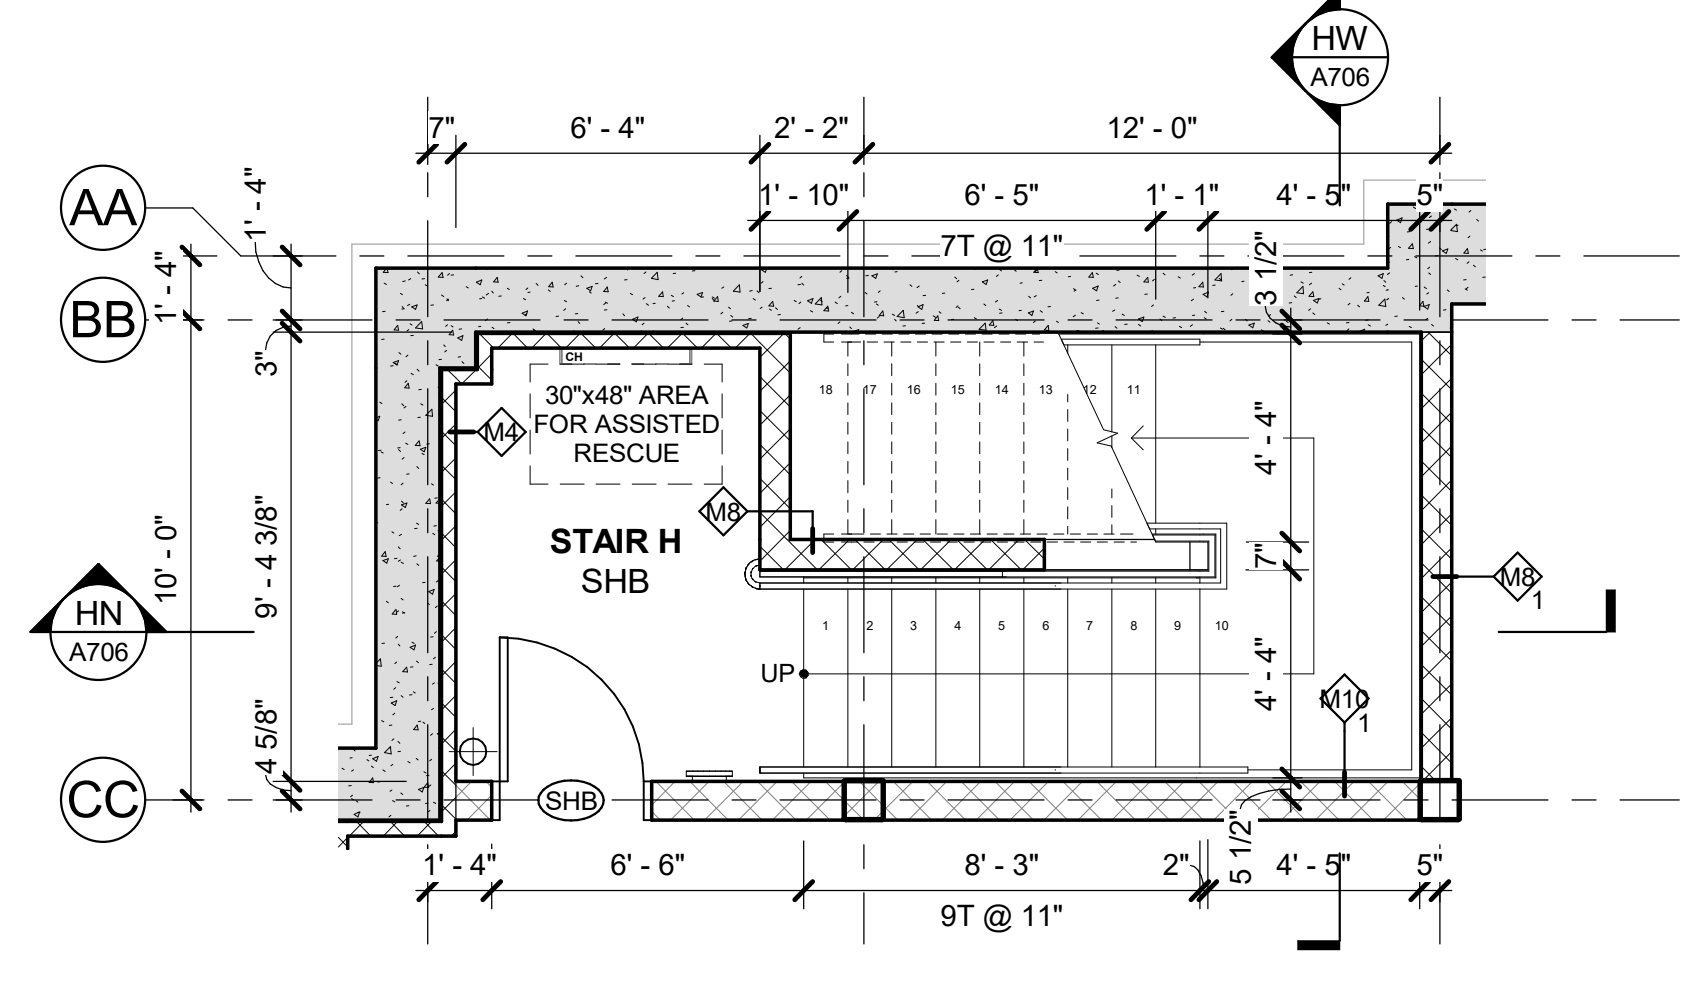


H0 STAIR H - BASEMENT PLAN
1/4" = 1'-0"

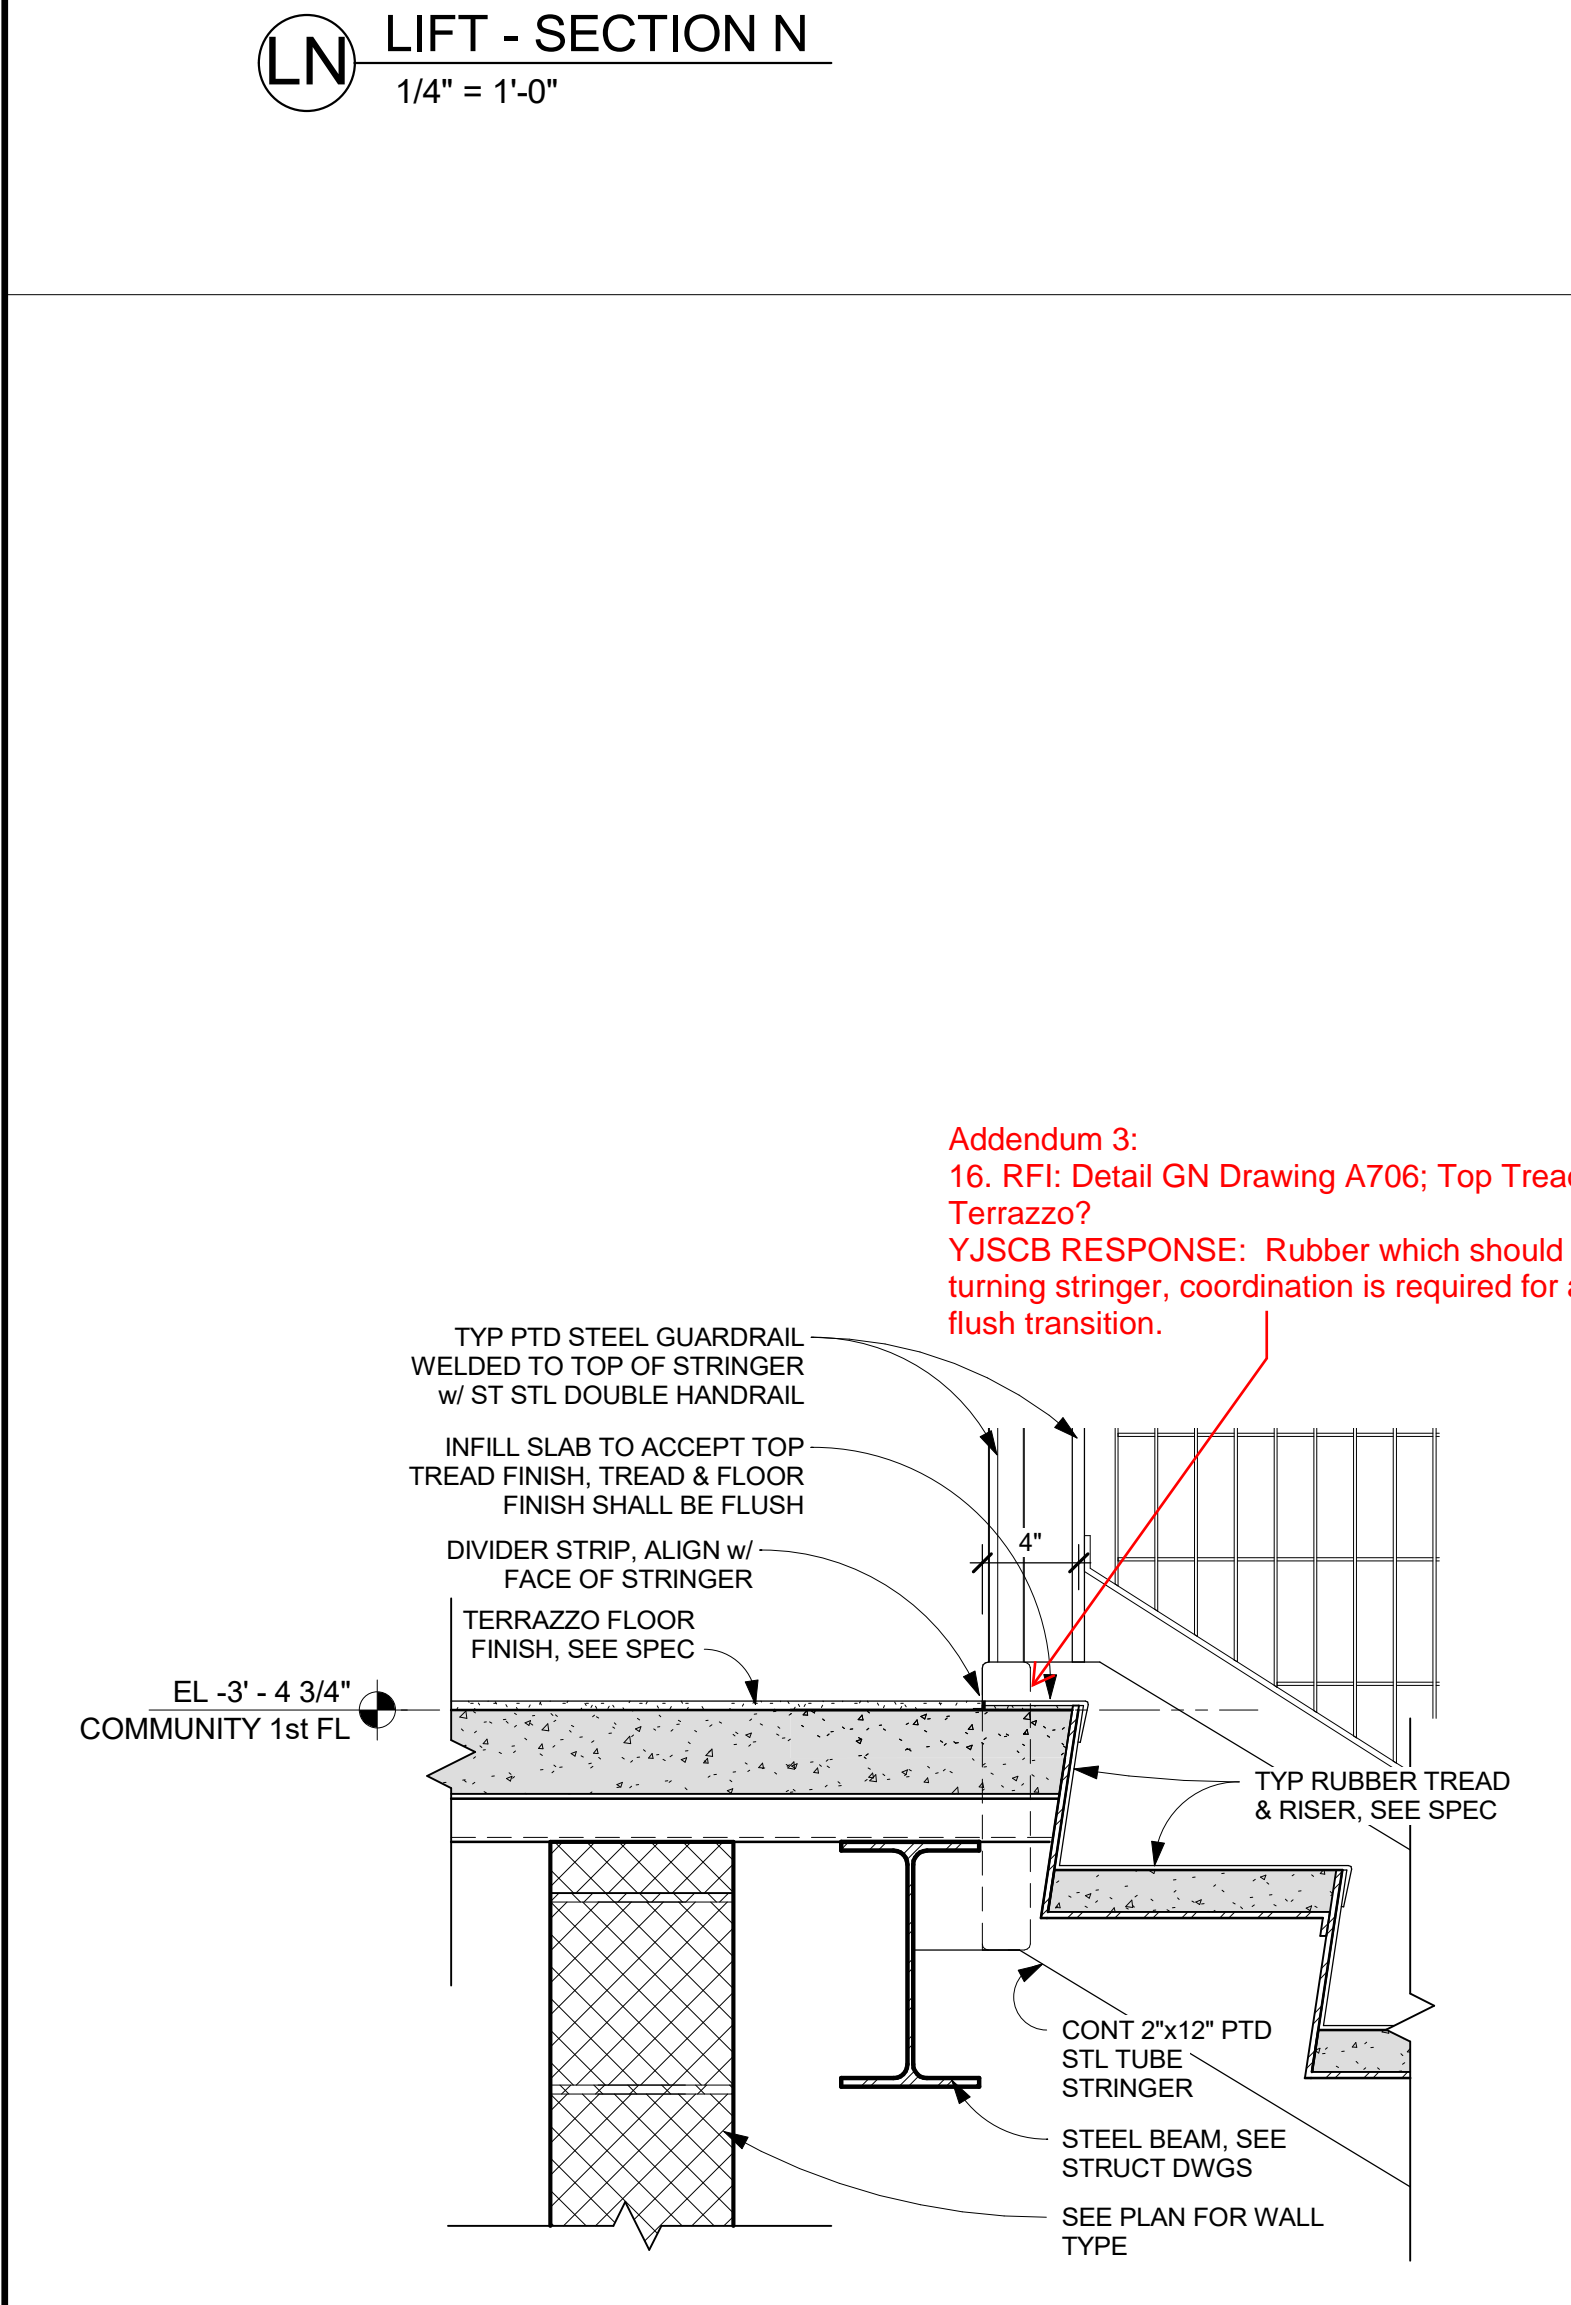


GN STAIR G - SECTION N
1 1/2" = 1'-0"

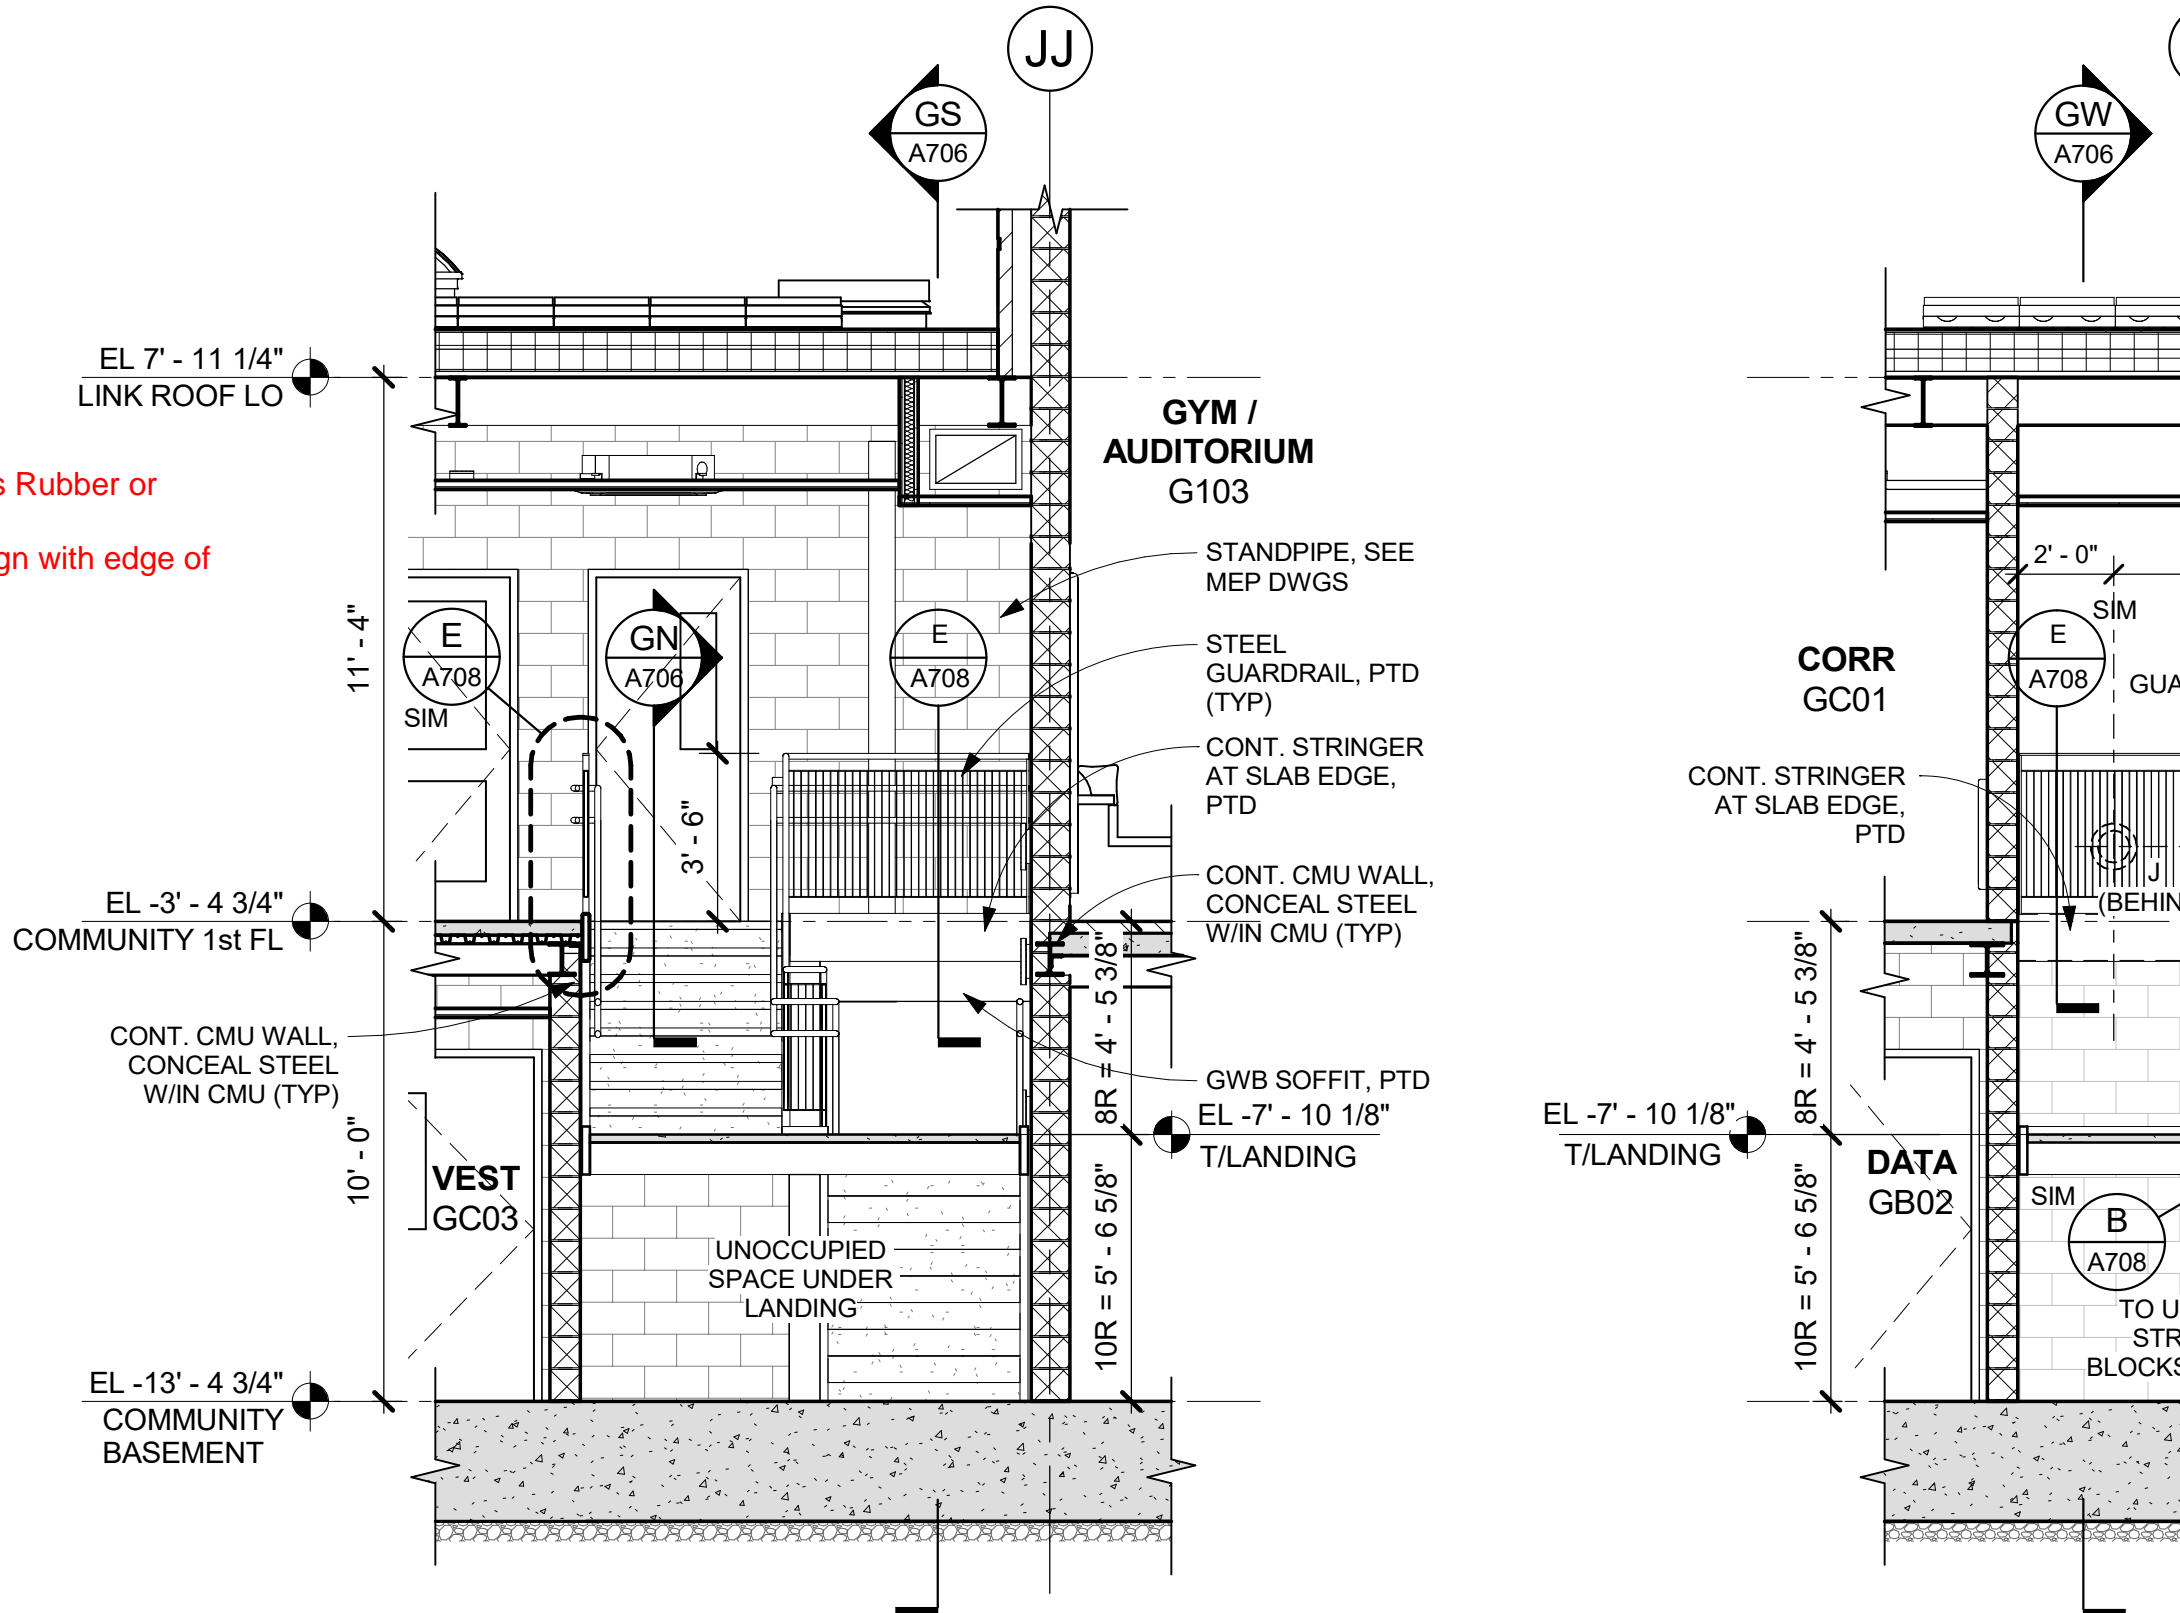


GW STAIR G - SECTION W
1/4" = 1'-0"

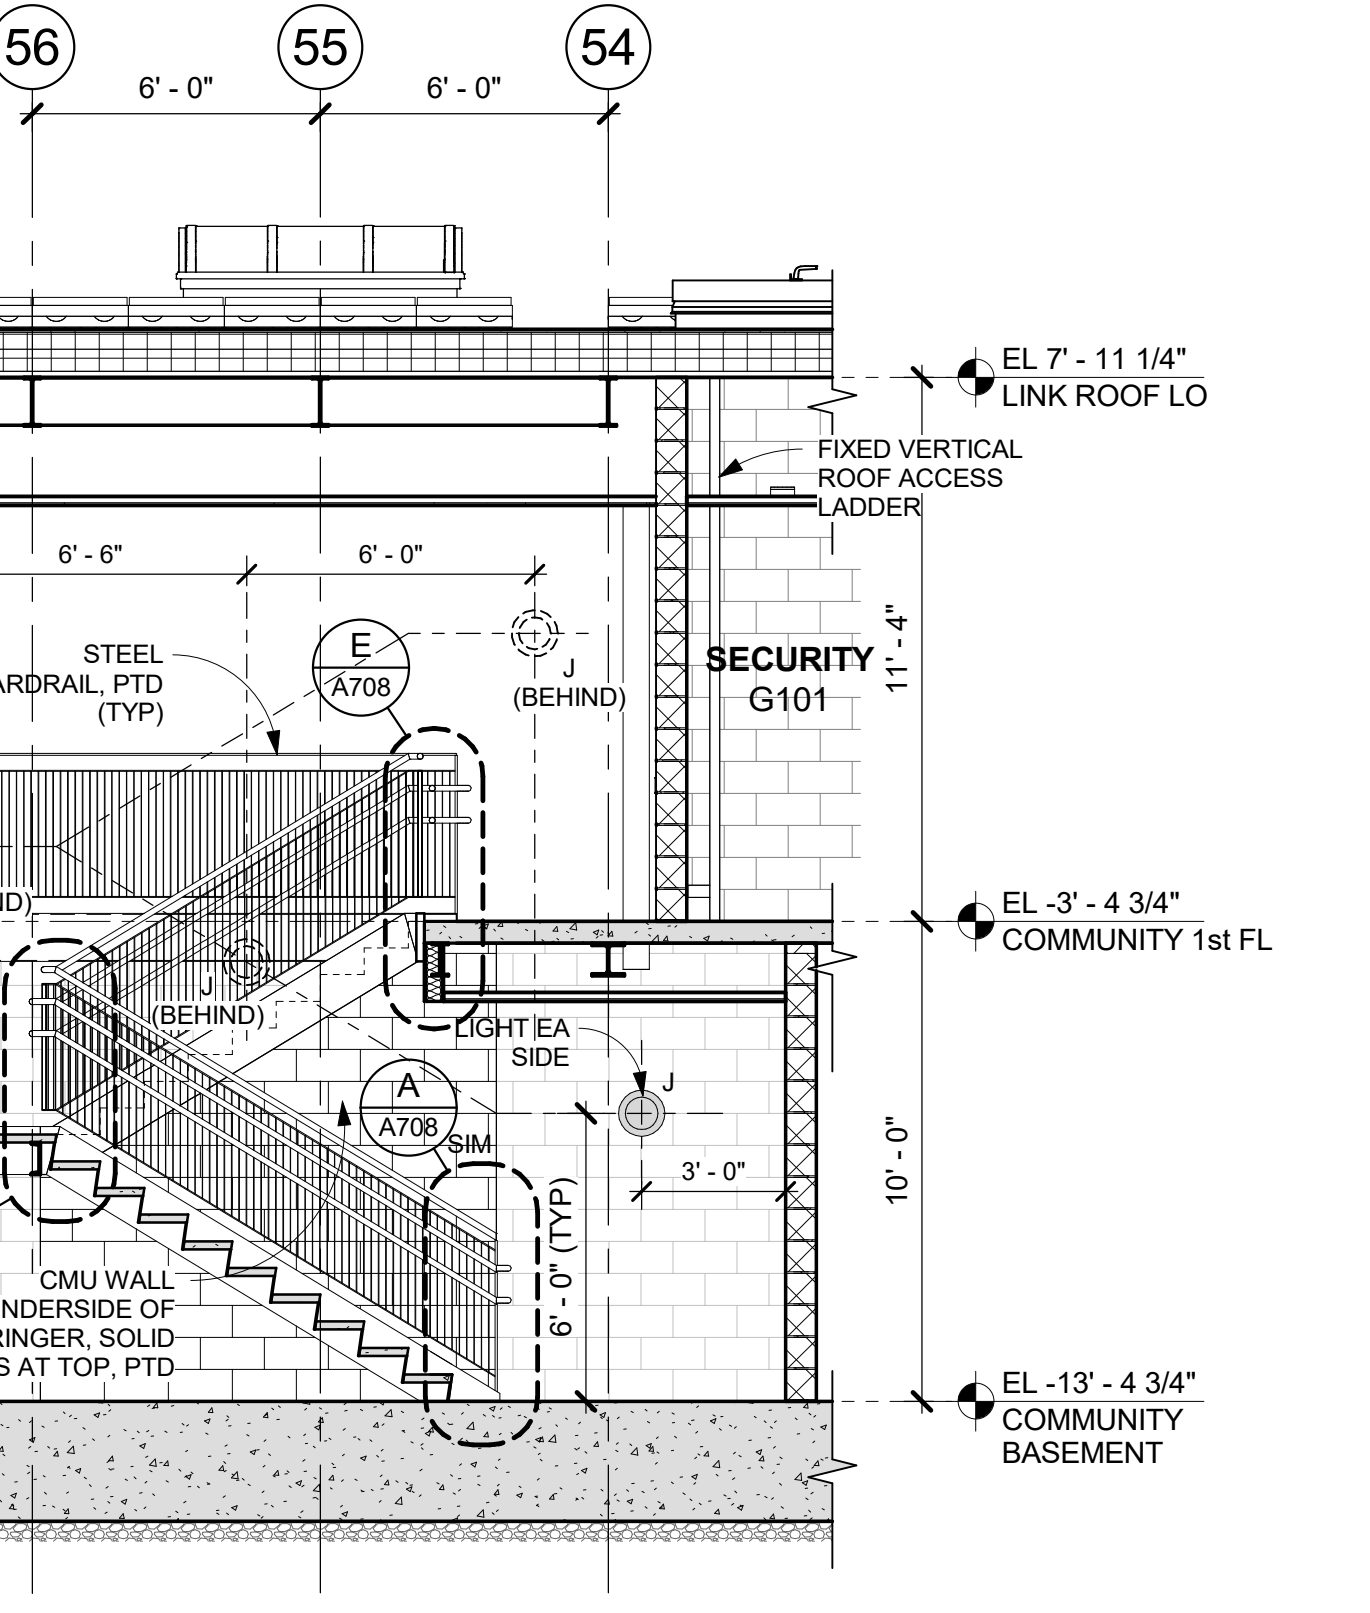


GS STAIR G - SECTION S
1/4" = 1'-0"

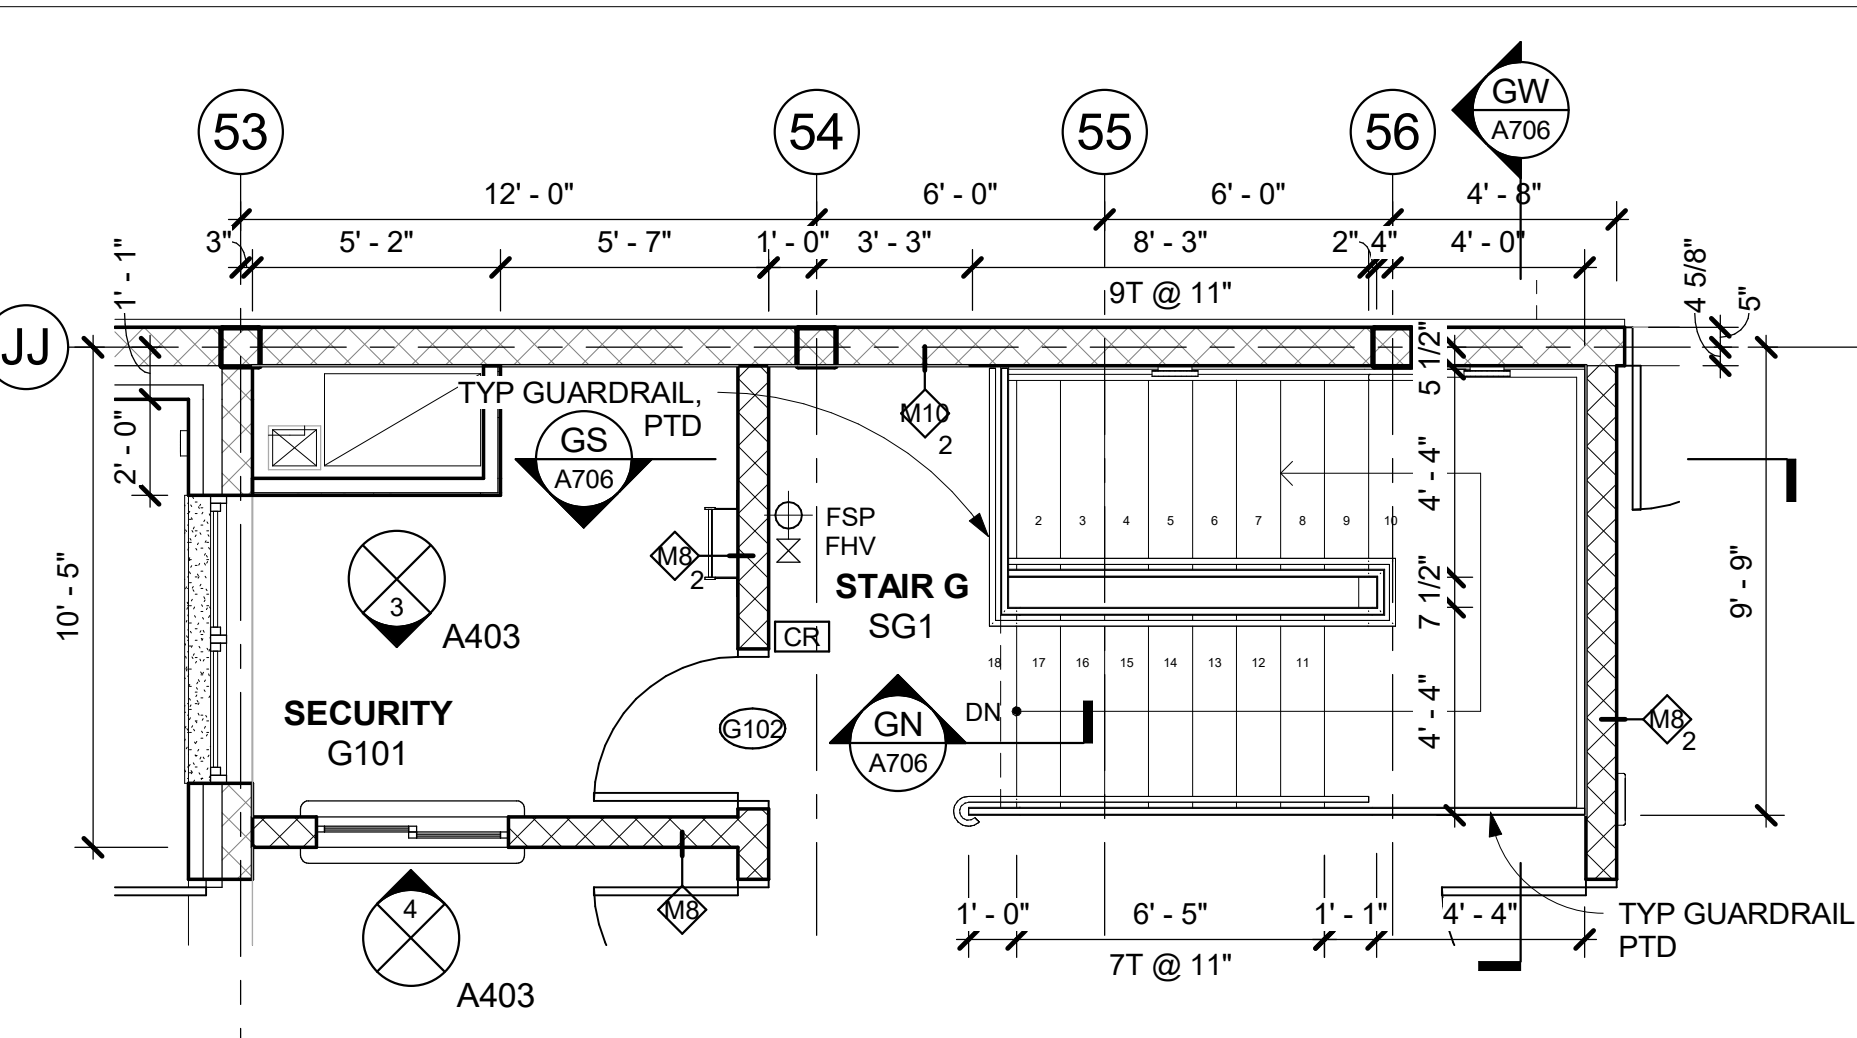

G1 STAIR G - COMMUNITY 1st FL PLAN
1/4" = 1'-0"

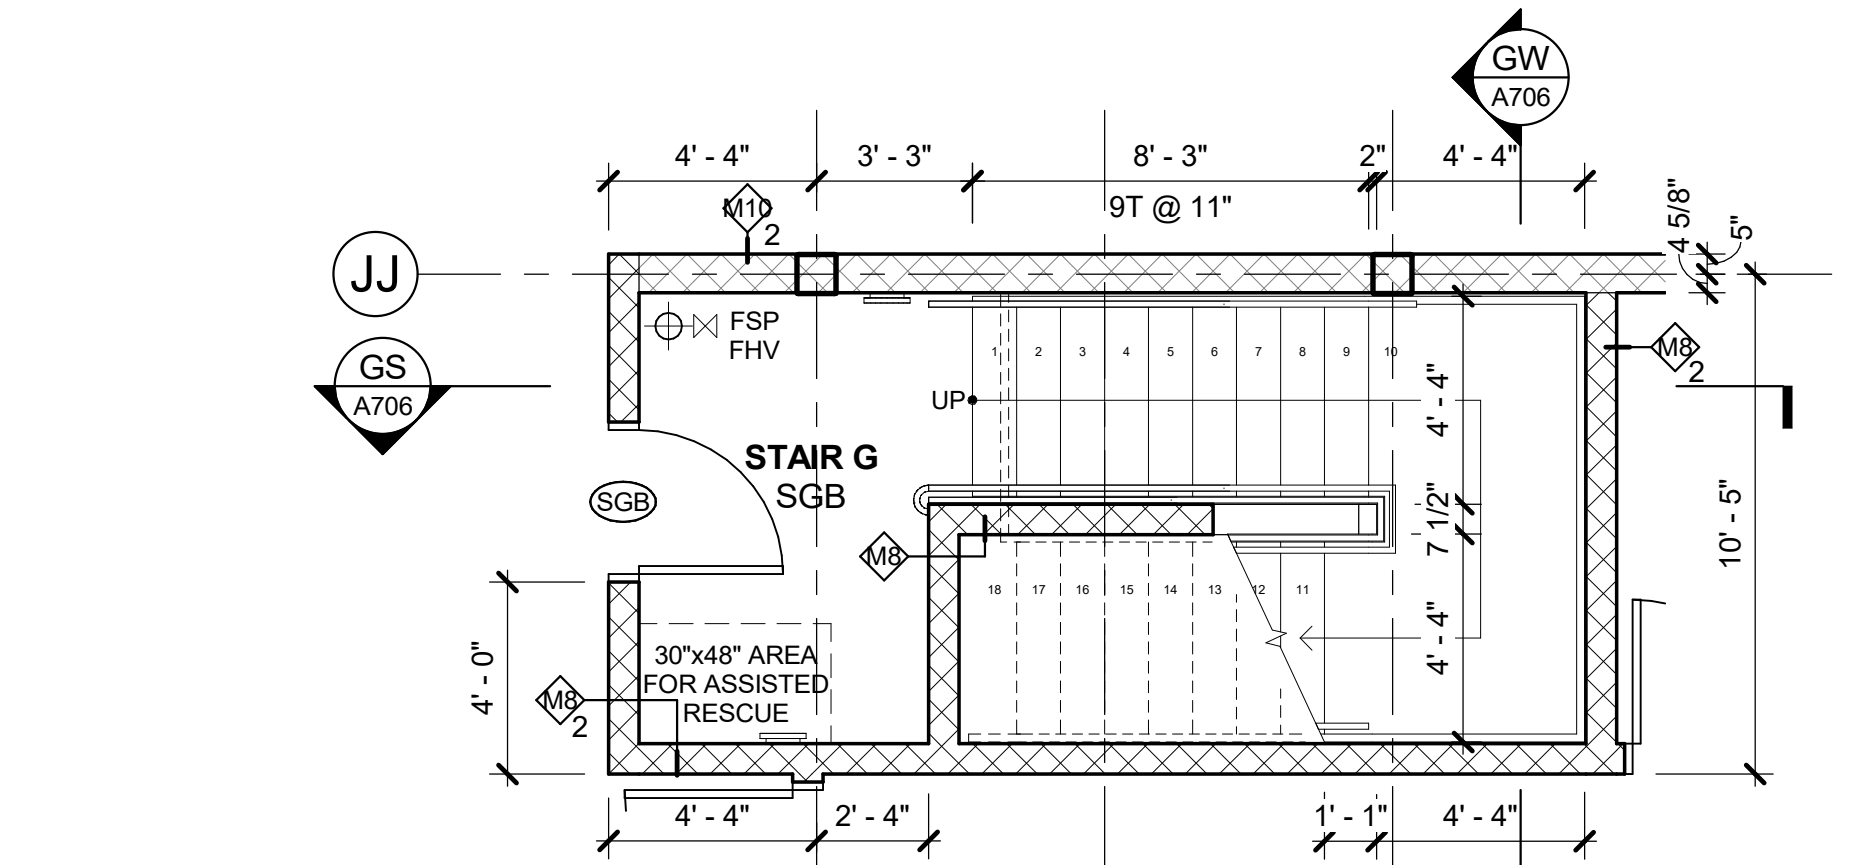

G0 STAIR G - BASEMENT PLAN
1/4" = 1'-0"

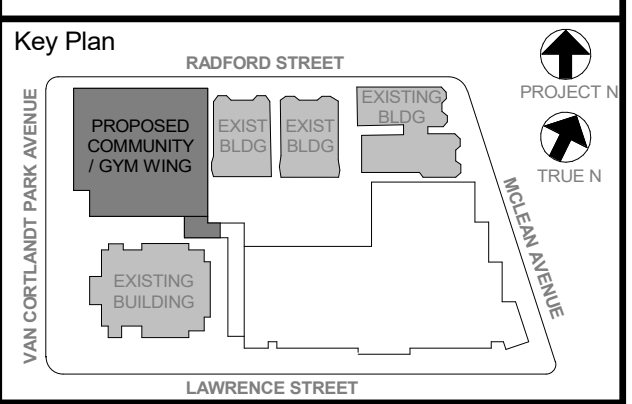

NOTE: ALL LOCAL DESIGN ARRANGEMENTS ARE PLANNED AND INDICATED OR REPRESENTED BY THIS DRAWING AND ARE THE PROPERTY OF THE CLIENT. ANY CHANGES TO THIS DESIGN SHALL BE THE RESPONSIBILITY OF THE CLIENT. THE ARCHITECT SHALL NOT BE RESPONSIBLE FOR ANY CHANGES OR OMISSIONS FROM THE ORIGINAL DESIGN. ANY CHANGES OR OMISSIONS SHALL BE THE RESPONSIBILITY OF THE CLIENT.

WRITTEN DIMENSIONS ON THIS DRAWING SHALL HAVE PRECEDENCE OVER UNLabeled DIMENSIONS. CONTRACTOR SHALL VERIFY ALL ACTUAL DIMENSIONS AND CONDITIONS ON THE JOB AND THE ARCHITECT MUST BE NOTIFIED OF ANY DISCREPANCIES FROM DIMENSIONS AND CONDITIONS SHOWN. SHOP DETAILS MUST BE SUBMITTED TO THIS OFFICE FOR APPROVAL BEFORE PROCEEDING WITH FABRICATION.

ALTERATIONS BY ANY PERSON, IN ANY WAY, OF ANY ITEM CONTAINED ON THIS DOCUMENT, UNLESS ACTING UNDER THE DIRECTION OF THE LICENSED ARCHITECT, ENGINEER, PROFESSIONAL DESIGNER OR ARCHITECT, IS A VIOLATION OF THE PROFESSIONAL SEAL AND IS SUBJECT TO PENALTY UNDER THE PROFESSIONAL SEAL ACT.

Professional Seal

No.	Date	Issue
5	11/01/2021	ISSUE FOR BID
3	07/14/2021	CONSTRUCTION DOCS - NYSED
2	12/15/2020	DESIGN DEVELOPMENT

Sheet Title
STAIR "G", "H" & STAGE STAIRS/LIFT PLANS & SECTIONS

Job No. 2019-1026 Date 12/15/2020
Scale AS NOTED Drawn / Checked

Sheet Number
A706