


- TYPICAL WALL CONSTRUCTION NOTES**
- ALL WALLS ARE FULL HEIGHT FROM FLOOR TO UNDERSIDE OF FLOOR OR ROOF ABOVE (U.N.O.)
 - 1 DENOTES WALL TYPE (TAG) & FIRE-RATING - WHERE INDICATED
 - 2 DENOTES 2hr FIRE-RATED WALL TYPE
 - 2 DENOTES TYPE 2 WALL FIRE-RATED FOR 2 HOURS
 - 1 DENOTES NON-FIRE-RATED OR 1hr FIRE-RATED WALL TYPE
 - 1 DENOTES TYPE 1 WALL NON-FIRE-RATED
 - PROVIDE DEFLECTION TRACK AT TOP OF ALL WALLS & PROVIDE FIRE RATED DEFLECTION TRACK SYSTEM AT THE TOP OF ALL FIRE-RATED WALLS. REFER TO THE SPECS & DETAILS H1 & H2 ON THIS SHEET.
 - SEE SPECIFICATIONS FOR MORE INFORMATION & FOR FIRESTOPPING REQUIREMENTS.
 - EXTERIOR BACKUP WALLS ARE A CONTRACTOR DESIGNATED-DESIGN ITEM. SEE SPECS FOR MORE INFO
 - PROVIDE 'INSUL-HOLD' HANGERS OR EQUAL BATT RETAINING CLIPS @ 48" MAX SPACING PER MFR FOR ALL SINGLE SIDED SHEETROCK FURRING WALLS
 - SIMILAR NOMENCLATURE APPLIES TO MASONRY WALLS (M4, M6, M8 ETC.)
 - ALL WALLS & SOFFITS SHALL RECEIVE INSULATION EVEN IF NOT SPECIFICALLY SHOWN IN SECTIONS & DETAILS.
 - FOR WALLS CALLED TO RECEIVE TILE, SEE **WALL TYPE T** FOR MORE INFO
 - SEE SPECS FOR TEMPERATURE & HUMIDITY REQUIREMENTS PRIOR TO INSTALLING ANY TYPE OF WALLBOARD PRODUCT. INSTALLATION PRIOR TO SPECIFIED & MFR RECOMMENDED CONDITIONS IS AT THE SOLE RISK OF THE CONTRACTOR & MAY REQUIRE TEAR-DOWN & REPLACEMENT WITHOUT ADDED COST TO THE OWNER OR LOSS OF TIME TO THE CONSTRUCTION SCHEDULE.
 - WHERE ACOUSTICAL BATT INSULATION IS USED IN WALLS: SEAL AIRTIGHT W/ NON-HARDENING ACOUSTICAL SEALANT AT TOP, BOTTOM & SIDES. WALL MOUNTED ELECTRICAL BOXES SHALL BE OFFSET 24" MINIMUM (BACK-TO-BACK IS NOT PERMITTED) SEAL TIGHT W/ ACOUSTICAL SEALANT ON ALL SIDES. PIPE & DUCT PENETRATIONS SHALL BE SLEEVED & PACKED w/ 10 lb. DENSITY CLOSED CELL FOAM & SEALED TO WALL W/ NON-HARDENING ACOUSTICAL SEALANT.
 - ALL METAL STUD WALLS (INTERIOR AND EXTERIOR) SHALL USE 20 GAUGE (MINIMUM) STUDS, IN ALL CASES.



NEW COMMUNITY SCHOOL 35 AT ST DENIS SITE
 YONKERS JOINT SCHOOLS CONSTRUCTION BOARD
 121 McLean Avenue
 Yonkers, NY 10705

KG+D listen imagine build
 KG+D ARCHITECTS, PC
 285 MAIN STREET - MOUNT KISCO, NEW YORK 10549
 P:914.666.9900 KGDARCHITECTS.COM

NY SED PROJECT CONTROL NO.
66-23-00-01-0-346-001
 CONSTRUCTION DOCUMENTS



Key Plan
 RADFORD STREET
 LAWRENCE STREET
 PROPOSED COMMUNITY CARE WING
 PROPOSED ACADEMIC SCHOOL WING
 EXISTING BUILDING

NOTE: ALL LOCAL LEGISLATION, ORDINANCES AND PLANS AND NOTICES OR REPRESENTED BY THIS DRAWING ARE OWNED BY AND ARE THE PROPERTY OF THE CLIENT. ANY REVISIONS, CORRECTIONS, ADDITIONS, DELETIONS, OR CHANGES TO THIS PROJECT, NONE OF WHICH SHALL BE MADE WITHOUT THE WRITTEN PERMISSION OF KG+D.

WRITTEN DIMENSIONS ON THIS DRAWING SHALL PRECEDE OVER DIMENSIONS SHOWN ON THE DRAWING. CONTRACTOR SHALL VERIFY ALL ACTUAL DIMENSIONS AND CONDITIONS ON THE JOB AND THE ARCHITECT MUST BE NOTIFIED OF ANY DISCREPANCIES FROM DIMENSIONS AND CONDITIONS SHOWN. ANY DETAILS MUST BE SUBMITTED TO THIS OFFICE FOR APPROVAL BEFORE PROCEEDING WITH FABRICATION.

ALL DIMENSIONS BY ANY PERSON, IN ANY WAY, OF ANY ITEM CONTAINED ON THIS DOCUMENT, UNLESS ACTING UNDER THE DIRECTION OF THE LICENSED ARCHITECT, ENGINEER, PROFESSIONAL DESIGNER, OR PROFESSIONAL LANDSCAPE ARCHITECT, SHALL BE VOID. THIS DOCUMENT IS THE PROPERTY OF KG+D ARCHITECTS, PC. NO REPRODUCTION OR TRANSMISSION OF THIS DOCUMENT IS PERMITTED WITHOUT THE WRITTEN PERMISSION OF KG+D.

Professional Seal

No.	Date	Issue
5	11/01/2021	ISSUE FOR BID
3	07/14/2021	CONSTRUCTION DOCS - NYSED
2	12/15/2020	DESIGN DEVELOPMENT
1	08/31/2020	SCHEMATIC DESIGN

Sheet Title

TYPICAL WALL TYPES

Job No.	2019-1026	Date	08/31/2020
Scale	AS NOTED	Drawn / Checked	- / -
Sheet Number	A901		