

**ALUMINUM WINDOW / STOREFRONT / CURTAINWALL / LOUVER**

NOTE:  
ALL MULLIONS ARE 2" WIDE U.O.N

**NEW COMMUNITY SCHOOL 35 AT ST DENIS SITE**  
YONKERS JOINT SCHOOLS CONSTRUCTION BOARD  
121 McLean Avenue  
Yonkers, NY 10705


**KG+D** listen imagine build  
KG+D ARCHITECTS, PC  
265 MAIN STREET - MOUNT KISCO, NEW YORK 10549  
914.666.9900  
KGDARCHITECTS.COM

NY SED PROJECT CONTROL NO.  
**66-23-00-01-0-346-001**

**CONSTRUCTION DOCUMENTS**

**GENERAL NOTES**

- 1 DENOTES INSULATED CLEAR GLAZING
- 2 DENOTES INSULATED SPANDREL GLAZING
- 3 DENOTES INSULATED CERAMIC FRITTED GLAZING
- 4 DENOTES INSULATED TRANSLUCENT GLAZING
- 5 GLAZING IN DOORS, SIDELIGHTS & WITHIN 18" OF GRADE, FLOORS, STAIR LANDINGS SHALL BE TEMPERED GLASS
- 6 ALL EXTERIOR LOUVERS SHALL BE 4" DEEP ALUM. HORIZONTAL BLADE, STORM-PROOF, DRAINABLE, w/ 50% FREE AREA (MIN) IN PREMIUM (KYNAR) METALLIC (OR CUSTOM) COLOR SELECTED BY ARCHITECT, w/ BIRD SCREEN (SIM TO RUSKIN ELF35DX)
- 7 G.C. SHALL PROVIDE LOUVERS & SHALL COORDINATE FREE AREA RECD w/ H.C.
- 8 H.C. CONTRACTOR SHALL BLANK-OFF w/ BLACK PTD SHEETMETAL & INSULATE ALL UNUSED PORTIONS OF LOUVERS
- 9 101 DENOTES DOOR NUMBER. SEE A802 & A803 FOR DOOR & HARDWARE INFO
- 10 1A DENOTES WINDOW TYPE. SEE A804 FOR SIZES & OTHER INFO
- 11 RW DENOTES RESCUE WINDOW. PROVIDE 24" MINIMUM "CLEAR" WIDTH & 5F MINIMUM "CLEAR" AREA - SEE SCREEN INFO BELOW
- 12 PROVIDE INSECT SCREENS FOR ALL OPERABLE WINDOWS. SCREENS FOR RESCUE WINDOWS SHALL BE HINGED & SHALL BE OPERABLE FROM THE INSIDE WITH ONE HAND & WITHOUT THE USE OF A KEY OR OTHER DEVICE

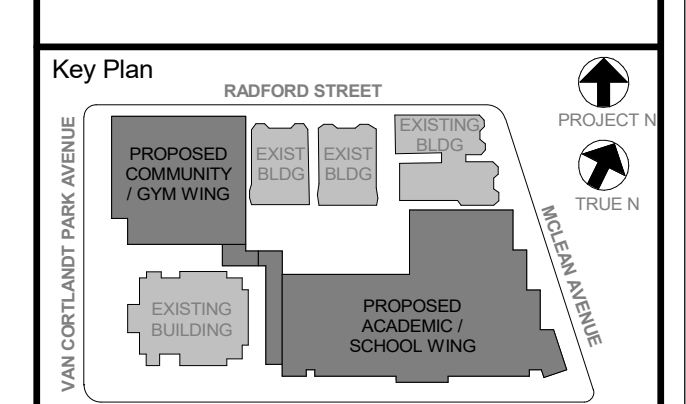

NOTE: ALL LOCAL LEGAL REQUIREMENTS ARE SHOWN AND INDICATED OR REPRESENTED BY THIS DRAWING AND ARE OWNED BY AND ARE THE PROPERTY OF THE CLIENT. THE ARCHITECT HAS CONDUCTED VISUAL VERIFICATION OF THE EXISTING CONDITIONS AND HAS NOT CONDUCTED A FIELD SURVEY. 

Professional Seal

5	11/01/2021	ISSUE FOR BID
3	07/14/2021	CONSTRUCTION DOCS - NYSED
2	12/15/2020	DESIGN DEVELOPMENT
No.	Date	Issue

**ALUMINUM WINDOW & DOOR ASSEMBLIES**

Job No. 2019-1026 Date 12/15/2020  
Scale AS NOTED Drawn / Checked  
Sheet Number **A904**