


CHURCH COURTYARD

SCALE: 1" = 10'

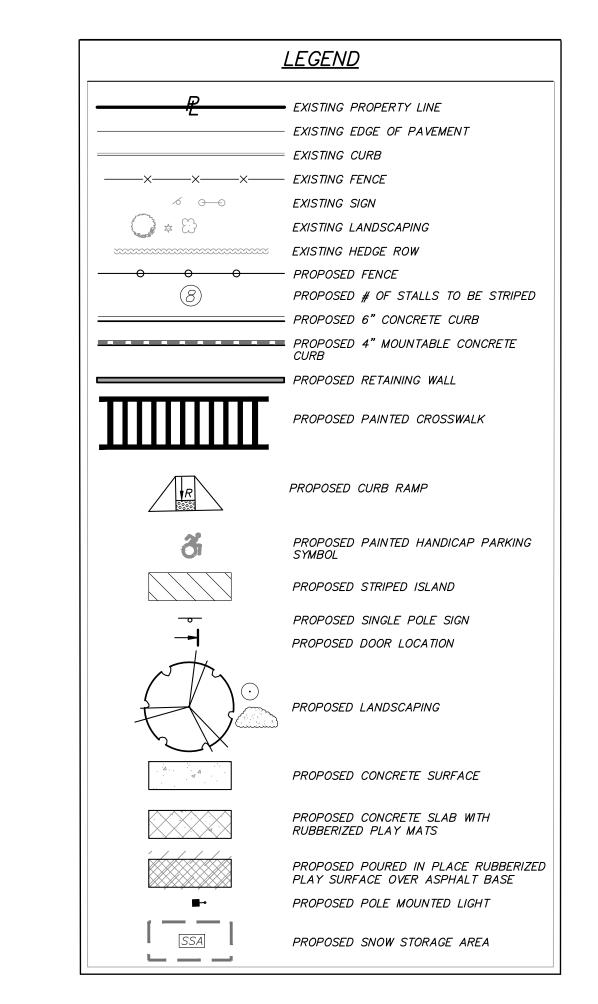

NOTE: SEE SHEET C200 FOR PLANT CALLOUTS AND SCHEDULE

FFE 80.5


FFE 80.8

PLACE RUBBERIZED SURFACE PROPOSED CONCRETE 4-STORY SCHOOL BENCH (TYP.) (7 REQUIRED) BUILDING PROPOSED 4' WIDE-RESERVED-6' HT. CHAINLINK HANDICAP SPACE SIGN CARD READER (SEE TABLE ON C200) HDS 1.1— RIM 78.7 *PLANS)*⊲ _SUBSURFACE-*INFILTRATION* ∠_{PROPOSED} 3' WIDE 6' HT. AREA ∕6.67' RAMP @ ∖7.5% PICKET GATE (SEE ARCHITECTURAL PLANS) △ ▽ SLIDING GATE CONTROL BOX PROPOSED CURB RAMP— (SEE DETAIL SHEETS) TĈ 80.45 TC 80.5 BC 79.95 BC 80.0 18' SLIDING GATE LAWRENCE STREET CARD READER

<u>PLA YGROUND</u>

SCALE: 1" = 10'

* PLAYGROUND EQUIPMENT UNDER SEPARATE CONTRACT

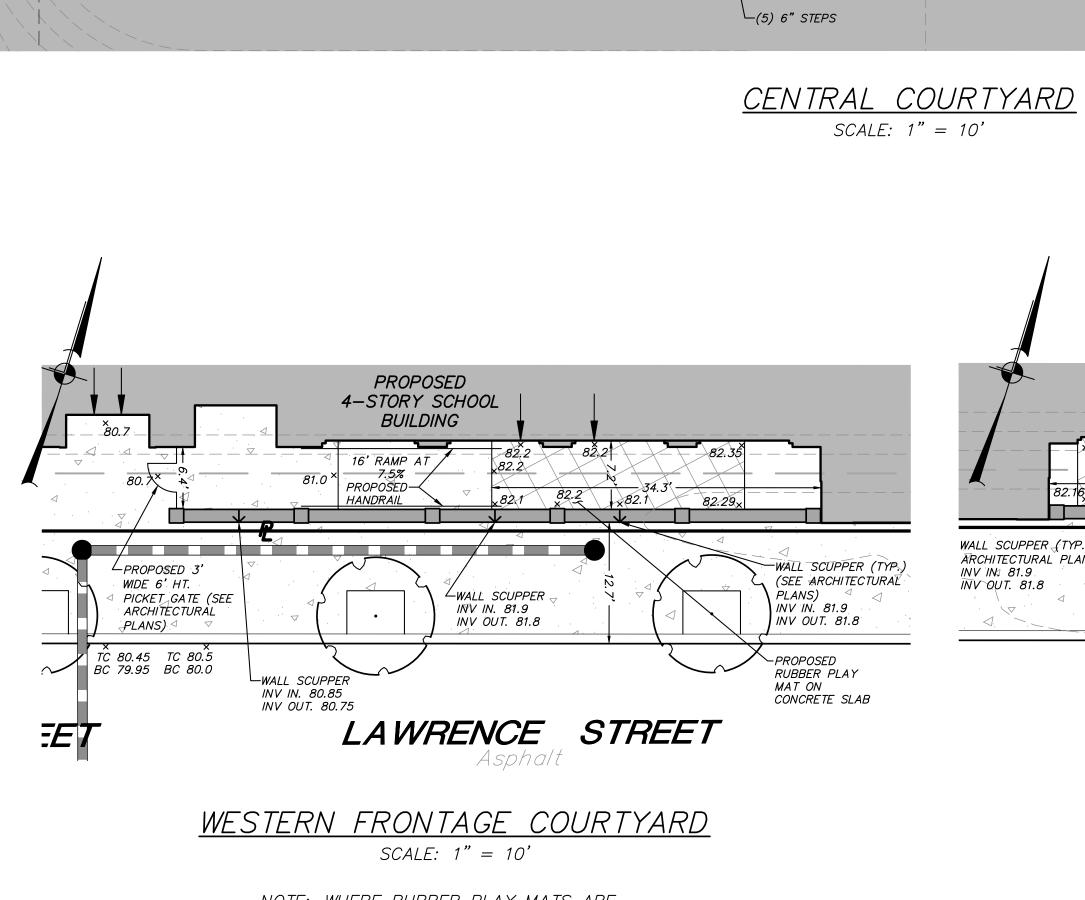

CONCRETE BENCH

PROPOSED 5'

CONCRETE


SIDEWALK

PROPOSED CONCRETE-

RETAINING WALL WITH

DECORATIVE 6' FENCE

(TYP.) (13 REQUIRED)

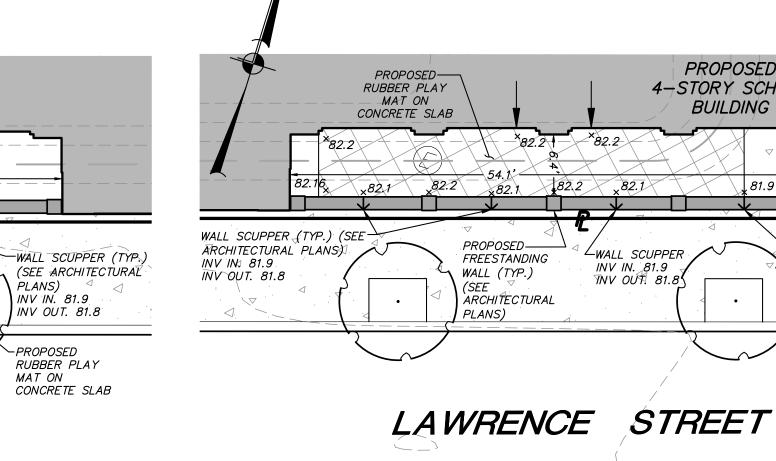

CHAINLINK GATE

GREEN SLATS

—PROPOSED 6'

CHAIN LINK

GREEN SLATS

SCALE: 1" = 10'

FENCE WITH

---PROPOSED GAS RIG ENCLOSURE

PROPOSED (2) 3' WIDE 6'
HT. CHAINLINK GATES WITH

3' WIDE 8' HT. ☆ CHAINLINK FIRE

WITH GREEN

SLATS

8' CHAINLINK FENCE TO

MEET DECORATIVE FENCE

SEE ARCHITECTURAL

& STRUCTURAL


& WALLS

PLANS FOR DETAILS

OF PLANTERS, STEPS

BS 77.76**₩**

NOTE: WHERE RUBBER PLAY MATS ARE RECESSED, WALL SCUPPER INVERTS IN ARE SET 0.2' BELOW FINISHED GRADE TO ACCOUNT FOR THICKNESS OF THE RUBBER MATS

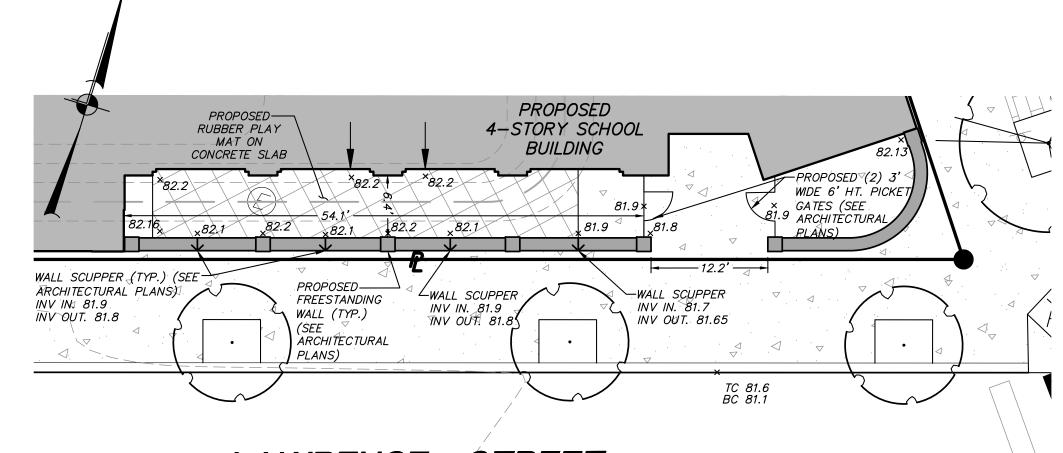

PROPOSED CONCRETE WALK

PROPOSED 4-STORY SCHOOL

BUILDING

CHAINLINK GATE

EASTERN FRONTAGE COURTYARD

SCALE: 1" = 10'

NOTE: WHERE RUBBER PLAY MATS ARE RECESSED, WALL SCUPPER INVERTS IN ARE SET 0.2' BELOW FINISHED GRADE TO ACCOUNT FOR THICKNESS OF THE RUBBER MATS

GRAPHIC SCALE (IN FEET) 1 inch = 10 ft.

NEW COMMUNITY SCHOOL 35 AT ST **DENIS SITE**

YONKERS JOINT SCHOOLS CONSTRUCTION BOARD



285 MAIN STREET. MOUNT KISCO, NEW YORK 10549

KGDARCHITECTS.COM

P:914.666.5900

121 McLean Avenue

Yonkers, NY 10705

NYSED PROJECT CONTROL No. 66-23-00-01-0-346-001

CONSTRUCTION DOCUMENTS

NOTE: ALL IDEAS, DESIGNS, ARRANGEMENTS AND PLANS INDICATED OR REPRESENTED BY THIS DRAWING ARE OWNED BY AND ARE THE PROPERT OF KAEYER, GARMENT, & DAVIDSON ARCHITECTS, PC (KG&D), AND WERE OF ARE TER, GARMENT, & DAVIDSON ARCHITECTS, FC (NG&D), AND WERE CREATED, EVOLVED AND DEVELOPED FOR USE ON, AND IN CONNECTION WITH, THE SPECIFIED PROJECT. NONE OF SUCH IDEAS, DESIGNS, ARRANGEMENTS OR PLANS SHALL BE USED BY OR DISCLOSED TO ANY PURPOSE WHATSOEVER WITHOUT THE WRITTEN PERMISSION OF (KG&D). WRITTEN DIMENSIONS ON THIS DRAWING SHALL HAVE PRECEDENCE OVER SCALED DIMENSIONS. CONTRACTOR SHALL VERIFY AND BE RESPONSIBLE FOR ALL DIMENSIONS AND CONDITIONS ON THE JOB AND THIS OFFICE MUST BE NOTIFIED OF ANY VARIATIONS FROM DIMENSIONS AND CONDITION SHOWN BY THESE DRAWINGS. SHOP DETAILS MUST BE SUBMITTED TO THIS OFFICE FOR APPROVAL BEFORE PROCEEDING WITH FABRICATION. LEGAL NOTICE: ALTERATIONS BY ANY PERSON, IN ANY WAY, OF ANY ITEM CONTAINED ON THIS DOCUMENT, UNLESS ACTING UNDER THE DIRECTION OF THE LICENSED ARCHITECT WHOSE PROFESSIONAL SEAL IS AFFIXED HERETO IS A VIOLATION OF TITLE VII, SECT. 69.5 (b) OF NEW YORK STATE LAW. C COPYRIGHT KAEYER, GARMENT, & DAVIDSON, PC ALL RIGHTS RESERVED

Professional Seal

	11/01/2021	ISSUE FOR BID
	08/24/2021	NYSED ADDENDUM 1
	07/14/2021	CONST. DOCS - FOR NYSED
	12/15/2020	DESIGN DEVELOPMENT
	08/31/2020	SCHEMATIC DESIGN
lo.	Date	Issue

ENLARGED PLANS

Job No.	Date
2018-1071	8/30/2020
Scale: AS SHOWN	Drawn / Checked MEU/AT

C201