



AIA[®] Document G716[™] – 2004

Request for Information (“RFI”)

TO:

Brian T. Dunn, AIA
KG+D Architects, PC
285 Main Street
Mount Kisco, NY 10549

FROM: LJ Coppola**PROJECT:**

Harrison, Town-Village Recreation Center Phase 2
270 Harrison Avenue
Harrison, NY 10528

ISSUE DATE:

2/13/2025

RFI No.

#033

PROJECT NUMBERS: 2020-1005 /**REQUESTED REPLY DATE:****COPIES TO:****RFI DESCRIPTION:** *(Fully describe the question or type of information requested.)*

See Attached

REFERENCES/ATTACHMENTS: *(List specific documents researched when seeking the information requested.)***SPECIFICATIONS:**

See Attached

DRAWINGS:

See Attached

OTHER:

See Attached

SENDER'S RECOMMENDATION: *(If RFI concerns a site or construction condition, the sender may provide a recommended solution, including cost and/or schedule considerations.)***RECEIVER'S REPLY:** *(Provide answer to RFI, including cost and/or schedule considerations.)*

Phil Pignatelli

2/13/2025

BY**DATE****COPIES TO****Note:**

BRIAN DUNN


2025-02-20

chan_ executed in accordance with the Contract Documents.

ly requires a
work must be

OLA Response 02-19-2025:**Refer to revised routing on page 4.**

REVISED DUCT ROUTING
ACCEPTABLE- KGD

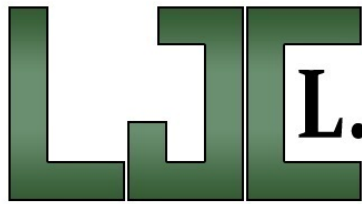

L.J. COPPOLA INC.

MECHANICAL CONTRACTORS

40 Farrington Road
Brewster, NY 10509
(914) 769-7666
Fax: (914) 769-5141
Plumbing License No. 750

PLUMBING

H.V.A.C.

PROCESS PIPING

SEWAGE TREATMENT

ESTABLISHED 1972

REQUEST FOR INFORMATION

Project: HARRISON REC CENTER PHASE 2 **Date:** 2/12/25 **Log No.:** LJC# -02

Drwg.: M-203 **Spec.:** N/A **Area:** ROOF

Directed To: PIAZZA BROTHERS **Date Required:** _____

Impact: GYM

Regarding: GYM CURTAIN WALL & RTU-2 SUPPLY DUCT

REQUESTED BY: LJC & TACONIC HVAC **cc:** _____

INFORMATION REQUIRED:

Please see the following RFI raised by Taconic HVAC regarding the conflict encountered between the RTU-2 supply duct and the Gym curtain wall and advise on how to proceed.

RESPONSE:

RESPONSE BY: _____

RESPONSE DATE: _____ **cc:** _____

Your response is requested by the date listed above. Failure to respond by this date may delay the project schedule and may have a cost impact.



**HEATING & COOLING CORP
9 DOGWOOD ROAD
CORTLANDT MANOR, NY 10567
(914) 734-9300 FAX: (914) 734-9728**

February 12th, 2025

Re: Harrison Rec Center



RFI #2

Referencing: Gymnasium Exposed Spiral Layout/Curtain wall

There is a conflict between the exposed supply spiral duct from RTU-2 and the curtain wall in the Gym. The spiral is currently shown just below the trusses in this area. I have attached a preliminary shop drawing for the Gym area for reference. All heights are taken off the gym floor. Please review and advise on how to proceed

Sincerely,

Derek Schneider

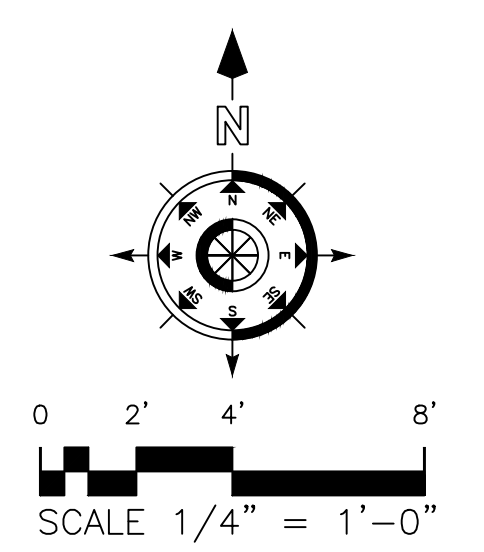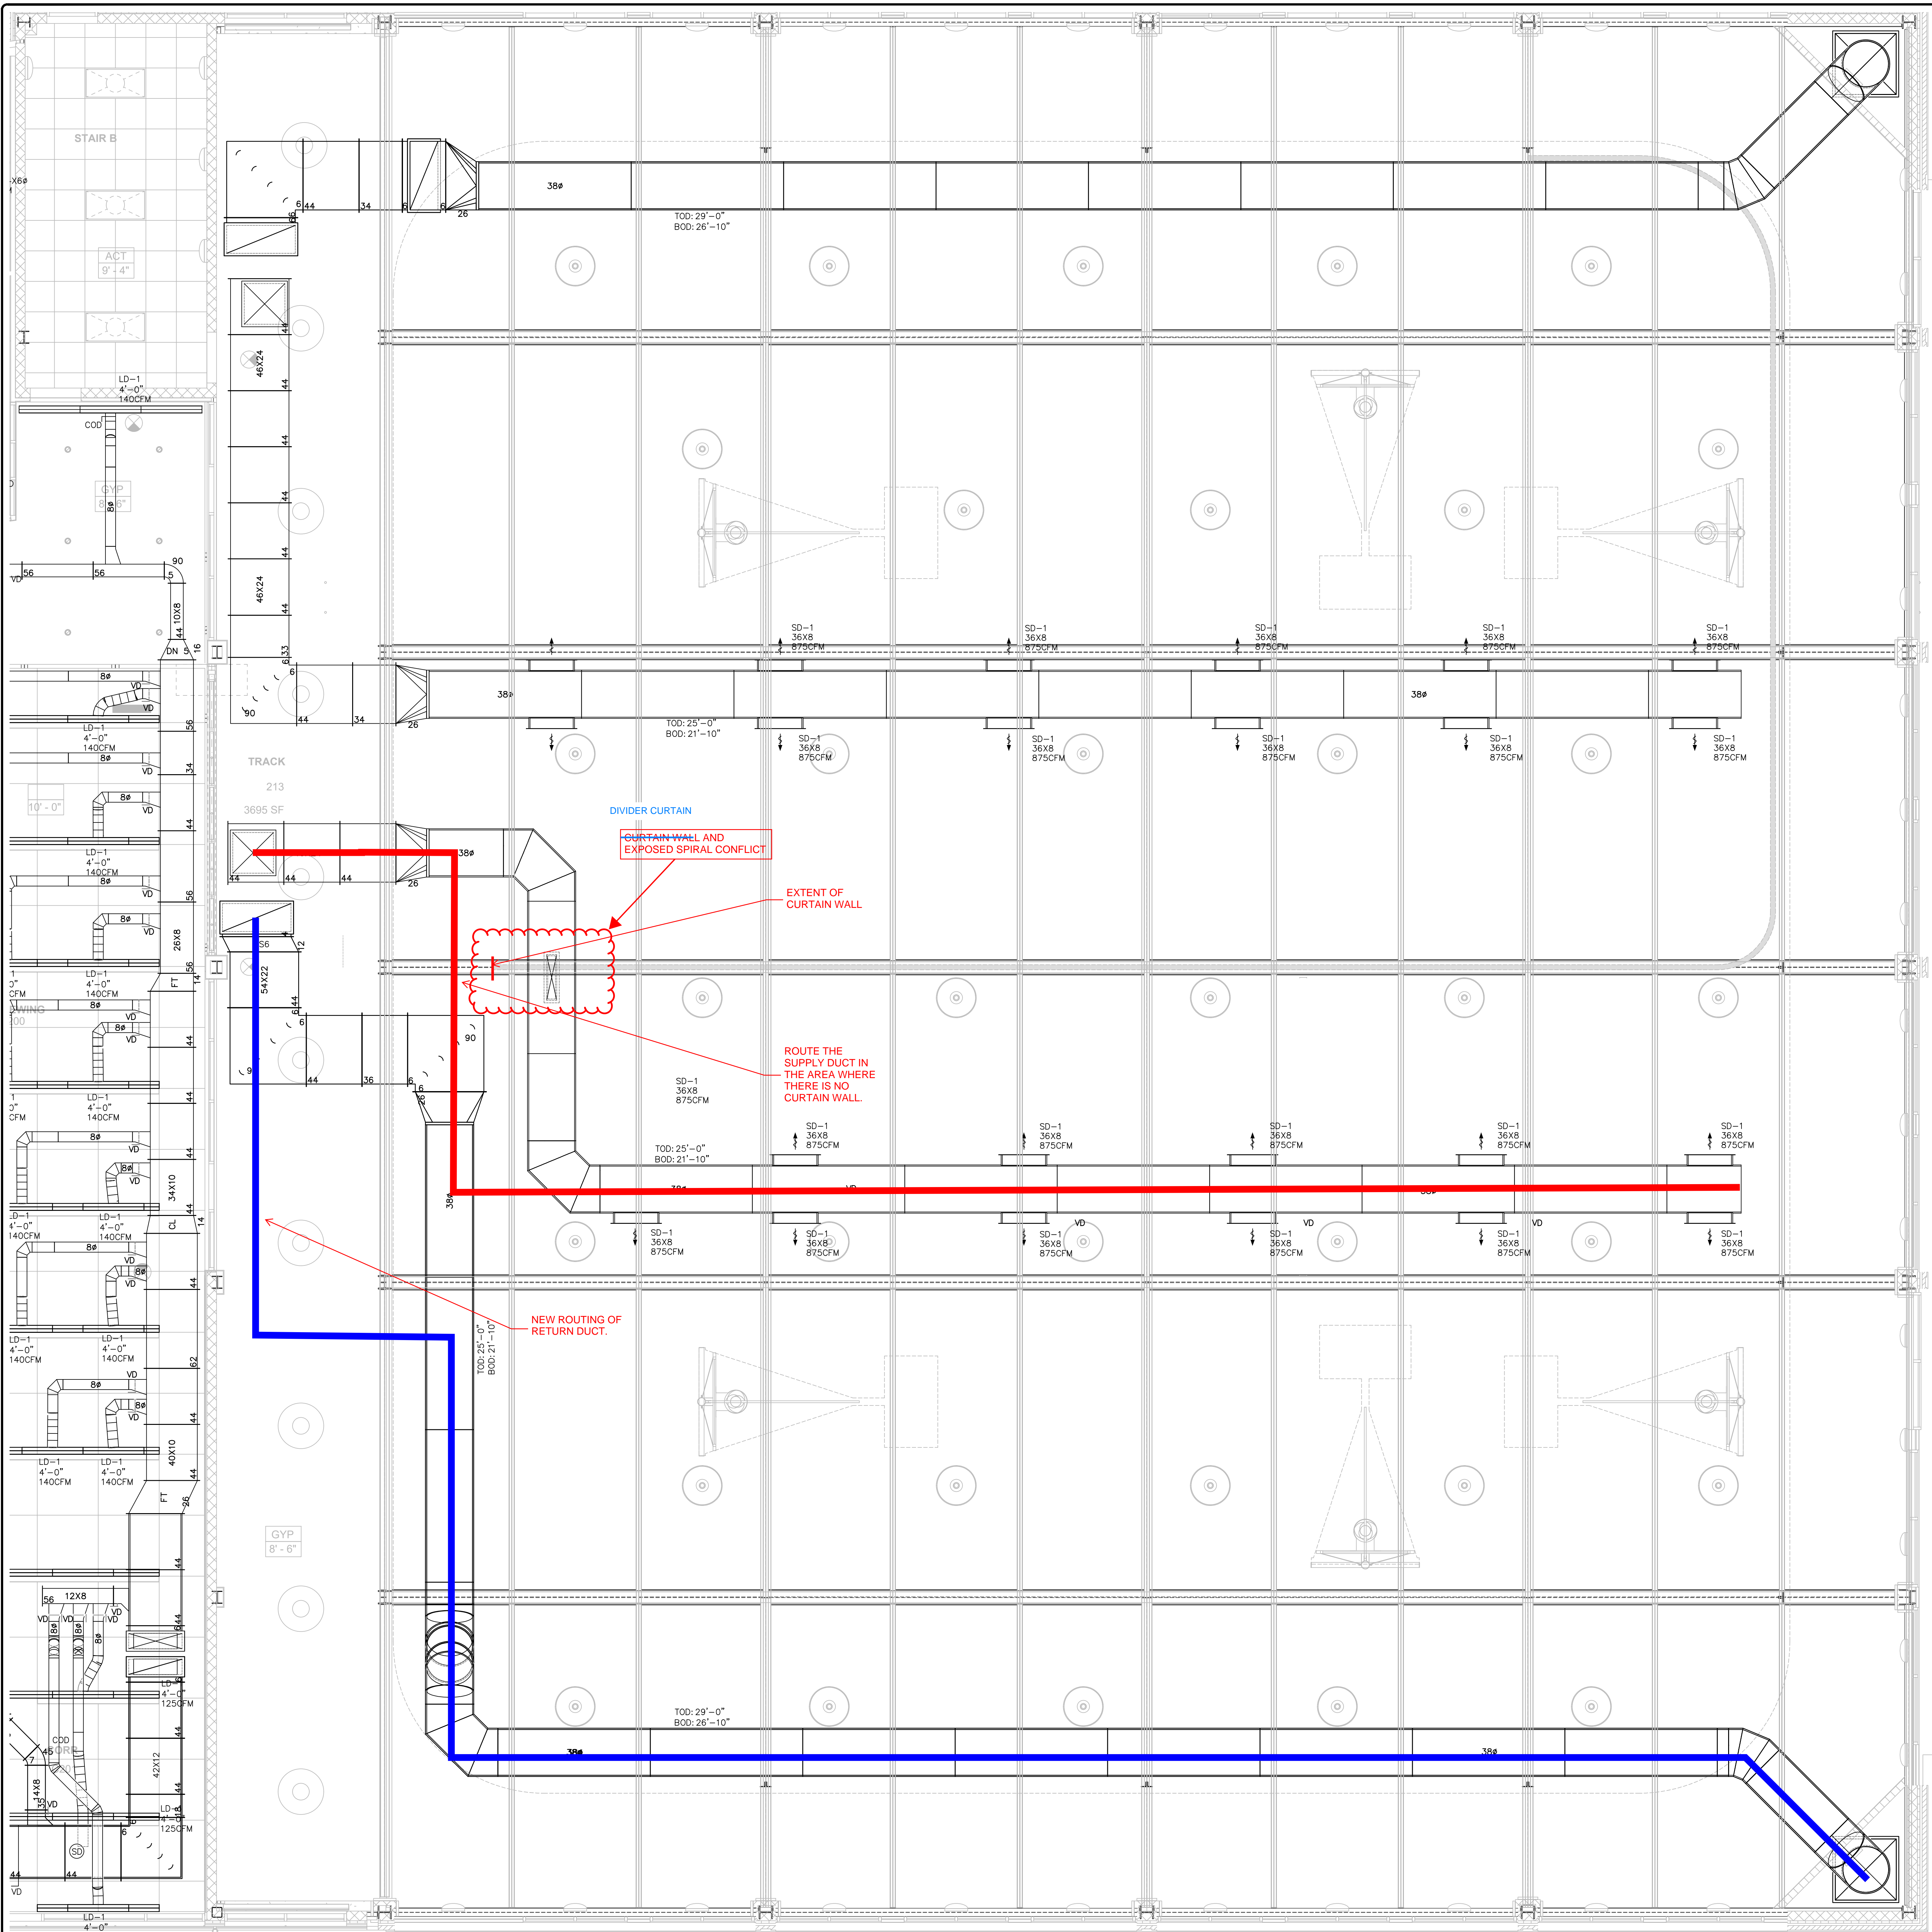

MEP Coordination Sign-Off Box			
TRADE	COMPANY	DATE	SIGNATURE
HVAC			
PLUMBING			
MECH. PIPE			
FIRE SPRINK.			
ELECTRICIAN			
GENERAL			

LAYOUT BASED ON

PROJECT DRAWING	RELEASE
ARCHITECTURAL	--
STRUCTURAL	--
MECHANICAL	--
PLUMBING	--

THE DRAWINGS REFERENCED ABOVE WERE USED AS A BASIS FOR THIS LAYOUT.

TACONIC

9 DOGWOOD ROAD
CORTLAND MANOR, NY 10567
WWW.TACONIC-HVAC.COM
(914) 734-9300 FAX (914) 734-9728

HARRISON REC & COMMUNITY CENTER

270 HARRISON AVENUE

HARRISON, NEW YORK 10528

REVISIONS		
NO.	DATE	DESCRIPTION

KEY PLAN

ORIGINAL ISSUE DATE
01/09/25

SCALE
1/4"=1'-0"

SHEET TITLE
GYMNASIUM

SHEET NO.
M3

200 NUMBER
24-210

QUANTITY
DS

ANNOTATED BY