

BULLETIN # 3 1

DATE: April 14, 2026

TO: Piazza Inc.
Attn: John Piazza

CC: Chaker Maghak, Hill Intl.

FROM: Brian Dunn, AIA
KG+D Architects, PC

PROJECT: Harrison Recreation & Community Center – PHASE 2
Harrison, NY

RE: Office 212A Revisions




At the request of the Owner remove the wall between Office 212A and 212B, relocate Door 212B, delete Doors 212A and 212C and revise lighting fixtures per the attached ASK-33.

Encl: ASK-33

KG+D Architects, PC

285 Main Street, Mount Kisco, New York 10549
914.666.5900 kgdarchitects.com

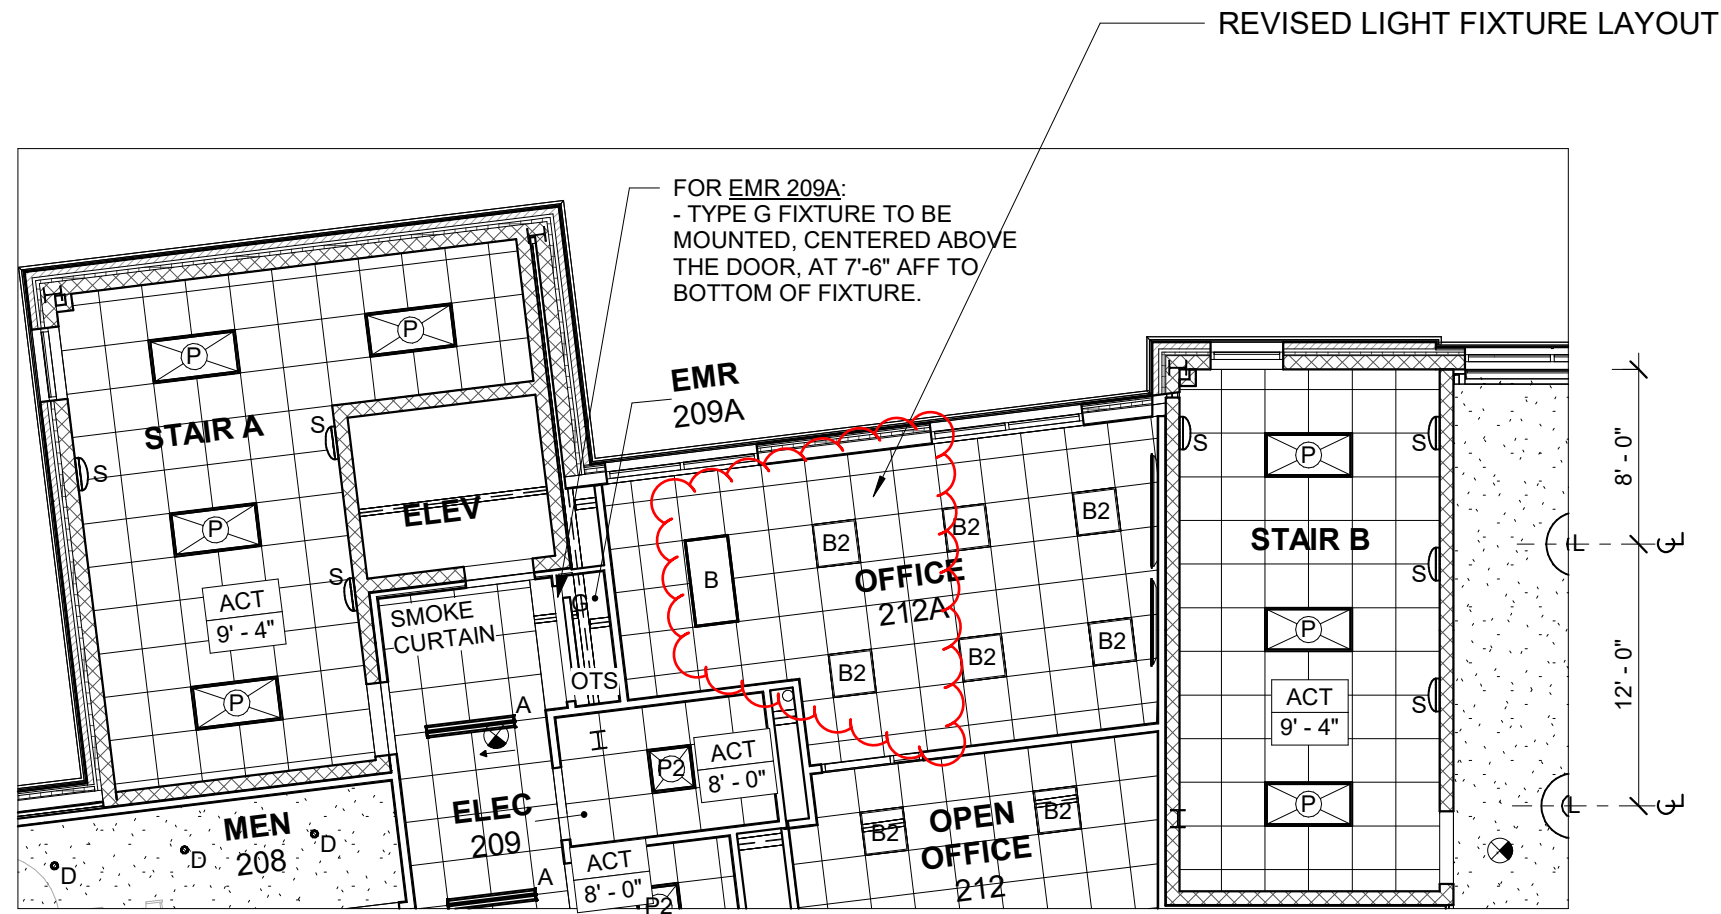

HARRISON RECREATION & COMMUNITY CENTER

Town / Village of Harrison

Sheet Title

REVISED RCP OFFICE 212A

Job No.
2020-1005

Date
04/14/26

Scale
1/8" = 1'-0"

Drawn / Checked
Author

Sheet No.

ASK-33