

NEW COMMUNITY SCHOOL 35 AT ST DENIS SITE

YONKERS JOINT SCHOOLS CONSTRUCTION BOARD
121 McLean Avenue
Yonkers, NY 10705


KG+D listen imagine build
KG+D ARCHITECTS, PC
285 MAIN STREET - MOUNT KISCO, NEW YORK 10549
P:914.666.5900 KGDARCHITECTS.COM

NY SED PROJECT CONTROL NO
66-23-00-01-0-346-001

CONSTRUCTION DOCUMENTS

FINISH PLAN NOTES

- REFER TO FINISH SCHEDULE AND SPEC FOR MORE INFORMATION.
- SEALANT REQUIRED ON FLOOR FINISH ITEMS PLACED ON SLAB-ON-GRADE. (THIS DOES NOT APPLY AT TERRAZZO FINISH LOCATIONS)
- ALL OUTSIDE CORNERS OF TILE TO HAVE SCHLUTER EDGES UNLESS OTHERWISE NOTED. SEE SPEC FOR MORE INFO.
- LVT1** TAG INDICATES FLOOR FINISH TYPE.
- ACCENT WALL LOCATIONS
TERMINATE ACCENT WALL AT CORNER
FINISH TYPE
WALL MATERIAL
- (48)** DENOTES SADDLE NUMBER SEE 44803 FOR INFORMATION ON DOOR SADDLE TYPES

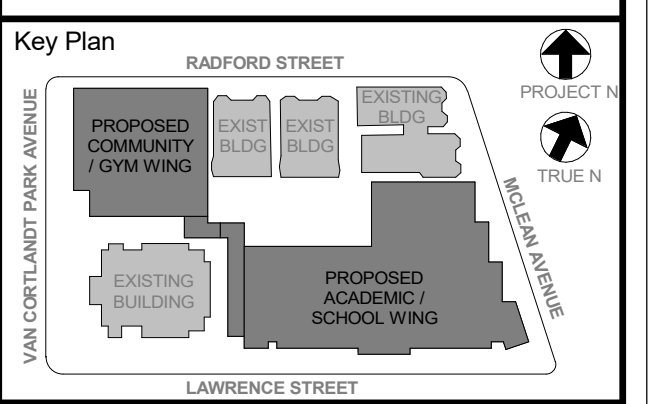

NOTE: ALL LOCAL LEGAL REQUIREMENTS AND PLANS INDICATED OR REPRESENTED BY THIS DRAWING ARE OWNED BY AND ARE THE PROPERTY OF YONKERS JOINT SCHOOLS ARCHITECTS, PC. THESE ARE HEREBY CREATED FOR USE ON THIS PROJECT. NONE OF SUCH LEGAL DESIGNS, ARRANGEMENTS OR PLANS SHALL BE USED BY OR DECIDED TO ANY PURPOSE WHATSOEVER WITHOUT THE WRITTEN PERMISSION OF YJASD.

WRITTEN DIMENSIONS ON THIS DRAWING SHALL HAVE PRECEDENCE OVER UNLabeled DIMENSIONS CONTRACTOR SHALL VERIFY ALL ACTUAL DIMENSIONS AND CONDITIONS ON THE JOB AND THE ARCHITECT MUST BE NOTIFIED OF ANY VARIATIONS FROM DIMENSIONS AND CONDITIONS SHOWN. SHOP DETAILS MUST BE SUBMITTED TO THIS OFFICE FOR APPROVAL BEFORE PROCEEDING WITH FABRICATION.

ALTERATIONS BY ANY PERSON, IN ANY WAY, OF ANY ITEM CONTAINED ON THIS DOCUMENT, UNLESS ACTING UNDER THE DIRECTION OF THE LICENSED ARCHITECT, ENGINEER, PROFESSIONAL DESIGNER OR ARCHITECT, IS A VIOLATION OF COPYRIGHT LAWS. YONKERS JOINT SCHOOLS ARCHITECTS, PC IS NOT RESPONSIBLE.


Professional Seal

5 11/01/2021 ISSUE FOR BID
No. Date Issue

2nd FLOOR FINISH PLAN

Job No. 2019-1026 Date 11/01/2021
Scale AS NOTED Drawn / Checked --

Sheet Number
A502

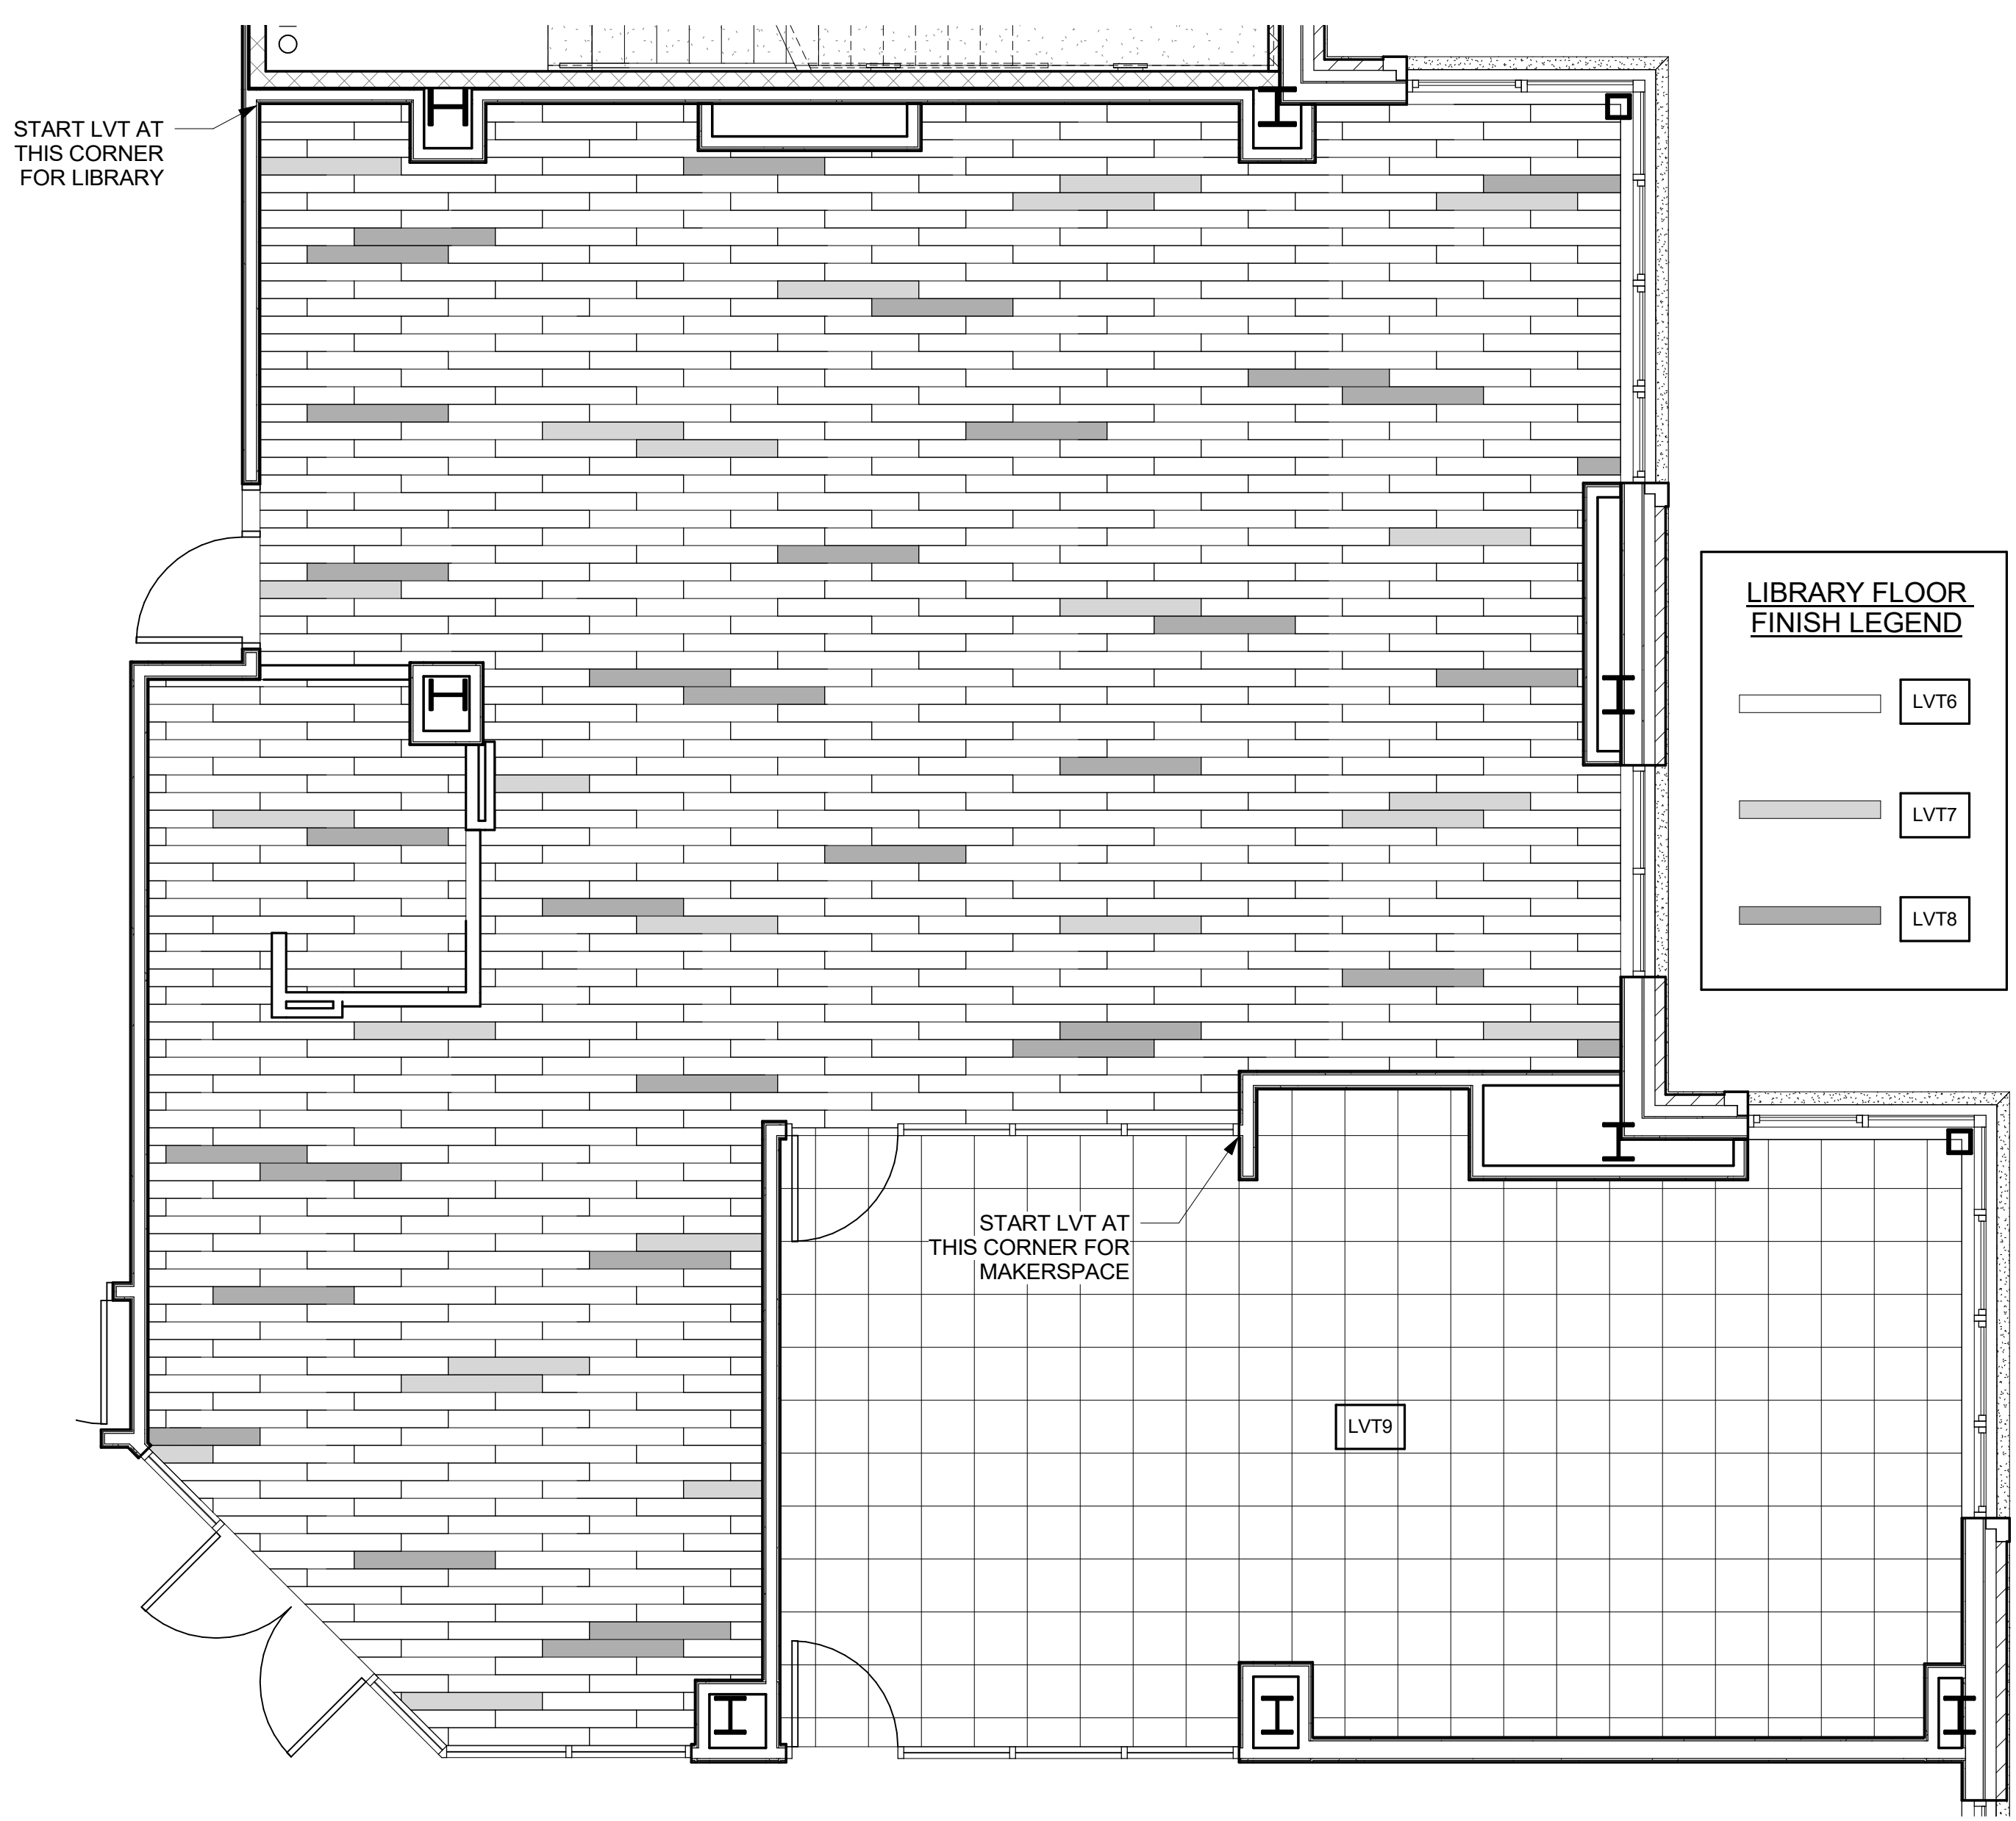

2 LIBRARY & MAKER SPACE FLOOR FINISH LAYOUT
1/4" = 1'-0"



1 2nd FLOOR FINISH PLAN
1/8" = 1'-0"

JUST WITHIN THE NOOK FLOORS ARE T-3, WALLS ARE PT4, AND CLNG IS P4B.

WALL PAINT P5b WRAPS ABOVE CLOSET OPENING. REFER TO ELEV 4 / A405

KNEE WALLS & MLP ON COLUMN ARE PART OF MILLWORK (ADD ALT). FOR BASE BID, COLUMN IS PAINTED w/ P12

2 A502