

**NEW COMMUNITY SCHOOL 35 AT ST DENIS SITE**

YONKERS JOINT SCHOOLS  
CONSTRUCTION BOARD  
121 McLean Avenue  
Yonkers, NY 10705


**KG+D** listen imagine build  
ARCHITECTS, PC  
285 MAIN STREET - MOUNT KISCO, NEW YORK 10549  
P:914.666.5900 KGDARCHITECTS.COM

NY SED PROJECT CONTROL NO.  
**66-23-00-01-0-346-001**

CONSTRUCTION DOCUMENTS

**FINISH PLAN NOTES**

- REFER TO FINISH SCHEDULE AND SPEC FOR MORE INFORMATION.
- SEALANT REQUIRED ON FLOOR FINISH ITEMS PLACED ON SLAB-ON-GRADE. (THIS DOES NOT APPLY AT TERRAZZO FINISH LOCATIONS)
- ALL OUTSIDE CORNERS OF TILE TO HAVE SCHLUTER EDGES UNLESS OTHERWISE NOTED. SEE SPEC FOR MORE INFO.
- LVT1** TAG INDICATES FLOOR FINISH TYPE.
- ACCENT WALL LOCATIONS  
TERMINATE ACCENT WALL AT CORNER  
FINISH TYPE  
WALL MATERIAL
- (48)** DENOTES SADDLE NUMBER SEE 48A903 FOR INFORMATION ON DOOR SADDLE TYPES

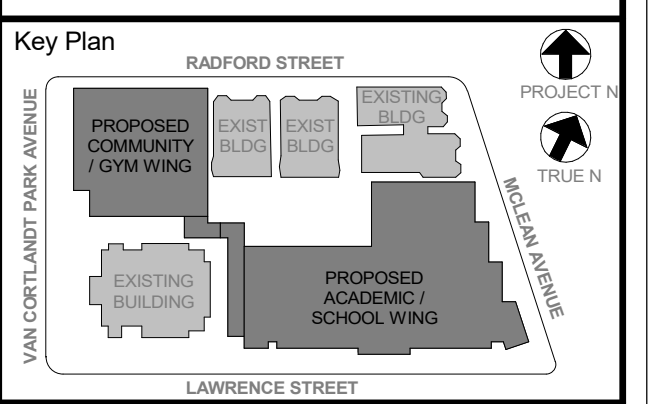

NOTE: ALL LOCAL LEGAL REQUIREMENTS ARE PLACED AND INDICATED OR REPRESENTED BY THIS DRAWING AND ARE OWNED BY AND ARE THE PROPERTY OF KGD ARCHITECTS, PC. KGD ARCHITECTS, PC HAS BEEN CREATED FOR USE ON THIS PROJECT. NONE OF SUCH LEGAL DESIGNS, ARRANGEMENTS OR PLANS SHALL BE USED BY OR DISCLOSED TO ANY PURPOSE WHATSOEVER WITHOUT THE WRITTEN PERMISSION OF KGD.

WRITTEN DIMENSIONS ON THIS DRAWING SHALL PRECEDE OVER UNLabeled DIMENSIONS CONTRACTOR SHALL VERIFY ALL ACTUAL DIMENSIONS AND CONDITIONS ON THE JOB AND THE ARCHITECT MUST BE NOTIFIED OF ANY DEVIATIONS FROM DIMENSIONS AND CONDITIONS SHOWN. SHOP DETAILS MUST BE SUBMITTED TO THIS OFFICE FOR APPROVAL BEFORE PROCEEDING WITH FABRICATION.


ALL ALTERATIONS BY ANY PERSON, IN ANY WAY, OF ANY ITEM CONTAINED ON THIS DOCUMENT, UNLESS ACTING UNDER THE DIRECTION OF THE LICENSED ARCHITECT, VIOLATES PROFESSIONAL SEAL, IS UNLAWFUL, AND IS A VIOLATION OF CHAPTER 1605, SECTION 1605.01 OF NEW YORK STATE LAW. ANY VIOLATION OF THIS PROFESSIONAL SEAL, IS UNLAWFUL, AND IS A VIOLATION OF CHAPTER 1605, SECTION 1605.01 OF NEW YORK STATE LAW.

Professional Seal


No.	Date	Issue
5	11/01/2021	ISSUE FOR BID

**4th FLOOR FINISH PLAN**

Job No.	2019-1026	Date	11/01/2021
Scale	AS NOTED	Drawn / Checked	- / -
Sheet Number	<b>A504</b>		

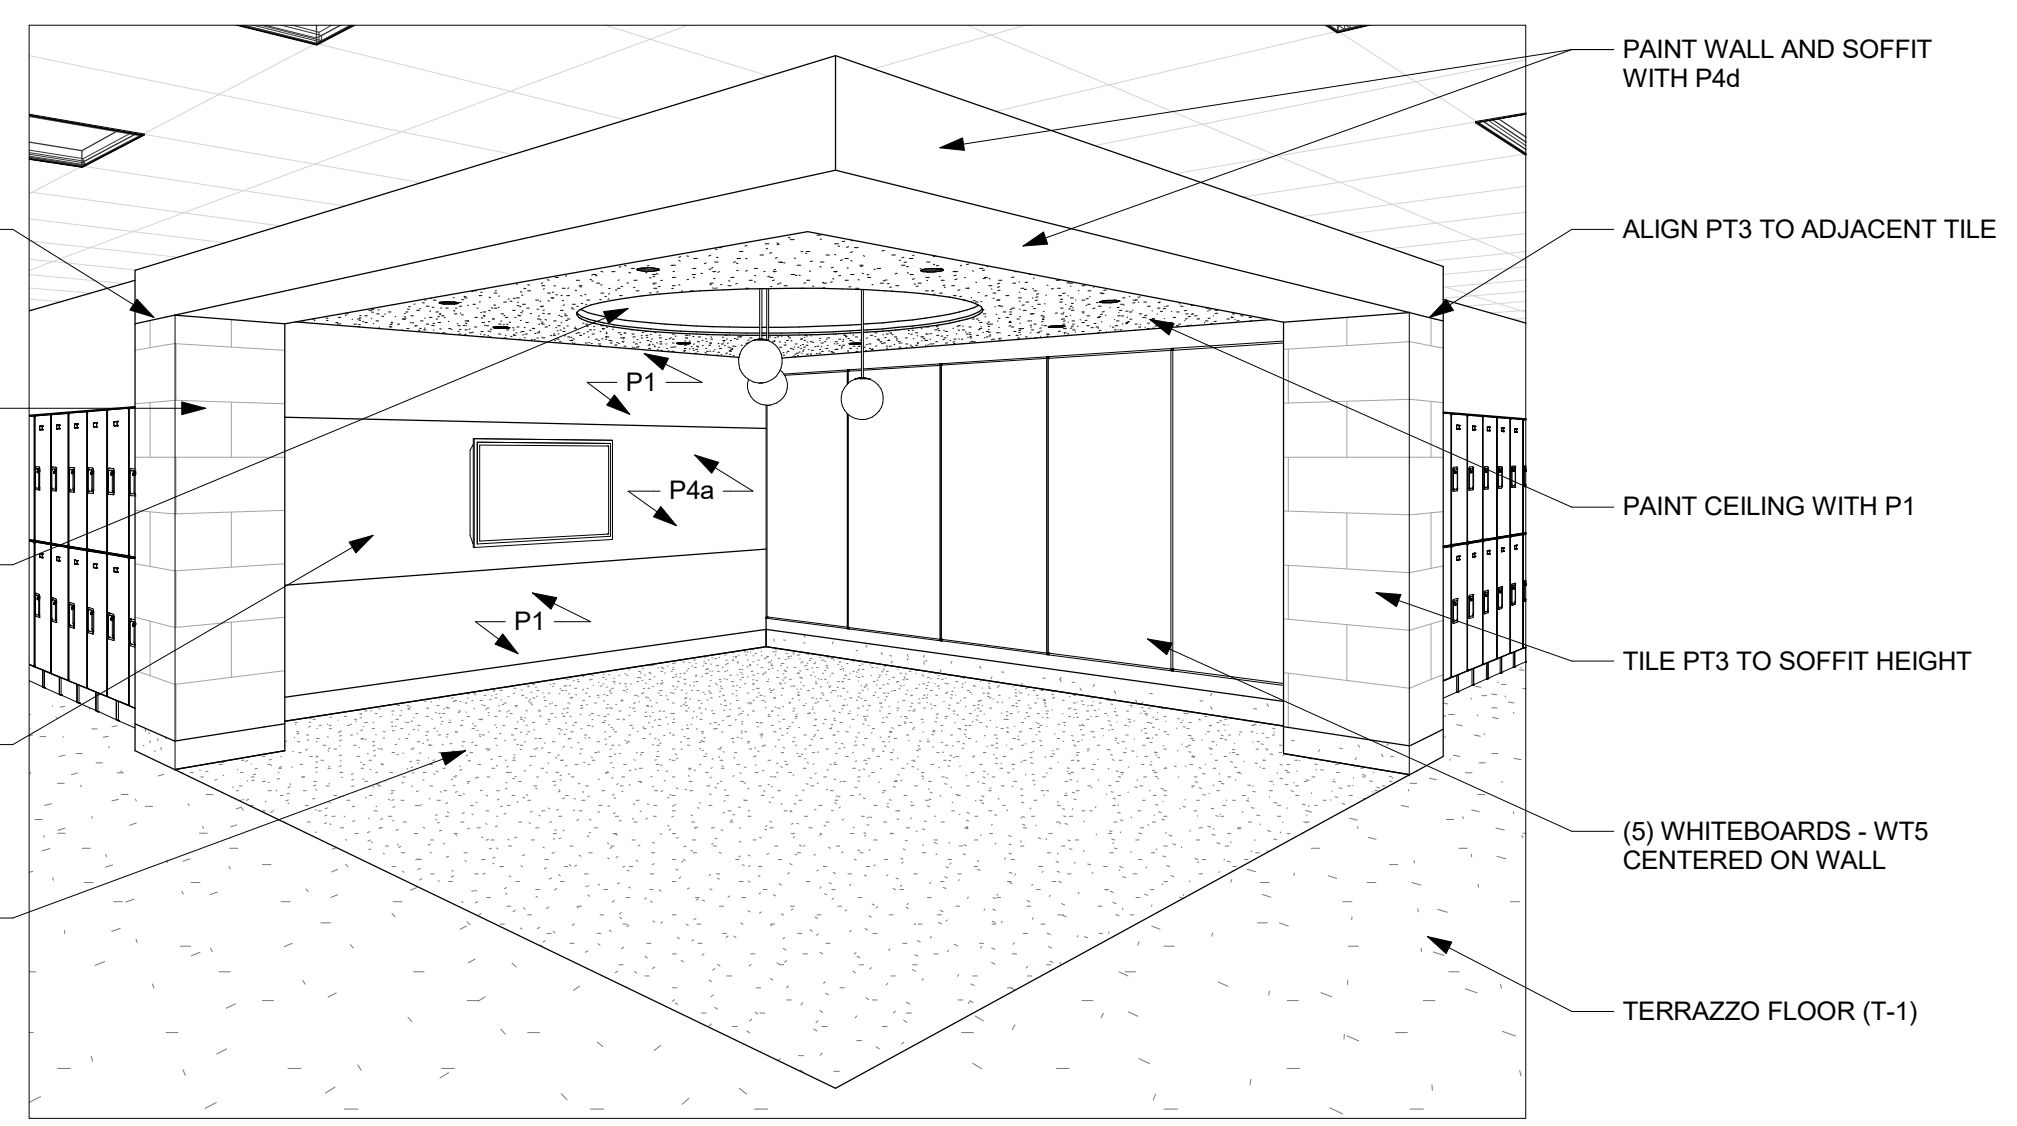

**2 PERSPECTIVE OF 4TH FLOOR SGI/COLLAB**

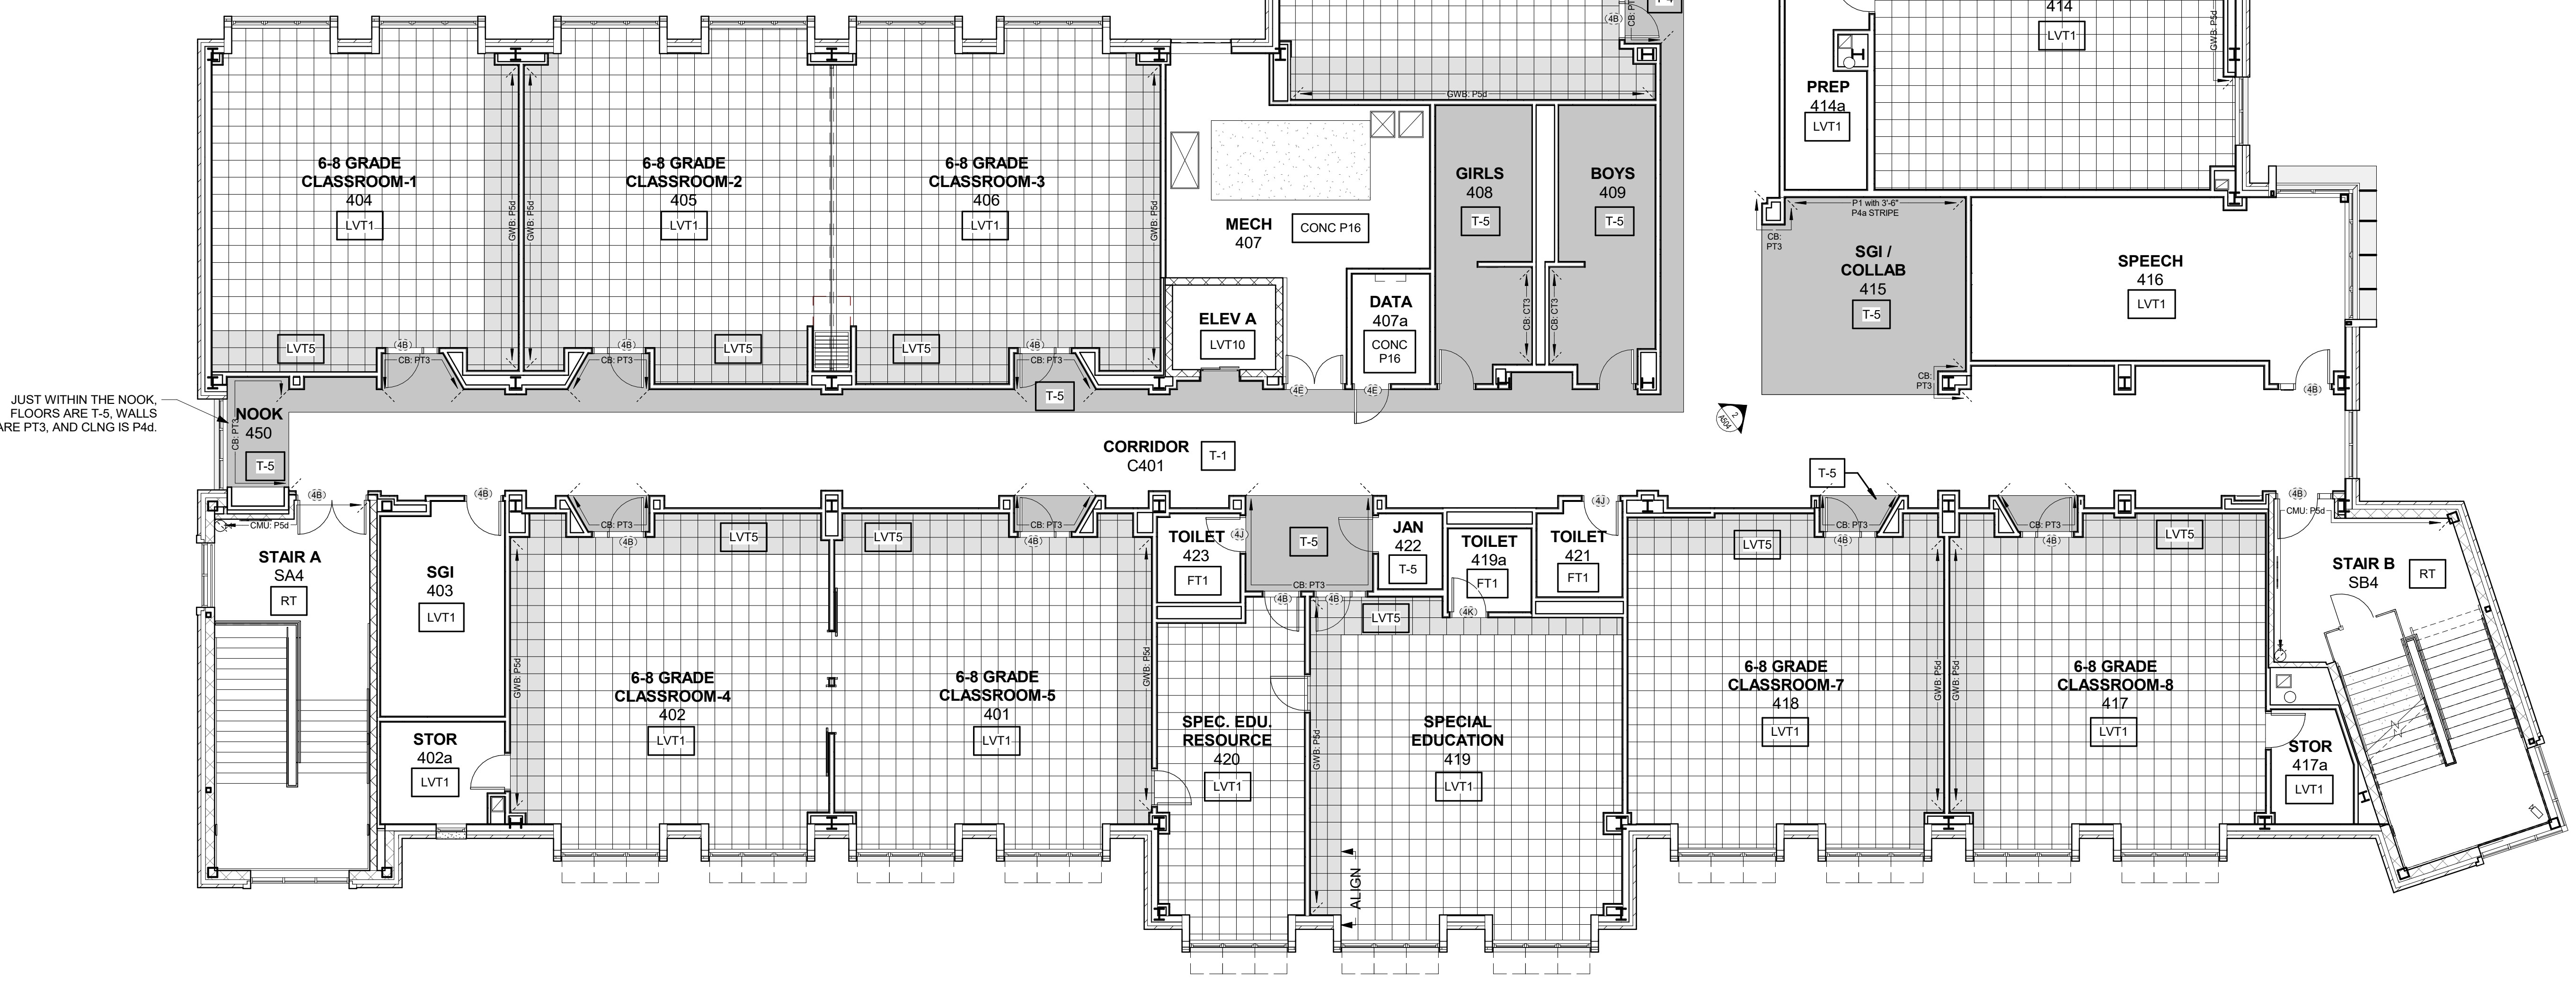

**1 4th FLOOR FINISH PLAN**  
1/8" = 1'-0"